


This is a "PROVISIONAL BUILDING PLAN approved only for the purpose of inviting objections from the general public"

Checked and found ok by Public Health Officer  
 Checked and found ok by Fire Officer  
 Checked and found ok by Fire Officer  
 Checked and found ok by Fire Officer

Member Secretary  
 Member Secretary  
 Member Secretary  
 Member Secretary

AD(10)  
 Member  
 BRC

**KEY PLAN**

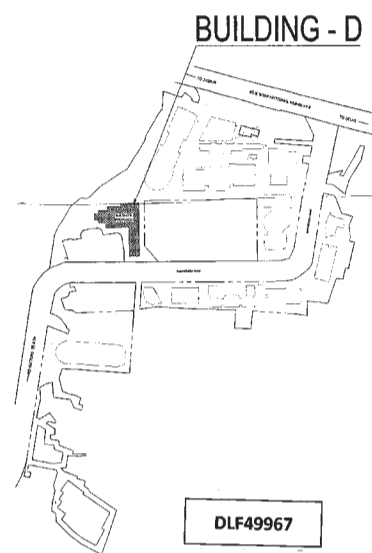

**DLF49967**

**Architect**  
**Hafeez Contractor**  
 29 Bank Street, Borey 406 023, Indraprastha

**RISIMIS ARCHITECTS**


**RSMS ARCHITECTS PVT. LTD.**  
 69, Nara Niwas Bhowani Kunj (Behind D2), Vasant Kunj, New Delhi-110070.  
 Tel.: 011-26898616, 26898617  
 www.rsms-arch.com

Project: PROPOSED BUILDING PLANS OF BUILDING - B AND REVISED BUILDING PLANS OF BUILDING - C, D, E, & F IN CYBER CITY UNDER TRANSIT ORIENTED DEVELOPMENT (TOD) POLICY FOR MIX LAND USED COLONY (70% IT/ITES/+30% COMMERCIAL) MEASURING 108.55922 ACRES IN SECTOR 24, 25 & 25-A, GURUGRAM MANESAR URBAN COMPLEX BEING DEVELOPED BY DLF CYBER CITY DEVELOPERS LIMITED

OWNER: **DLF** Cyber City Developers Ltd.  
 10th Floor DLF Gateway Tower, DLF Cyber City, Gurugram, Haryana Pin: 122002

DRAWING TITLE: **TYPICAL REFUGE (7TH, 11TH, 15TH) FLOOR PLAN BLOCK-D**

REVISION	JOB NO. -	DRG NO. -	NORTH -
		<b>BD-04</b>	
	SCALE: -	DATE: -	
	1:200	01-04-2021	
FILE: -	DEALT BY: -	CHECKED BY: -	APPROVED BY: -
ARCHITECT'S SEAL & SIGNATURE		OWNER'S SEAL & SIGNATURE	

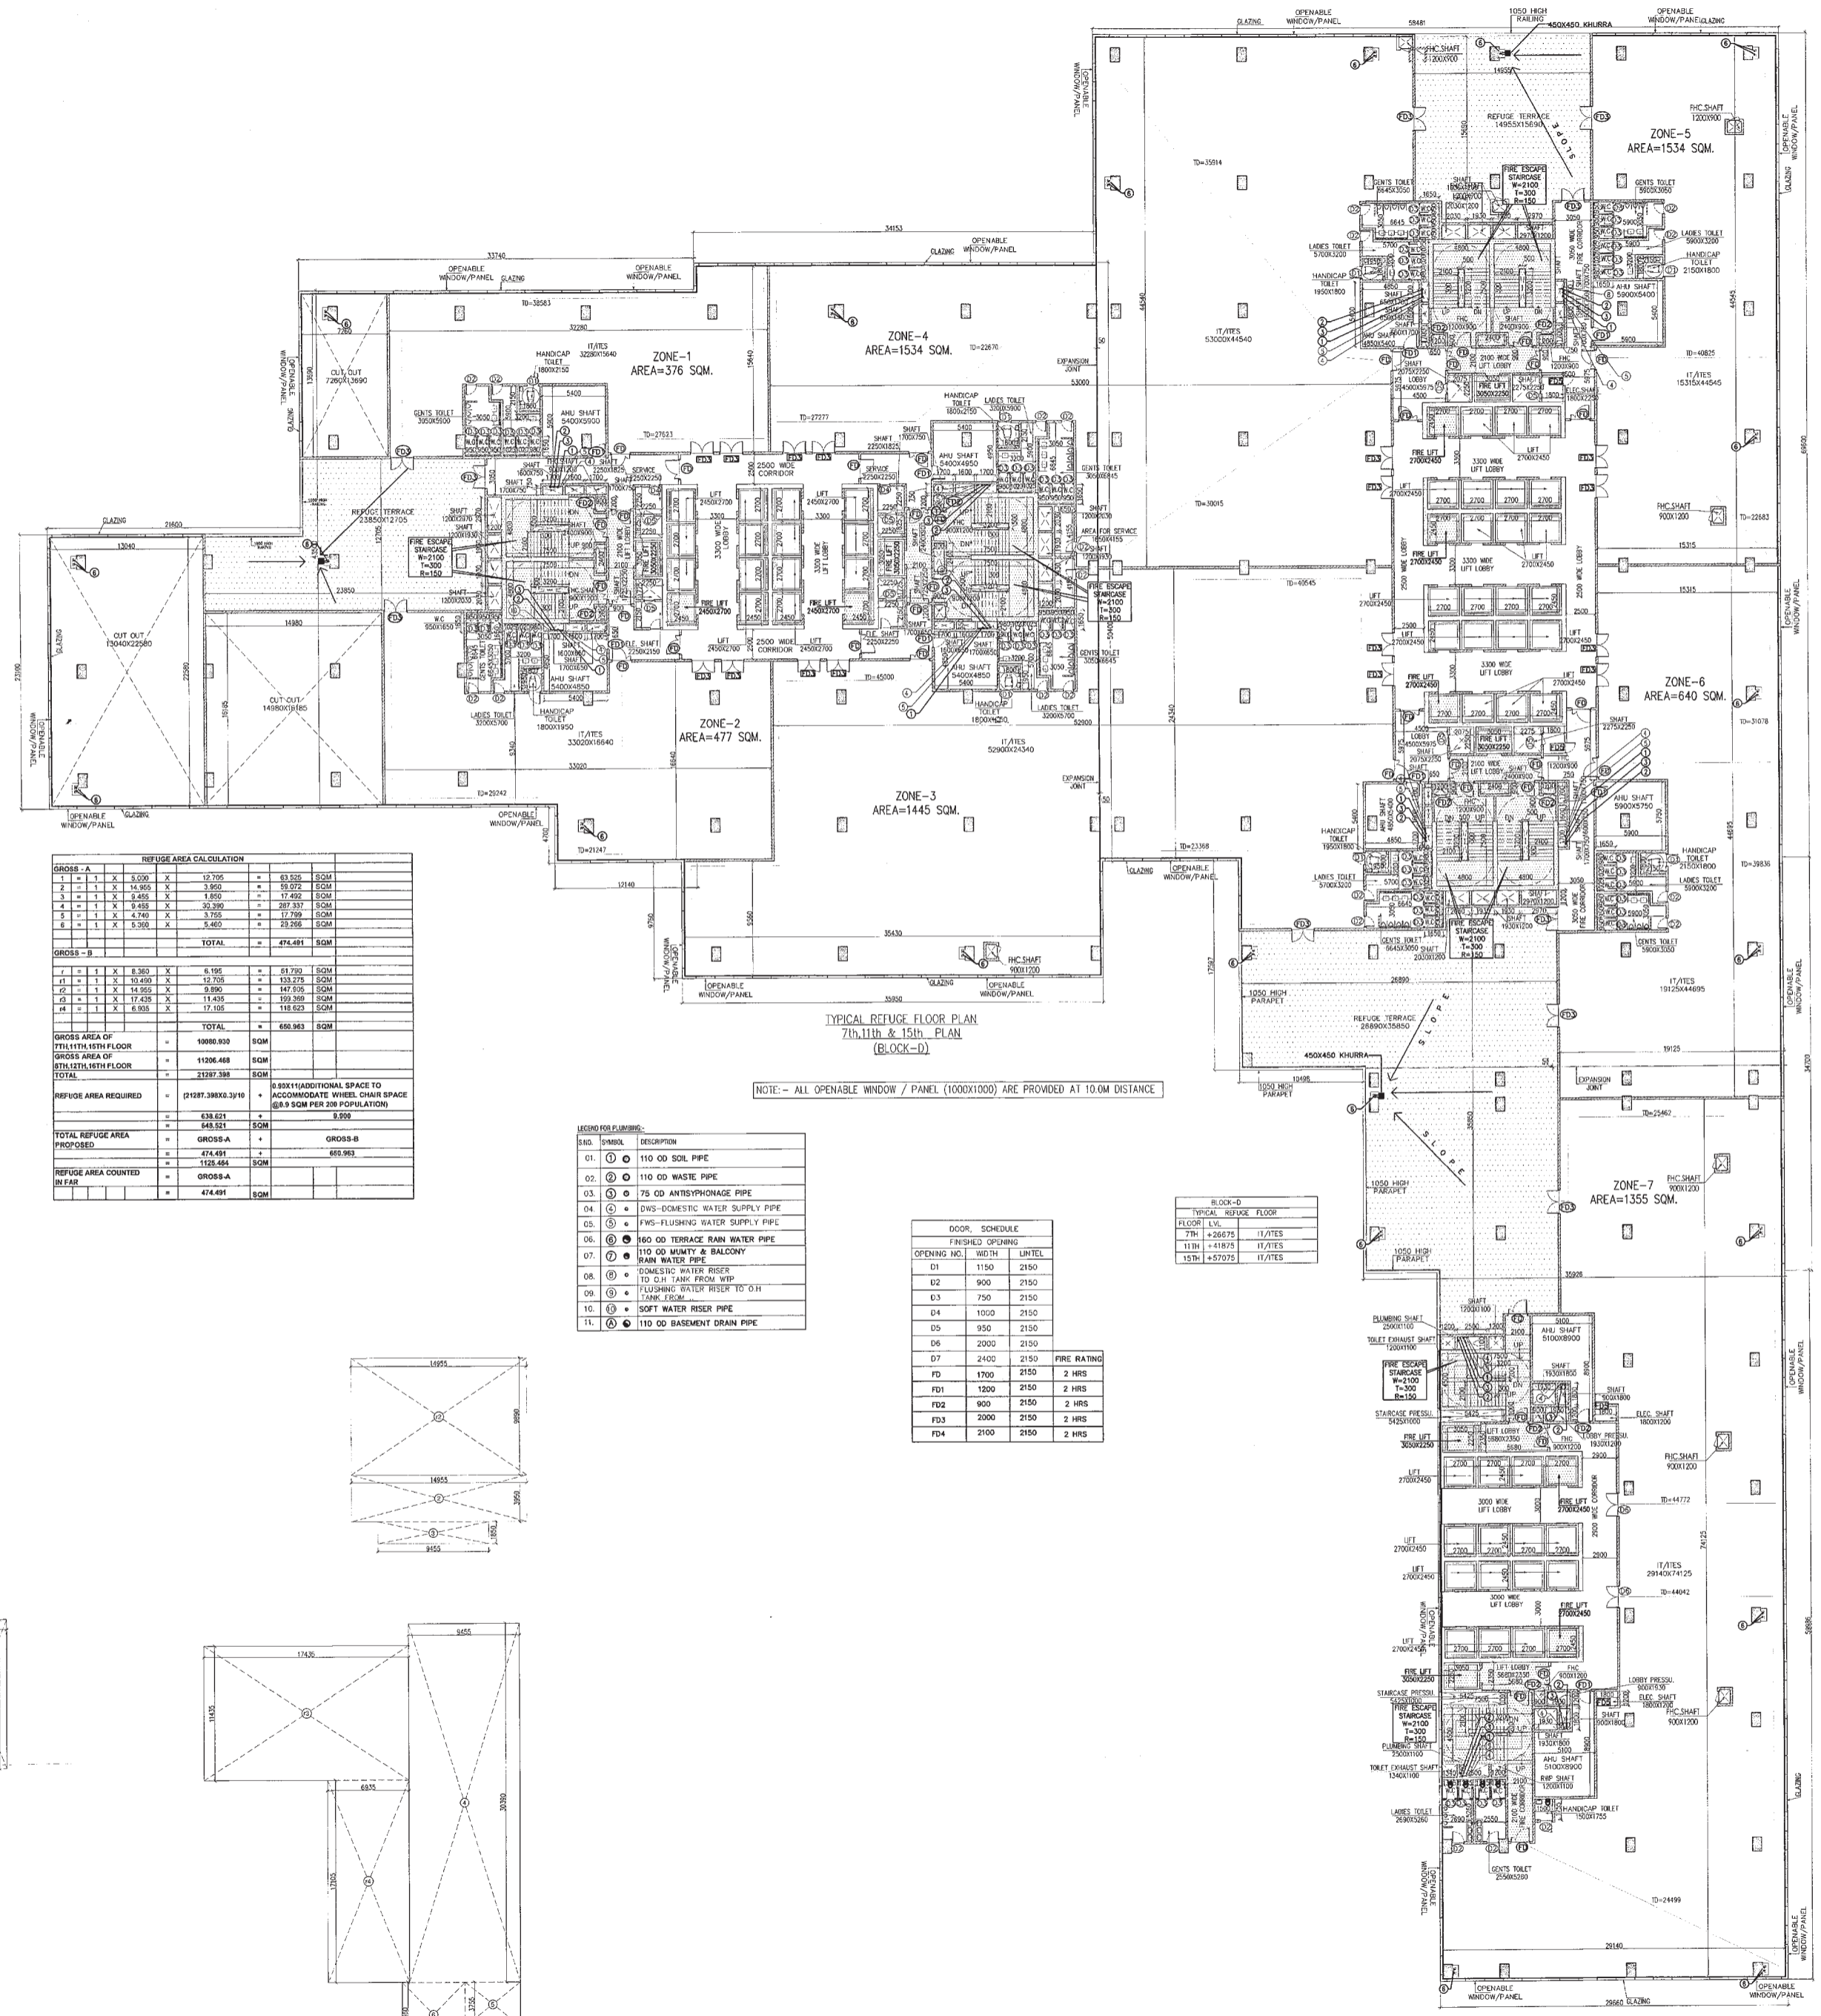

**REFUGE AREA CALCULATION**

<b>GROSS - A</b>			
1	1	1	1
2	1	1	1
