



KEY PLAN BUILDING - D

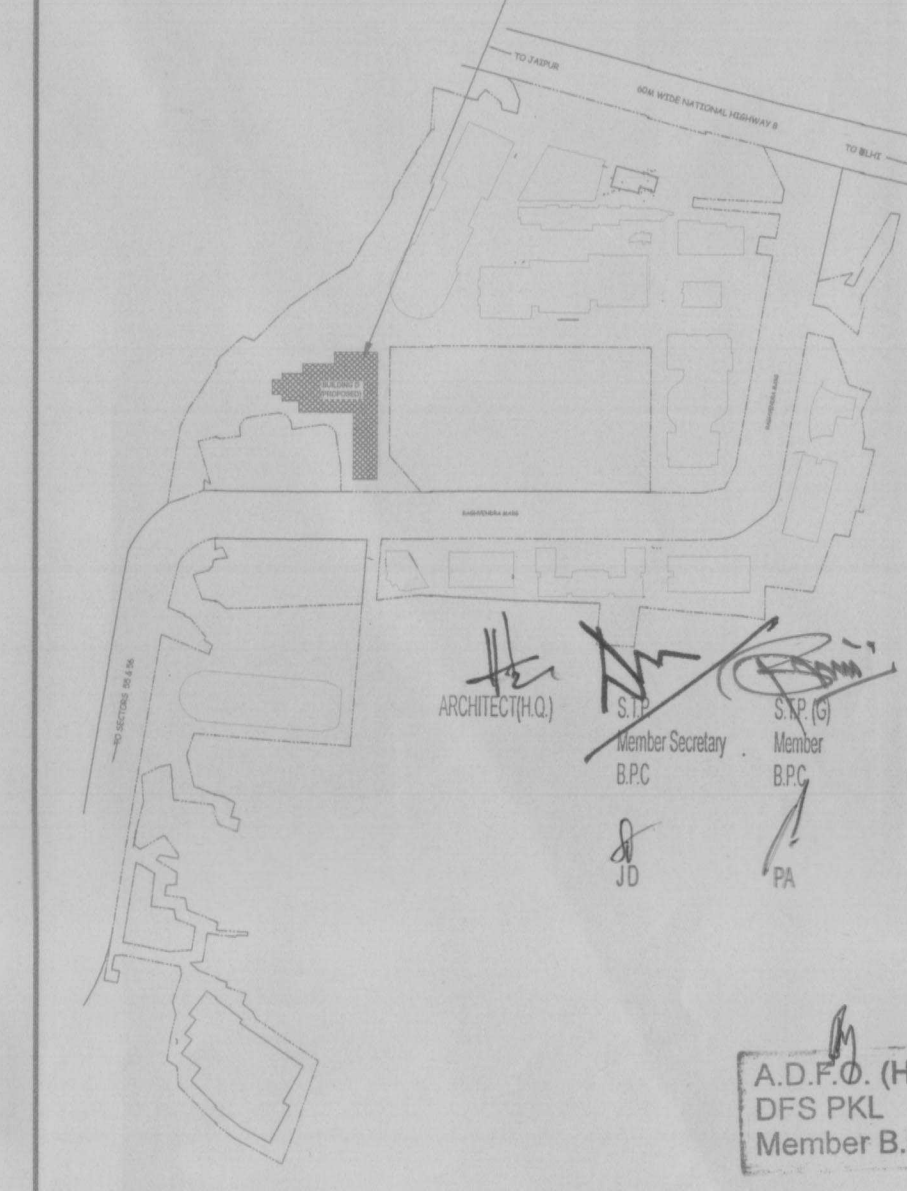

A.D.P.O. (HC)
D.F.S P.K.L.
Member B.P.

(RAM AVTAR BASSI)
A.D.

DLF45419

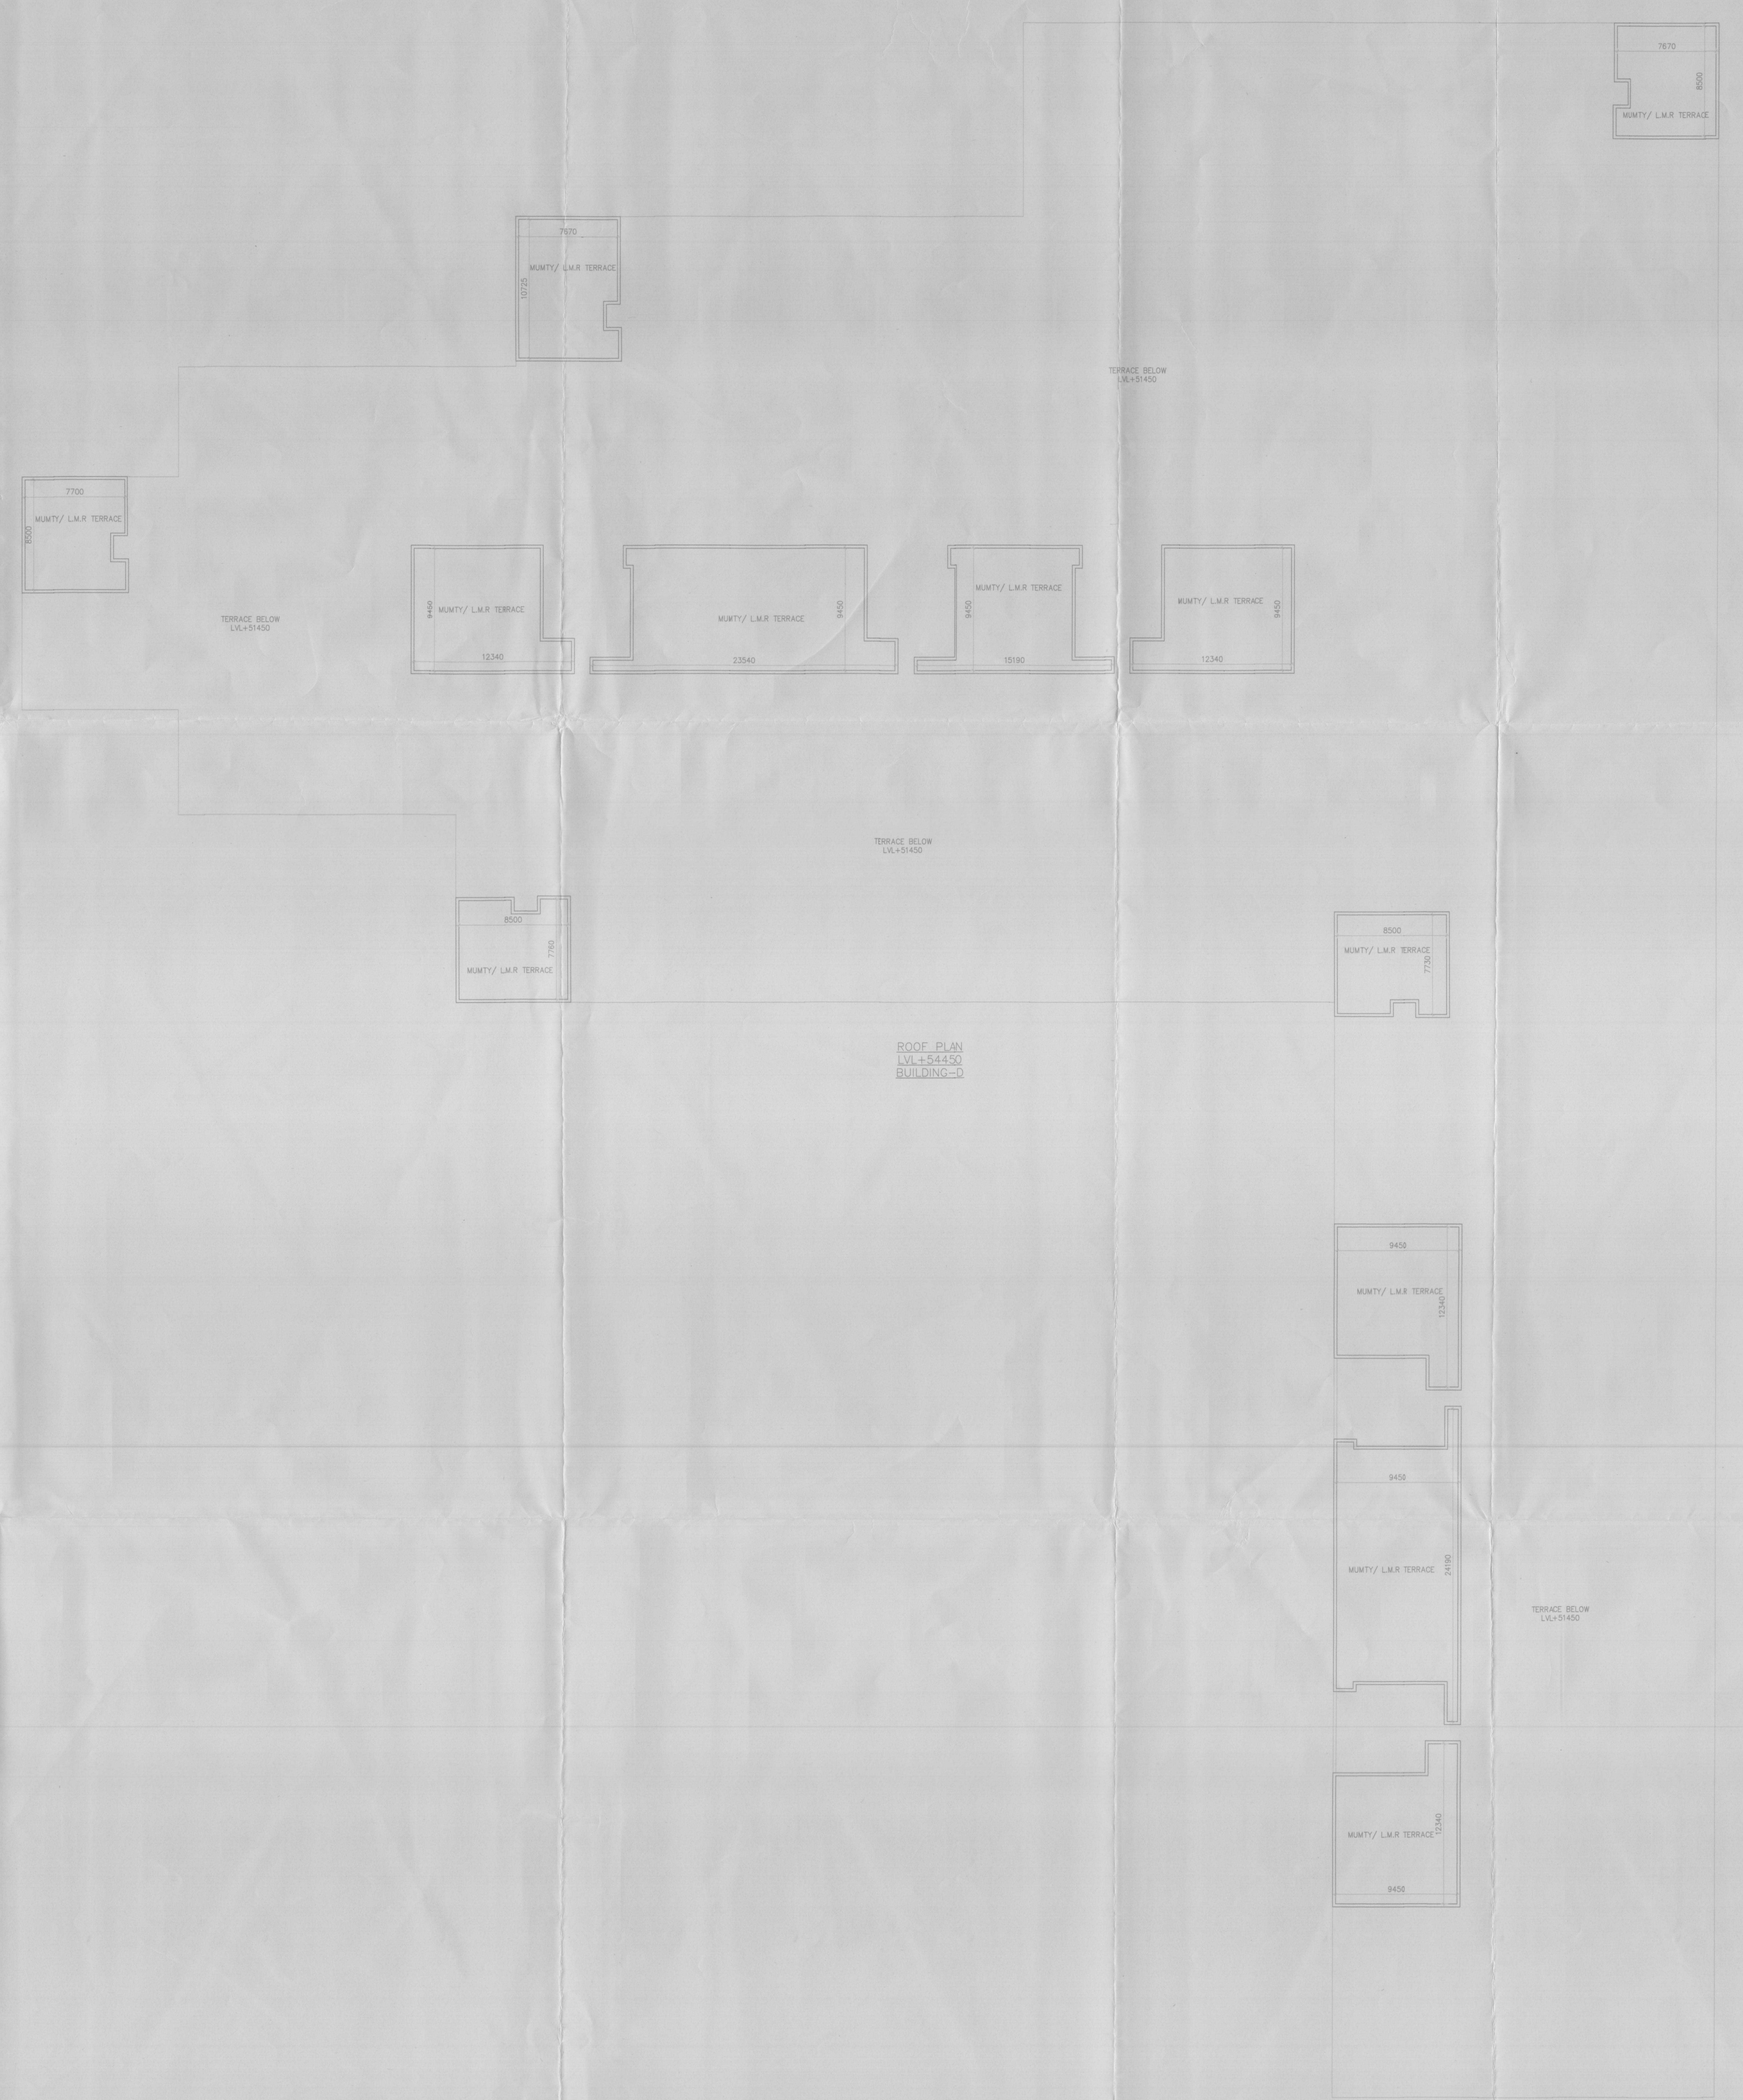

Architect
Hafeez
Contractor
29 Bank Street, Bombay 400 023, (08569750)

RISMS
ARCHITECTS

RISMS ARCHITECTS PVT. LTD.
69, Nara Niwas, Bhawani Kunj
(Behind D2), Vasant Kunj,
New Delhi-110070.
Tel: 011-26898616, 26898617
www.risms-arch.com

Project:
PROPOSED BUILDING PLAN OF BUILDING - C, BUILDING - D, BUILDING - E AND BUILDING - F IN 94.57485 ACRES DLF CYBER CITY, SECTOR 24, 25 & 25A, GURGAON, HARYANA.

OWNER: DLF Cyber City Developers Ltd.
10th Floor DLF Gateway Tower,
DLF Cyber City, Gurugram, Haryana
Pin: 122002

DRAWING TITLE: - BUILDING-D
ROOF PLAN

REVISION JOB NO.:- DRG NO. BD-08 NORTH -
SCALE: - 1:200 DATE: - 16-05-2018

FILE: - DEALT BY: - CHECKED BY: - APPROVED BY: -

ARCHITECT'S SEAL & SIGNATURE OWNER'S SEAL & SIGNATURE

