



KEY PLAN

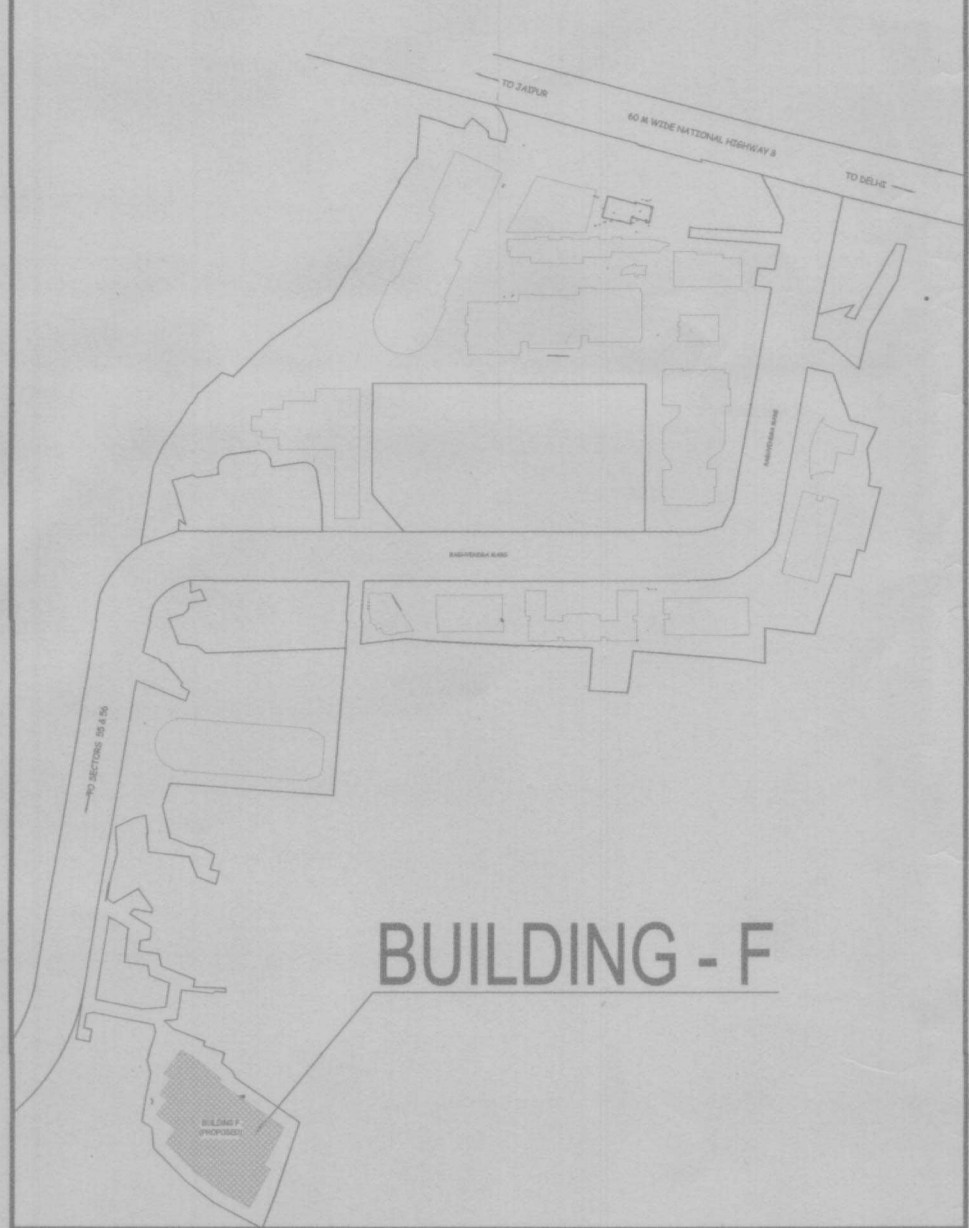

BUILDING - F

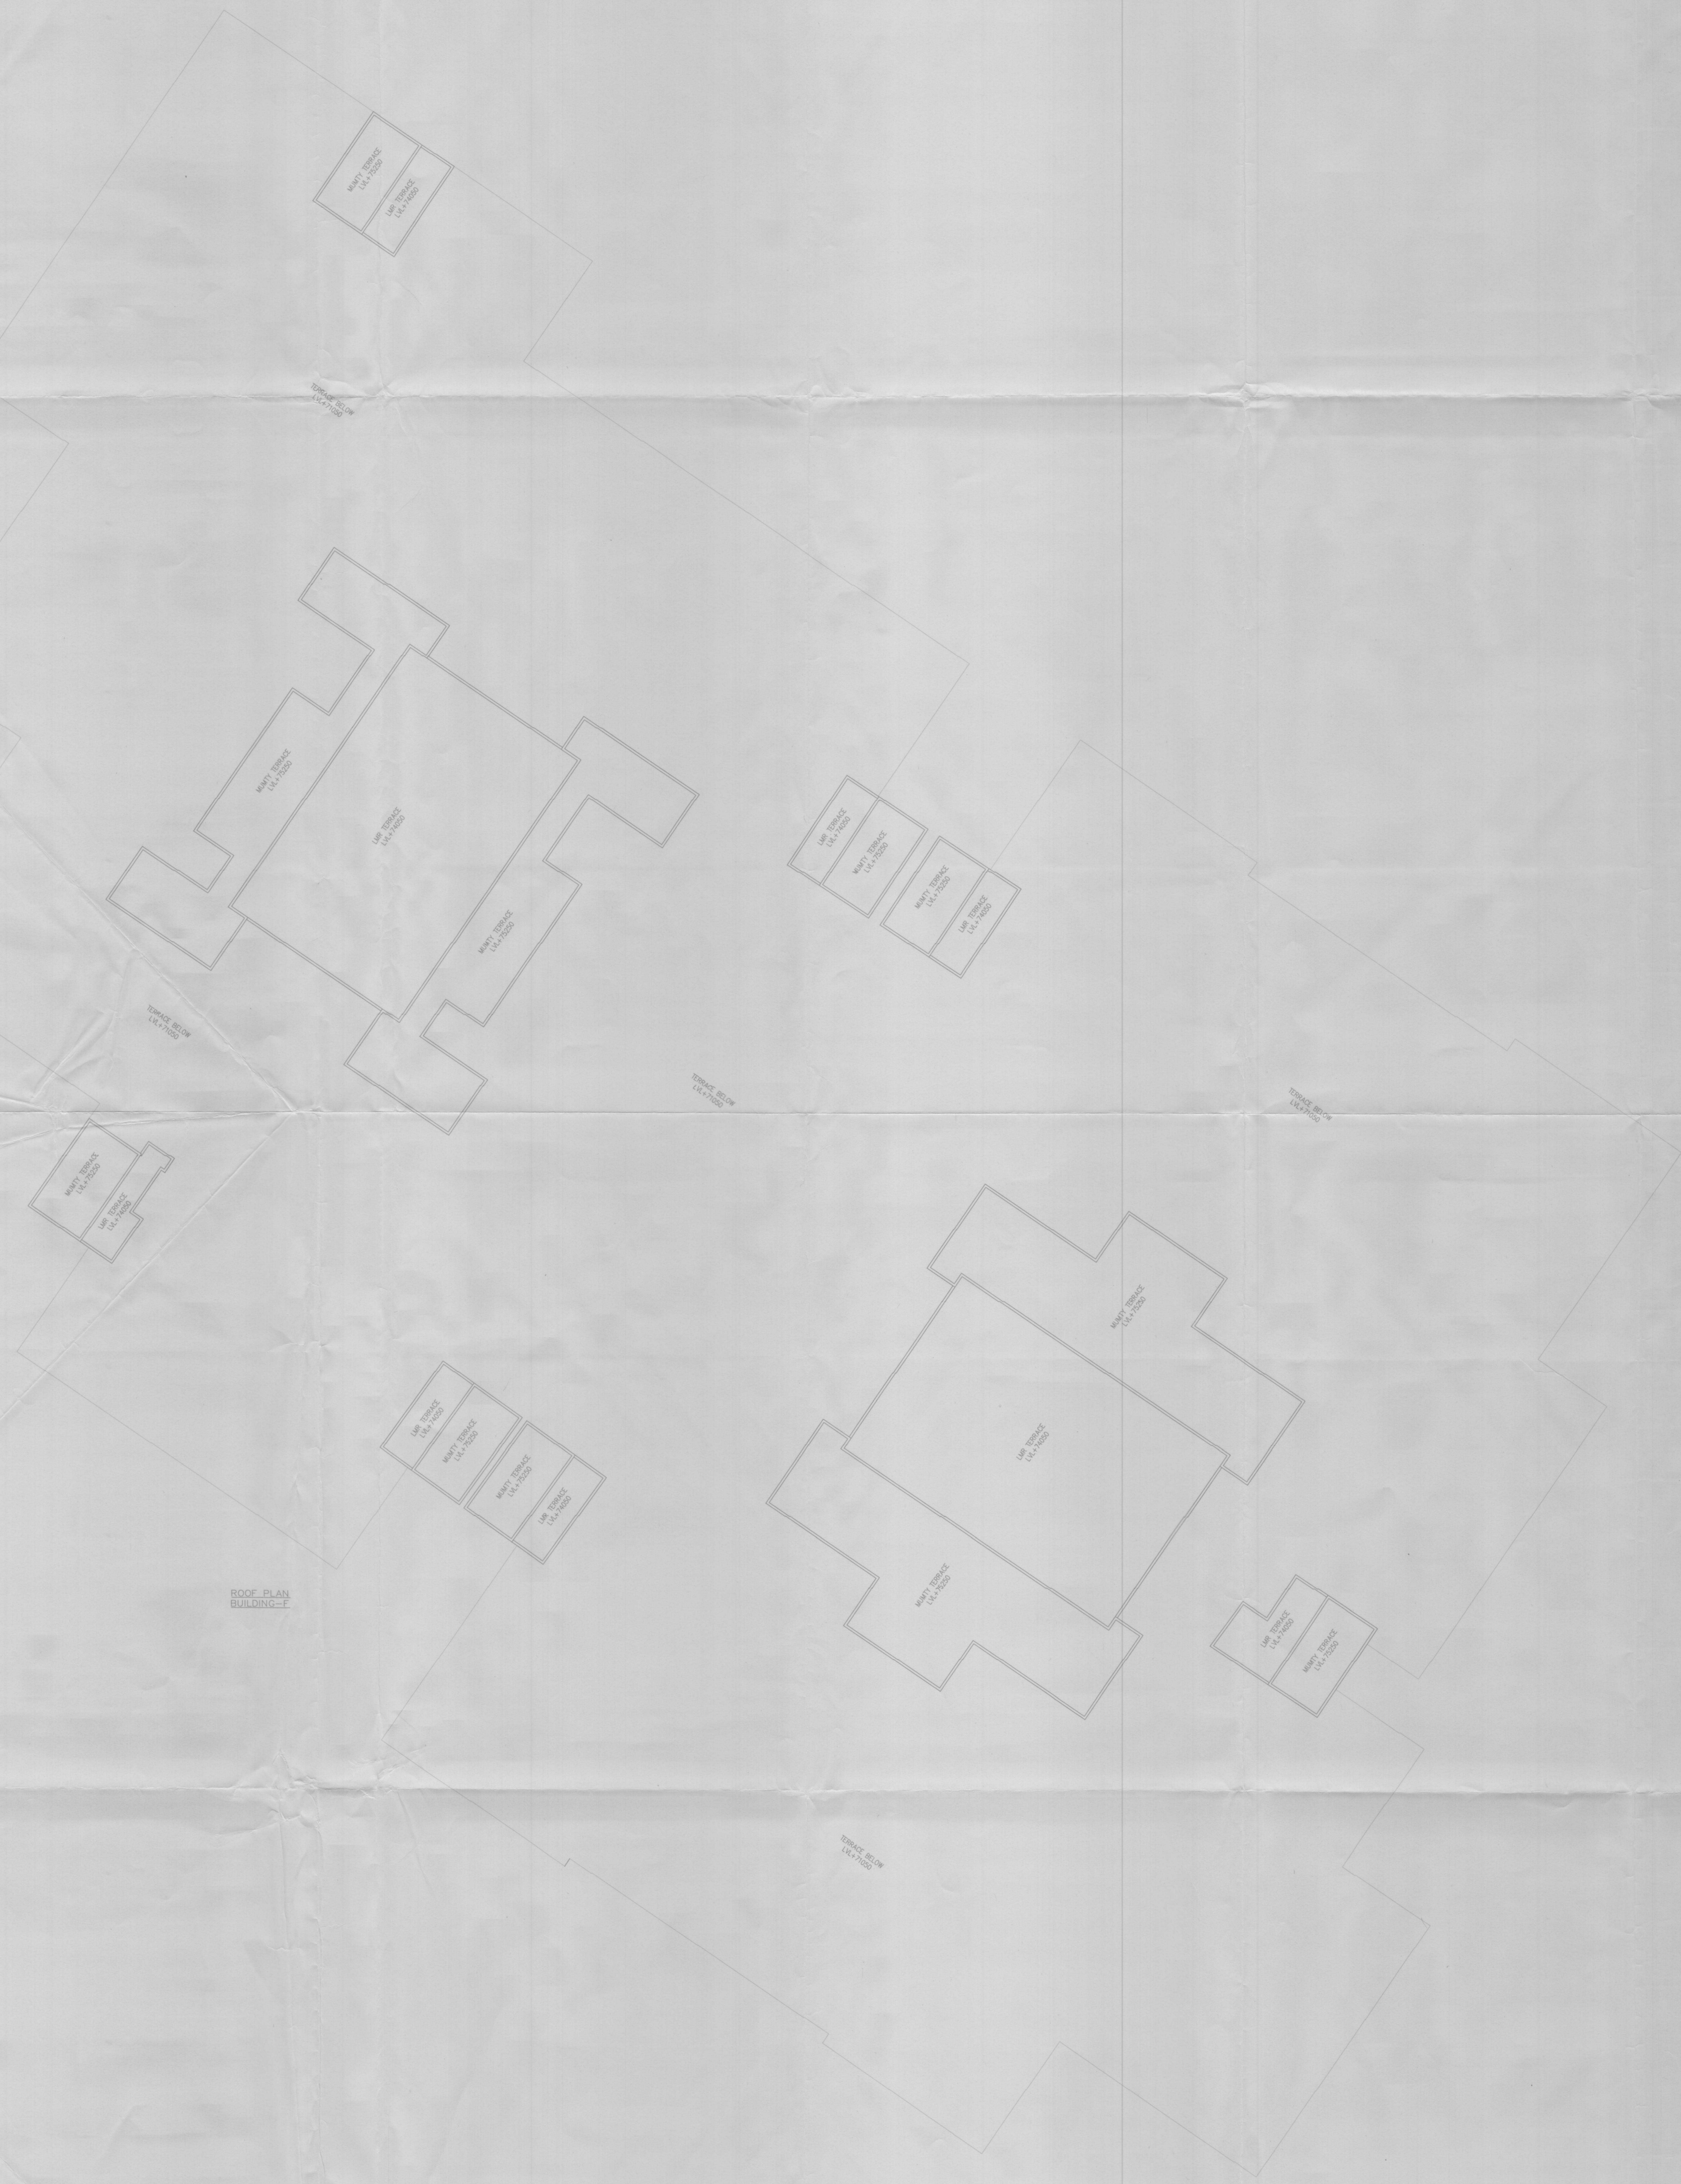

ROOF PLAN BUILDING-F

A.D.F.O. (NO) D/C P.K.L. Member B.P.C. (RAM AJTAR BASSI) A.D.

DLF45463

Architect Hafeez Contractor 29 Bunk Street, Bombay 400 023, Tel:6667928

RSMS ARCHITECTS

RSMS ARCHITECTS PVT. LTD. 69, Nora Niwas, Bhawani Kunj (Behind D2), Vasant Kunj, New Delhi-110070. Tel.: 011-26898616, 26898617 www.rsms-arch.com

Project: PROPOSED BUILDING PLAN OF BUILDING - C, BUILDING -D, BUILDING -E AND BUILDING -F IN 94.57485 ACRES DLF CYBER CITY, SECTOR 24, 25 & 25A, GURGAON, HARYANA.

OWNER: DLF Cyber City Developers Ltd. 10th Floor DLF Gateway Tower, DLF Cyber City, Gurugram, Haryana Pin: 122002

DRAWING TITLE: BUILDING-F ROOF PLAN

Table with drawing details: JOB NO., DRG NO. (BF-10), SCALE (1:200), DATE (16-05-2018), FILE, DEALT BY, CHECKED BY, APPROVED BY.

ARCHITECT'S SEAL & SIGNATURE and OWNER'S SEAL & SIGNATURE with corresponding stamps.