

This is a "PROVISIONAL BUILDING PLAN" and is not to be used for the purpose of obtaining objections from the general public.

[Signature]
Architect


[Signature]
FA-2
ATP

MAIN AREA CHART			
SITE AREA AFTER ZONING	147143.444	140m	34.34
SEMI-ASSISTED PAR @ \$50 (A)	519002.131	500m	
PAR PROPOSED	181451.938	500m	
SEMI-ASSISTED GROUND COVERAGE 80%	88265.080	500m	
PROPOSED GROUND COVERAGE	302228.324	500m	

1	2	3	4	5	6	7	8
BLOCK	FLOORS	NO. OF TYPICAL FLOORS	FA AREA / FLOOR	% OF TOTAL FLOOR AREA	TOTAL FA OF ALL BUILDINGS	TOTAL GROUND COVERAGE OF ALL BUILDINGS	NO. OF FLOORS
BUILDING - 2	GROUND FLOOR	1	5397.42	5397.42	54597.38	49433.25	21-2-4
	1ST FLOOR	1	5174.38	5174.38			
	2ND FLOOR	1	6264.79	6264.79			
	3RD FLOOR	1	6264.79	6264.79			
	4TH FLOOR	1	5972.84	5972.84			
BUILDING - 3	GROUND FLOOR	1	5397.42	5397.42	54597.38	49433.25	21-2-4
	1ST FLOOR	1	5174.38	5174.38			
	2ND FLOOR	1	6264.79	6264.79			
	3RD FLOOR	1	6264.79	6264.79			
	4TH FLOOR	1	5972.84	5972.84			
BUILDING - 4	GROUND FLOOR	1	5397.42	5397.42	54597.38	49433.25	21-2-4
	1ST FLOOR	1	5174.38	5174.38			
	2ND FLOOR	1	6264.79	6264.79			
	3RD FLOOR	1	6264.79	6264.79			
	4TH FLOOR	1	5972.84	5972.84			
BUILDING - 5	GROUND FLOOR	1	5397.42	5397.42	54597.38	49433.25	21-2-4
	1ST FLOOR	1	5174.38	5174.38			
	2ND FLOOR	1	6264.79	6264.79			
	3RD FLOOR	1	6264.79	6264.79			
	4TH FLOOR	1	5972.84	5972.84			
BUILDING - 6	GROUND FLOOR	1	5397.42	5397.42	54597.38	49433.25	21-2-4
	1ST FLOOR	1	5174.38	5174.38			
	2ND FLOOR	1	6264.79	6264.79			
	3RD FLOOR	1	6264.79	6264.79			
	4TH FLOOR	1	5972.84	5972.84			
BUILDING - 7	GROUND FLOOR	1	5397.42	5397.42	54597.38	49433.25	21-2-4
	1ST FLOOR	1	5174.38	5174.38			
	2ND FLOOR	1	6264.79	6264.79			
	3RD FLOOR	1	6264.79	6264.79			
	4TH FLOOR	1	5972.84	5972.84			
BUILDING - 8	GROUND FLOOR	1	5397.42	5397.42	54597.38	49433.25	21-2-4
	1ST FLOOR	1	5174.38	5174.38			
	2ND FLOOR	1	6264.79	6264.79			
	3RD FLOOR	1	6264.79	6264.79			
	4TH FLOOR	1	5972.84	5972.84			
BUILDING - 9	GROUND FLOOR	1	5397.42	5397.42	54597.38	49433.25	21-2-4
	1ST FLOOR	1	5174.38	5174.38			
	2ND FLOOR	1	6264.79	6264.79			
	3RD FLOOR	1	6264.79	6264.79			
	4TH FLOOR	1	5972.84	5972.84			
BUILDING - 10	GROUND FLOOR	1	5397.42	5397.42	54597.38	49433.25	21-2-4
	1ST FLOOR	1	5174.38	5174.38			
	2ND FLOOR	1	6264.79	6264.79			
	3RD FLOOR	1	6264.79	6264.79			
	4TH FLOOR	1	5972.84	5972.84			
BUILDING - 11	GROUND FLOOR	1	5397.42	5397.42	54597.38	49433.25	21-2-4
	1ST FLOOR	1	5174.38	5174.38			
	2ND FLOOR	1	6264.79	6264.79			
	3RD FLOOR	1	6264.79	6264.79			
	4TH FLOOR	1	5972.84	5972.84			
BUILDING - 12	GROUND FLOOR	1	5397.42	5397.42	54597.38	49433.25	21-2-4
	1ST FLOOR	1	5174.38	5174.38			
	2ND FLOOR	1	6264.79	6264.79			
	3RD FLOOR	1	6264.79	6264.79			
	4TH FLOOR	1	5972.84	5972.84			
BUILDING - 13	GROUND FLOOR	1	5397.42	5397.42	54597.38	49433.25	21-2-4
	1ST FLOOR	1	5174.38	5174.38			
	2ND FLOOR	1	6264.79	6264.79			
	3RD FLOOR	1	6264.79	6264.79			
	4TH FLOOR	1	5972.84	5972.84			
BUILDING - 14	GROUND FLOOR	1	5397.42	5397.42	54597.38	49433.25	21-2-4
	1ST FLOOR	1	5174.38	5174.38			
	2ND FLOOR	1	6264.79	6264.79			
	3RD FLOOR	1	6264.79	6264.79			
	4TH FLOOR	1	5972.84	5972.84			
BUILDING - 15	GROUND FLOOR	1	5397.42	5397.42	54597.38	49433.25	21-2-4
	1ST FLOOR	1	5174.38	5174.38			
	2ND FLOOR	1	6264.79	6264.79			
	3RD FLOOR	1	6264.79	6264.79			
	4TH FLOOR	1	5972.84	5972.84			
BUILDING - 16	GROUND FLOOR	1	5397.42	5397.42	54597.38	49433.25	21-2-4
	1ST FLOOR	1	5174.38	5174.38			
	2ND FLOOR	1	6264.79	6264.79			
	3RD FLOOR	1	6264.79	6264.79			
	4TH FLOOR	1	5972.84	5972.84			
BUILDING - 17	GROUND FLOOR	1	5397.42	5397.42	54597.38	49433.25	21-2-4
	1ST FLOOR	1	5174.38	5174.38			
	2ND FLOOR	1	6264.79	6264.79			
	3RD FLOOR	1	6264.79	6264.79			
	4TH FLOOR	1	5972.84	5972.84			
BUILDING - 18	GROUND FLOOR	1	5397.42	5397.42	54597.38	49433.25	21-2-4
	1ST FLOOR	1	5174.38	5174.38			
	2ND FLOOR	1	6264.79	6264.79			
	3RD FLOOR	1	6264.79	6264.79			
	4TH FLOOR	1	5972.84	5972.84			
BUILDING - 19	GROUND FLOOR	1	5397.42	5397.42	54597.38	49433.25	21-2-4
	1ST FLOOR	1	5174.38	5174.38			
	2ND FLOOR	1	6264.79	6264.79			
	3RD FLOOR	1	6264.79	6264.79			
	4TH FLOOR	1	5972.84	5972.84			
BUILDING - 20	GROUND FLOOR	1	5397.42	5397.42	54597.38	49433.25	21-2-4
	1ST FLOOR	1	5174.38	5174.38			
	2ND FLOOR	1	6264.79	6264.79			
	3RD FLOOR	1	6264.79	6264.79			
	4TH FLOOR	1	5972.84	5972.84			
BUILDING - 21	GROUND FLOOR	1	5397.42	5397.42	54597.38	49433.25	21-2-4
	1ST FLOOR	1	5174.38	5174.38			
	2ND FLOOR	1	6264.79	6264.79			
	3RD FLOOR	1	6264.79	6264.79			
	4TH FLOOR	1	5972.84	5972.84			
BUILDING - 22	GROUND FLOOR	1	5397.42	5397.42	54597.38	49433.25	21-2-4
	1ST FLOOR	1	5174.38	5174.38			
	2ND FLOOR	1	6264.79	6264.79			
	3RD FLOOR	1	6264.79	6264.79			
	4TH FLOOR	1	5972.84	5972.84			
BUILDING - 23	GROUND FLOOR	1	5397.42	5397.42	54597.38	49433.25	21-2-4
	1ST FLOOR	1	5174.38	5174.38			
	2ND FLOOR	1	6264.79	6264.79			
	3RD FLOOR	1	6264.79	6264.79			
	4TH FLOOR	1	5972.84	5972.84			
BUILDING - 24	GROUND FLOOR	1	5397.42	5397.42	54597.38	49433.25	21-2-4
	1ST FLOOR	1	5174.38	5174.38			
	2ND FLOOR	1	6264.79	6264.79			
	3RD FLOOR	1	6264.79	6264.79			
	4TH FLOOR	1	5972.84	5972.84			
BUILDING - 25	GROUND FLOOR	1	5397.42	5397.42	54597.38	49433.25	21-2-4
	1ST FLOOR	1	5174.38	5174.38			
	2ND FLOOR	1	6264.79	6264.79			
	3RD FLOOR	1	6264.79	6264.79			
	4TH FLOOR	1	5972.84	5972.84			
BUILDING - 26	GROUND FLOOR	1	5397.42	5397.42	54597.38	49433.25	21-2-4
	1ST FLOOR	1	5174.38	5174.38			
	2ND FLOOR	1	6264.79	6264.79			
	3RD FLOOR	1	6264.79	6264.79			
	4TH FLOOR	1	5972.84	5972.84			
BUILDING - 27	GROUND FLOOR	1	5397.42	5397.42	54597.38	49433.25	21-2-4
	1ST FLOOR	1	5174.38	5174.38			
	2ND FLOOR	1	6264.79	6264.79			
	3RD FLOOR	1	6264.79	6264.79			
	4TH FLOOR	1	5972.84	5972.84			
BUILDING - 28	GROUND FLOOR	1	5397.42	5397.42	54597.38	49433.25	21-2-4
	1ST FLOOR	1	5174.38	5174.38			
	2ND FLOOR	1	6264.79	6264.79			
	3RD FLOOR	1	6264.79	6264.79			
	4TH FLOOR	1	5972.84	5972.84			
BUILDING - 29	GROUND FLOOR	1	5397.42	5397.42	54597.38	49433.25	21-2-4
	1ST FLOOR	1	5174.38	5174.38			
	2ND FLOOR	1	6264.79	6264.79			
	3RD FLOOR	1	6264.79	6264.79			
	4TH FLOOR	1	5972.84	5972.84			
BUILDING - 30	GROUND FLOOR	1	5397.42	5397.42	54597.38	49433.25	21-2-4
	1ST FLOOR	1	5174.38	5174.38			
	2ND FLOOR	1	6264.79	6264.79			
	3RD FLOOR	1	6264.79	6264.79			
	4TH FLOOR	1	5972.84	5972.84			
BUILDING - 31	GROUND FLOOR	1	5397.42	5397.42	54597.38	49433.25	21-2-4
	1ST FLOOR	1	5174.38	5174.38			
	2ND FLOOR	1	6264.79	6264.79			
	3RD FLOOR	1	6264.79	6264.79			
	4TH FLOOR	1	5972.84	5972.84			
BUILDING - 32	GROUND FLOOR	1	5397.42	5397.42	54597.38	49433.25	21-2-4
	1ST FLOOR	1	5174.38	5174.38			
	2ND FLOOR	1	6264.79	6264.79			
	3RD FLOOR	1	6264.79	6264.79			
	4TH FLOOR	1	5972.84	5972.84			
BUILDING - 33	GROUND FLOOR	1	5397.42	5397.42	54597.38	49433.25	21-2-4
	1ST FLOOR	1	5174.38	5174.38			
	2ND FLOOR	1	6264.79	6264.79			
	3RD FLOOR	1	6264.79	6264.79			
	4TH FLOOR	1	5972.84	5972.84			
BUILDING - 34	GROUND FLOOR	1	5397.42	5397.42	54597.38	49433.25	21-2-4
	1ST FLOOR	1	5174.38	5174.38			
	2ND FLOOR	1	6264.79	6264.79			
	3RD FLOOR	1	6264.79	6264.79			
	4TH FLOOR	1	5972.84	5972.84			
BUILDING - 35	GROUND FLOOR	1	5397.42	5397.42	54597.38	49433.25	21-2-4
	1ST FLOOR	1	5174.38	5174.38			
	2ND FLOOR	1	6264.79	6264.79			
	3RD FLOOR	1	6264.79	6264.79			
	4TH FLOOR	1	5972.84	5972.84			
BUILDING - 36	GROUND FLOOR	1	5397.42	5397.42	54597.38	49433.25	21-2-4
	1ST FLOOR	1	5174.38	5174.38			
	2ND FLOOR	1	6264.79	6264.79			
	3RD FLOOR	1	6264.79	6264.79			
	4TH FLOOR	1	5972.84	5972.84			
BUILDING - 37	GROUND FLOOR	1	5397.42	5397.42	54597.38	49433.25	21-2-4
	1ST FLOOR	1	5174.38	5174.38			
	2ND FLOOR	1	6264.79	6264.79			
	3RD FLOOR	1	6264.79	6264.79			
	4TH FLOOR	1	5972.84	5972.84			
BUILDING - 38	GROUND FLOOR	1	5397.42	5397.42	54597.38	49433.25	21-2-4
	1ST FLOOR	1	5174.38	5174.38			
	2ND FLOOR	1	6264.79	6264.79			
	3RD FLOOR	1	6264.79	6264.79			
	4TH FLOOR	1	5972.84	5972.84			
BUILDING - 39	GROUND FLOOR	1	5397.42	5397.42	54597.38	49433.25	21-2-4
	1ST FLOOR	1	5174.38	5174.38			
	2ND FLOOR	1	6264.79	6264.79			
	3RD FLOOR	1	6264.79	6264.79			
	4TH FLOOR	1	5972.84	5972.84			
BUILDING - 40	GROUND FLOOR	1	5397.42	5397.42	54597.38	49433.25	21-2-4
	1ST FLOOR	1	5174.38	5174.38			
	2ND FLOOR	1	6264.79	6264.79			
	3RD FLOOR	1	6264.79	6264.79			
	4TH FLOOR	1	5972.84	5972.84			
BUILDING - 41	GROUND FLOOR	1	5397.42	5397.42	54597.38	49433.25	21-2-4
	1ST FLOOR	1	5174.38	5174.38			
	2ND FLOOR	1	6264.79	6264.79			
	3RD FLOOR	1	6264.79	6264.79			
	4TH FLOOR	1	5972.84	5972.84			
BUILDING - 42	GROUND FLOOR	1	5397.42	5397.42	54597.38	49433.25	21-2-4
	1ST FLOOR	1	5174.38	5174.38			
	2ND FLOOR	1	6264.79	6264.79			
	3RD FLOOR	1	6264.79	6264.79			
	4TH FLOOR	1	5972.84	5972.84			
BUILDING - 43	GROUND FLOOR	1	5397.42	5397.42	54597.38	49433.25	21-2-4
	1ST FLOOR	1	5174.38	5174.38			
	2ND FLOOR	1	6264.79	6264.79			
	3RD FLOOR	1	6264.79	6264.79			
	4TH FLOOR	1	5972.84	5972.84			
BUILDING - 44	GROUND FLOOR	1	5397.42	5397.42	54597.38	49433.25	21-2-4
	1ST FLOOR	1	5174.38	5174.38			
	2ND FLOOR	1	6264.79	6264.79			
	3RD FLOOR	1	6264.79	6264.79			
	4TH FLOOR	1	5972.84	5972.84			
BUILDING - 45	GROUND FLOOR	1	5397.42	5397.42	54597.38	49433.25	21-2-4
	1ST FLOOR	1	5174.38	5174.38			
	2ND FLOOR	1	6264.79	6264.79			
	3RD FLOOR	1	6264.79	6264.79			
	4TH FLOOR	1	5972.84	5972.84			
BUILDING - 46	GROUND FLOOR	1	5397.42	5397.42	54597.38	49433.25	21-2-4
	1ST FLOOR	1	5174.38	5174.38			
	2ND FLOOR	1	6264.79	6264.79			
	3RD F						

Note :-

- BUILDING HAS AUTOMATIC SPRINKLER SYSTEM AS REQUIRED BY NBC.
- BUILDING WILL BE DESIGNED (STRUCTURES) AS PER RELEVANT IS CODES FOR EARTH QUAKE RESISTANCE.
- BUILDING IS ARTIFICIALLY LIGHTED MECHANICALLY VENTILATED & CENTRALLY AIR-CONDITIONED WITH 100% POWER BACKUP

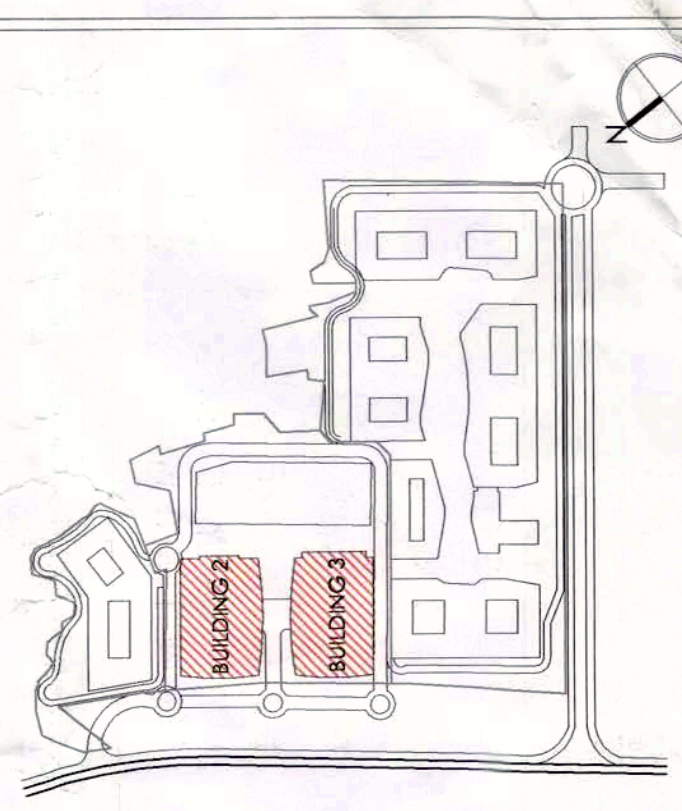


SNO.	SYMBOL	DESCRIPTION
01	①	110.00 SOIL PIPE
02	②	110.00 WASTE PIPE
03	③	75.00 ANTI-SIPHONAGE PIPE
04	④	DOMESTIC WATER SUPPLY HYDRO-PNEUMATIC
05	⑤	DOMESTIC WATER SUPPLY HYDRO-PNEUMATIC
06	⑥	FLUSHING WATER SUPPLY HYDRO-PNEUMATIC
07	⑦	160.00 TERRACE RAIN WATER PIPE
08	⑧	110.00 MOUNT/BALCONY RAIN WATER PIPE
09	⑨	110.00 FLOOR DRAIN
10	⑩	FLOOR TRAP
11	⑪	URINAL TRAP
12	⑫	CLEAN OUT PLUG
13	⑬	SOIL PIPE
14	⑭	WASTE PIPE
15	⑮	VENT PIPE
16	⑯	RAIN WATER PIPE
17	⑰	DOMESTIC WATER PIPE
18	⑱	FLUSHING WATER PIPE

Architects:
Arcop Associates Pvt. Ltd.
Plot- 34b, Sec-32, Gurgaon-122001
Ph. +91-124-4955500 FAX. +91-124-4955500
Montred, Toronto, New-Delhi, Boston

Project:
PROPOSED REVISED BUILDING PLAN OF COMMERCIAL COLONY AREA MEASURING 32.38 ACRES PART OF RESIDENTIAL PLOTTED COLONY NAMED DLF CITY PHASE II & III AND INDEPENDENT COMMERCIAL COLONY 4.00 ACRES (LICENCE NO. 59 OF 2018)
DATED 07.09.2018 BY MAKING TOTAL AREA MEASURING 36.38 ACRES UNDER TDD ZONE IN SECTOR -24 & 25A GURUGRAM MANESAR URBAN COMPLEX BEING DEVELOPED BY DLF LIMITED AND OTHERS.

DRAWING TITLE:-
SITE PLAN
JOB NO:-
DATE:-
SCALE:- 1:700
FILE:-
CHECKED BY:-
DESIGNED BY:-
ARCHITECT'S SEAL & SIGNATURE
APPROVED BY:-
OWNER'S SEAL & SIGNATURE

DATE: 14/01/2019
DRAWN BY: [Signature]
CHECKED BY: [Signature]
APPROVED BY: [Signature]
OWNER'S SEAL & SIGNATURE: [Signature]

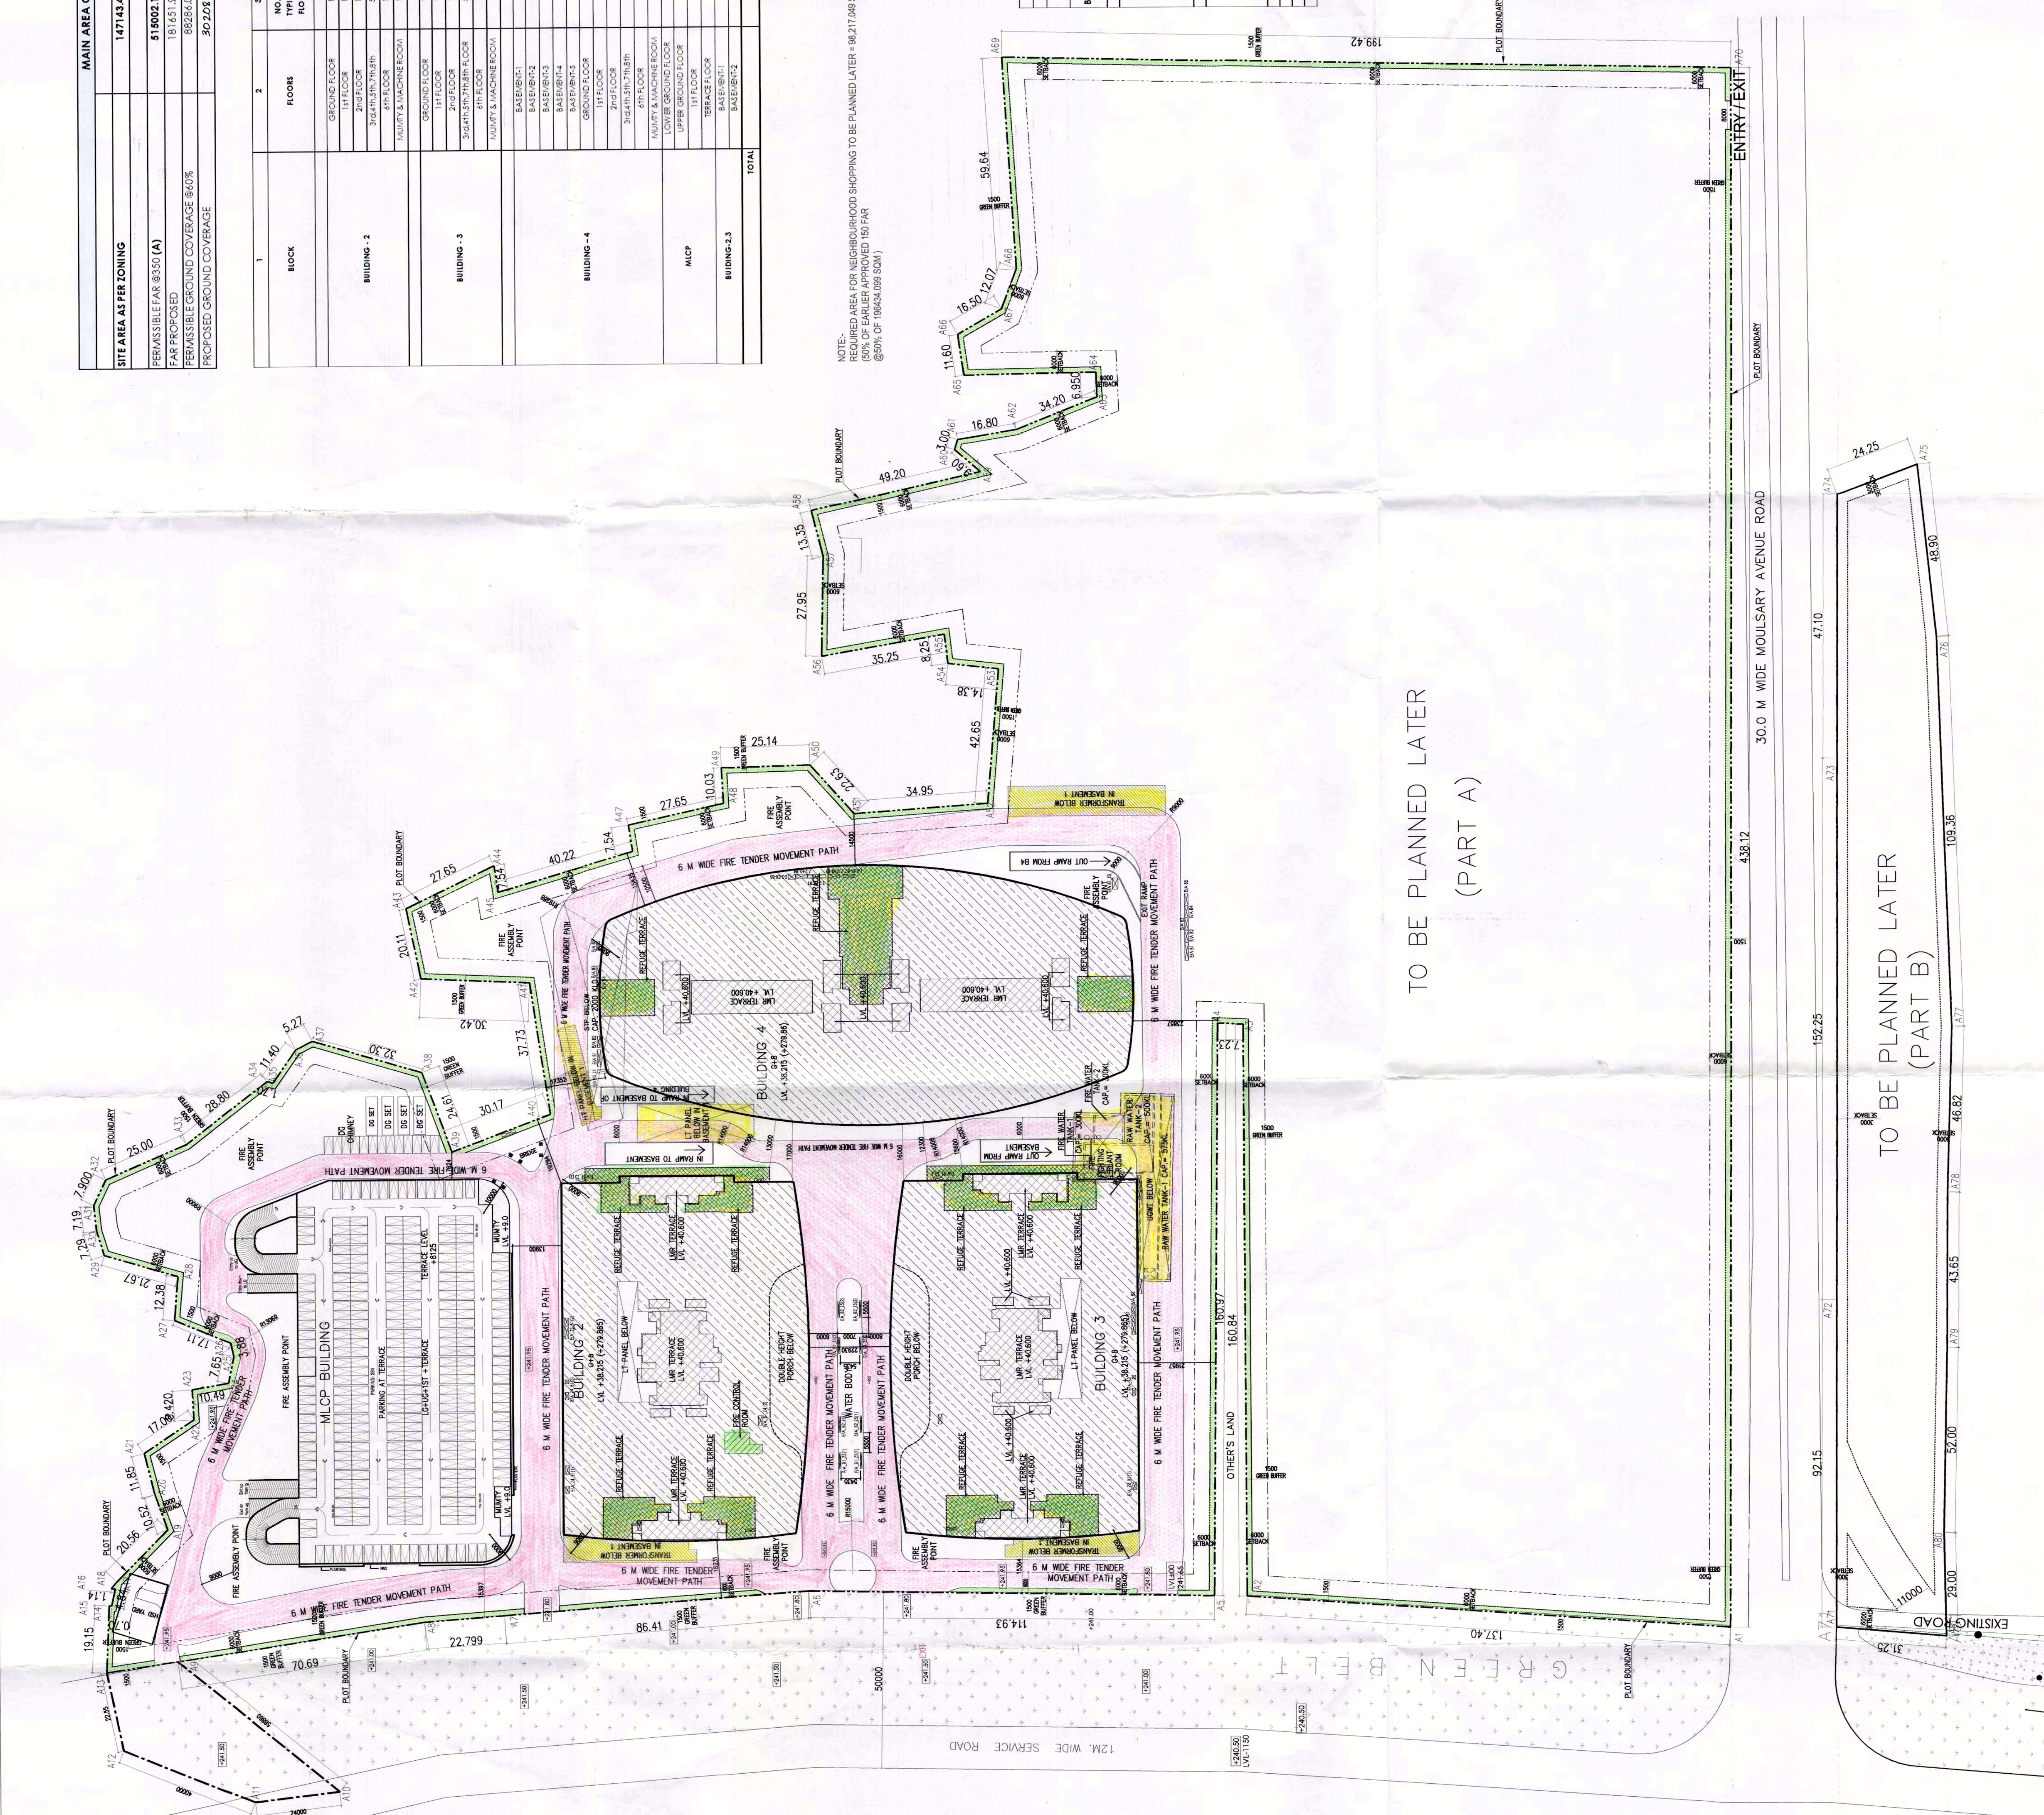

NOTE:-
REQUIRED AREA FOR NEIGHBOURHOOD SHOPPING TO BE PLANNED LATER - 18,217.00 SQM
(50% OF 36,434.00 SQM)

TO BE PLANNED LATER
(PART A)

TO BE PLANNED LATER
(PART B)