

1. BUILDING WILL BE DESIGNED (STRUCTURES)
AS PER RELEVANT IS CODES FOR EARTH QUAKE
RESISTANCE.

PROPOSED BUILDING PLAN OF RESIDENTIAL COLONY UNDER NEW INTEGRATED ZONING POLICY (NIPZ) DATED 11.05.2022 ON LAND MEASURING 116.29625 ACRES (LICENCE NO. 219 OF 2023 DATED 25-10-23.) (AN AREA MEASURING 103.05625 ACRES MIGRATION FROM LICENCE NO. 277 OF 2012 DATED 02.04.2012 AND 13.24 ACRES AS FRESH AS FRESH APPLIED AREA) IN SECTOR - 76 & 77, GURUKRAN MANASAR URBAN COMPLEX BEING DEVELOPED BY DLF LTD. IN COLLABORATION WITH LAND OWNERS AND IT'S ASSOCIATE COMPANIES

Arcop Associates Pvt. Ltd.,
Plot No.-36B, Institutional Area,
Sector-32, Gurgaon,
Haryana-122001.

RSN'S
ARCHITECTS

RSMS ARCHITECTS PVT. LTD.
69, Nora Niwas Bhawani Kunj
(Behind D2), Vasant Kunj,
New Delhi-110070.
Tel.: 011-26598616, 26598617
www.rsms-arch.com

[Signature]

Consultant
ATP(HQ)
Architect
Ram Amar Bansi

PA



1
D
SANCTIONED
TO BE READ WITH THIS OFFICE
MEMO NO.: 42259
DATED: 13-12-2023

ARCHITECT'S SEAL & SIGNATURE	OWNER'S SEAL & SIGNATURE
---------------------------------	-----------------------------

For D/E Limited
Aravind
Authorised Signatory


SEP.-2023	Scale : 1:100
-----------	---------------

Drawing Title: - GROUND /STILTPART OF COMMUNITY & (TYPICAL) ST TO 40TH FLOOR
17TH, 26TH & 35 TH REFUGEE FLOOR PLAN)

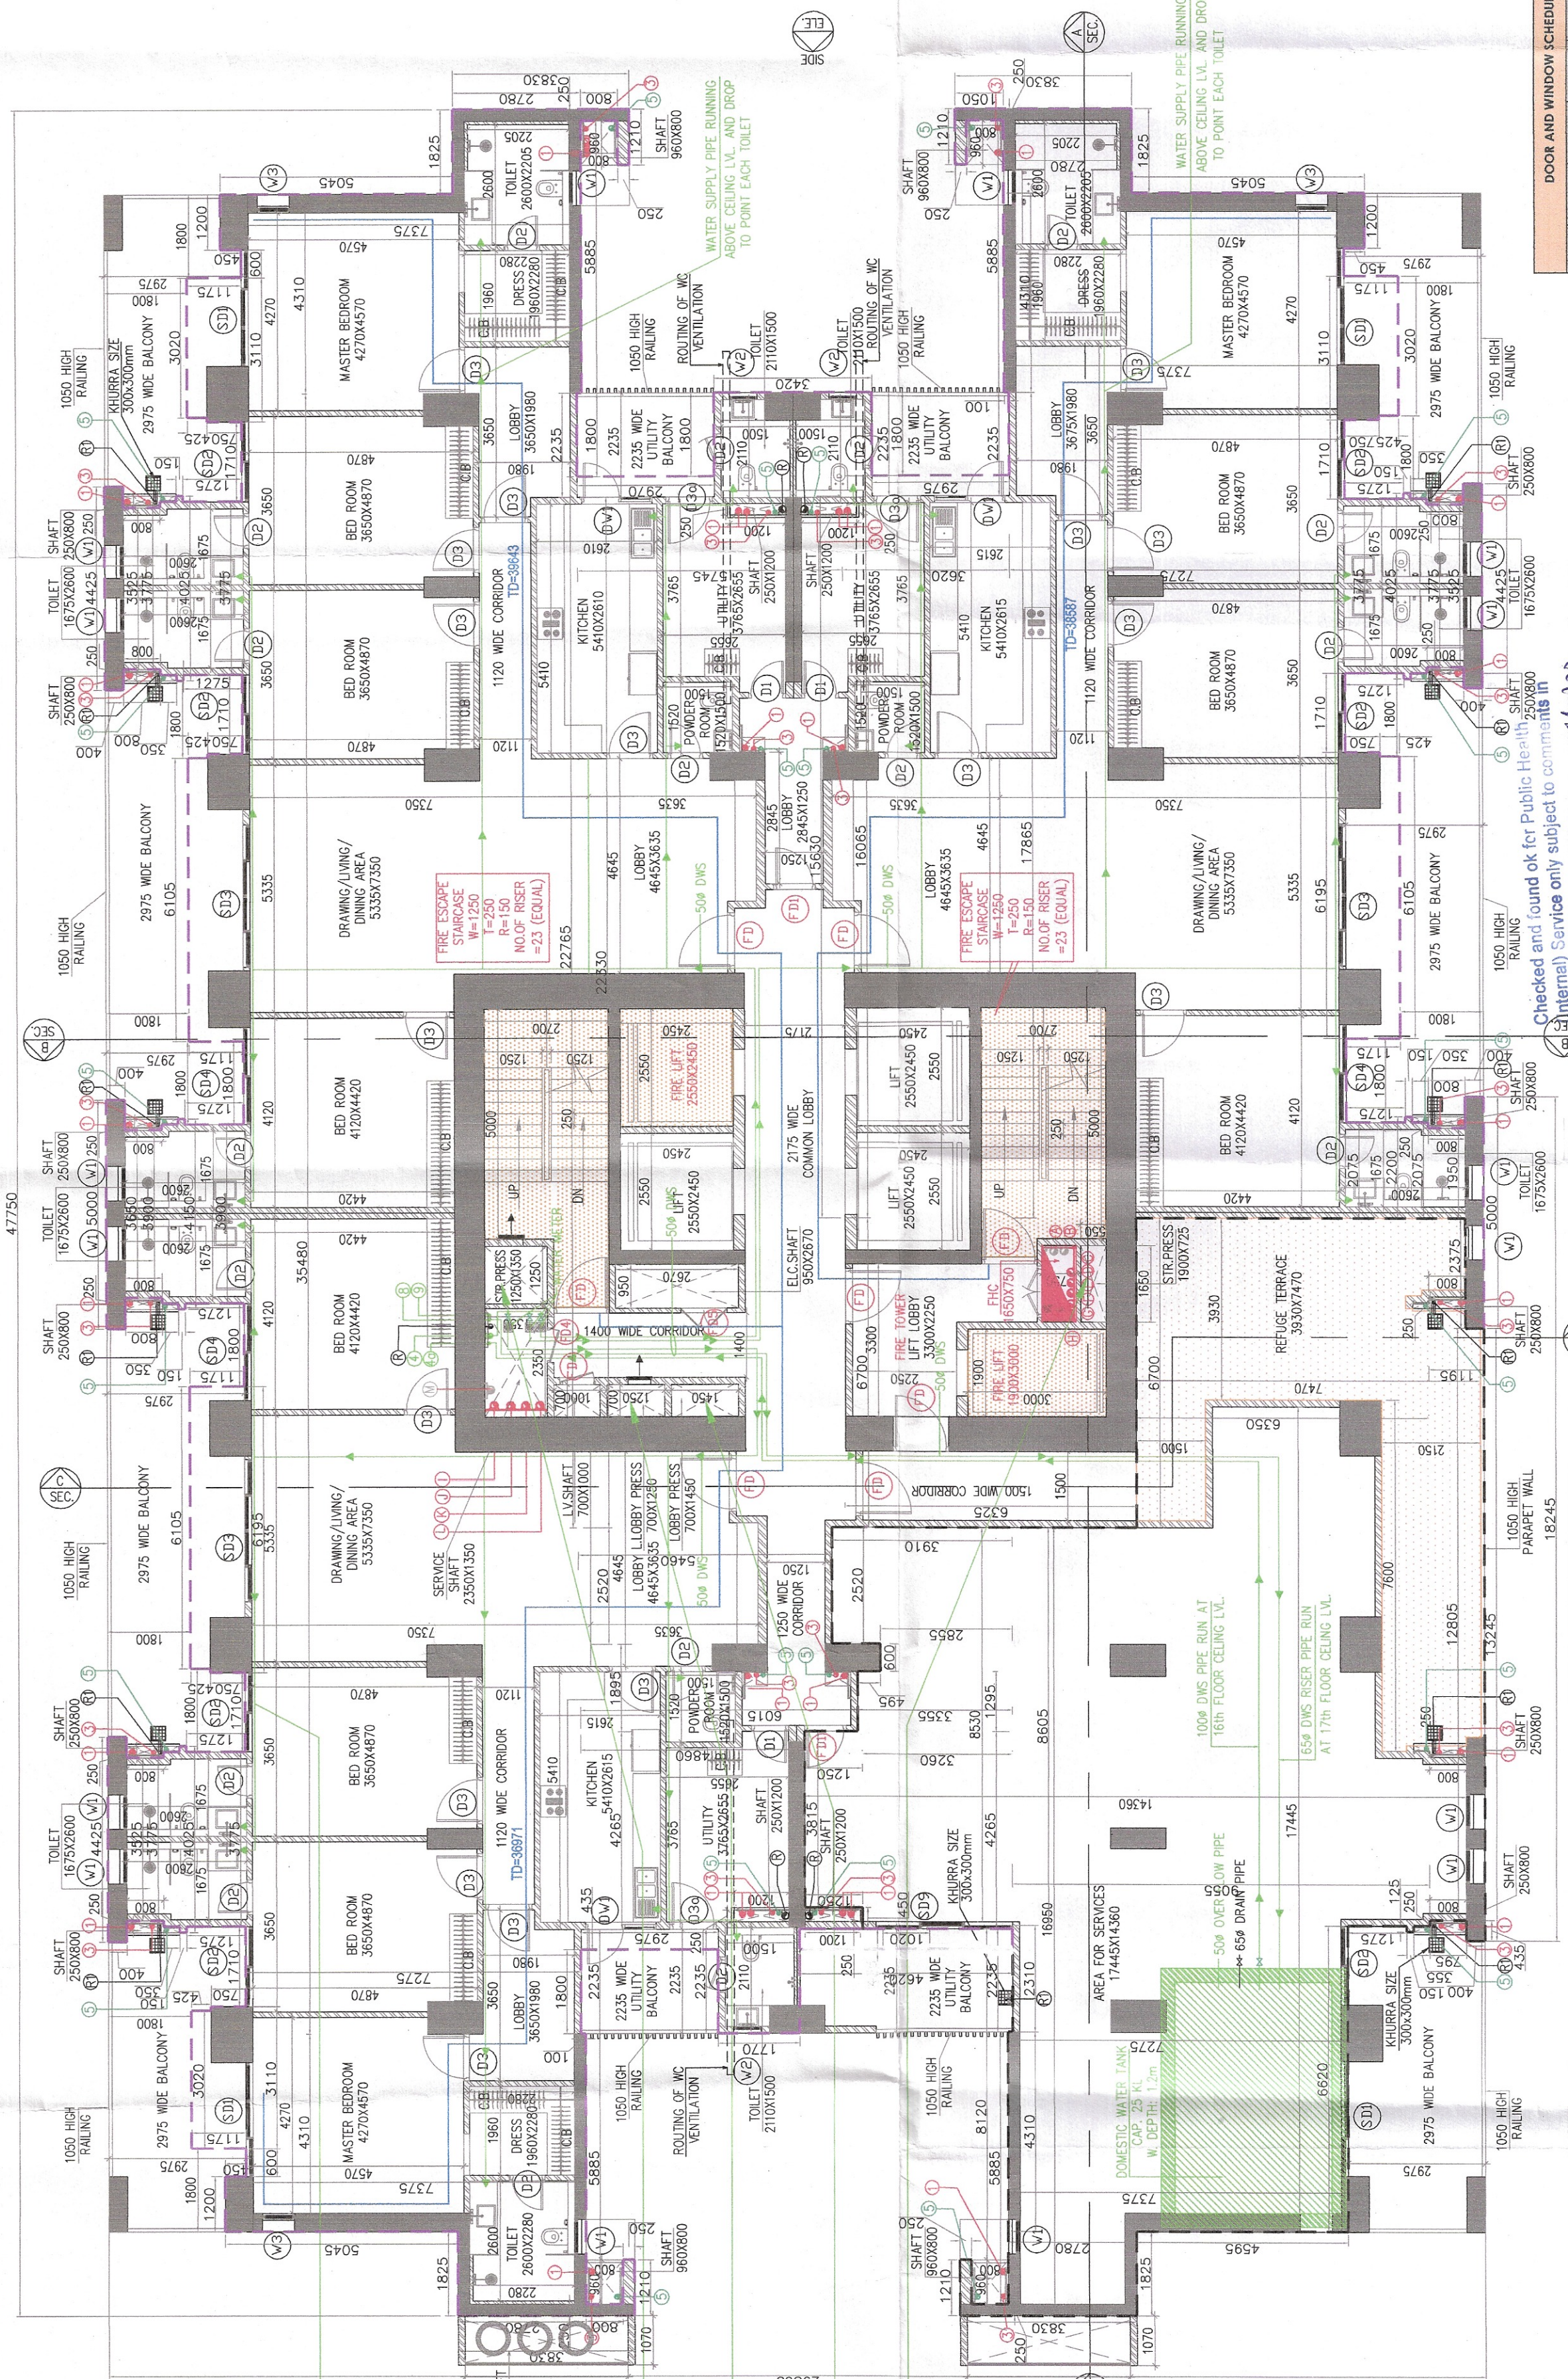 

DOGS AND WINDOW SCHEDULE					
SE	MO	TYPE	NO.	WINDOW	RIGHT
1	1	1	1	1	1
2	2	2	2	2	2
3	3	3	3	3	3
73	73	73	73	73	73
74	74	74	74	74	74</




5. GROSS AREA CALCULATION WITH REFERENCE FLOOR									
GROUPS - #	1	2	3	4	5	6	7	8	9
GROUPS AREA OF FLOOR (REFERENCE)	1	2	3	4	5	6	7	8	9
GROUPS AREA OF TYPICAL FLOOR	1	2	3	4	5	6	7	8	9
TOTAL NO. OF OCCUPANT	1	2	3	4	5	6	7	8	9
REQUIRE AREA REQUIRED	1	2	3	4	5	6	7	8	9
REQUIRE AREA PROVIDED	1	2	3	4	5	6	7	8	9

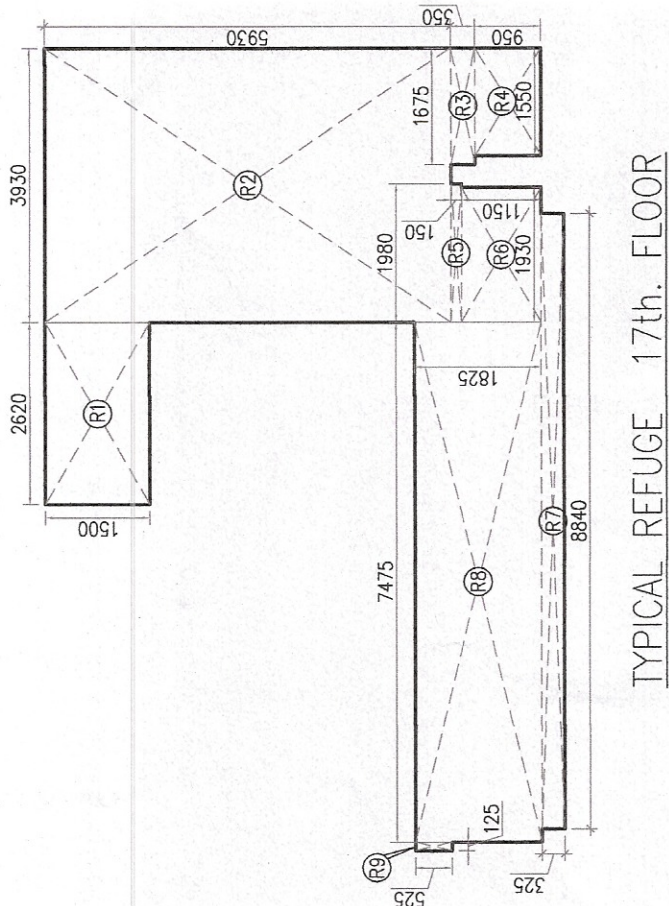

SWR TYPE	ABBRVATION	DESCRIPTION
1	SWP	500 RAIN WATER PIPE
2	SWP	750 RAIN WATER PIPE
3	SWP	1000 RAIN WATER PIPE
4	SWP	1500 RAIN WATER PIPE
5	SWP	2000 RAIN WATER PIPE
107	SWP	53000 RAIN WATER PIPE

SWOOL	ABBREVIATION	DESCRIPTION
1	A	500 AS THE 500 PPS (UNDER ZONE)
2	A	500 AS THE 500 PPS (UNDER ZONE)
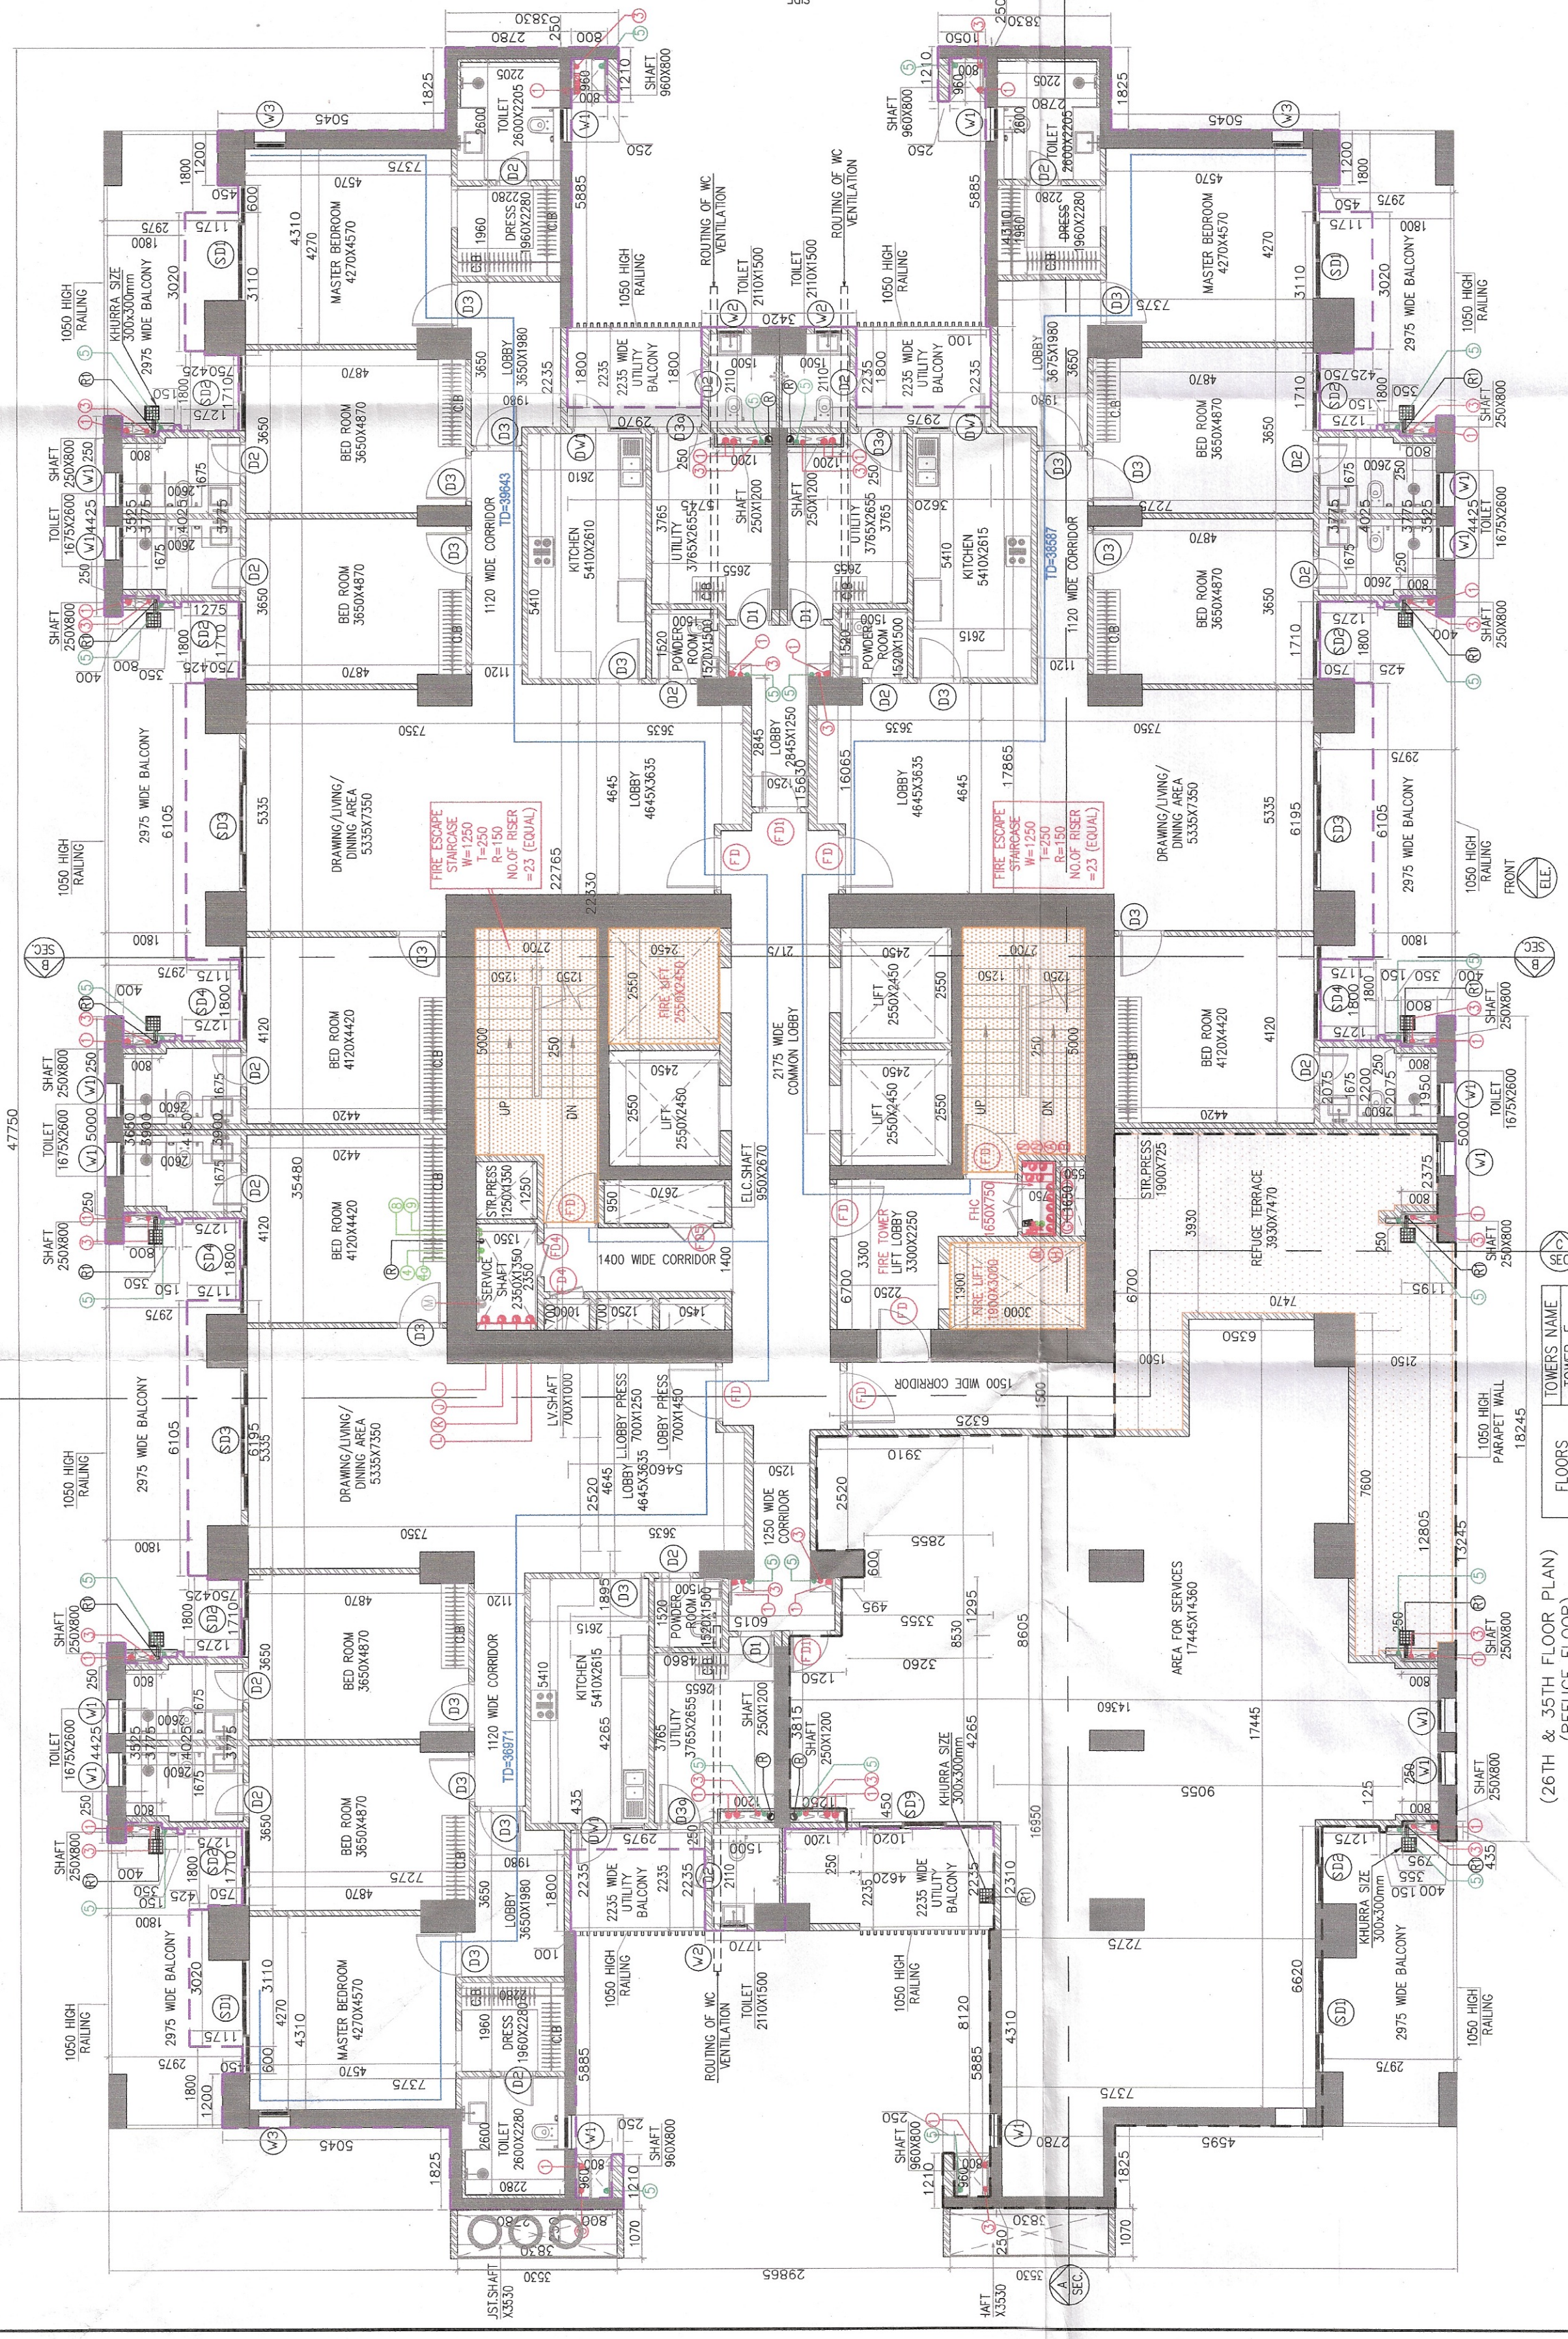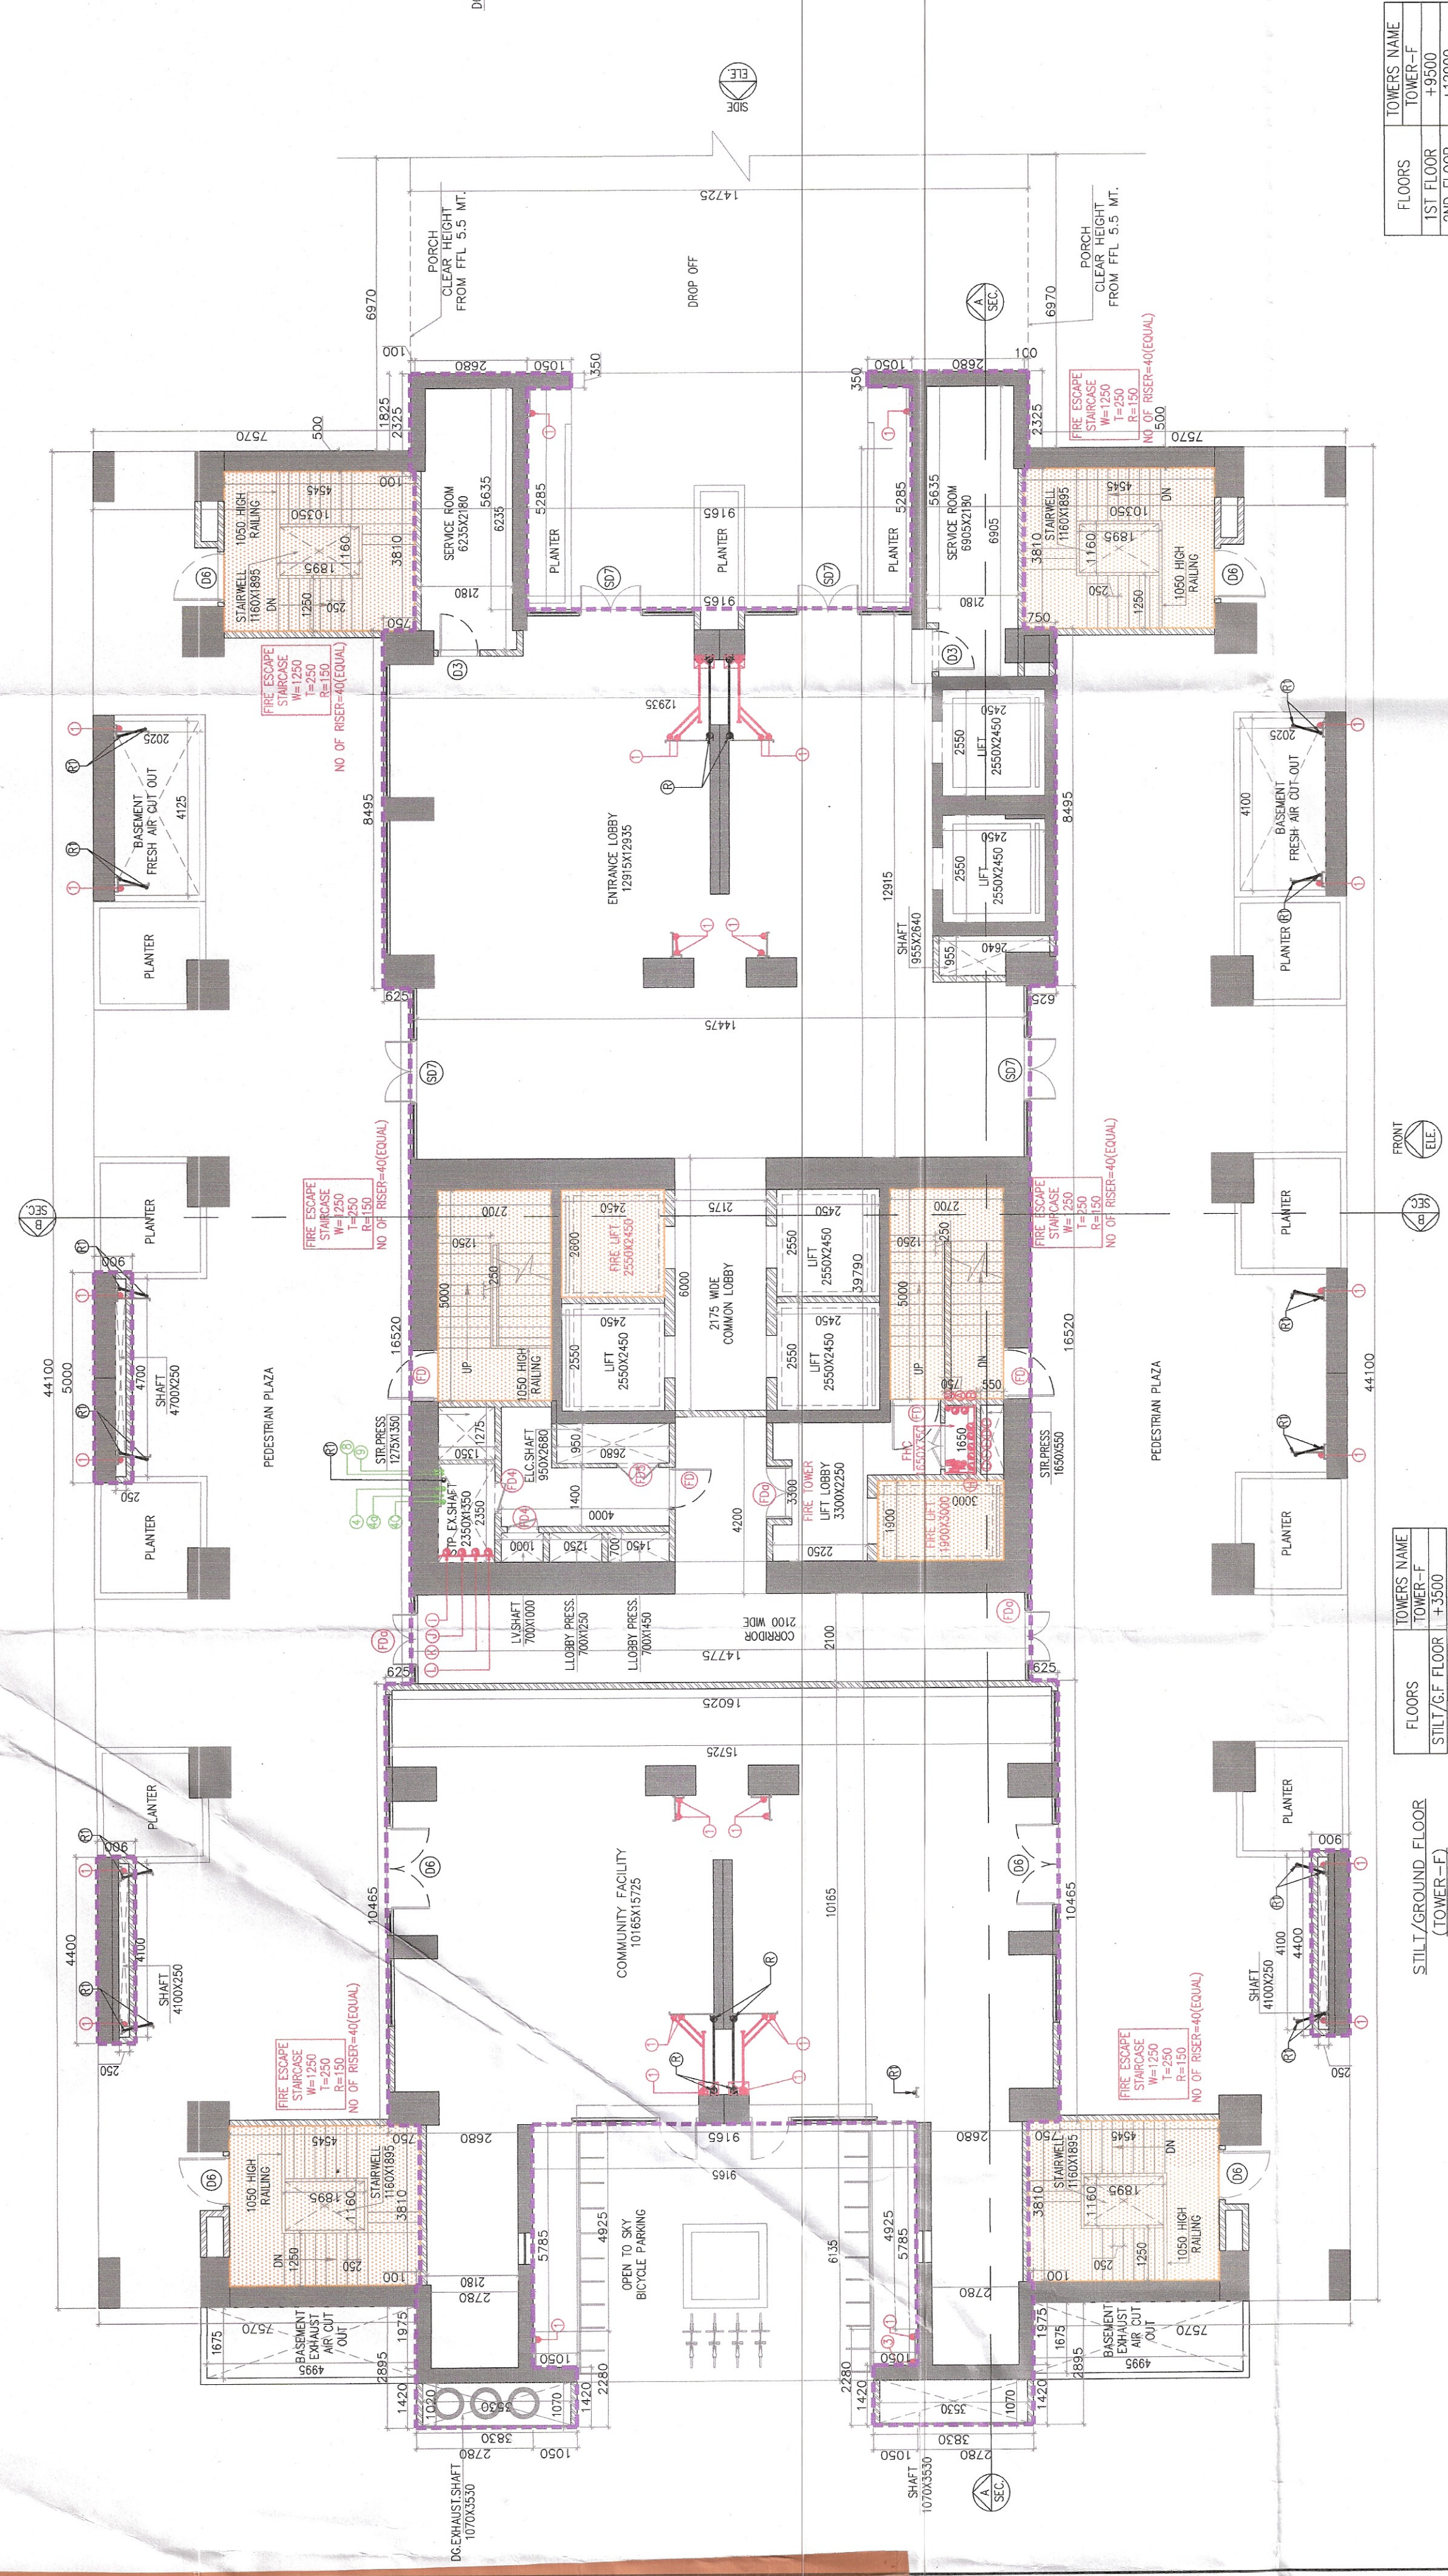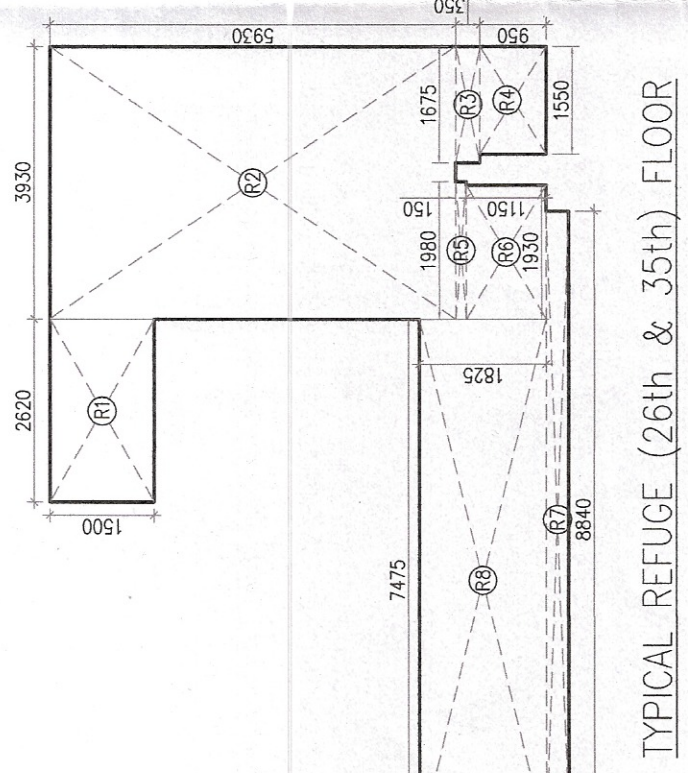

35TH FLOOR PLAN)
(REFUGE FLOOR)
OF UNIT = 3X2=6

