

Note :-
 1. BUILDING WILL BE DESIGNED (STRUCTURES) AS PER RELEVANT IS CODES FOR EARTH QUAKE RESISTANCE.

PROJECT
 PROPOSED BUILDING PLAN OF RESIDENTIAL COLONY UNDER NEW INTEGRATED LICENSING POLICY (NILP) DATED 1.05.2022 ON LAND MEASURING 116.29625 ACRES (LICENSE NO. 219 OF 2023 DATED 25-10-23) (AN AREA MEASURING 103.05625 ACRES) 04-2017 AND 13.24 ACRES AS FRESH AS FRESH MANEERA URBAN COMPLEX (R.C. NO. 10) BY DLE LTD. IN COLLABORATION WITH LAND OWNERS AND IT'S ASSOCIATE COMPANIES

ARCHITECTS
RISIMIS ARCHITECTS
 RMS ARCHITECTS PVT. LTD.
 69, Nora Niwas (Bhawani Kunj) (Behind D2), Vasant Kunj, New Delhi-110070.
 Tel.-011-26889816, 26889817
 www.rsimis-arch.com

Checkers and Issues for Earthquake Resistant to be resolved with this office in forwarding letter No. (97) 15... dated 05/03/24

Supervising Engineer (R/O) Chief Engineer (R/O) HSYV Patna (R/O)

OWNER'S SEAL & SIGNATURE


ARCHITECTS SEAL & SIGNATURE

For QLF Limited Authorized Signatory

JAN - 2024 Scale : 1:100

Drawing Title: GROUND STILTPART OF COMMUNITY & 27TH FLOOR (1ST TO 25TH FLOOR) TYPICAL FLOOR PLAN (TOWER-3)


Drawing No: TA-01 PHASE-VI

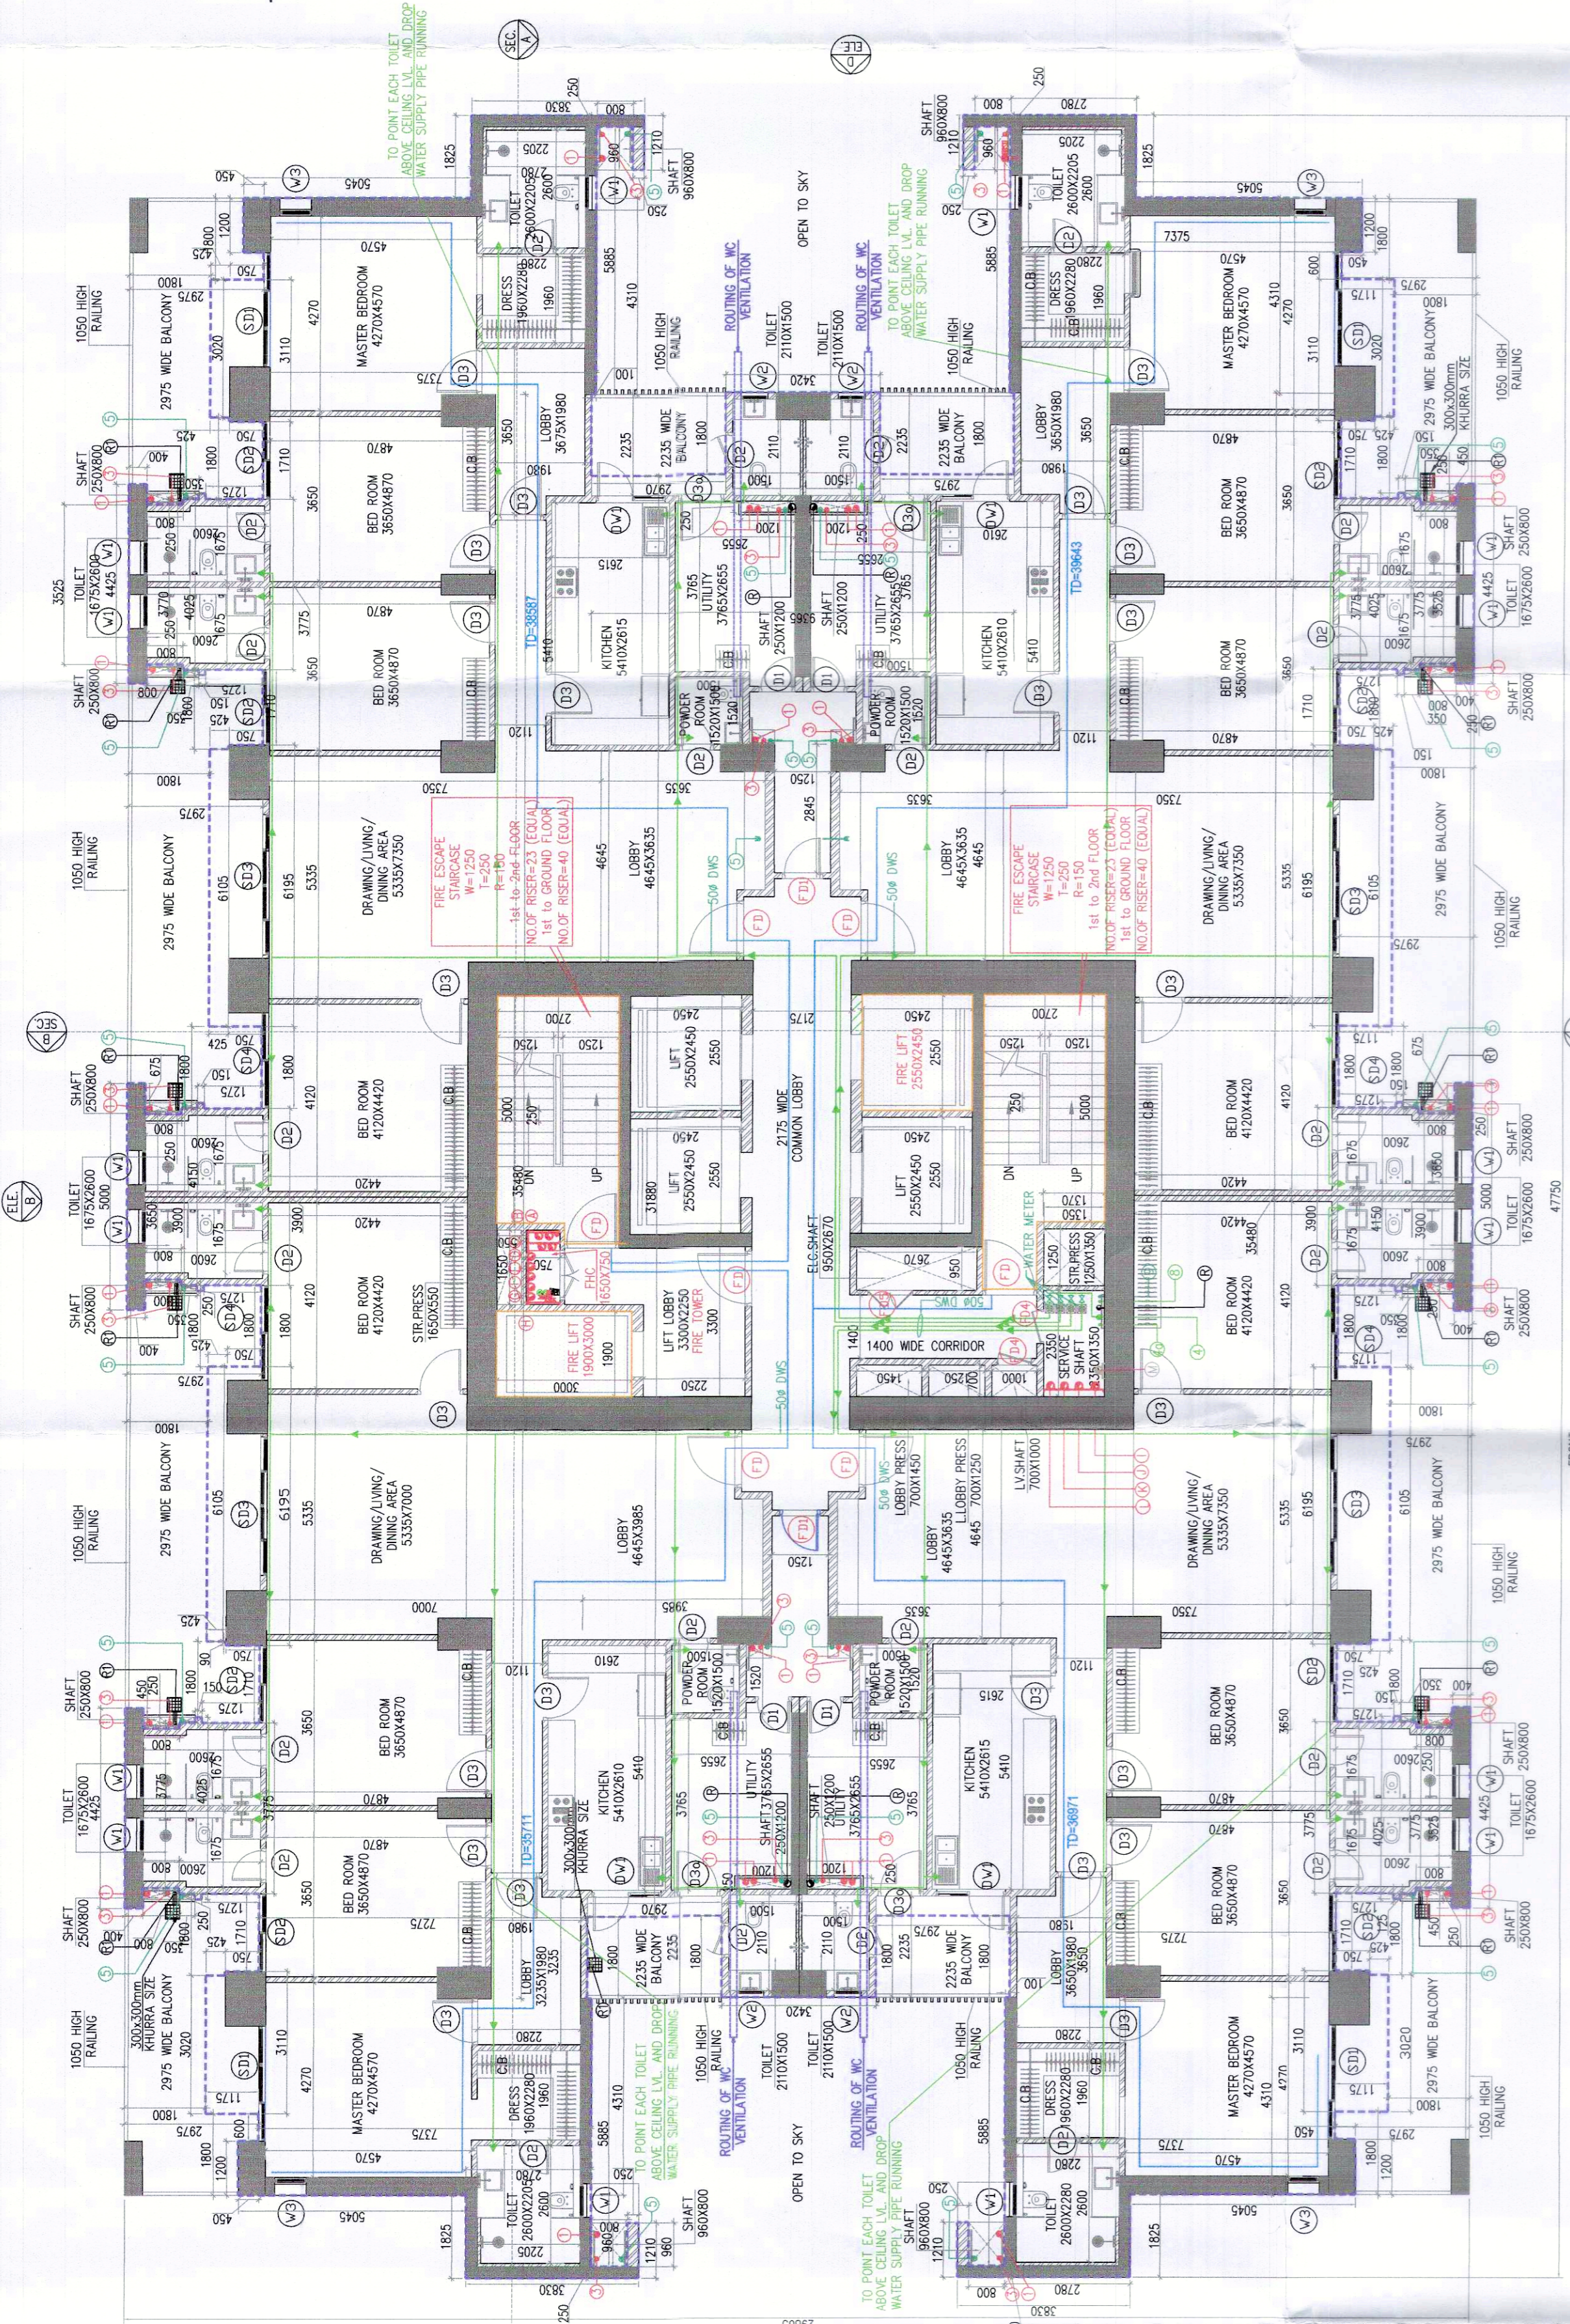

TYPICAL FLOOR PLAN (TOWER-3) (1ST TO 25TH FLOOR) (NO. OF UNIT = 4337 + 148)


DOOR AND WINDOW SCHEDULE

SL. NO.	TYPE	QTY	UNIT	REMARKS
1	WOODEN DOOR	100	NO.	1000 X 2100
2	WOODEN DOOR	100	NO.	1000 X 2100
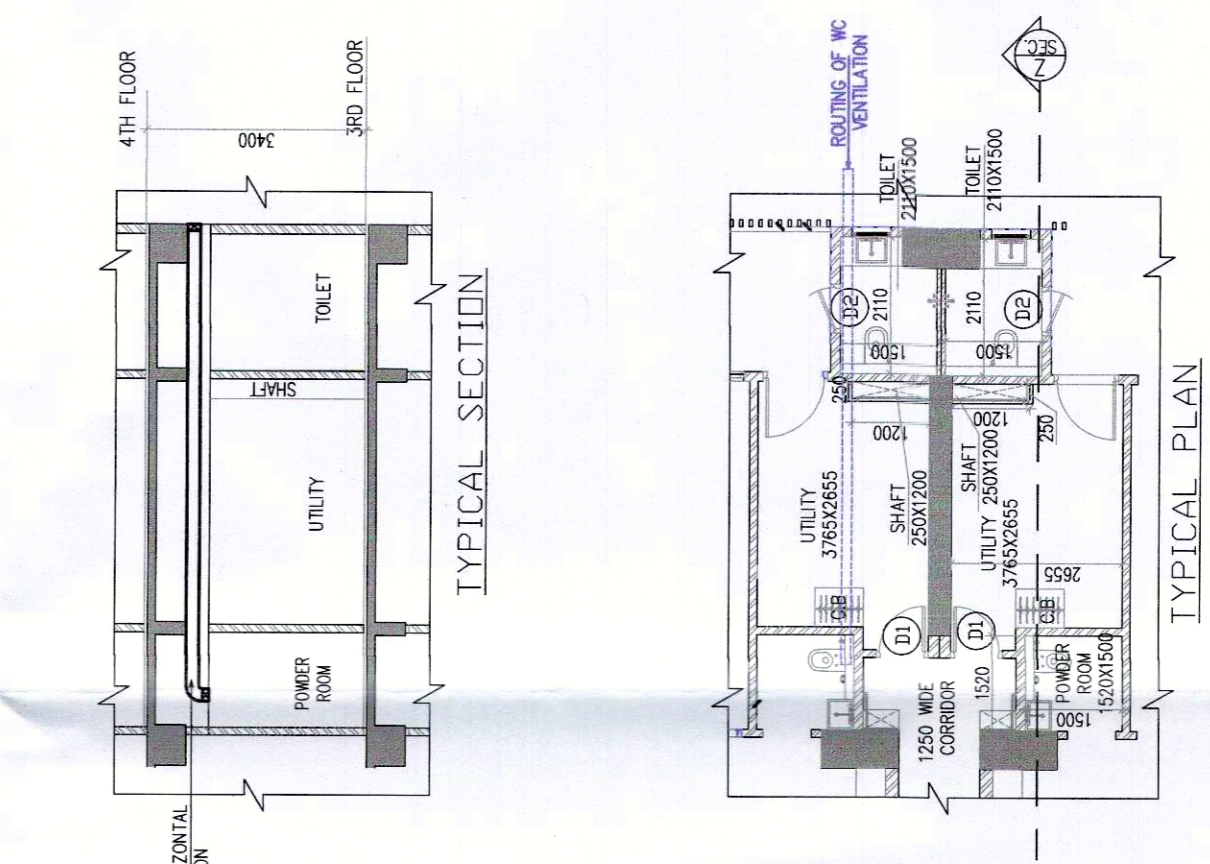

TYPICAL ROOM DATA TABLE

ROOM NO.	ROOM TYPE	AREA (SQ. M)	PERIMETER (M)	NO. OF WINDOWS	NO. OF DOORS
1001	Master Bedroom	12.50	25.00	1	1
1002	Bed Room	10.00	20.00	1	1
1003	Bed Room	10.00	20.00	1	1
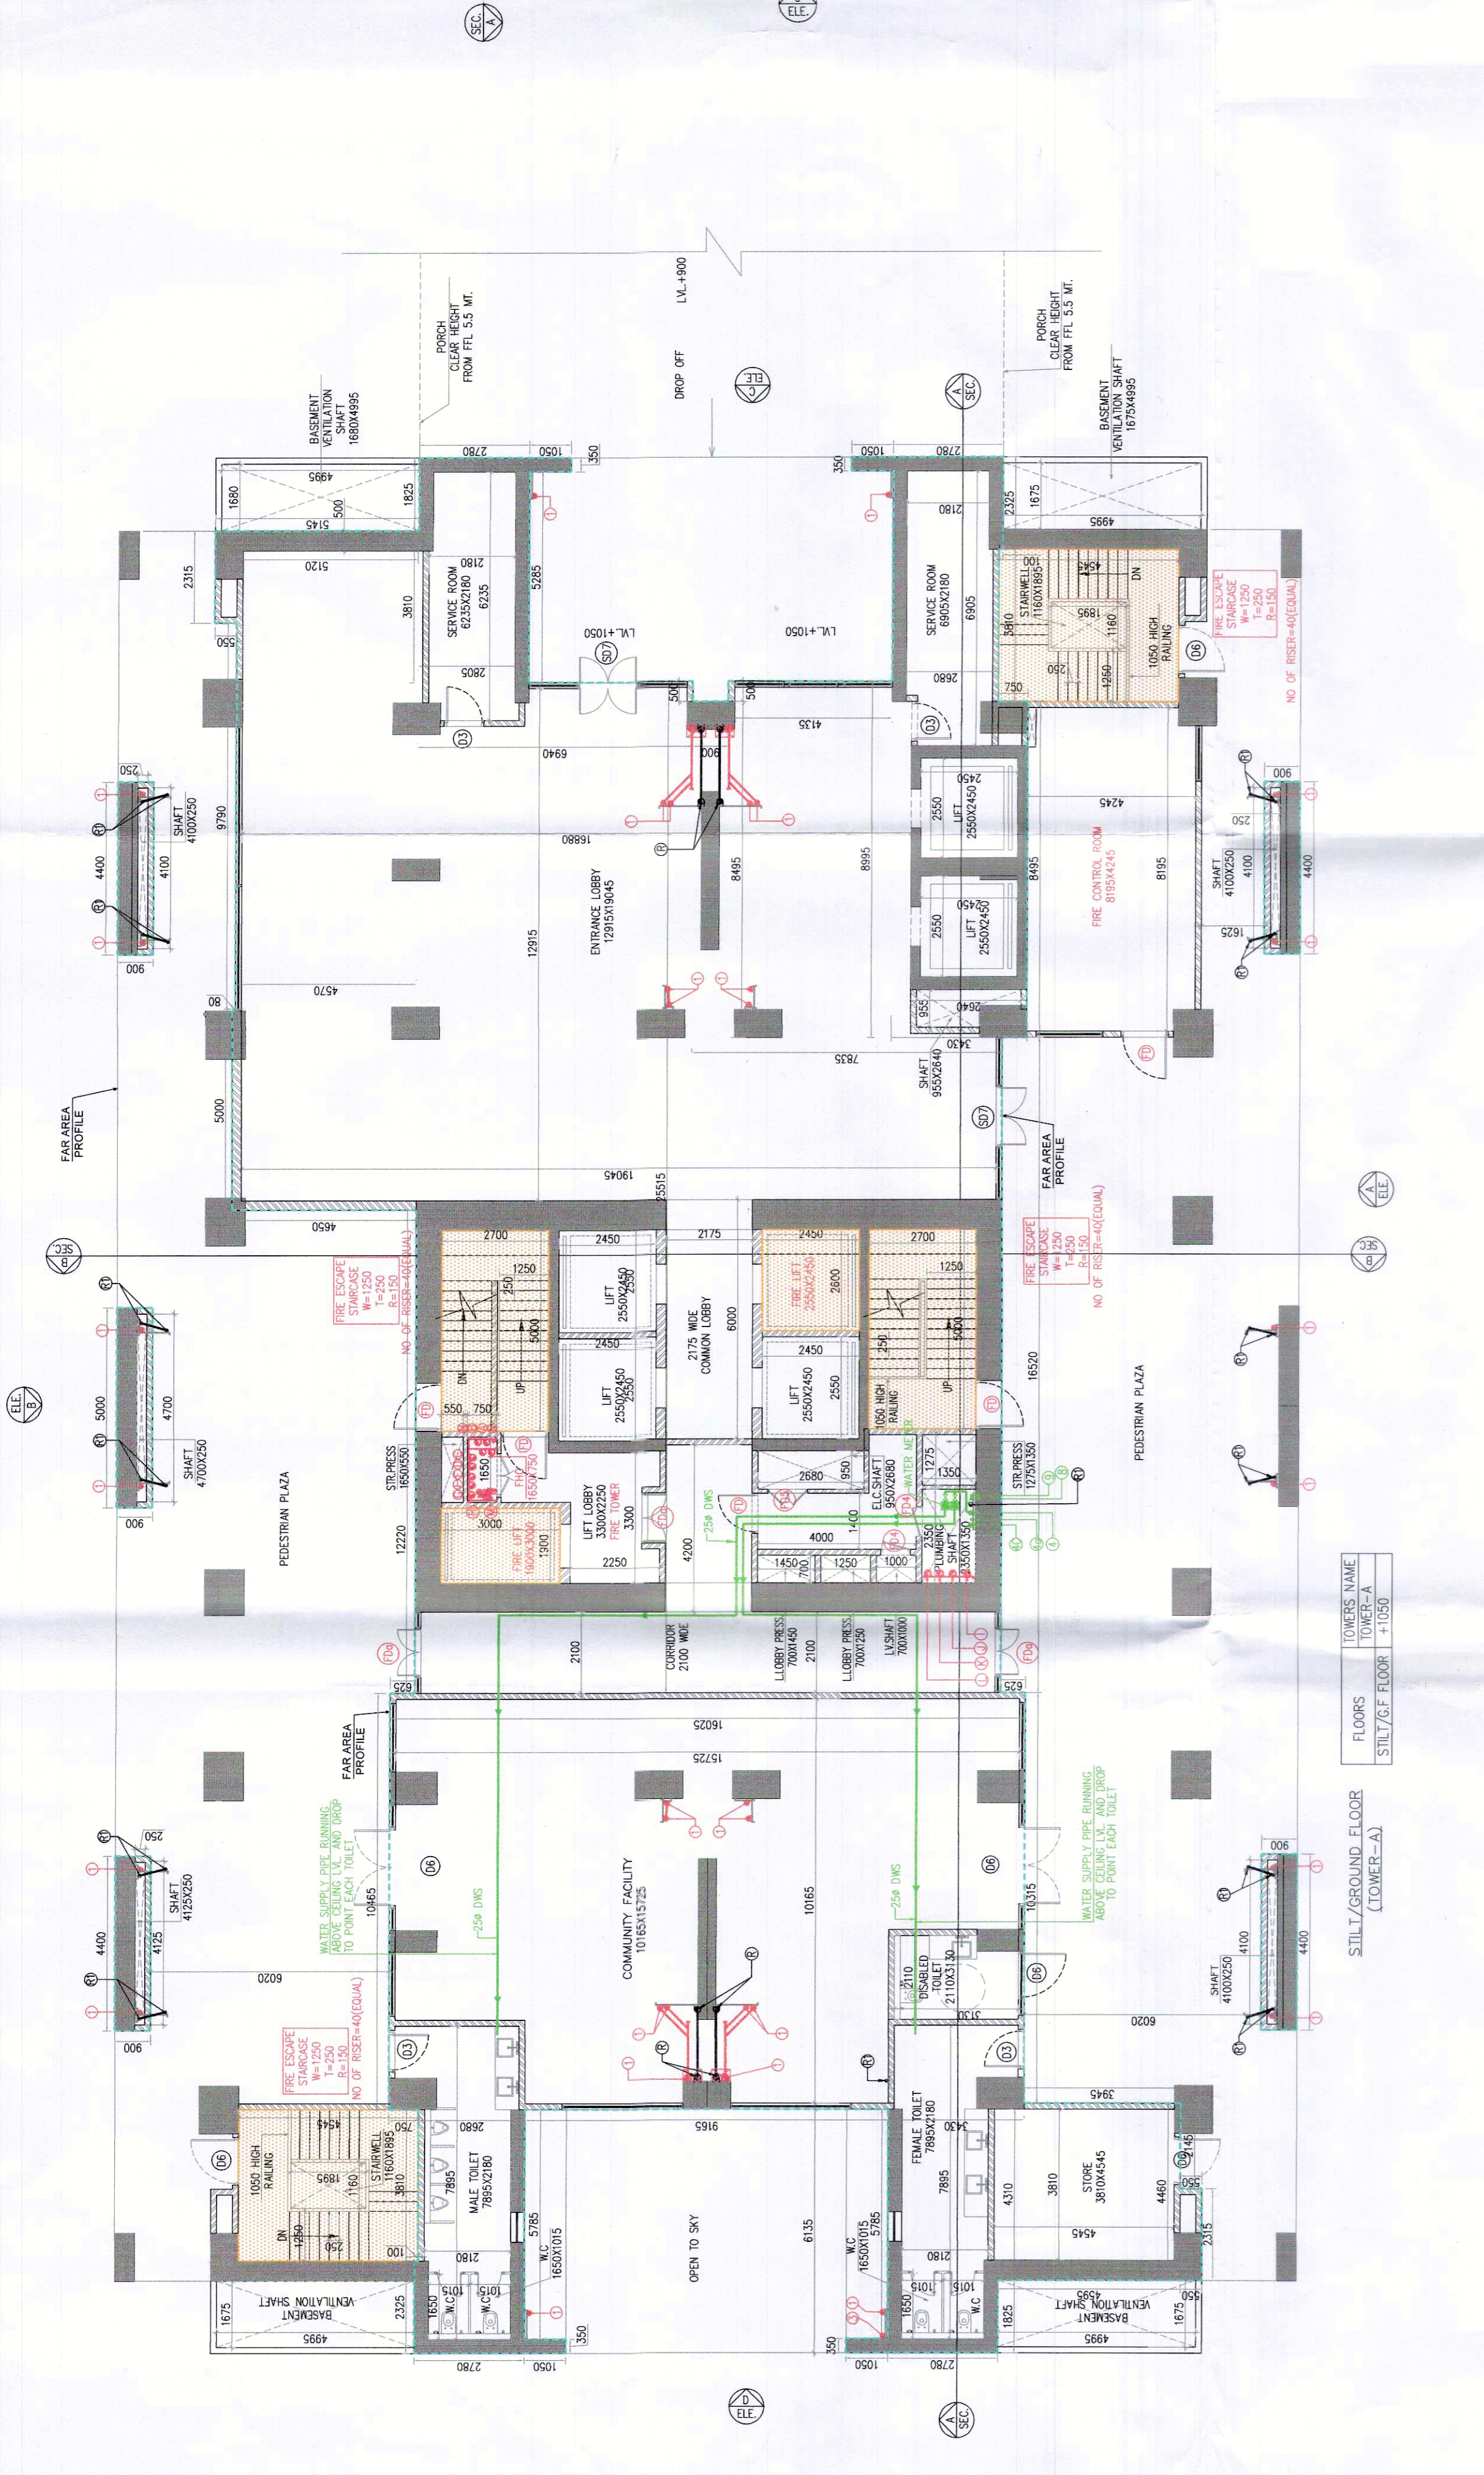

TYPICAL FLOOR PLAN (TOWER-3) (17TH FLOOR) (NO. OF UNIT = 311 + 3)

DOOR AND WINDOW SCHEDULE

SL. NO.	TYPE	QTY	UNIT	REMARKS
1	WOODEN DOOR	100	NO.	1000 X 2100
2	WOODEN DOOR	100	NO.	1000 X 2100
13	WOODEN DOOR	100	NO.	1000 X