

TO BE READ WITH THIS OFFICE
 PROJECT NO. 1100770
 CLIENT: RSM'S ARCHITECTS PVT. LTD.

APPROVED BY: [Signatures]

DATE: 25-04-2022



Architect
Hafeez
Contractor

RISIMIS ARCHITECTS

RSM'S ARCHITECTS PVT. LTD.
 85/86, New Road, Bhubaneswar, Odisha
 Phone: 0674-2500000
 Fax: 0674-2500001
 www.rsimis.com

PROJECT: BUILDING PLANS OF BUILDING - B, 5th & 7th FLOOR, CITY CENTRAL TRANSIT PARK, PROJECT DEVELOPMENT, 1100770, RSM'S ARCHITECTS PVT. LTD., Bhubaneswar, Odisha.

DATE: 25-04-2022

SCALE: 1/4" = 1'-0"

DATE: 25-04-2022

BY: [Signature]


CHECKED BY: [Signature]

APPROVED BY: [Signature]

DATE: 25-04-2022

TYPICAL FLOOR PLAN (2nd to 5th, 8th to 9th, 12th to 14th, 16th to 18th)

NO.	REVISION	DATE	BY	CHKD BY
1	ISSUED FOR PERMIT	25-04-2022	[Signature]	[Signature]

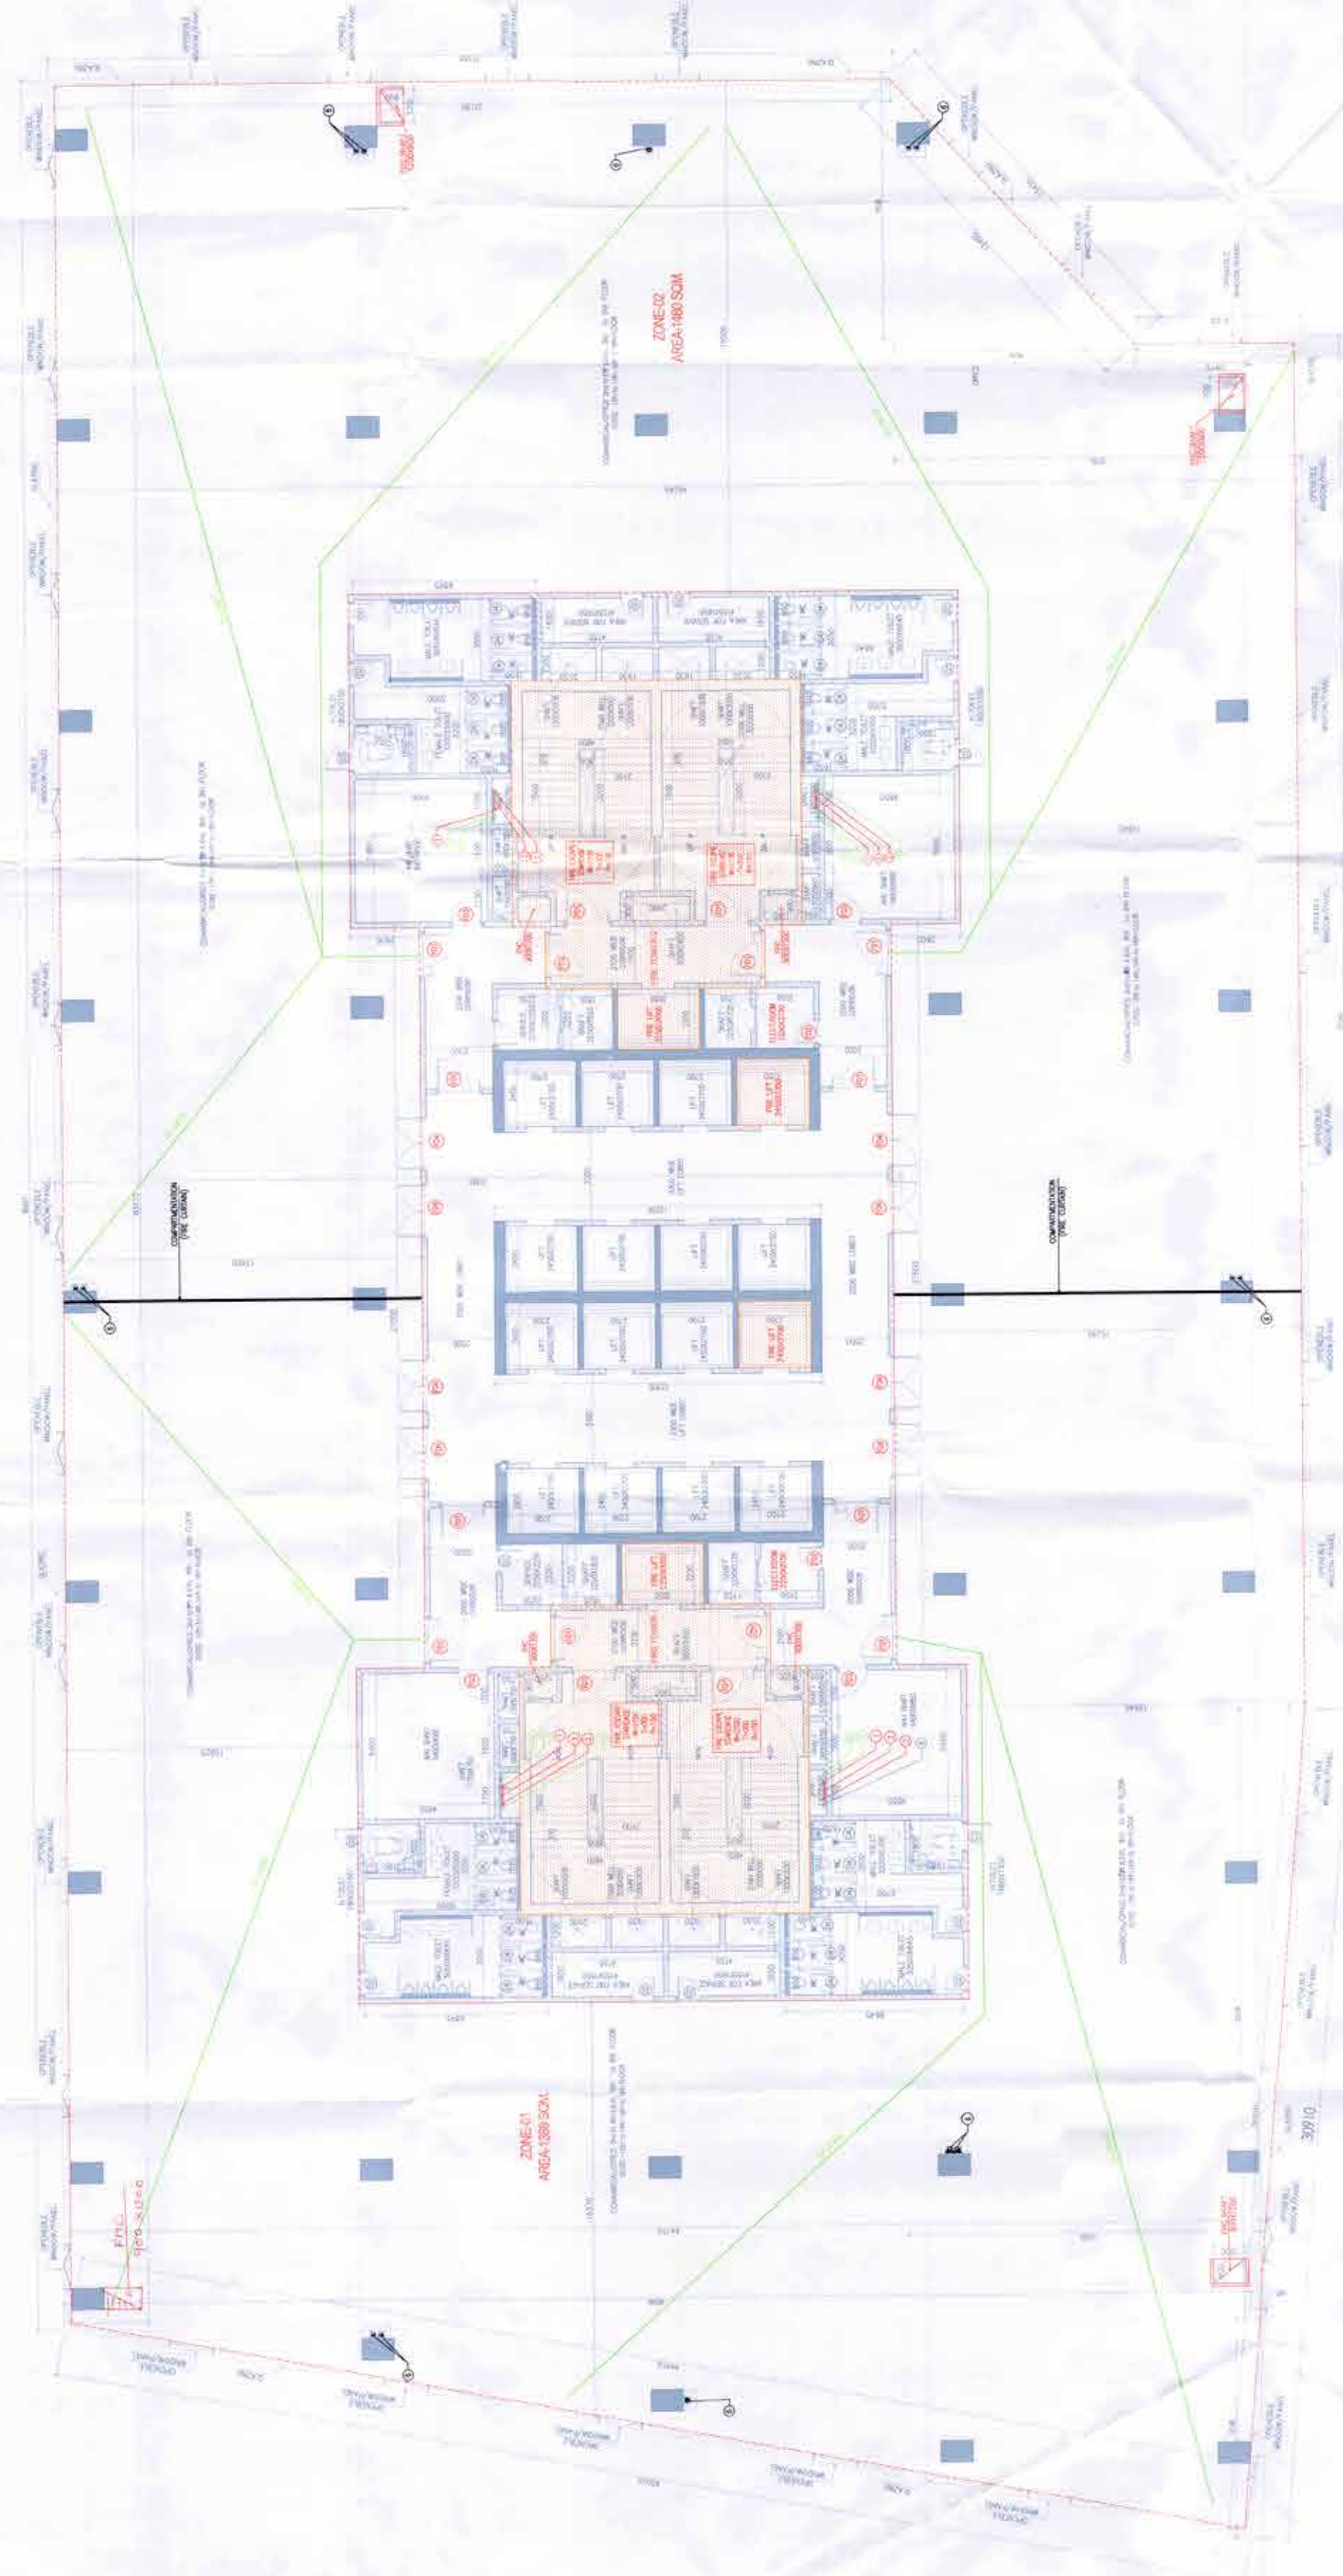

TYPICAL FLOOR PLAN
 (2nd to 5th, 8th to 9th, 12th to 14th, 16th to 18th)

TYPICAL FLOOR OCCUPANT LOAD & STAIRCASE CALCULATION (BLOCK B)

BLOCK NAME	FLOOR	OCCUPANT LOAD PER FLOOR	OCCUPANT LOAD PER FLOOR	STAIRCASE WIDTH REQUIRED PER FLOOR (MIN)	TOTAL STAIRCASE WIDTH REQUIRED PER FLOOR	TOTAL STAIRCASE WIDTH REQUIRED PER FLOOR	REQUIRED NOS. OF STAIRCASES	PROVIDED NOS. OF STAIRCASES
BLOCK B	1st to 18th	390	390	10	3900	4000	2	2

LEGEND

1	110.00	300.00	110.00	300.00
2	110.00	300.00	110.00	300.00
TABLE 1.1 - STAIRCASE

NO.	STAIRCASE	AREA	WIDTH	LENGTH	PERIMETER	AREA	PERIMETER
1	STAIRCASE	110.00	300.00	110.00	300.00	110.00	300.00
2	STAIRCASE	110.00	300.00	110.00	300.00	110.00	300.00
