

TO BE READ WITH THIS OFFICE
 MEMPHIS, TN 38103
 901.525.1100
 www.dlf.com

DLF
 MEMBER
 BPC

DLF
 MEMBER
 BPC

DLF
 MEMBER
 BPC

DLF
 MEMBER
 BPC

DLF
 MEMBER
 BPC

DLF
 MEMBER
 BPC



Architect Hafeez Contractor
 21, Park Street, Bangalore, 560020

RISIMIS ARCHITECTS
 RSMS ARCHITECTS PVT. LTD.
 69, Nara Nivesh Bhawan, Kunj (Behind D2), Vasant Kunj, New Delhi-110070
 Tel: 011-26699816, 26699817
 www.rsimis-arch.com


PROJECT:
 REVISED BUILDING PLANS OF BUILDING - B, C, D, E, & F IN CYBER CITY UNDER TRANSIT ORIENTED DEVELOPMENT (TOD) POLICY FOR MIX LAND USED COLONY 20% IT/ITES + 40% COMMERCIAL MEASURING 108.55922 ACRES IN SECTORS 34, 25 & 25-A, GATEWAY KANESAR URBAN COMPLEX, 9010

DEVELOPED BY:
 DLF CYBER CITY DEVELOPERS LIMITED
 OWNER:
 DLF Cyber City Developers Ltd.
 10th Floor DLF Gateway Tower,
 DLF Cyber City, Gurgaon, Haryana
 Pin-122002

DLF

DRAWING TITLE:-
10TH FLOOR PLAN BLOCK-B

REGION	JOB NO. -	DRG. NO. -	DATE
	BB-03A	BB-03A	25.04.2023
SCALE - 1:100	DATE	APPROVED BY -	
		CHECKED BY -	
ARCHITECT'S SEAL & SIGNATURE	OWNER'S SEAL & SIGNATURE		

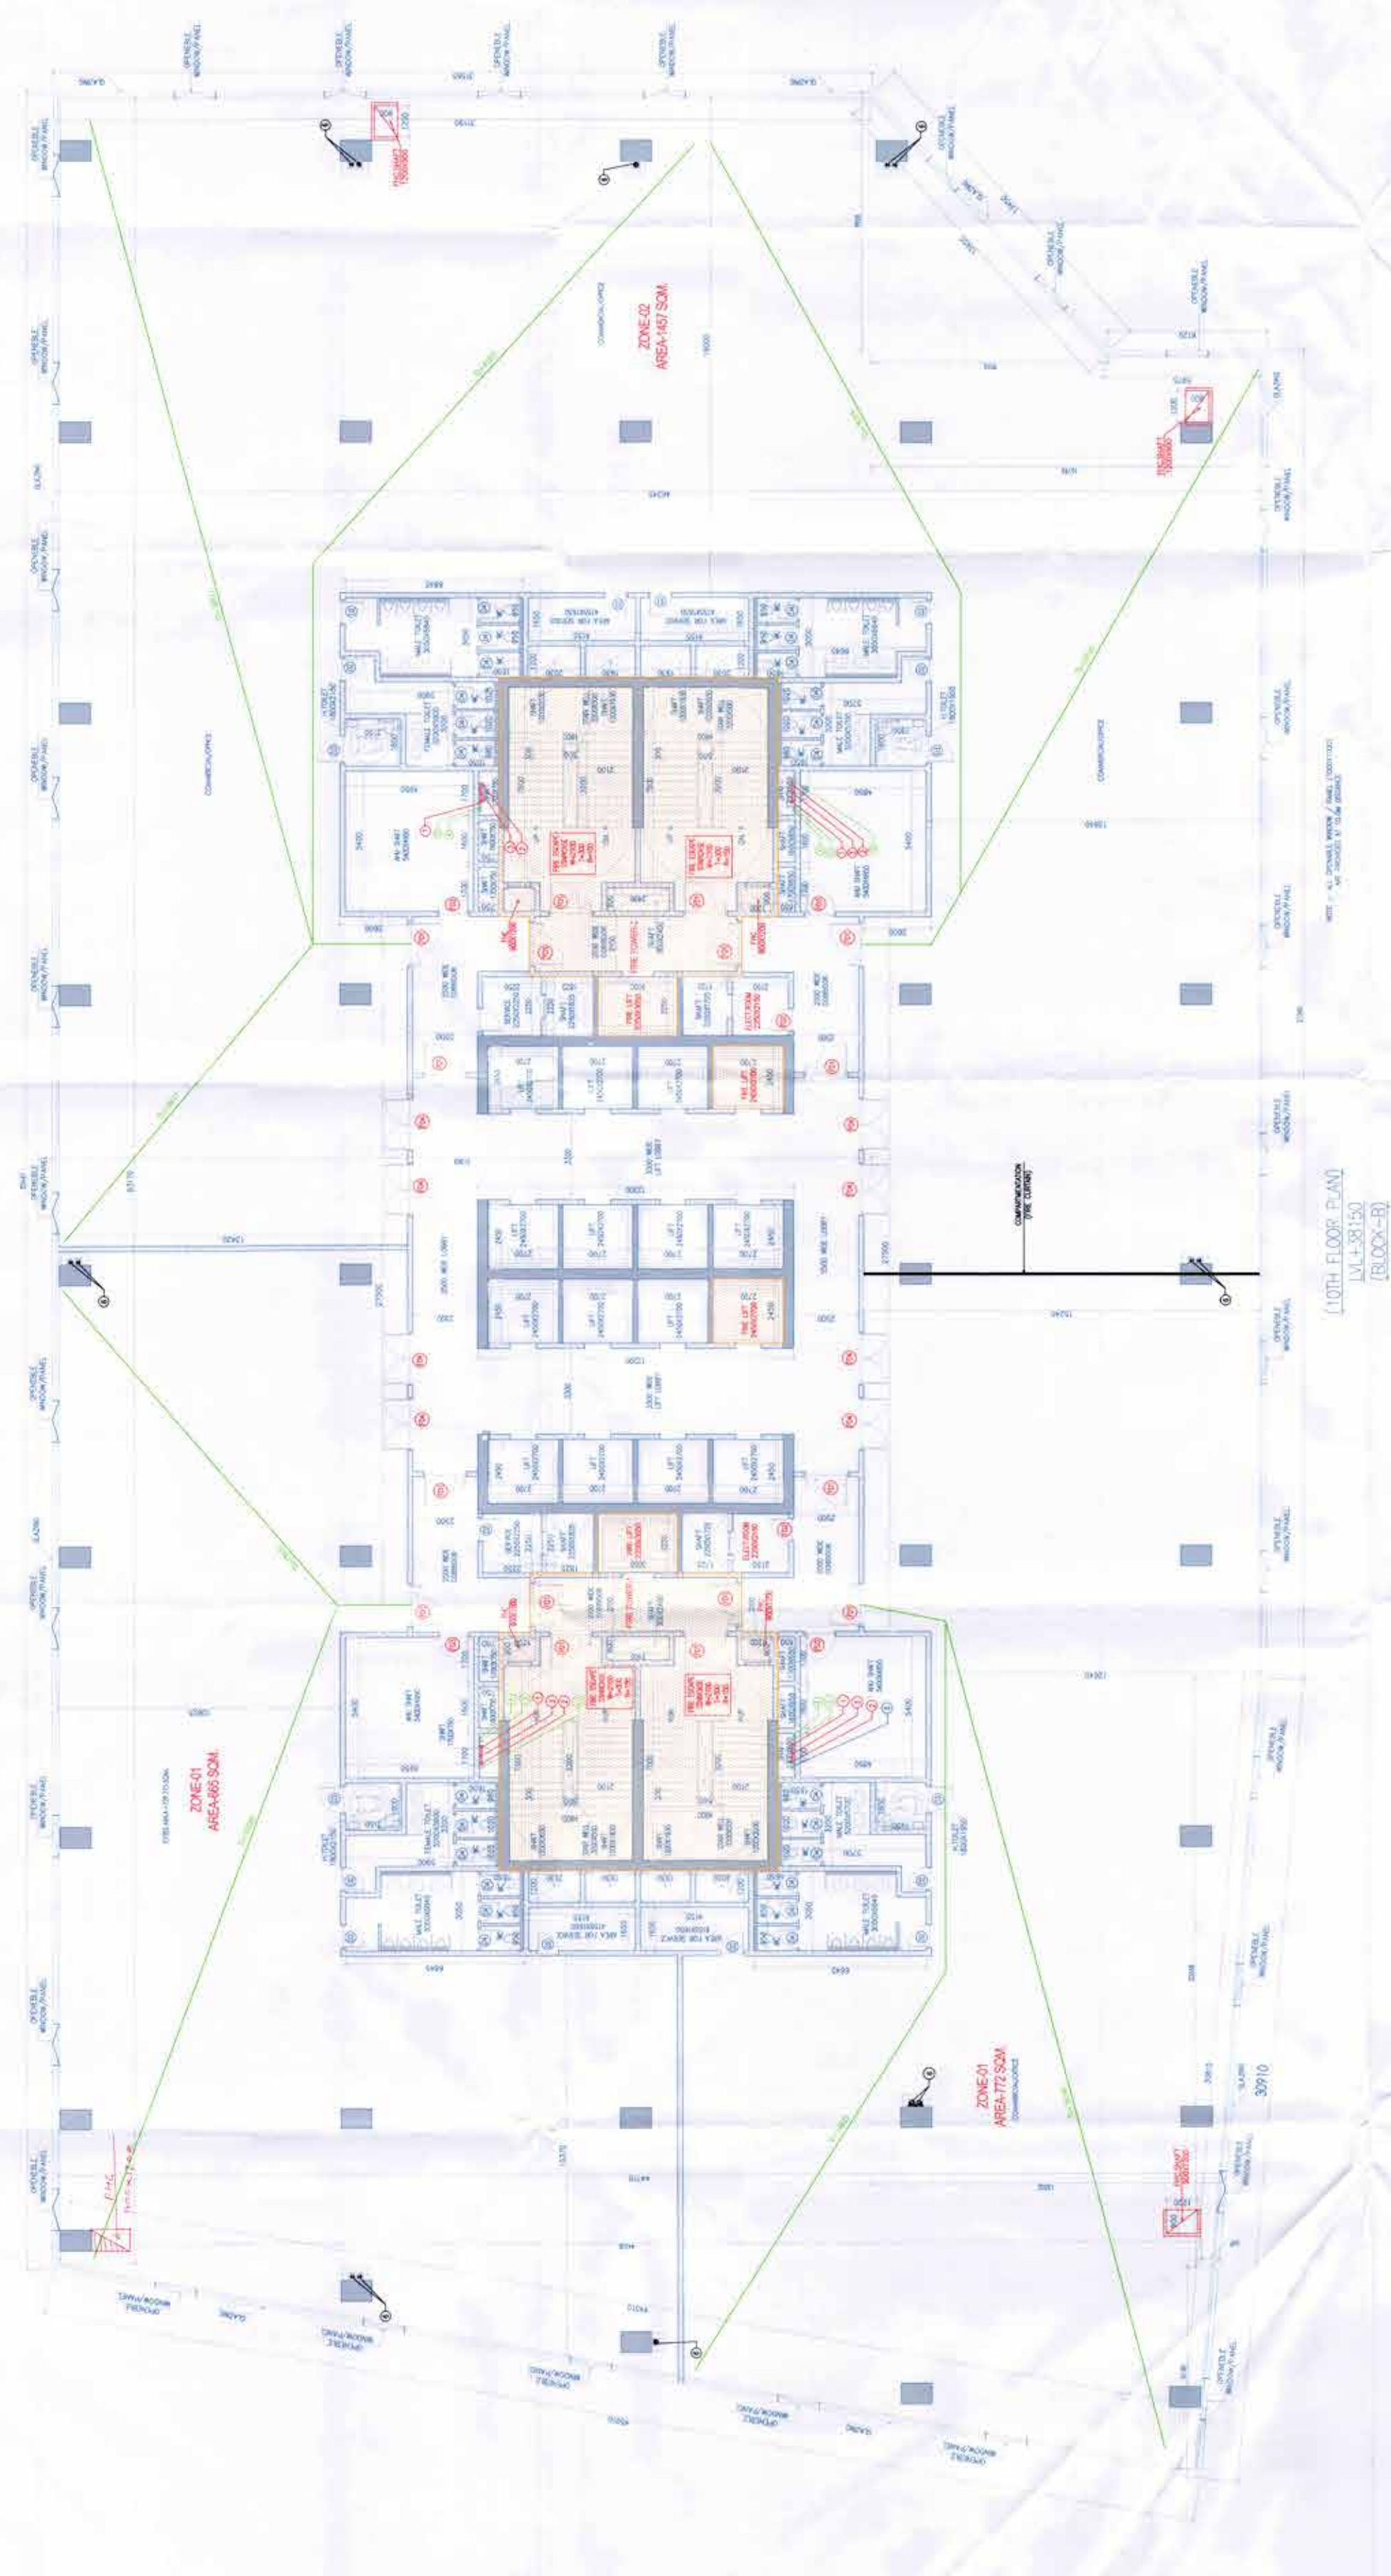

10TH FLOOR OCCUPANT LOAD & STAIRCASE CALCULATION (BLOCK-B)

FLOOR	GROSS AREA(SQ.M)	OCCUPANT LOAD PER FLOOR	OCCUPANT LOAD PER 10 SQ.M	STAIRCASE WIDTH REQUIRED (MM PER PERSON AS PER NBC 2018 PART 4)	TOTAL STAIRCASE WIDTH WITH REQUIRED FLOOR PLAN	TOTAL STAIRCASE WIDTH REQUIRED	TOTAL STAIRCASE WIDTH PROPOSED PER FLOOR	REQUIRED NO. OF STAIRCASES	PROVIDED NO. OF STAIRCASES
10 th FLOOR OFFICE	341.32	1 per 10 Sq.m	34	10	3400	4000	5000	2	2

SCHEDULE OF AREAS

NO.	AREA	AREA (SQ.M)	AREA (SQ.FT)
1	OFFICE	341.32	3667.5
2	STAIRCASE	4000	4305.6
3	COMMON AREA	1000	1076.4
4	TOILET	200	2153.0
5	RECEPTION	100	1076.4
6	CONFERENCE	100	1076.4
7	REST ROOM	100	1076.4
8	STORAGE	100	1076.4
9	MEETING	100	1076.4
10	RECEPTION	100	1076.4
11	STAIRCASE	4000	4305.6
12	COMMON AREA	1000	1076.4
13	TOILET	200	2153.0
14	RECEPTION	100	1076.4
15	CONFERENCE	100	1076.4
16	REST ROOM	100	1076.4
17	STORAGE	100	1076.4
18	MEETING	100	1076.4
19	RECEPTION	100	1076.4
20	STAIRCASE	4000	4305.6
21	COMMON AREA	1000	1076.4
22	TOILET	200	2153.0
23	RECEPTION	100	1076.4
24	CONFERENCE	100	1076.4
25	REST ROOM	100	1076.4
26	STORAGE	100	1076.4
27	MEETING	100	1076.4
28	RECEPTION	100	1076.4
29	STAIRCASE	4000	4305.6
30	COMMON AREA	1000	1076.4
31	TOILET	200	2153.0
32	RECEPTION	100	1076.4
33	CONFERENCE	100	1076.4
34	REST ROOM	100	1076.4
35	STORAGE	100	1076.4
36	MEETING	100	1076.4
37	RECEPTION	100	1076.4
38	STAIRCASE	4000	4305.6
39	COMMON AREA	1000	1076.4
40	TOILET	200	2153.0
41	RECEPTION	100	1076.4
42	CONFERENCE	100	1076.4
43	REST ROOM	100	1076.4
44	STORAGE	100	1076.4
45	MEETING	100	1076.4
46	RECEPTION	100	1076.4
47	STAIRCASE	4000	4305.6
48	COMMON AREA	1000	1076.4
49	TOILET	200	2153.0
50	RECEPTION	100	1076.4
51	CONFERENCE	100	1076.4
52	REST ROOM	100	1076.4
53	STORAGE	100	1076.4
54	MEETING	100	1076.4
55	RECEPTION	100	1076.4
56	STAIRCASE	4000	4305.6
57	COMMON AREA	1000	1076.4
58	TOILET	200	2153.0
59	RECEPTION	100	1076.4
60	CONFERENCE	100	1076.4
61	REST ROOM	100	1076.4
62	STORAGE	100	1076.4
63	MEETING	100	1076.4
64	RECEPTION	100	1076.4
65	STAIRCASE	4000	4305.6
66	COMMON AREA	1000	1076.4
67	TOILET	200	2153.0
68	RECEPTION	100	1076.4
69	CONFERENCE	100	1076.4
70	REST ROOM	100	1076.4
71	STORAGE	100	1076.4
72	MEETING	100	1076.4
73	RECEPTION	100	1076.4
74	STAIRCASE	4000	4305.6
75	COMMON AREA	1000	1076.4
76	TOILET	200	2153.0
77	RECEPTION	100	1076.4
78	CONFERENCE	100	1076.4
79	REST ROOM	100	1076.4
80	STORAGE	100	1076.4
81	MEETING	100	1076.4
82	RECEPTION	100	1076.4
83	STAIRCASE	4000	4305.6
84	COMMON AREA	1000	1076.4
85	TOILET	200	2153.0
86	RECEPTION	100	1076.4
87	CONFERENCE	100	1076.4
88	REST ROOM	100	1076.4
89	STORAGE	100	1076.4
90	MEETING	100	1076.4
91	RECEPTION	100	1076.4
92	STAIRCASE	4000	4305.6
93	COMMON AREA	1000	1076.4
94	TOILET	200	2153.0
95	RECEPTION	100	1076.4
96	CONFERENCE	100	1076.4
97	REST ROOM	100	1076.4
98	STORAGE	100	1076.4
99	MEETING	100	1076.4
100	RECEPTION	100	1076.4

- LEGEND FOR SYMBOLS:**
- 1. 100 SQ. METERS
 - 2. 100 SQ. FEET
 - 3. 100 SQ. METERS
 - 4. 100 SQ. FEET
