

THE ARCHITECTS' CHAMBER, INDIA

THE ARCHITECTS' CHAMBER, INDIA
 110, N. 1st FLOOR, BANGALORE
 560001
 TEL: 080-22201111
 FAX: 080-22201112
 www.thearchitects.org

THE ARCHITECTS' CHAMBER, INDIA
 110, N. 1st FLOOR, BANGALORE
 560001
 TEL: 080-22201111
 FAX: 080-22201112
 www.thearchitects.org

THE ARCHITECTS' CHAMBER, INDIA
 110, N. 1st FLOOR, BANGALORE
 560001
 TEL: 080-22201111
 FAX: 080-22201112
 www.thearchitects.org

KEY PLAN



Architect
 Hafeez Contractor

RISIMIS
 ARCHITECTS

RSMS ARCHITECTS PVT. LTD.
 65, VERA WINGS (Bhawani Kuli)
 (Sector 02), Vasant Kunj,
 New Delhi-110070.
 Tel: (01)-26886616, 26886617
 www.risimis-arch.com

Project: REVISIT BUILDING PLANS OF BUILDING - B, C, D, E, & F IN CYBER CITY UNDER TRANSIT ORIENTED DEVELOPMENT (TOD) POLICY FOR MVA LAND USED COUNTY PLAN 17/17ES/4-30X COMMERCIAL, MEASURING THE 55972 SQUARE METERS IN SECTOR 24, 25 & 25-A, GURURAM MANESAR URBAN COMPLEX BEING DEVELOPED BY DLF CYBER CITY DEVELOPERS LIMITED.


OWNER: DLF Cyber City Developers Ltd
 10th Floor DLF Gateway Tower,
 DLF Cyber City, Gurugram, Haryana
 Pin 122002

DLF

DRAWING TITLE: ROOF PLAN BLOCK-E

REVISION	JOB NO.	DRG. NO.	NORTH
	BE-07	BE-07	
	SCALE: 1:100	DATE:	
		20-04-2022	
FILE:	DEALT BY:	CHECKED BY:	APPROVED BY:
ARCHITECT'S SEAL & SIGNATURE			OWNER'S SEAL & SIGNATURE

(Handwritten signature)

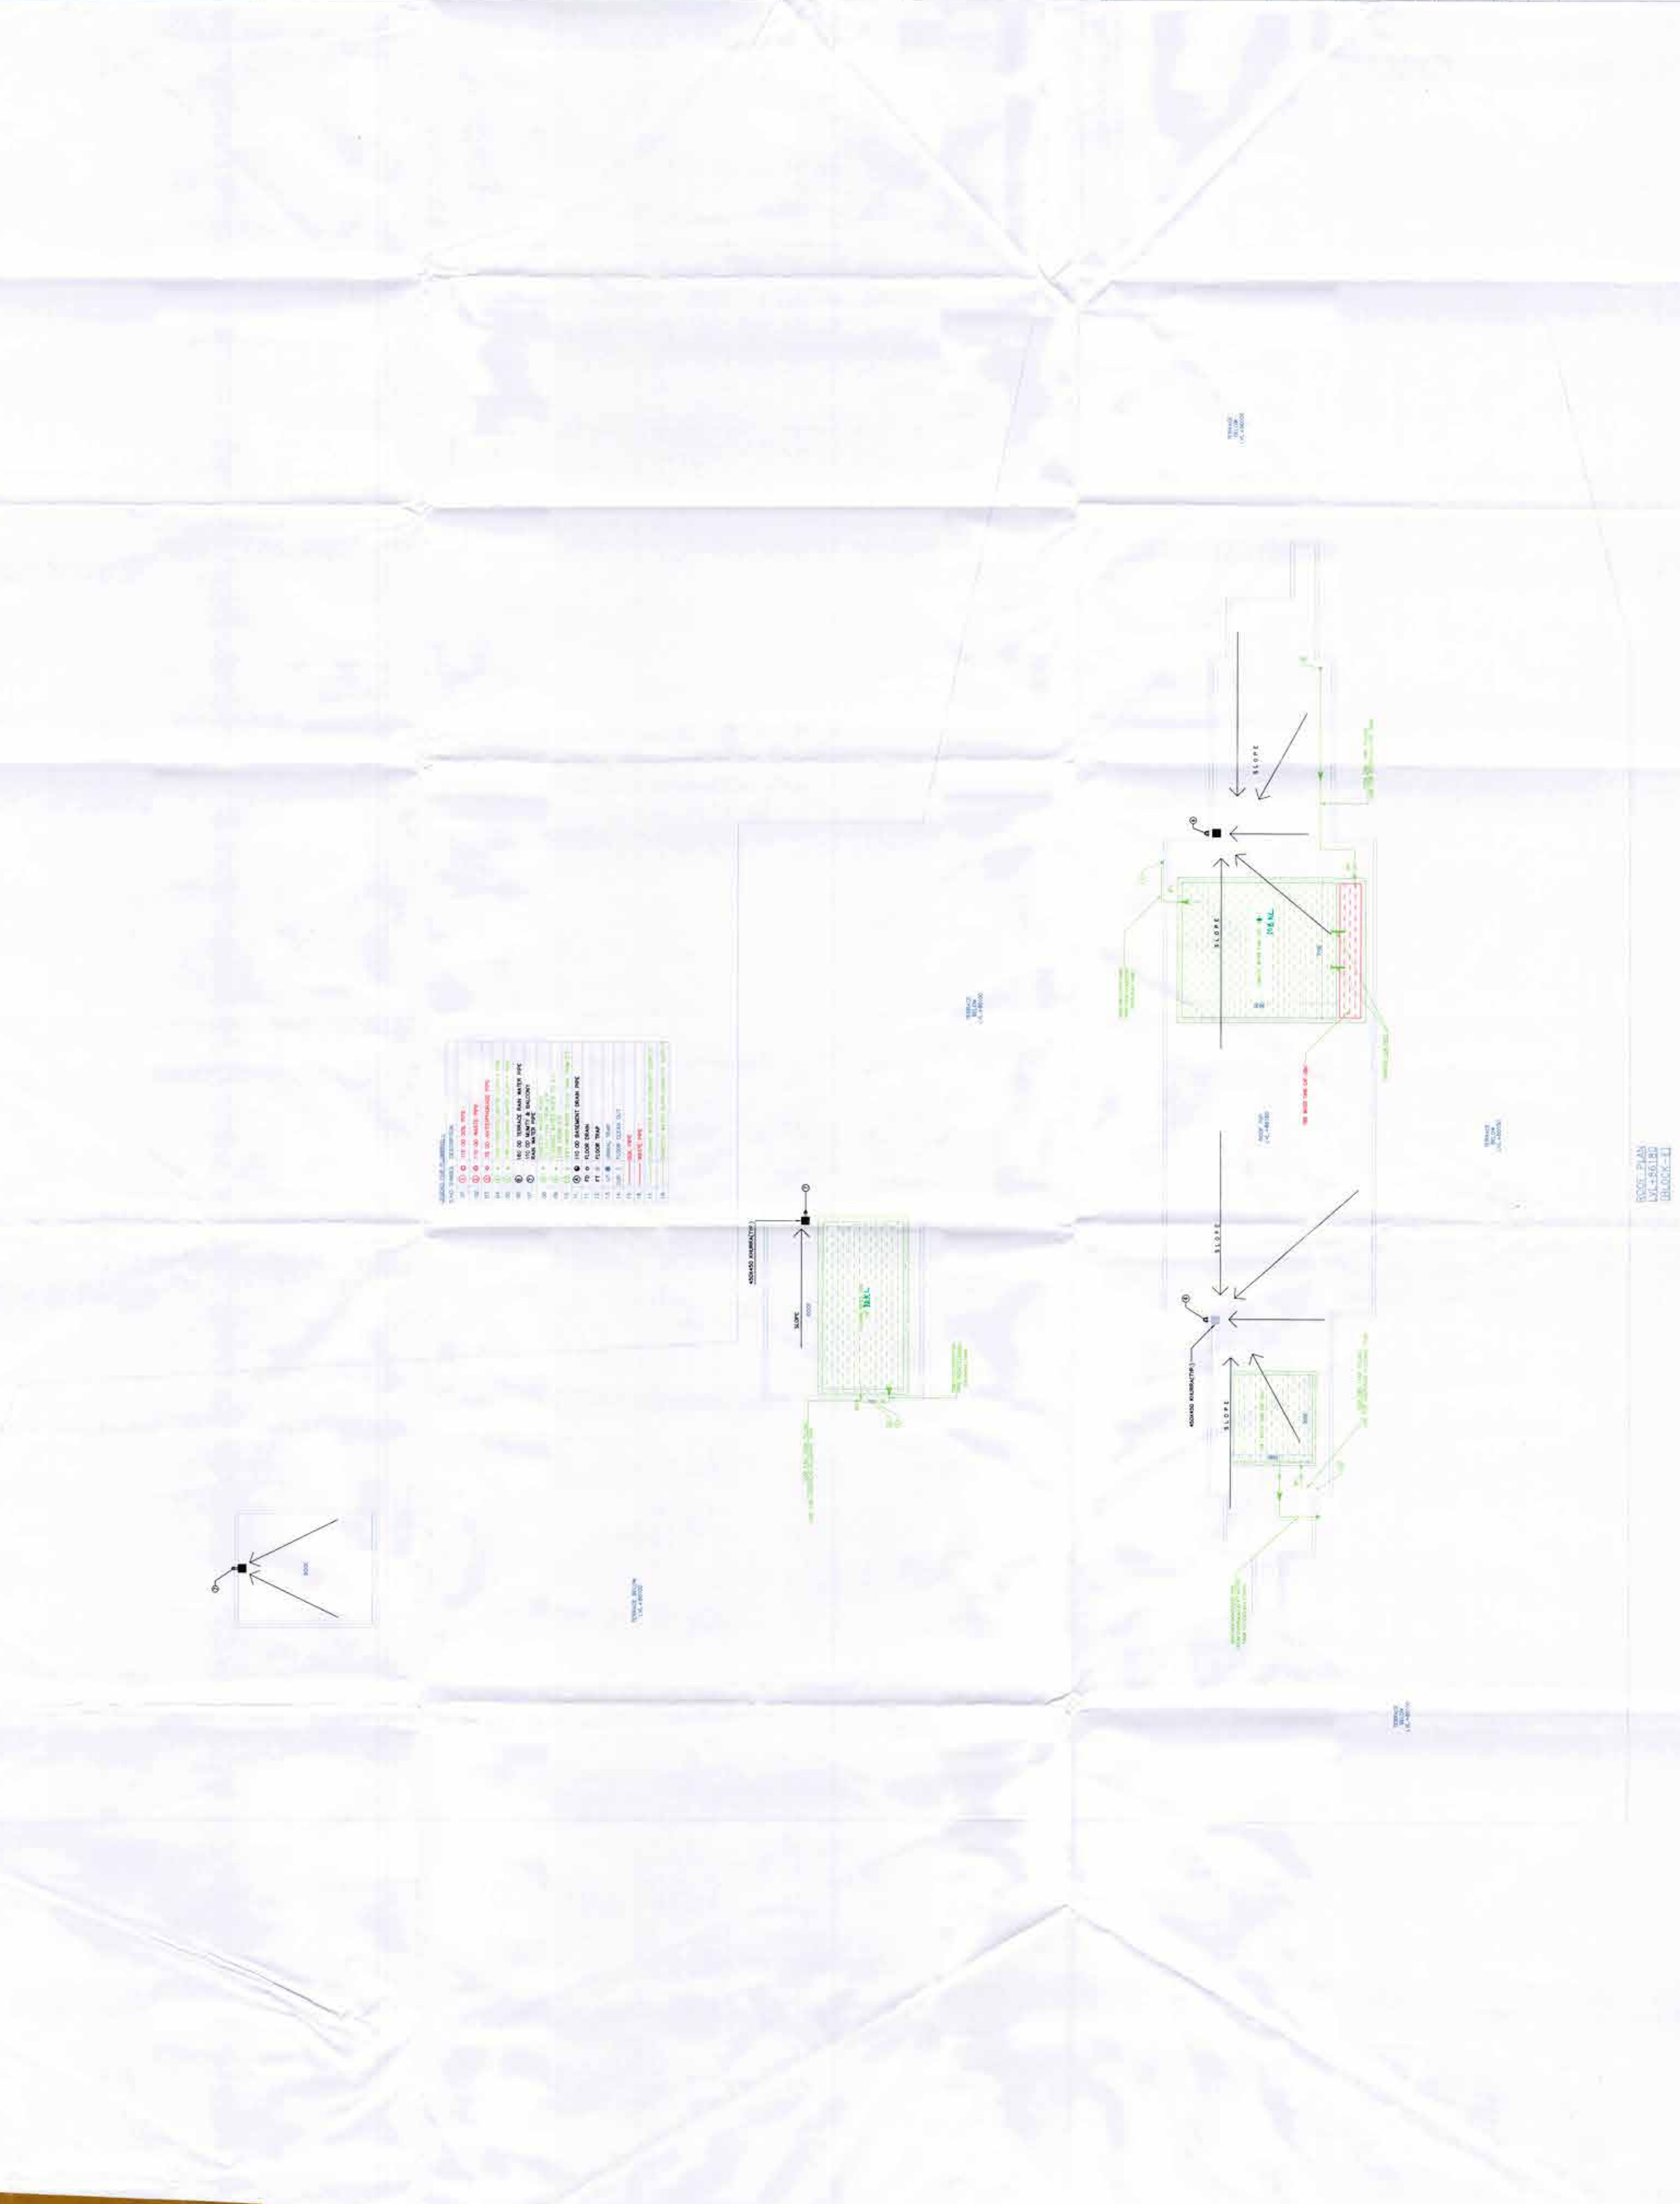

NO.	DESCRIPTION	DATE
01	ISSUED FOR PERMIT	20-04-2022
02	FOR APPROVAL	20-04-2022
03	FOR APPROVAL	20-04-2022
ROOF PLAN BLOCK-E