

This is a PRELIMINARY BUILDING PLAN. It is for reference only and is not to be used for any purpose other than the purpose of obtaining objections from the general public.

Checked and found ok for Public Health (Internal) Services only subject to comments in forwarding sheet. For acceptance of D&I, please refer to the comments in the forwarding sheet.

Additional Chief Engineer (HO) HSVP, Panchkula

DDTC MEMBER, BPAC

AD(HQ) PA. A.T.P.

DDTC MEMBER, BPAC

DDTC MEMBER, BPAC

Checked and found ok for Public Health (Internal) Services only subject to comments in forwarding sheet. For acceptance of D&I, please refer to the comments in the forwarding sheet.

Additional Chief Engineer (HO) HSVP, Panchkula

DDTC MEMBER, BPAC

AD(HQ) PA. A.T.P.

DDTC MEMBER, BPAC

DDTC MEMBER, BPAC

DDTC MEMBER, BPAC

DDTC MEMBER, BPAC

DDTC MEMBER, BPAC

DDTC MEMBER, BPAC

DDTC MEMBER, BPAC

DDTC MEMBER, BPAC

DDTC MEMBER, BPAC

DDTC MEMBER, BPAC

DDTC MEMBER, BPAC

DDTC MEMBER, BPAC

DDTC MEMBER, BPAC

Checked and found ok for Public Health (Internal) Services only subject to comments in forwarding sheet. For acceptance of D&I, please refer to the comments in the forwarding sheet.

Additional Chief Engineer (HO) HSVP, Panchkula

DDTC MEMBER, BPAC

AD(HQ) PA. A.T.P.

DDTC MEMBER, BPAC

DDTC MEMBER, BPAC

DDTC MEMBER, BPAC

DDTC MEMBER, BPAC

DDTC MEMBER, BPAC

DDTC MEMBER, BPAC

DDTC MEMBER, BPAC

DDTC MEMBER, BPAC

DDTC MEMBER, BPAC

DDTC MEMBER, BPAC

DDTC MEMBER, BPAC

DDTC MEMBER, BPAC

DDTC MEMBER, BPAC

Checked and found ok for Public Health (Internal) Services only subject to comments in forwarding sheet. For acceptance of D&I, please refer to the comments in the forwarding sheet.

Additional Chief Engineer (HO) HSVP, Panchkula

DDTC MEMBER, BPAC

AD(HQ) PA. A.T.P.

DDTC MEMBER, BPAC

DDTC MEMBER, BPAC

DDTC MEMBER, BPAC

DDTC MEMBER, BPAC

DDTC MEMBER, BPAC

DDTC MEMBER, BPAC

DDTC MEMBER, BPAC

DDTC MEMBER, BPAC

DDTC MEMBER, BPAC

DDTC MEMBER, BPAC

DDTC MEMBER, BPAC

DDTC MEMBER, BPAC

DDTC MEMBER, BPAC

Checked and found ok for Public Health (Internal) Services only subject to comments in forwarding sheet. For acceptance of D&I, please refer to the comments in the forwarding sheet.

Additional Chief Engineer (HO) HSVP, Panchkula

DDTC MEMBER, BPAC

AD(HQ) PA. A.T.P.

DDTC MEMBER, BPAC

DDTC MEMBER, BPAC

DDTC MEMBER, BPAC

DDTC MEMBER, BPAC

DDTC MEMBER, BPAC

DDTC MEMBER, BPAC

DDTC MEMBER, BPAC

DDTC MEMBER, BPAC

DDTC MEMBER, BPAC

DDTC MEMBER, BPAC

DDTC MEMBER, BPAC

DDTC MEMBER, BPAC

DDTC MEMBER, BPAC

Checked and found ok for Public Health (Internal) Services only subject to comments in forwarding sheet. For acceptance of D&I, please refer to the comments in the forwarding sheet.

Additional Chief Engineer (HO) HSVP, Panchkula

DDTC MEMBER, BPAC

AD(HQ) PA. A.T.P.

DDTC MEMBER, BPAC

DDTC MEMBER, BPAC

DDTC MEMBER, BPAC

DDTC MEMBER, BPAC

DDTC MEMBER, BPAC

DDTC MEMBER, BPAC

DDTC MEMBER, BPAC

DDTC MEMBER, BPAC

DDTC MEMBER, BPAC

DDTC MEMBER, BPAC

DDTC MEMBER, BPAC

DDTC MEMBER, BPAC

DDTC MEMBER, BPAC

Checked and found ok for Public Health (Internal) Services only subject to comments in forwarding sheet. For acceptance of D&I, please refer to the comments in the forwarding sheet.

Additional Chief Engineer (HO) HSVP, Panchkula

DDTC MEMBER, BPAC

AD(HQ) PA. A.T.P.

DDTC MEMBER, BPAC

DDTC MEMBER, BPAC

DDTC MEMBER, BPAC

DDTC MEMBER, BPAC

DDTC MEMBER, BPAC

DDTC MEMBER, BPAC

DDTC MEMBER, BPAC

DDTC MEMBER, BPAC

DDTC MEMBER, BPAC

DDTC MEMBER, BPAC

DDTC MEMBER, BPAC

DDTC MEMBER, BPAC

DDTC MEMBER, BPAC

Checked and found ok for Public Health (Internal) Services only subject to comments in forwarding sheet. For acceptance of D&I, please refer to the comments in the forwarding sheet.

Additional Chief Engineer (HO) HSVP, Panchkula

DDTC MEMBER, BPAC

AD(HQ) PA. A.T.P.

DDTC MEMBER, BPAC

DDTC MEMBER, BPAC

DDTC MEMBER, BPAC

DDTC MEMBER, BPAC

DDTC MEMBER, BPAC

DDTC MEMBER, BPAC

DDTC MEMBER, BPAC

DDTC MEMBER, BPAC

DDTC MEMBER, BPAC

DDTC MEMBER, BPAC

DDTC MEMBER, BPAC

DDTC MEMBER, BPAC

DDTC MEMBER, BPAC



Architect Hafeez Contractor


RISIMIS ARCHITECTS

RSMS ARCHITECTS PVT. LTD.

DRG NO. BCST-02, SCALE: 1:500, DATE: 25-04-2022, APPROVED BY: ARCHITECT'S SEAL & SIGNATURE

DRAWING TITLE - BLOCK-C SITE PLAN (STORM WATER SCHEME)

Architect's Seal & Signature

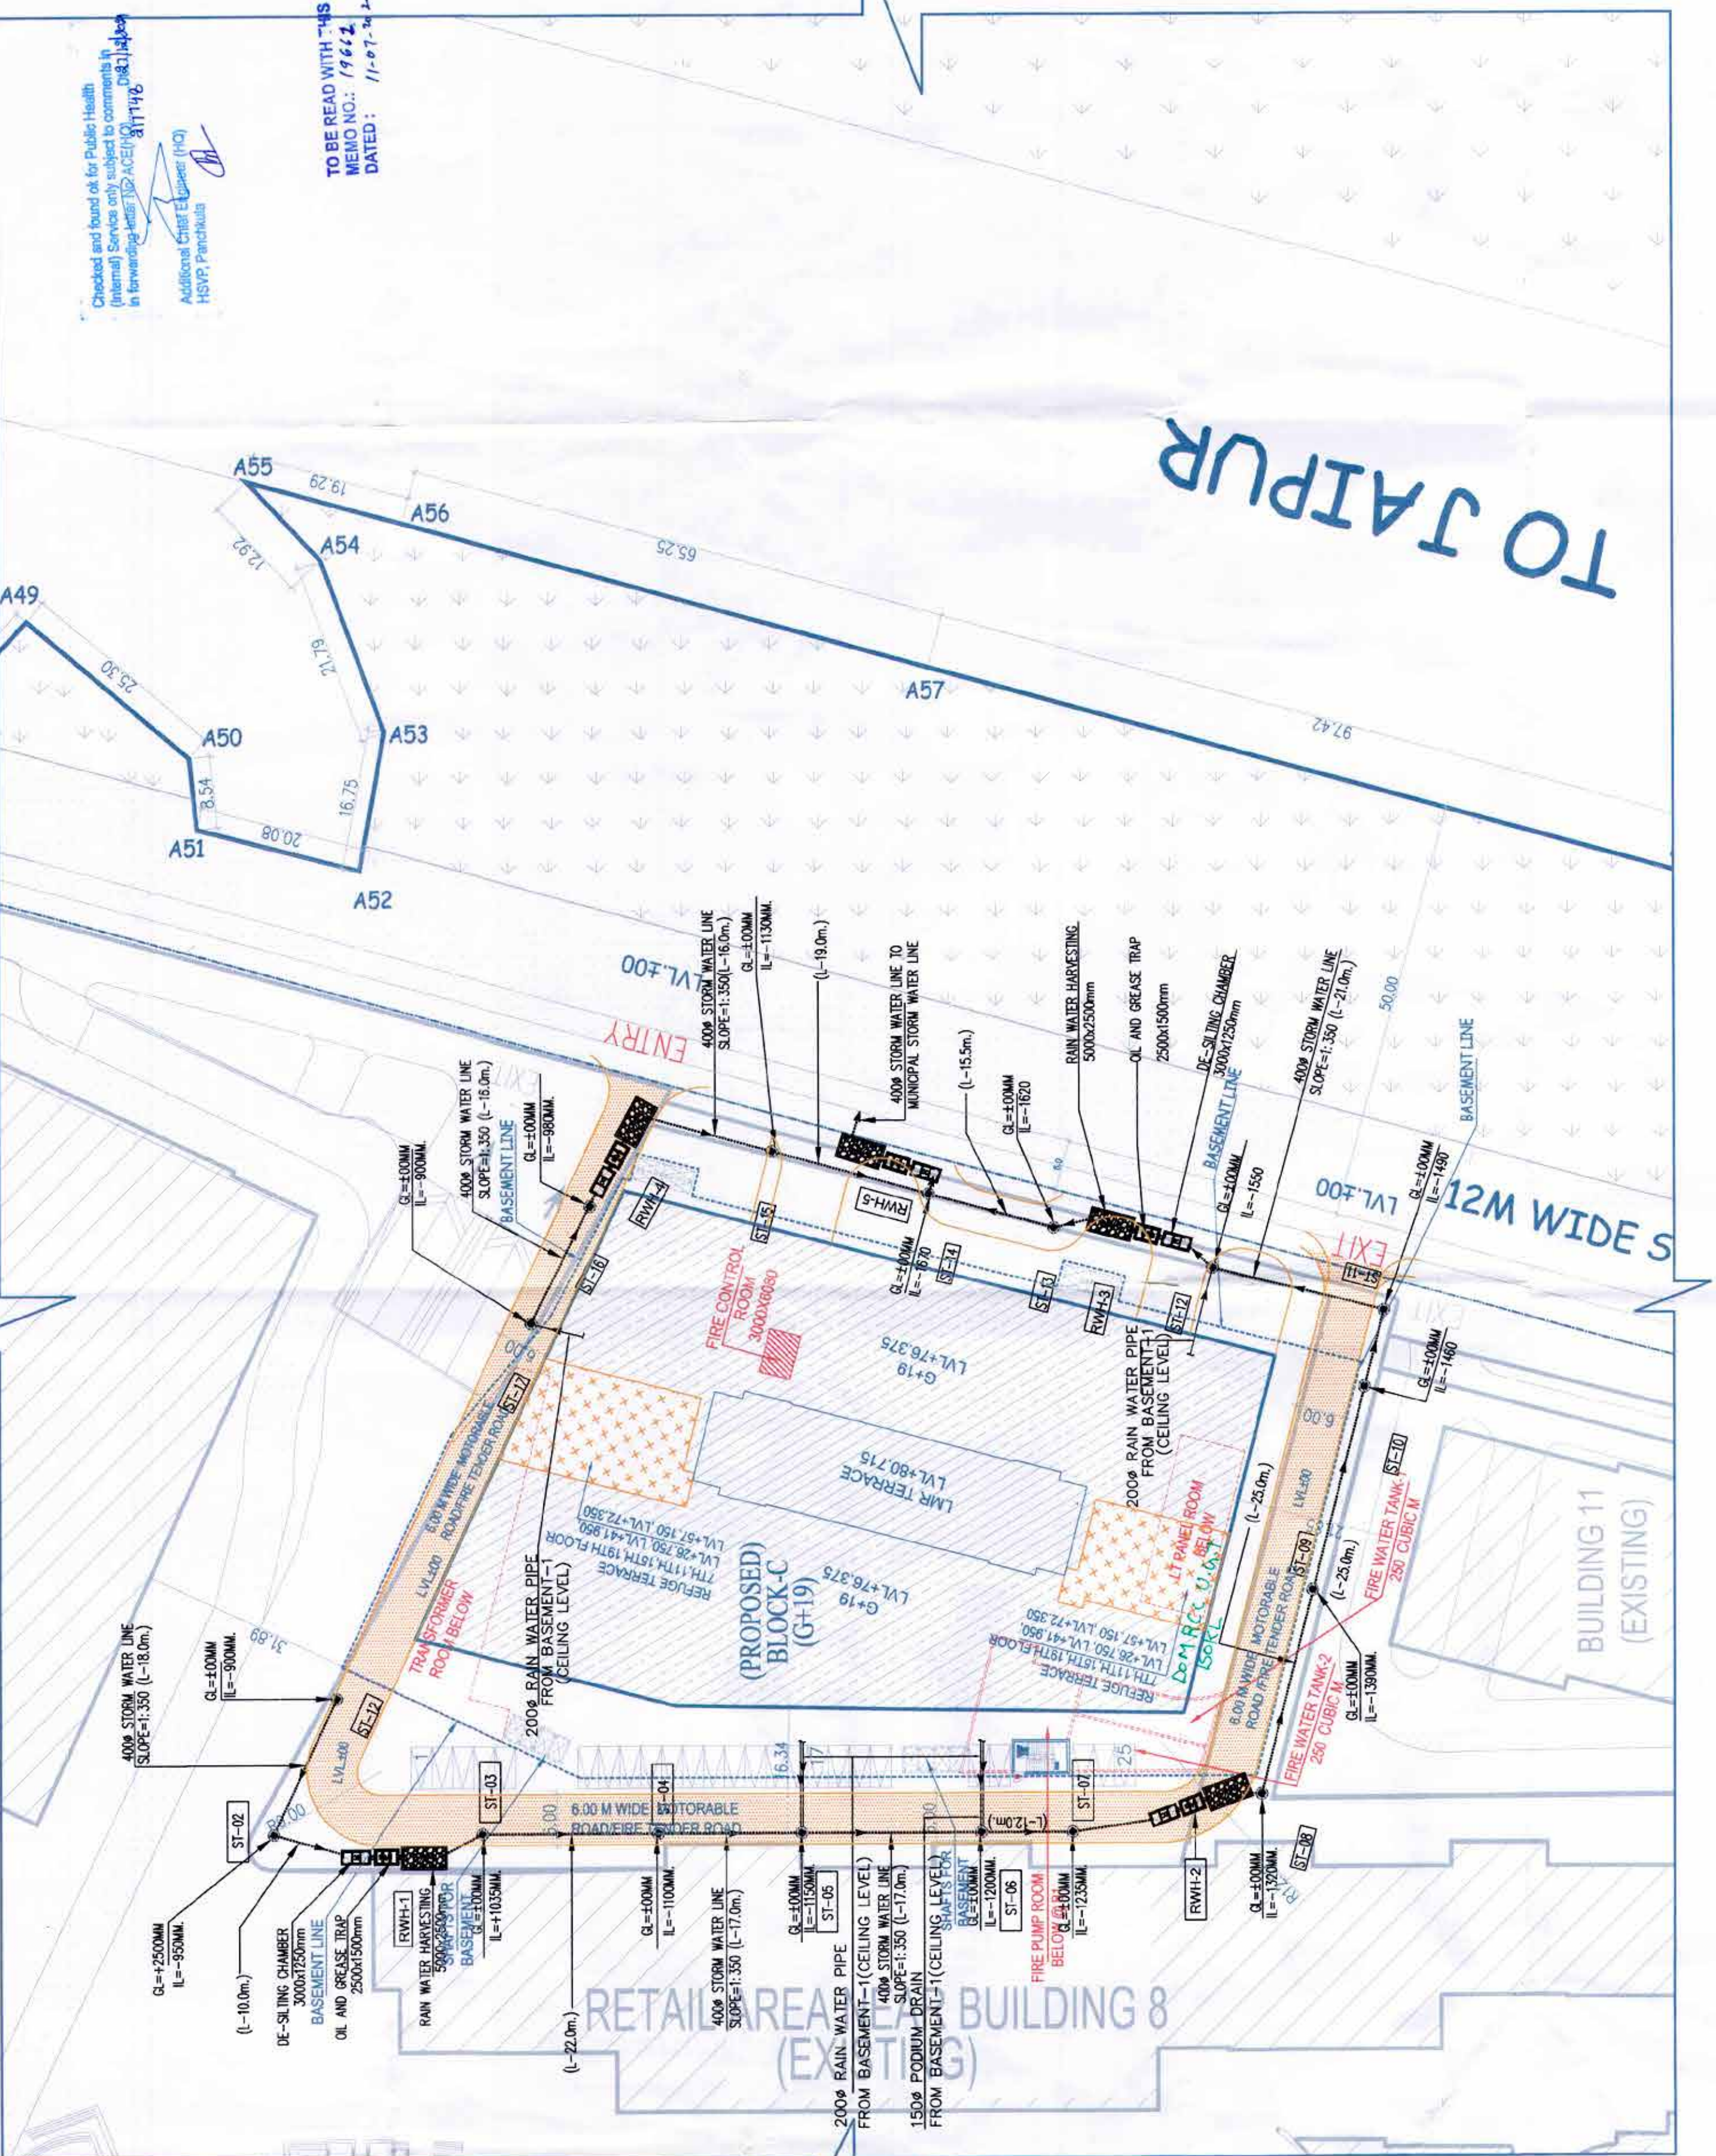

TO JAIPUR

12M WIDE S

BUILDING 11 (EXISTING)

RETAIL AREA BUILDING 8 (EXISTING)