

TO BE READ WITH THE OFFICE  
 DRAWING NO. BC-01  
 DATED 25-04-2022


  
 Hafeez Contractor  
 Director  
 Hafeez Contractor & Partners  
 25, New Street, London EC4A 3DF, UK  
 Tel: +44 (0)20 7493 8000  
 Fax: +44 (0)20 7493 8001  
 www.hc.com

  
 Rishi  
 Project Architect  
 Hafeez Contractor & Partners  
 25, New Street, London EC4A 3DF, UK  
 Tel: +44 (0)20 7493 8000  
 Fax: +44 (0)20 7493 8001  
 www.hc.com

  
 PA  
 Hafeez Contractor & Partners  
 25, New Street, London EC4A 3DF, UK  
 Tel: +44 (0)20 7493 8000  
 Fax: +44 (0)20 7493 8001  
 www.hc.com

KEY PLAN

BUILDING - C

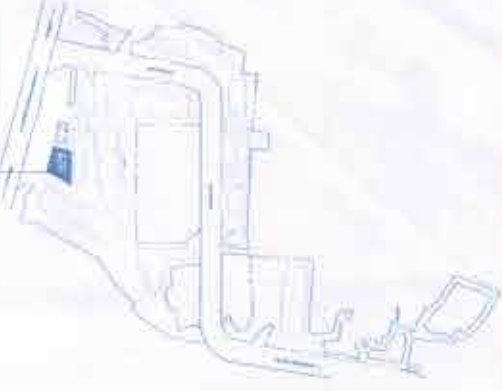

**Architect**  
**Hafeez Contractor**  
 25 New Street, London EC4A 3DF, UK  
 Tel: +44 (0)20 7493 8000  
 Fax: +44 (0)20 7493 8001  
 www.hc.com

**RISIMIS**  
**ARCHITECTS**

**RISIMIS ARCHITECTS PVT. LTD.**  
 65, Narra Nivas, (Bhawanji Kunj)  
 (Behind 02), Vasant Kunj  
 New Delhi-110070  
 TEL: 011-26889616, 26889617  
 WWW.RISIMIS-ARCH.COM


REVISED BUILDING PLANS OF BUILDING-B,  
 C, D, E & F IN CYBER CITY UNDER TRANSIT  
 ORIENTED DEVELOPMENT (TOD) PROJECT FOR  
 MIX-LAND USED COLONY (R+D+I/A/T/A) + 30%  
 COMMERCIAL) DEVELOPING 108.95872 ACRES  
 IN SECTOR 26, 25 & 25-A, GURGOGRAM  
 MANESAR URBAN COMPLEX BEING  
 DEVELOPED BY  
 DLF CYBER CITY DEVELOPERS LIMITED.

DLF Cyber City Developers Ltd  
 10th Floor, DLF Gateway Tower,  
 DLF Cyber City, Gurgaon, Haryana  
 PIN-122002

DRAWING TITLE -  
 STAIRGROUND FLOOR PLAN  
 BLOCK-C

PROJNO	DATE	SCALE	CHECKED BY	APPROVED BY
BC-01	25-04-2022	1/100		
DESIGNER	DATE	SCALE	CHECKED BY	APPROVED BY
DESIGNER	DATE	SCALE	CHECKED BY	APPROVED BY

*My*

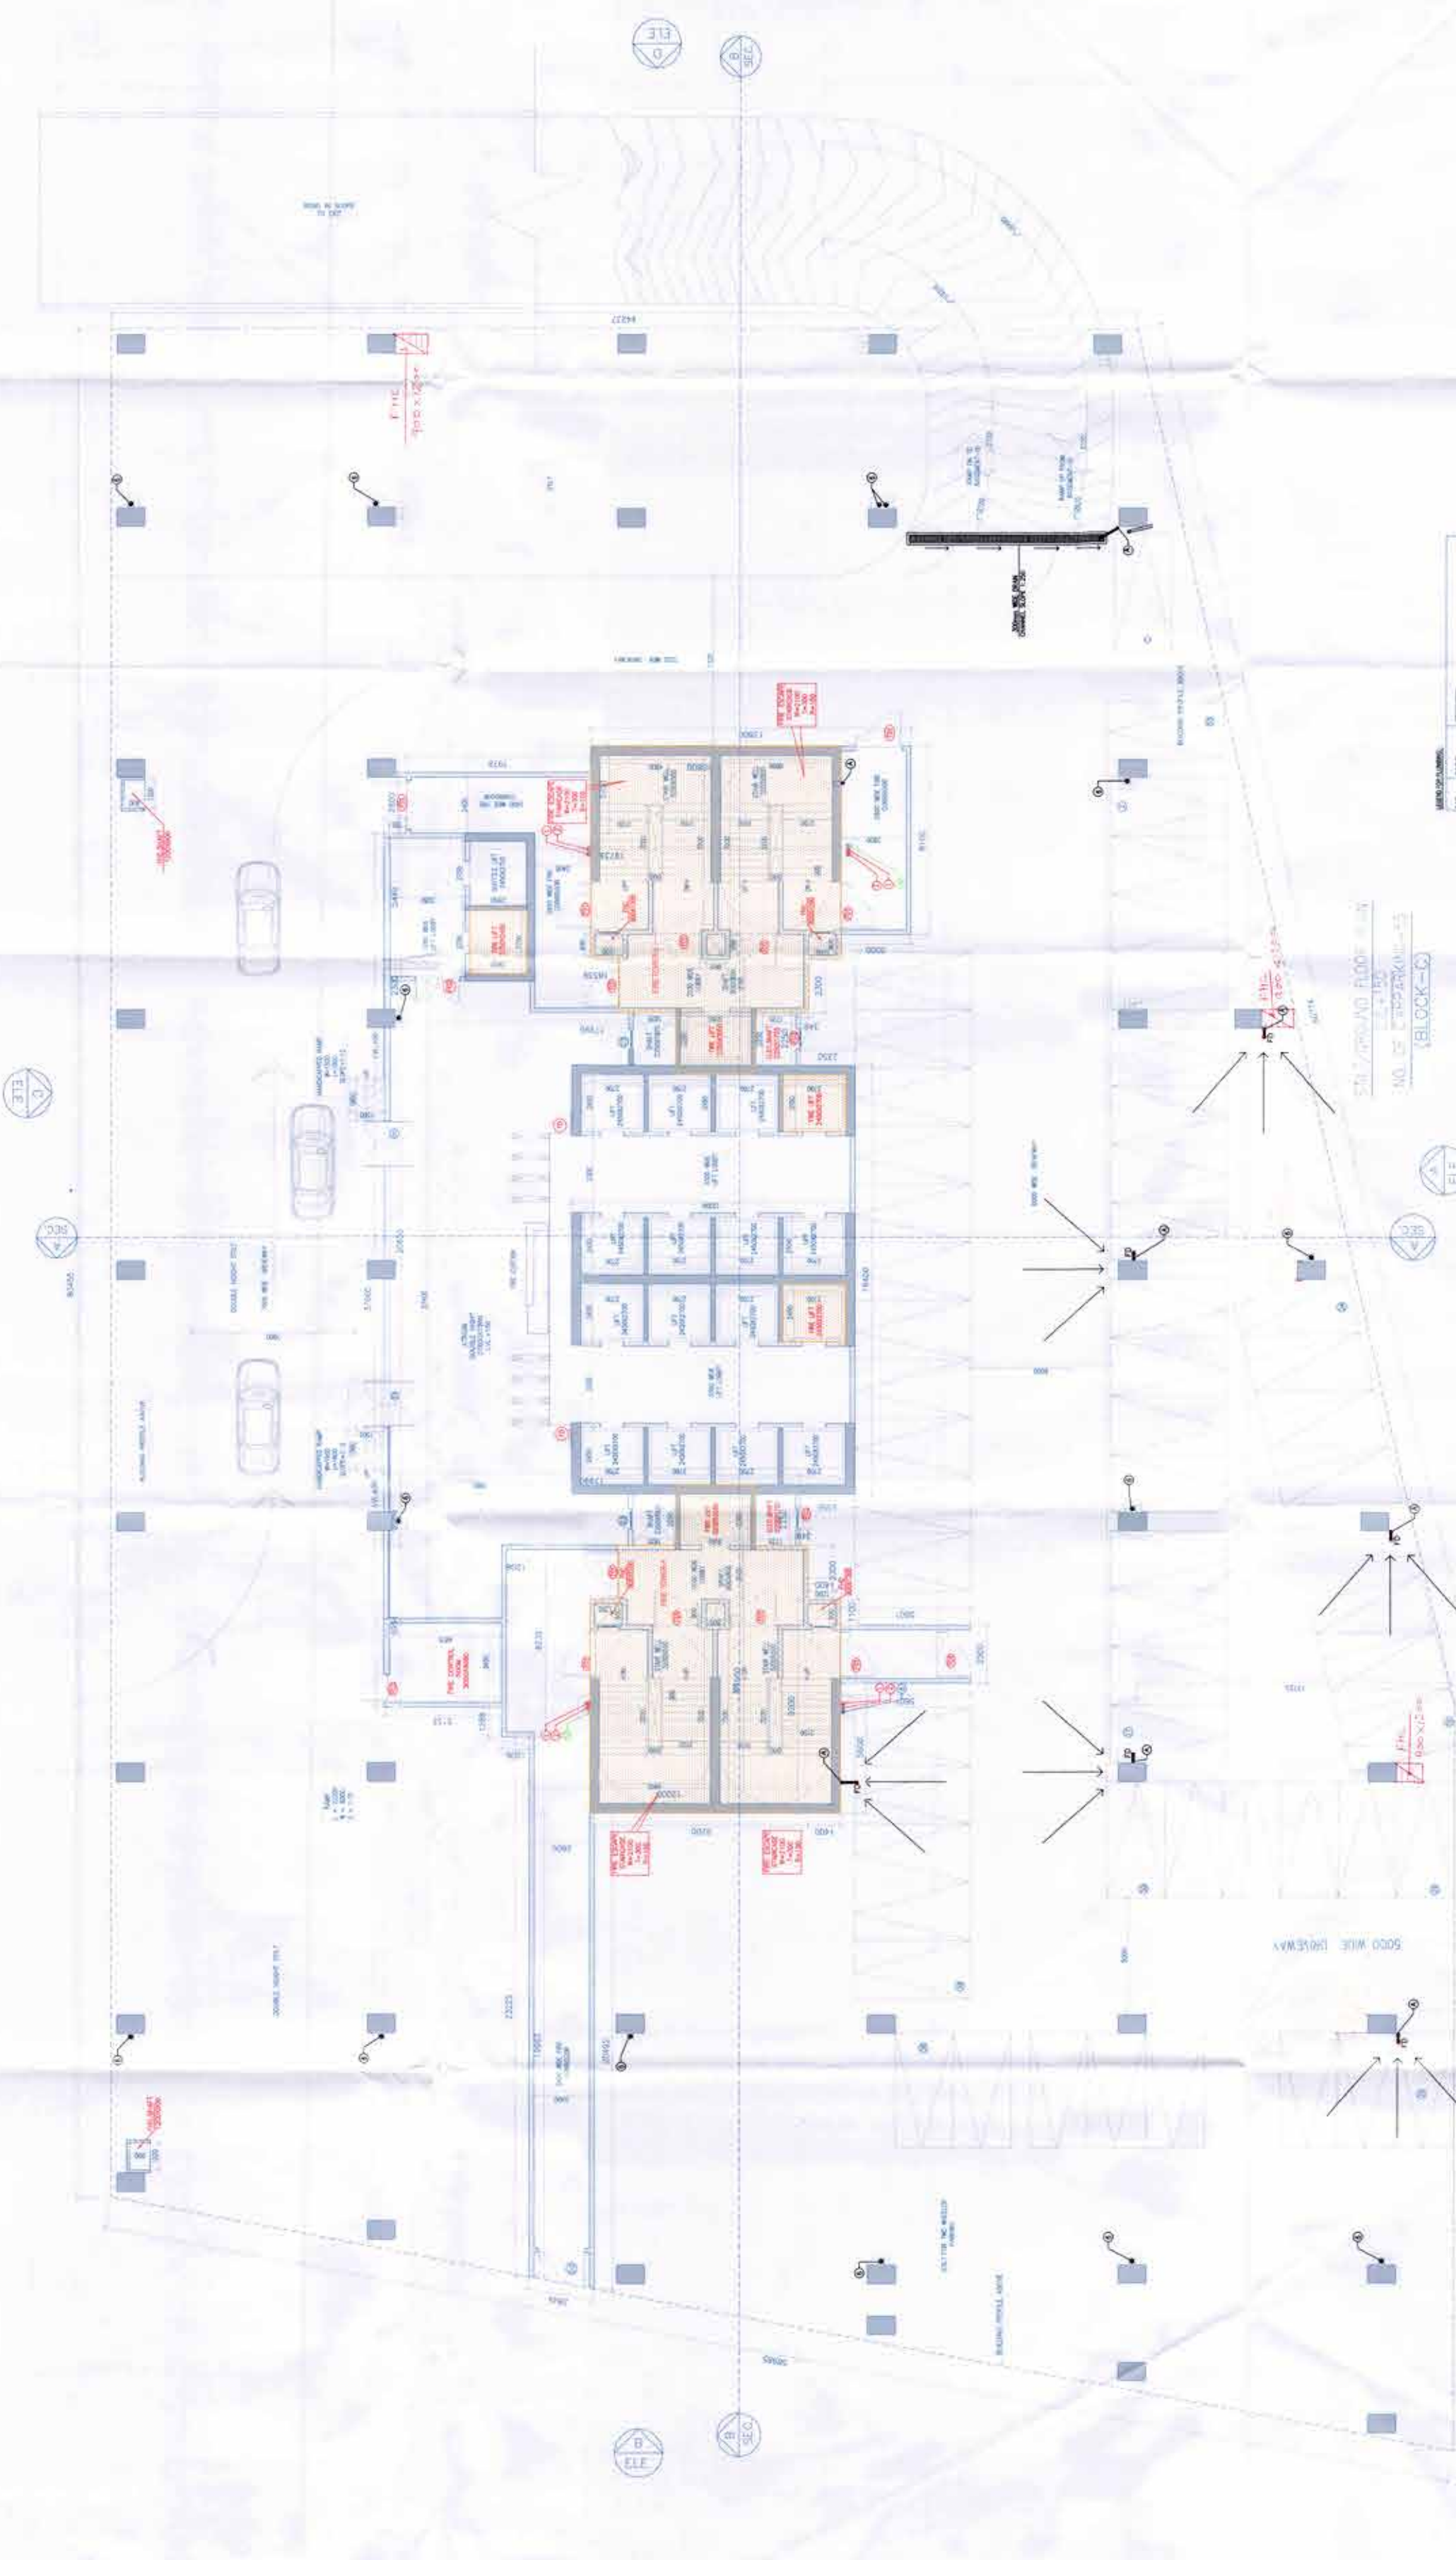

NO.	REVISIONS
01	ISSUE FOR PERMIT
02	ISSUE FOR PERMIT
NO.	REVISIONS
01	ISSUE FOR PERMIT
02	ISSUE FOR PERMIT
