




Architect
Hafeez Contractor
RISIMIS ARCHITECTS
 RSMS ARCHITECTS PVT. LTD.
 59, Nara Munda, Bhaktipal Kunj
 (Behind D2), Vasant Kunj
 New Delhi-110070
 Tel: 011-26599516, 26599617
 WWW.RISIMIS-ARCH.COM

REVIS BUILDING PLANS OF BUILDING-B, C, D, E, F & F-1 IN CYBER CITY UNDER TRANSFORMED DEVELOPMENT (TOD) POLICY FOR MAX. FLOOR USED (CALCULATED) 17/F (17/18/19/20/21/22/23/24/25 & 25-A, SURROUNDING COMMERCIAL) NEAR SPRING 100-59922 ACRES IN SECTOR 24, 25 & 25-A, SURROUNDING MANESAR URBAN COMPLEX BEING DEVELOPED BY DLF CYBER CITY DEVELOPERS LIMITED.

DWG: DLF Cyber City Developers Ltd
 10th floor DLF Cyber City Tower,
 DLF Cyber City, Gurgaon, Haryana
 Pin: 122002.

DRAWING FILE: TYPICAL REFUGE (TILITH) 19TH FLOOR PLAN BLOCK-C

RELVISION: [Signature]
 SCALE: 1:100
 DATE: 22-04-2022
 CHECKED BY: [Signature]
 APPROVED BY: [Signature]
 ARCHITECT'S SEAL & SIGNATURE: [Signature]



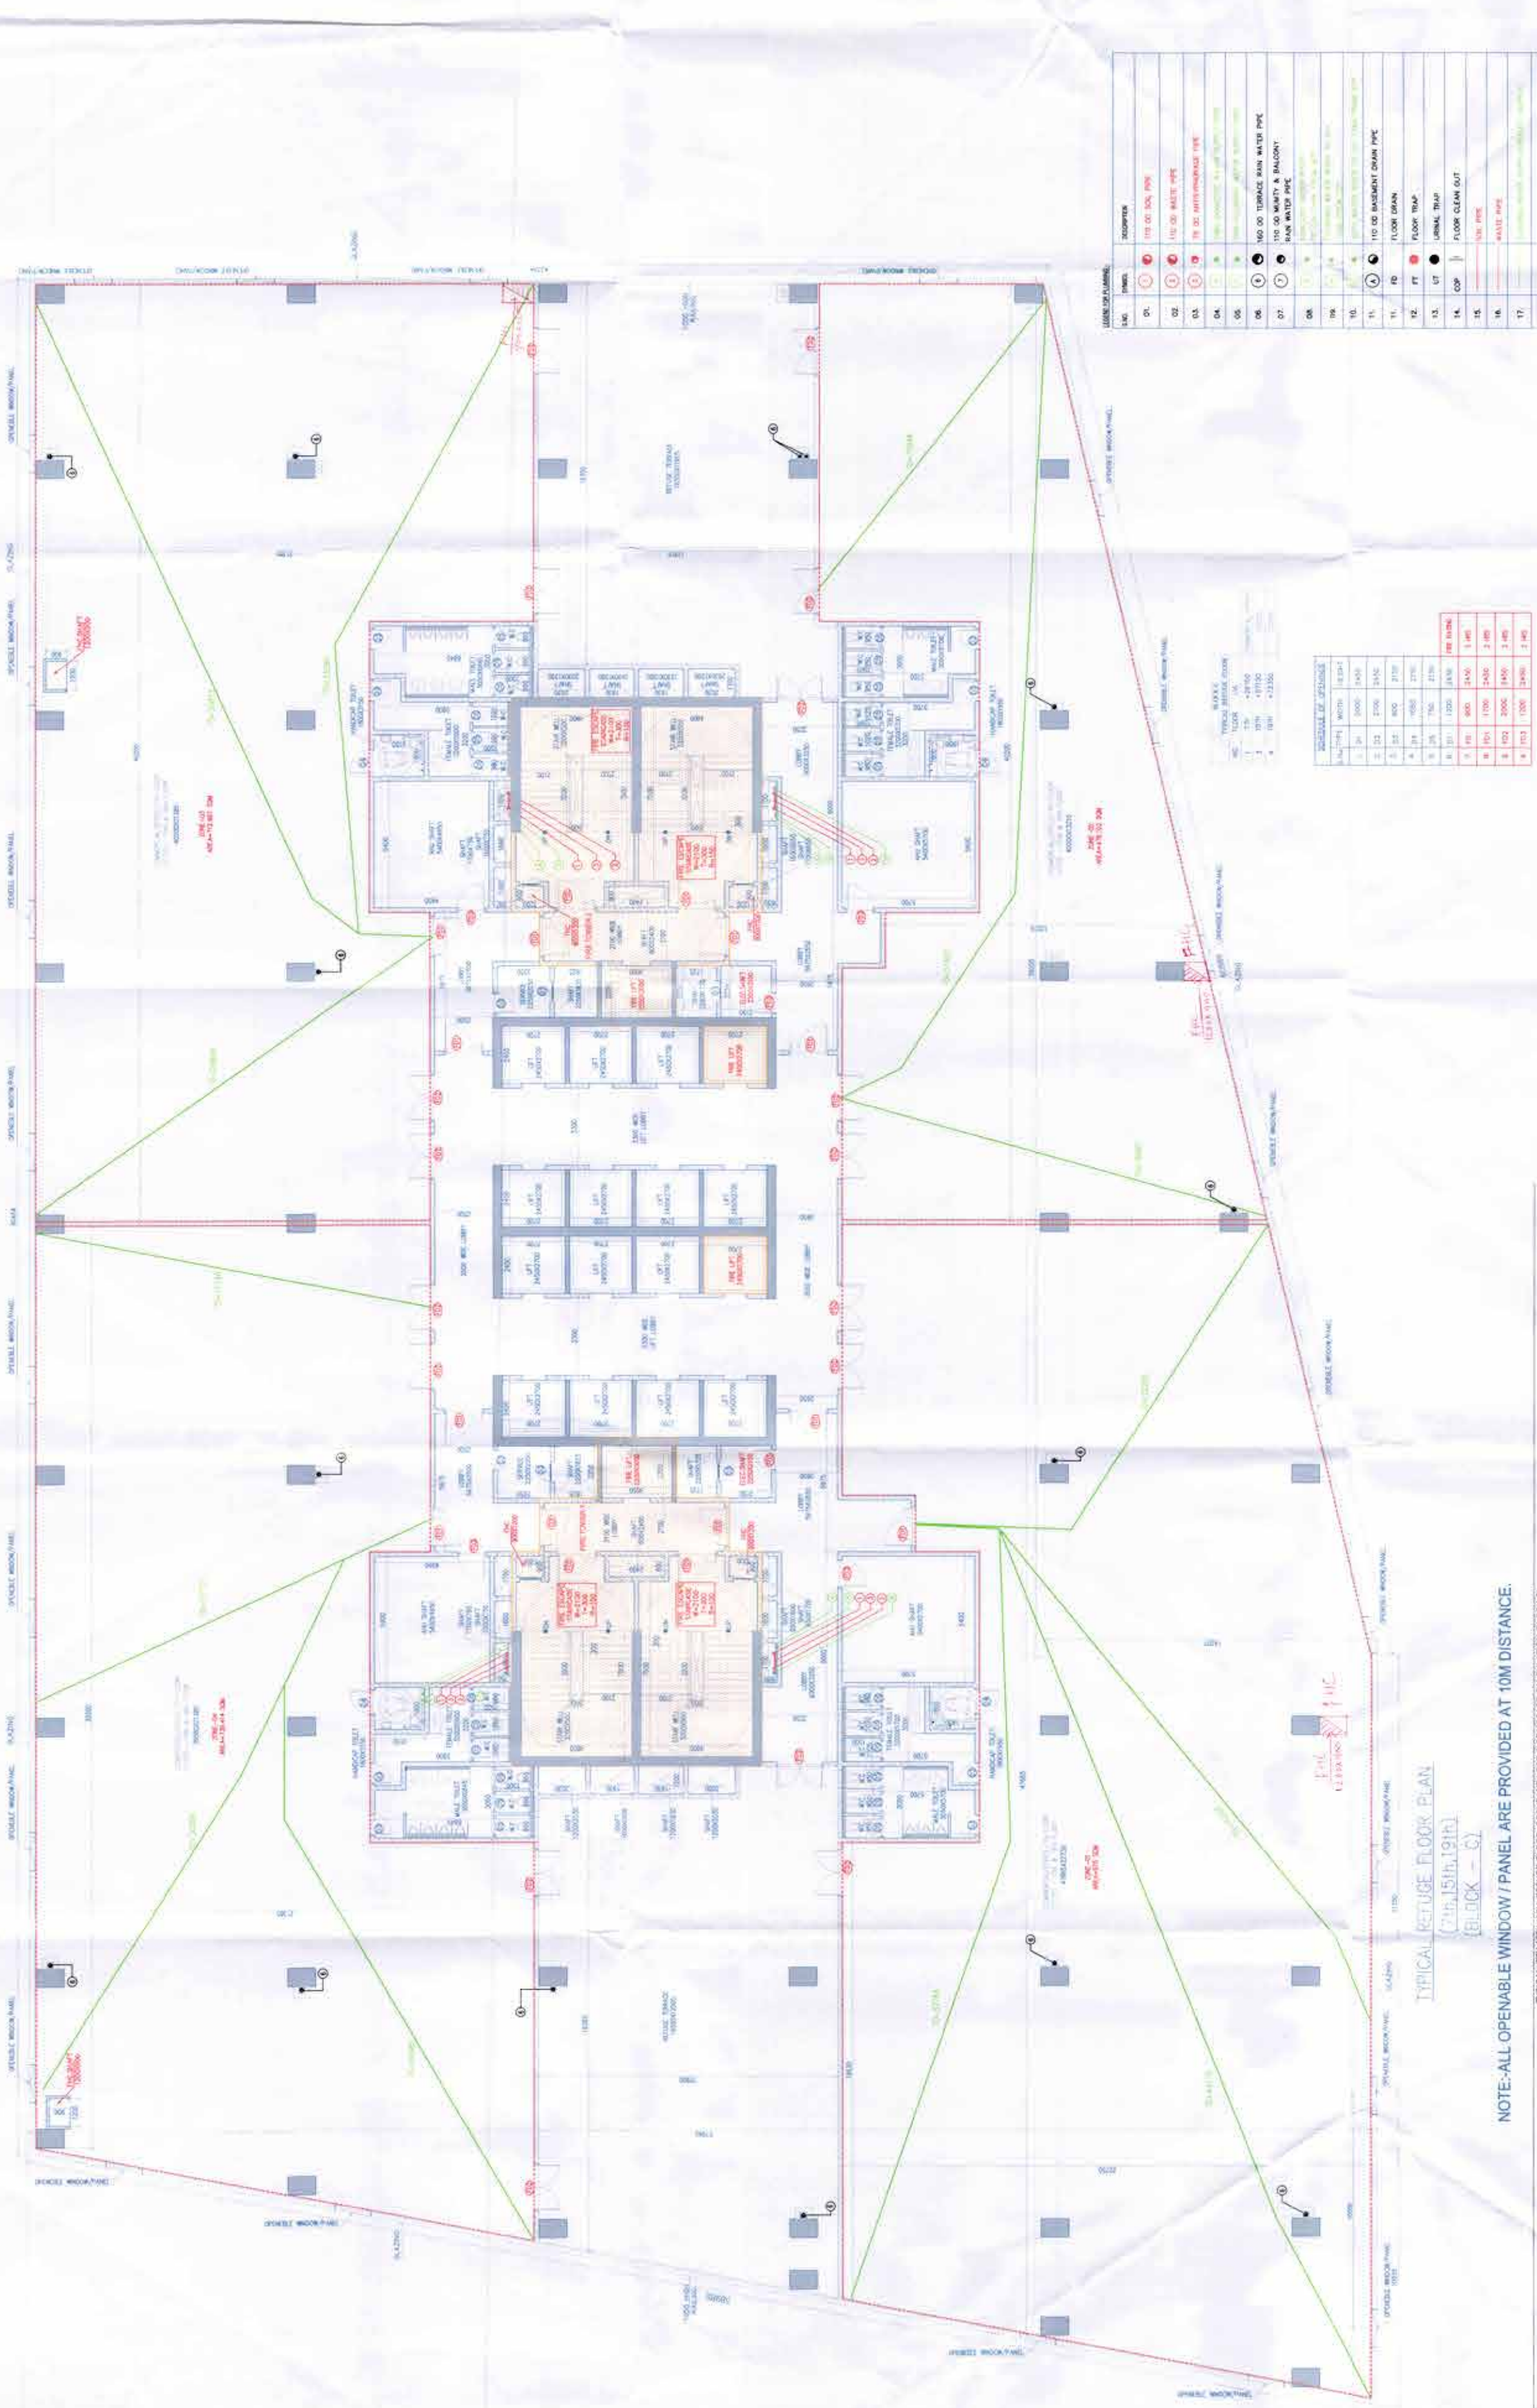


NOTE: ALL OPENABLE WINDOW / PANEL ARE PROVIDED AT 10M DISTANCE.

BLOCK NAME	FLOOR	GROSS AREA (SQM)	OCCUPANT LOAD	OCCUPANT LOAD PER FLOOR	STAIRCASE WIDTH REQUIRED (MM)	STAIRCASE WIDTH REQUIRED PER FLOOR (MM)	TOTAL STAIRCASE WIDTH REQUIRED	TOTAL STAIRCASE WIDTH PROVIDED PER FLOOR	REQUIRED NOS. OF STAIRCASES	PROVIDED NOS. OF STAIRCASES
BLOCK-C	TYPICAL (17TH, 18TH, 19TH) REFUGE FLOOR (OFFICE)	400.750	1 per 15 Sqm	400	400	400	400	600	2	2

REFUGE AREA CALCULATION (19TH FLOOR)

GROUP	AREA (SQM)	NO. OF PERSONS	AREA PER PERSON (SQM)
GROUP - A	12.00	120	1.00
GROUP - B	12.00	120	1.00
GROUP - C	12.00	120	1.00
TOTAL	12.00	120	1.00

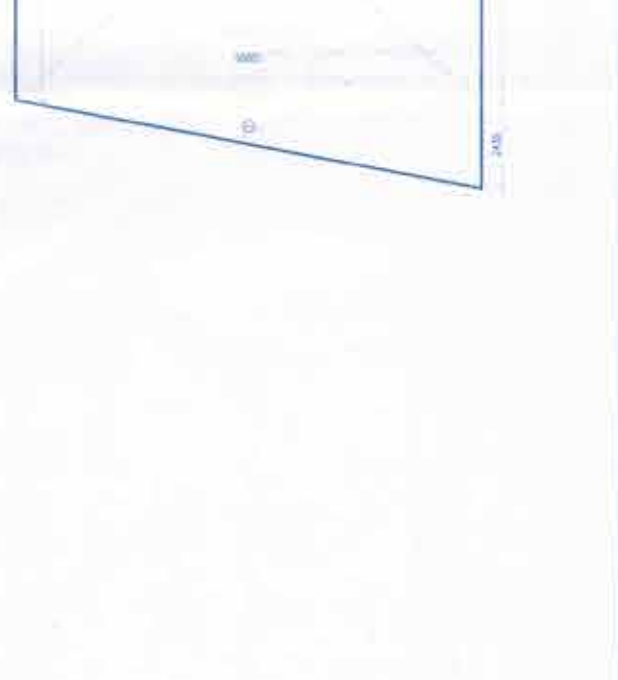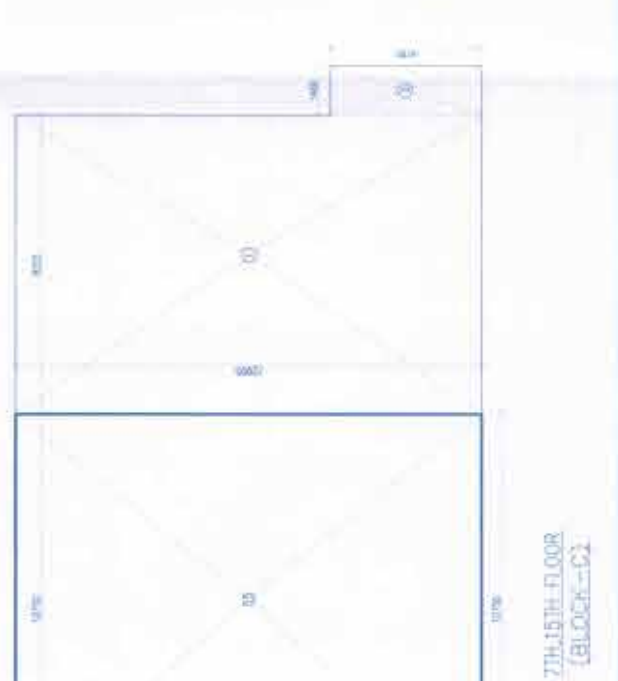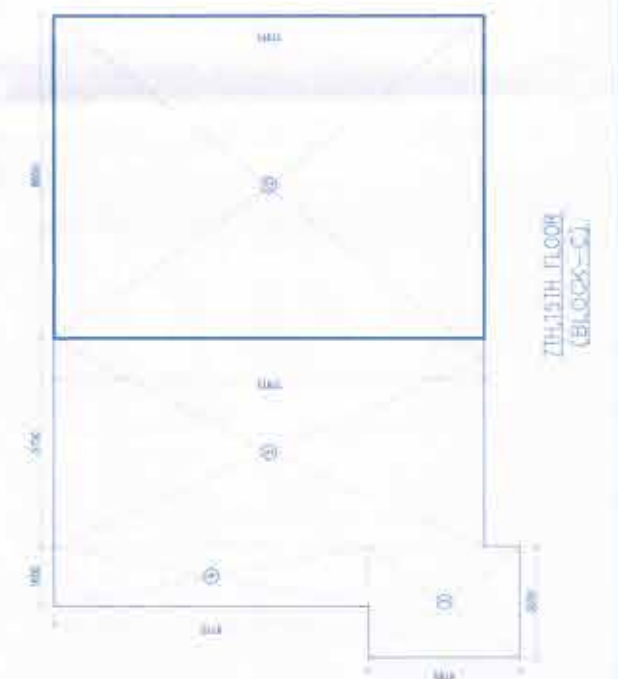

TYPICAL REFUGE FLOOR PLAN (BLOCK-C)
 TYPICAL REFUGE FLOOR PLAN (BLOCK-C)