

This is a "PROVISIONAL BUILDING PLAN" approved only for the purpose of inviting

A to (2) STP (2)  
 Member Secretary  
 2012

Wilson  
 STP (2)  
 Member Secretary  
 2012

Submissions from the general public


Checked and found ok for Public Health  
 and none will be subject to comments by  
 (return) to Bas... and your notes (see below)  
 DASH 1/6/2014  
 8/1/2014  
 DD (T) MEMBER BPAC  
 Additional Chief (see page 10)  
 NSRP, Penalties

TO BE READ WITH THIS OFFICE  
 EMO NO.: 19561  
 DATED: 11-07-2022  
 ID: [Signature]  
 P.A. [Signature]  
 A.T.P. [Signature]

Ram/After Bassi  
AD(HQ)

## KEY PLAN

## BUILDING - D

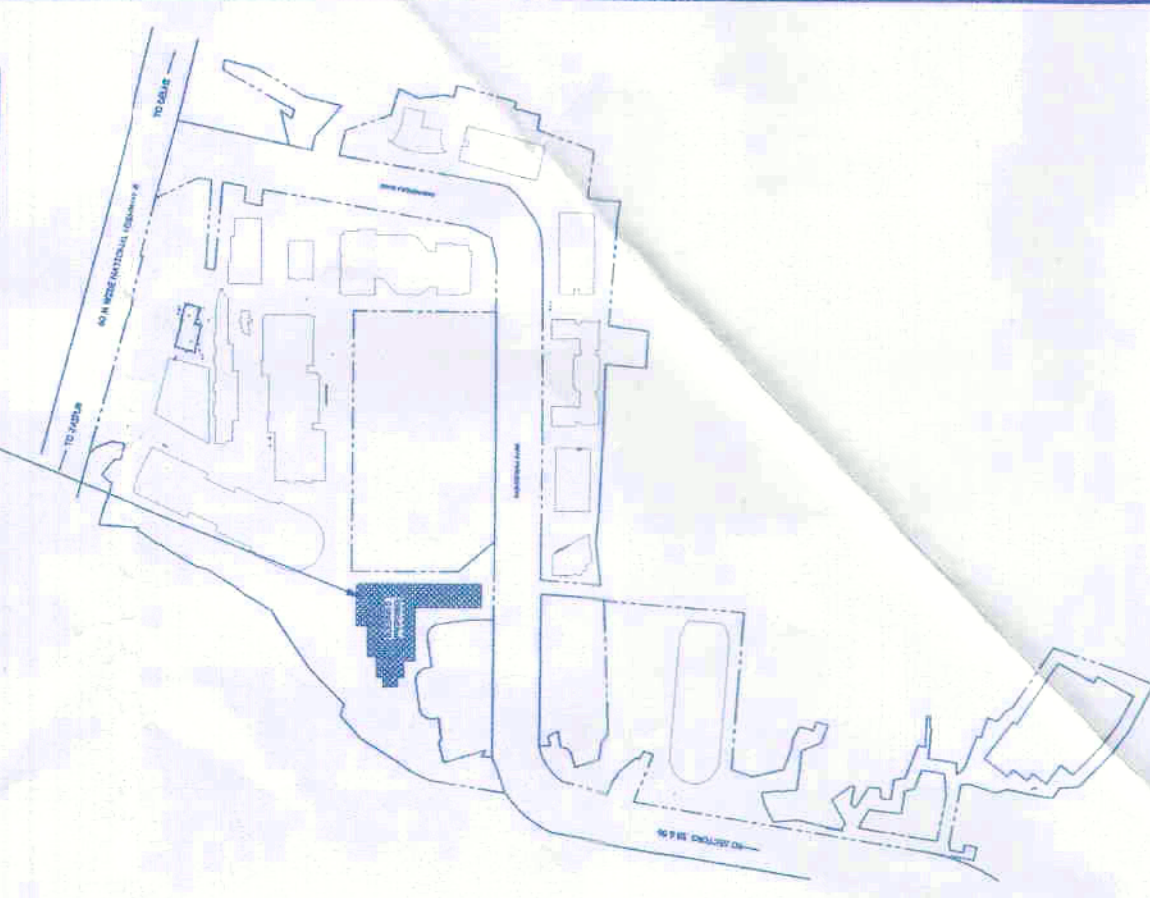

**Architect  
Hafeez  
Contractor**

29 Bank Street, Bombay 400 023. Tel:2661920

R|S|M|S  
ARCHITECTS

**RSMS ARCHITECTS PVT. LTD.**  
69, Nora Niwas Bhawani Kunj  
(Behind D2), Vasant Kunj,  
New Delhi-110070.  
Tel.: 011-26898616, 26898617  
[www.rsms-arch.com](http://www.rsms-arch.com)

Project:

REVISED BUILDING PLANS OF BUILDING-B,  
C, D, E, & F IN CYBER CITY UNDER TRANSIT  
ORIENTED DEVELOPMENT (TOD) POLICY FOR  
MIX LAND USED COLONY (70% IT/ITES /+ 30%  
COMMERCIAL) MEASURING 108.55922 ACRES  
IN SECTOR 24, 25 & 25-A, GURUGRAM  
MANESAR URBAN COMPLEX BEING


DEVELOPED BY  
DLF CYBER CITY DEVELOPERS LIMITED

|        |   |
|--------|---|
| OWNER: | DLF Cyber City Developers Ltd.<br>10th Floor DLF Gateway Tower,<br>DLF Cyber City, Gurugram, Haryana<br>Pin: 122002 |
|--------|---|

DRAWING TITLE: -

L.M.R FLOOR PLAN  
BLOCK-D

|          |                              |                       |                                                                                                |
|----------|------------------------------|-----------------------|------------------------------------------------------------------------------------------------|
| REVISION | JOB NO. :-                   | DRG NO. :-<br>BD-06   | <br>NORTH :- |
|          | SCALE :- 1:200               | DATE :-<br>24-04-2022 |                                                                                                |
| FILE :-  | DEALT BY :-                  | CHECKED BY :-         | APPROVED BY :-                                                                                 |
|          | ARCHITECT'S SEAL & SIGNATURE |                       | OWNER'S SEAL & SIGNATURE                                                                       |

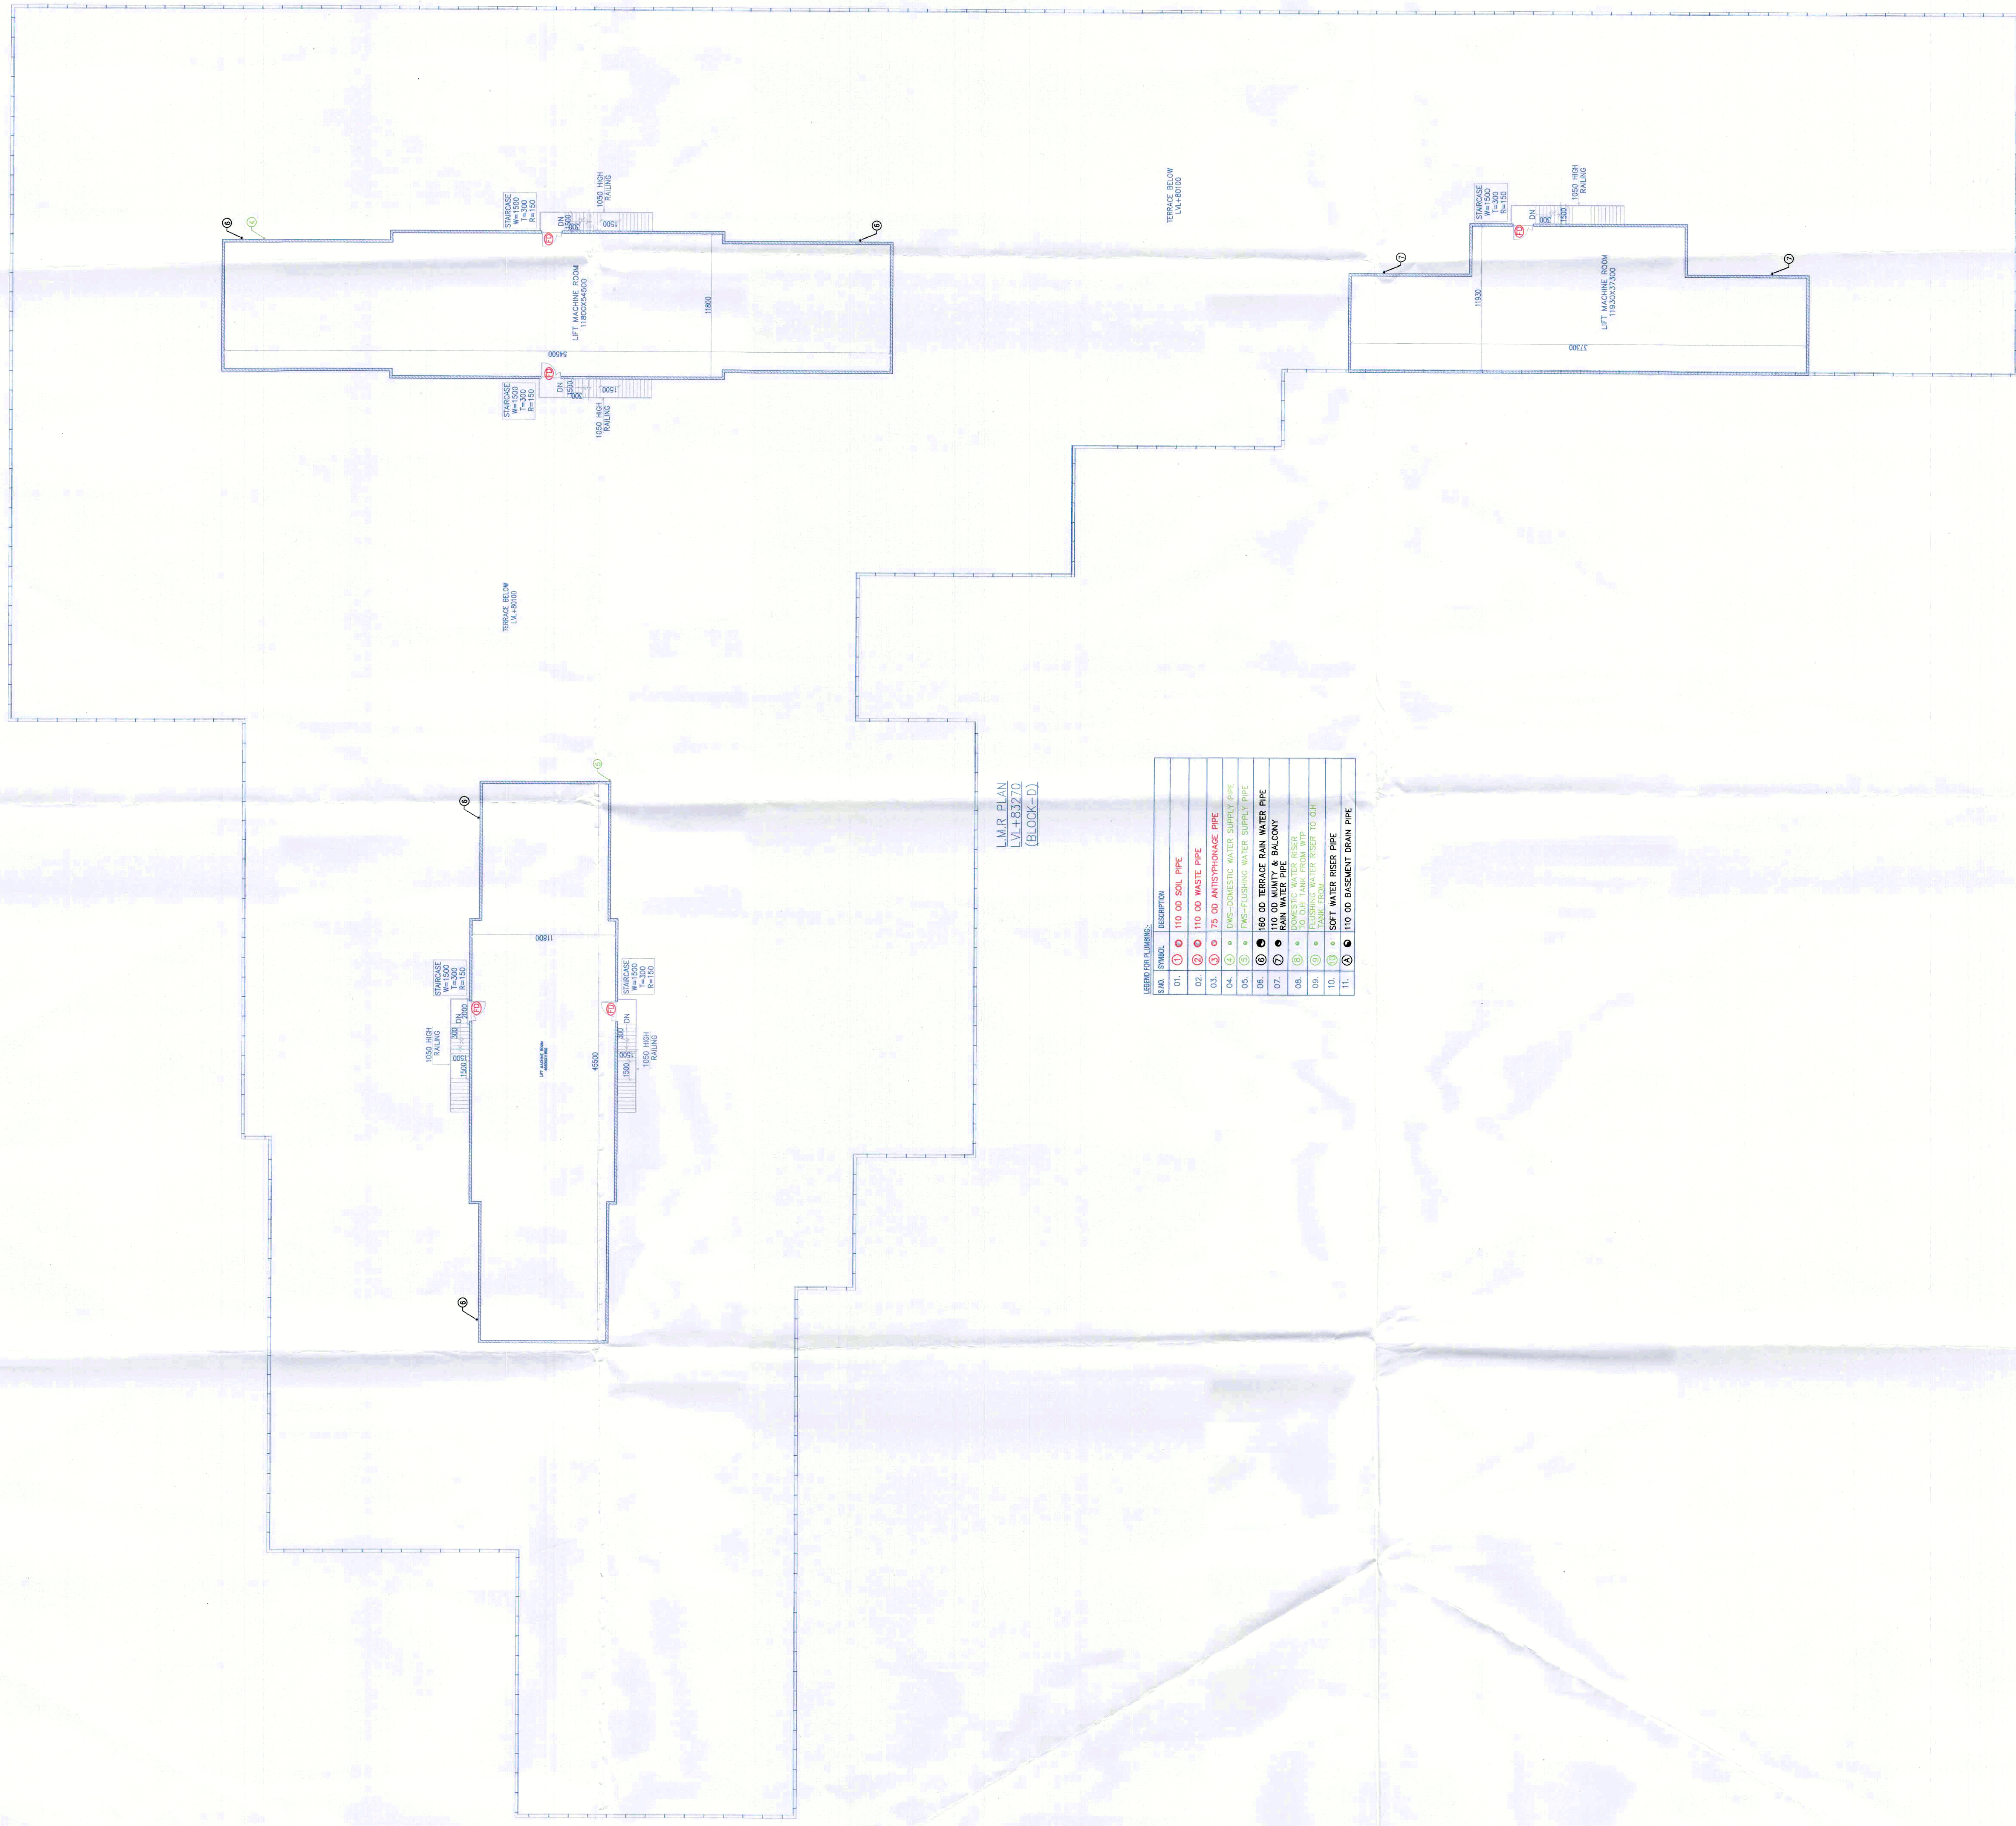

L.M.R. PLAN  
LV+83270  
(BLOCK-D)

| LEGEND FOR IN-MANHOUS:                                                                    |                                |
|-------------------------------------------------------------------------------------------|--------------------------------|
| Symbol                                                                                    | Description                    |
| 01.  | 110 00 SOL PIPE                |
| 02.  | 110 00 WASTE PIPE              |
| 03.  | 75 00 ANTISPHORAGE PIPE        |
| 04.  | 110-DOMESTIC WATER SUPPLY PIPE |
| 05.  | 110-TRUSSING WATER SUPPLY PIPE |
| 06.  | 160 00 TERRACE RAN WATER PIPE  |
| 07.  | 110 00 MURTY & BALCONY         |
| 08.  | 110-DOMESTIC WATER RISER       |
| 09.  | 110-TANK FROM WTP TO O.H. TANK |
| 10.  | 110-TANK FROM WTP TO O.H. TANK |
| 11.  | 110 00 BASMENT RAN PIPE        |