

Check and forward to Public Health (Sanitary) Engineer only subject to comments in forwarding sheet. (DRG NO. 11-07-2022)

Atty. Hafeez Contractor
New Delhi, India

DRG NO. BFST-02

This is a "PROVISIONAL BUILDING PLAN" approved only for the purpose of inviting objections from the general public.



Atty. Hafeez Contractor
Member Secretary
B.P.A.C.

DRG (T)
MEMBER
B.P.A.C.

TO BE READ WITH THIS OFFICE
MEMO NO.: 19661
DATED: 11-07-2022

JD. P.A. A.T.P.

Ravi Arora Bassi
ADMC

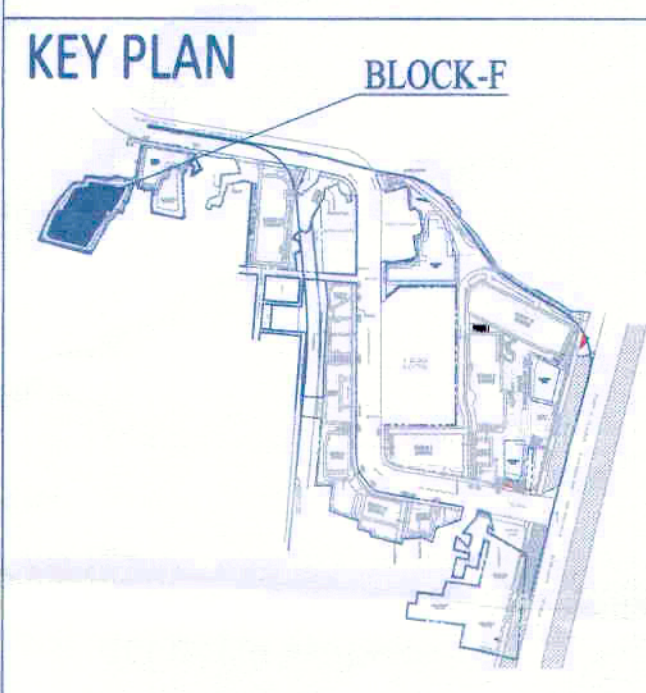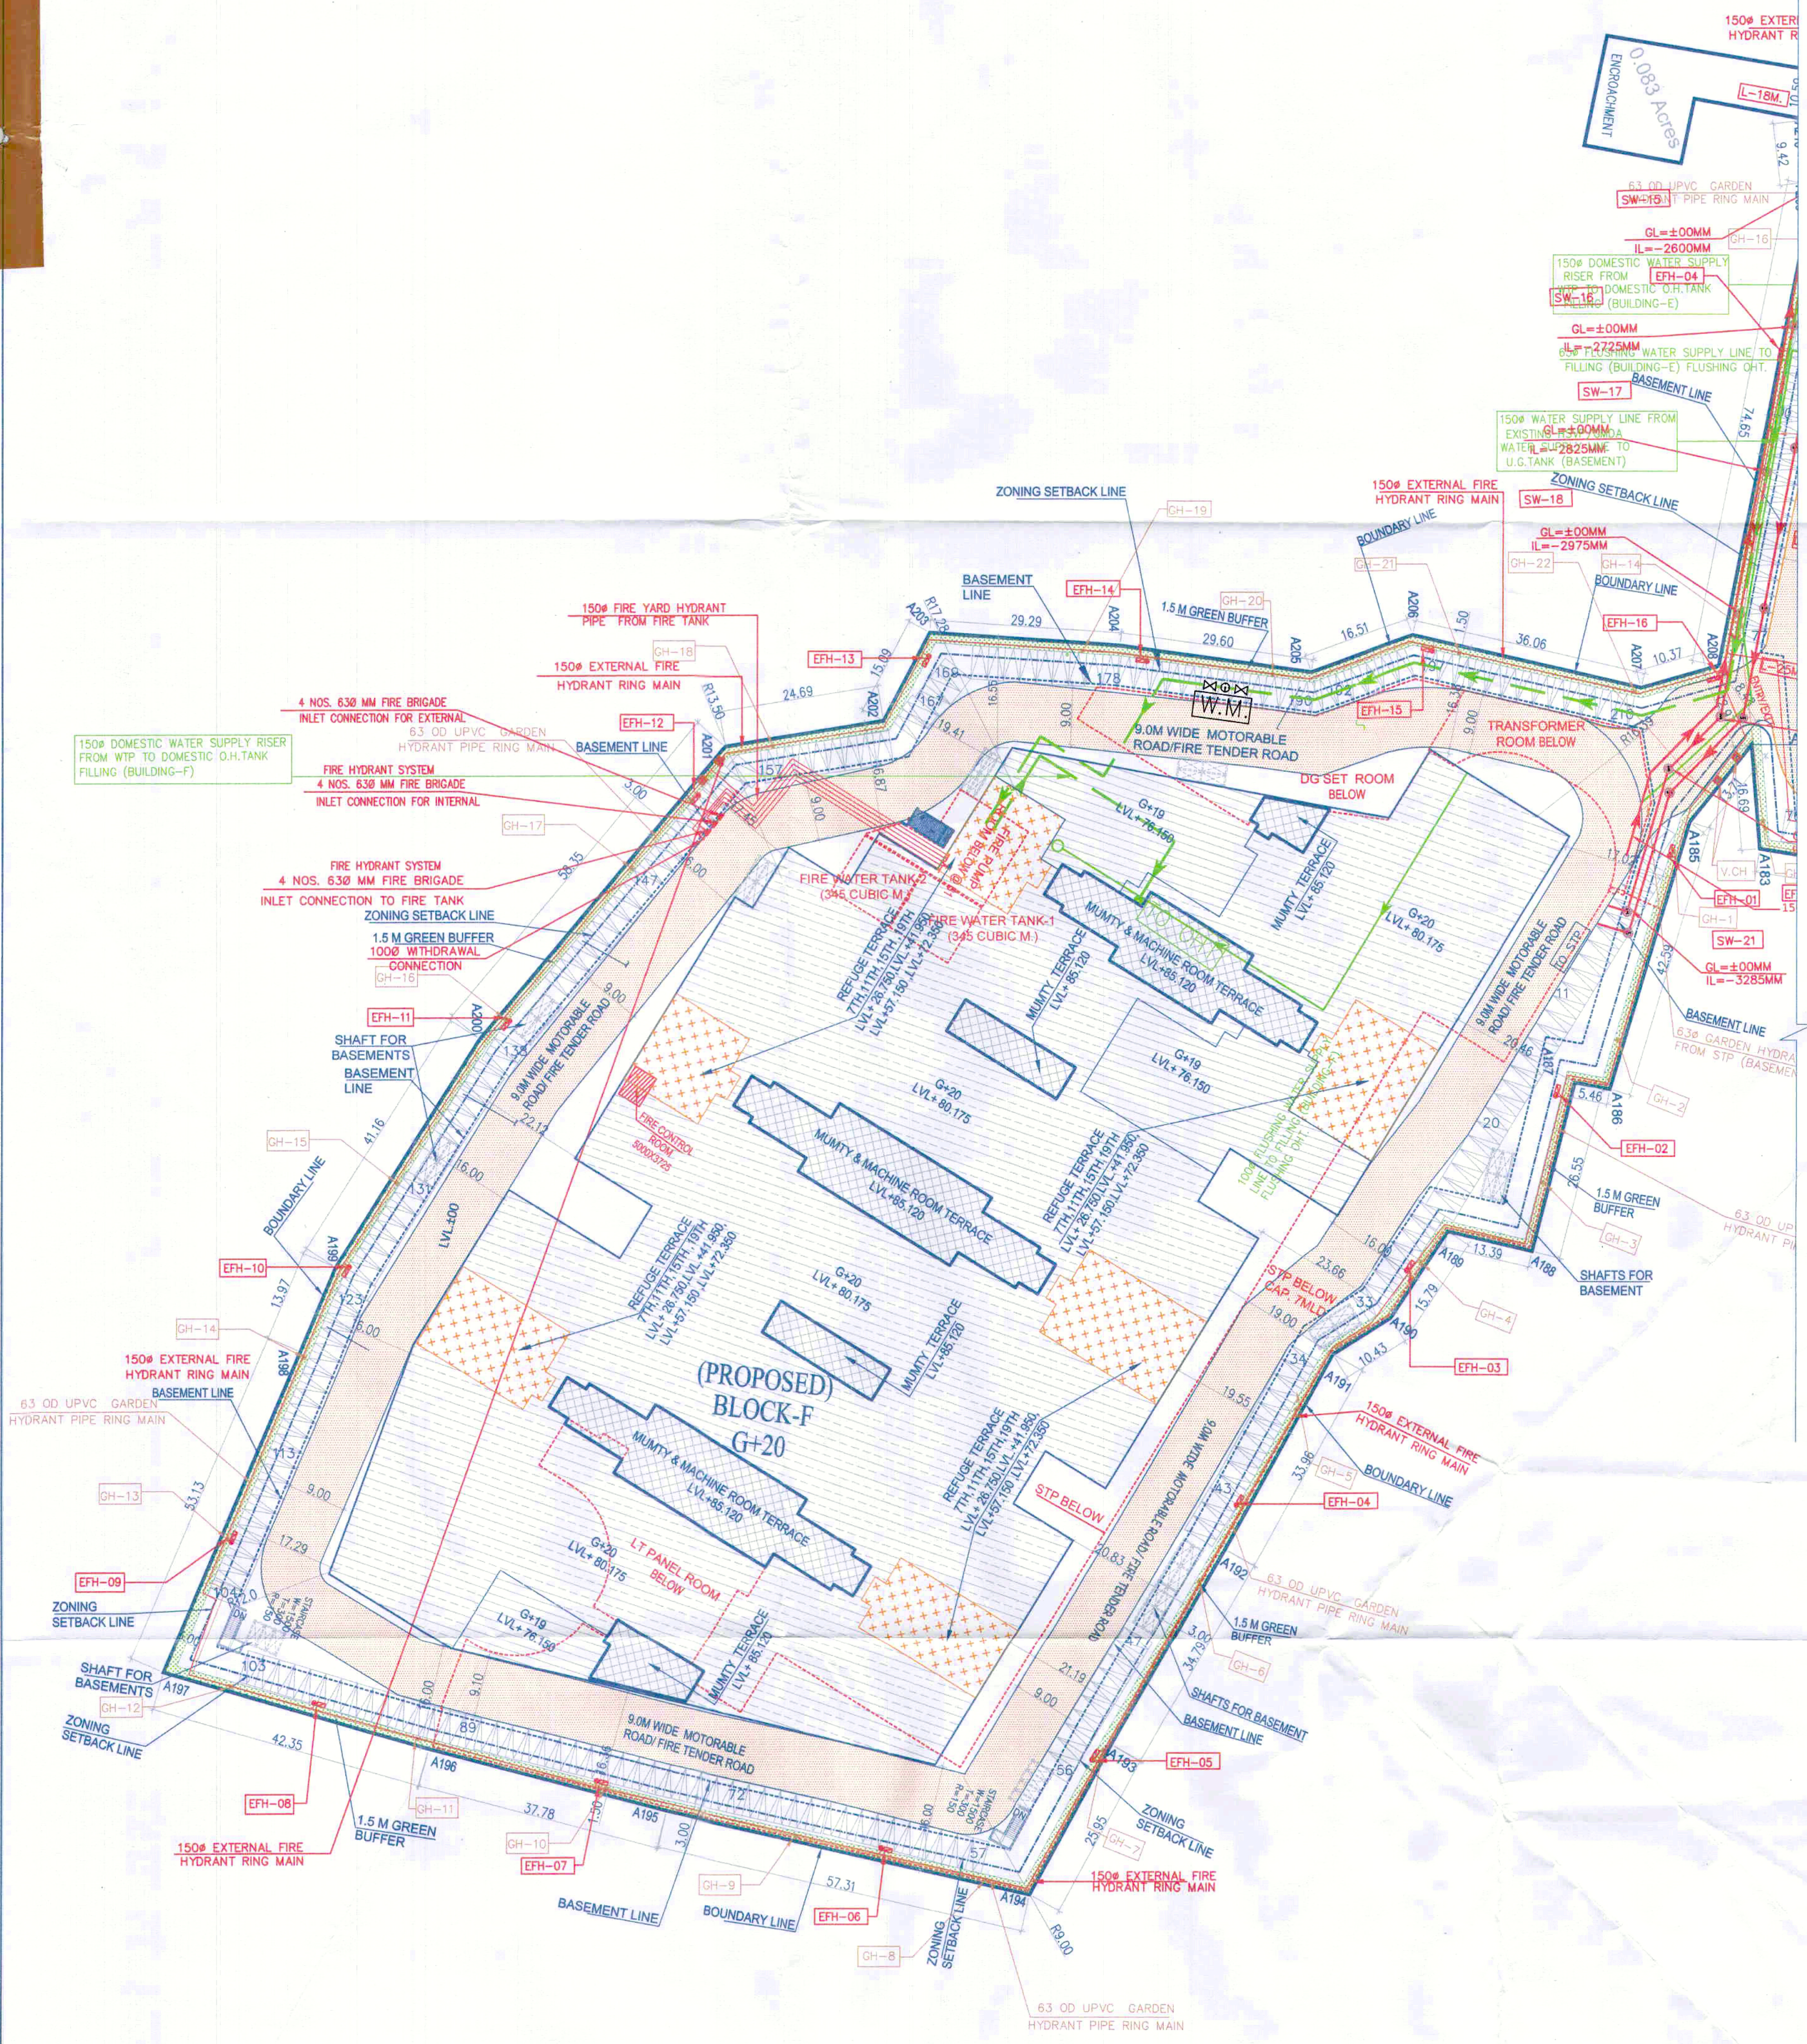

**Architect
Hafeez
Contractor**

29 Bunk Street, Bombay 400 023. Tel: 2661920

RSMS ARCHITECTS

RSMS ARCHITECTS PVT. LTD.
69, Nora Niwas, Bhawani Kunj
(Behind D2), Vasant Kunj,
New Delhi-110070.
Tel.: 011-26898616, 26898617
www.rsms-arch.com

Project:
REVISED BUILDING PLANS OF BUILDING-B, C, D, E, & F IN CYBER CITY UNDER TRANSIT ORIENTED DEVELOPMENT (TOD) POLICY FOR MIX LAND USED COLONY (70% IT/ITES/4-30% COMMERCIAL) MEASURING 108.55922 ACRES IN SECTOR 24, 25 & 25-A, GURUGRAM MANESAR URBAN COMPLEX BEING DEVELOPED BY DLF CYBER CITY DEVELOPERS LIMITED

OWNER: DLF Cyber City Developers Ltd.
10th Floor DLF Gateway Tower,
DLF Cyber City, Gurugram,
Haryana Pin: 122002

DRAWING TITLE: - BLOCK-F
SITE PLAN
(GARDEN HYDRANT, EXTERNAL FIRE HYDRANT & WATER SUPPLY, SEWAGE SCHEME)

REVISION	JOB NO.:-	DRG NO.:-	NORTH:-
	SCALE:- 1:500	BFST-02	
FILE:-	DEALT BY:-	CHECKED BY:-	APPROVED BY:-
ARCHITECT'S SEAL & SIGNATURE		OWNER'S SEAL & SIGNATURE	