
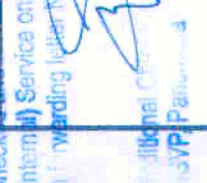


DESIGNED BY:   
CHECKED BY:   
APPROVED BY:   
MEMBER BPAC

DATE: 25-04-2022  
SCALE: 1:200  
PROJECT: RMS ARCHITECTS PVT. LTD.  
69 Nara Nivas Bhawan Kunj  
(Behind D2), Vasant Kunj,  
New Delhi-110070.  
Tel: 011-26888816, 26888817  
www.rms-arch.com

TO BE READ WITH: THIS OFFICE  
MEMO NO. 122002  
DATED: 25-04-2022

KEY PLAN

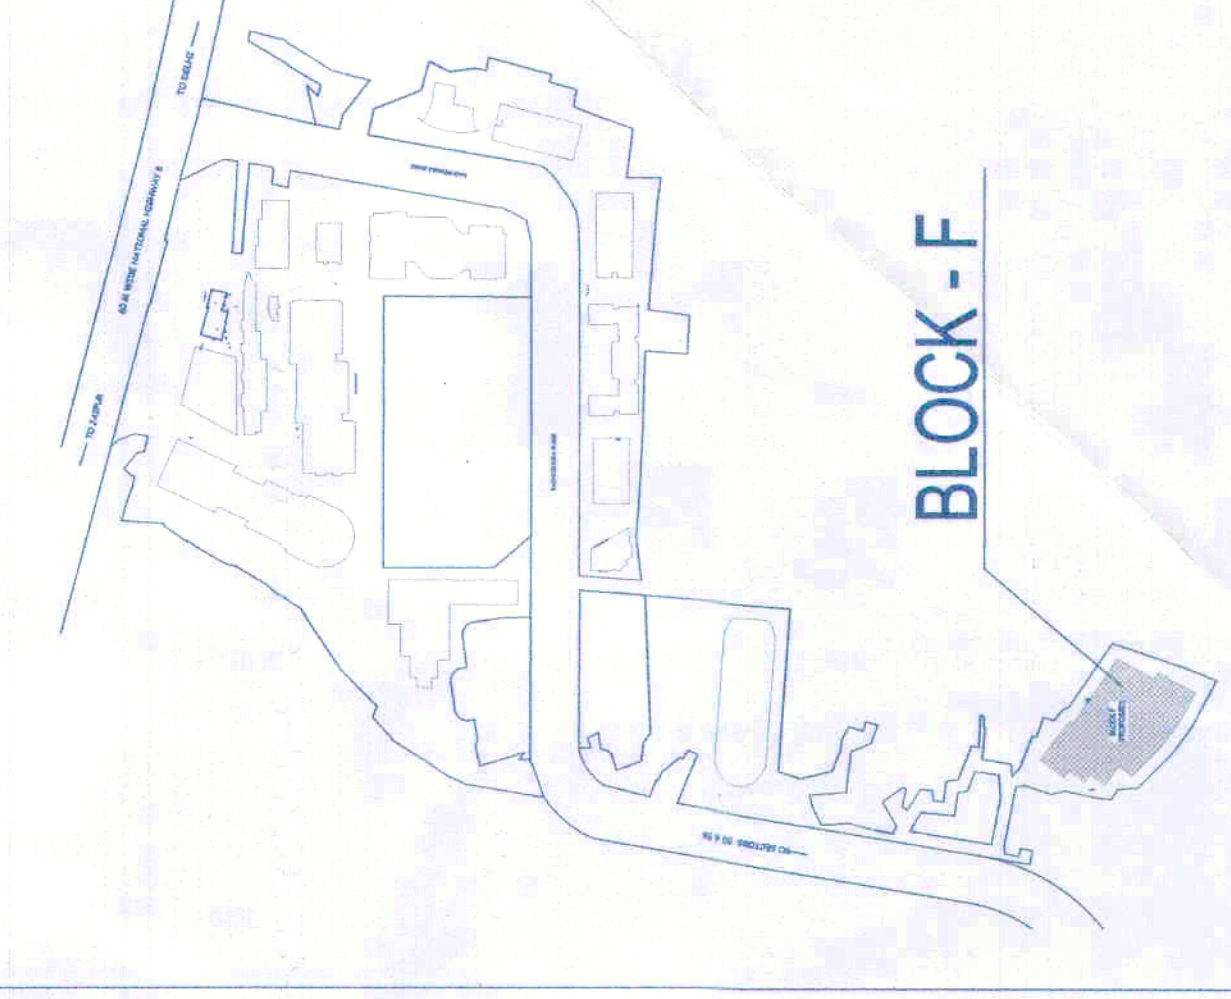

BLOCK - F

Architect  
Hafeez  
Contractor

29 Bore Street, Borey 48 823, 14686102

**RISIMIS**  
ARCHITECTS

RMS ARCHITECTS PVT. LTD.  
69 Nara Nivas Bhawan Kunj  
(Behind D2), Vasant Kunj,  
New Delhi-110070.  
Tel: 011-26888816, 26888817  
www.rms-arch.com


Project:  
REVISED BUILDING PLANS OF BUILDING-B,  
C, D, E, & F IN CYBER CITY UNDER TRANSIT  
ORIENTED DEVELOPMENT (TOD) POLICY FOR  
MIX LAND USED COLONY 70% IT/ITES + 30%  
COMMERCIAL MEASURING 108.55922 ACRES  
IN SECTOR 24, 25 & 25-A, GURUGRAM  
MANESAR URBAN COMPLEX BEING  
DEVELOPED BY  
DLF CYBER CITY DEVELOPERS LIMITED

OWNER:  
DLF Cyber City Developers Ltd  
10th Floor DLF Gateway Tower,  
DLF Cyber City Gurugram, Haryana  
Pin: 122002

GROUND FLOOR PLAN  
BLOCK-F

| REVISION | JOB NO. | DRG NO. | DATE       | BY | CHECKED BY | APPROVED BY |
|----------|---------|---------|------------|----|------------|-------------|
|          |         | BF-01   | 25-04-2022 |    |            |             |

ARCHITECT'S SEAL & SIGNATURE  
  
OWNER'S SEAL & SIGNATURE

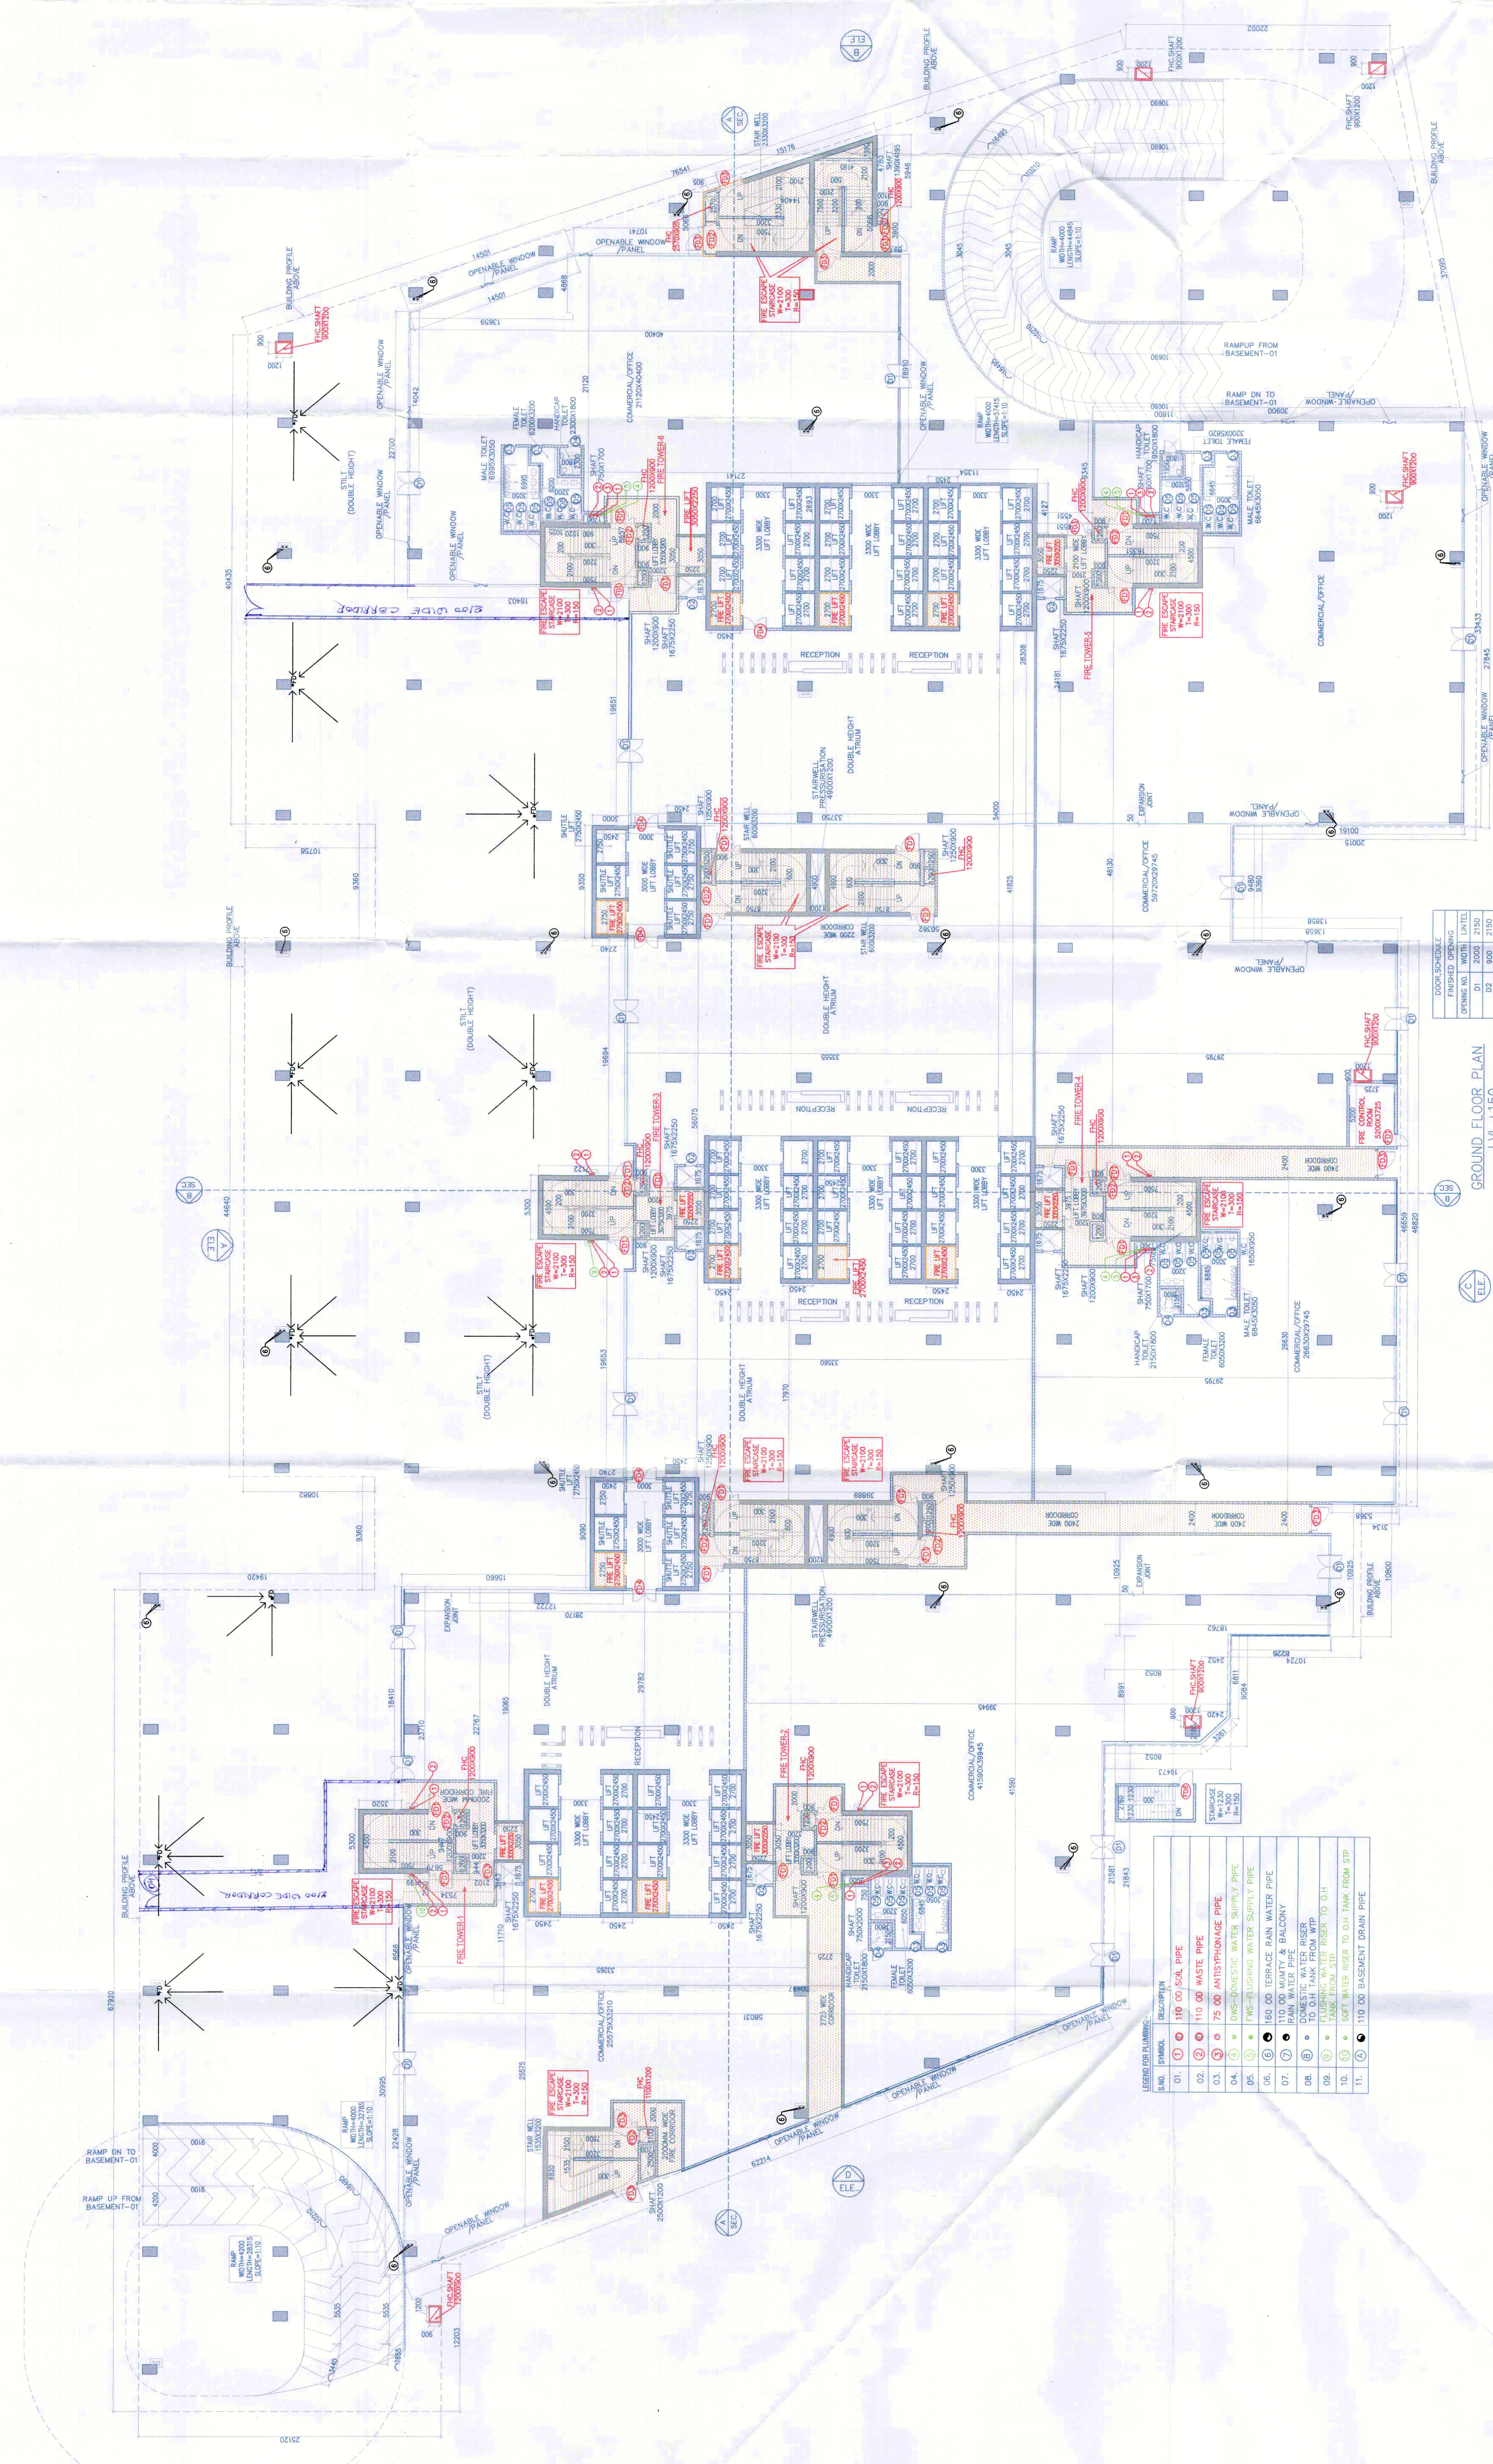

| DOOR SCHEDULE | SPACING | NO.  | WIDTH | HEIGHT | REMARKS |
|---------------|---------|------|-------|--------|---------|
| D1            | 2000    | 2100 | 2100  | 2100   | 2100    |
| D2            | 2000    | 2100 | 2100  | 2100   | 2100    |
GROUND FLOOR PLAN  
LVL. +150  
(BLOCK-F)  
COMMERCIAL/OFFICE

| LEGEND FOR SYMBOLS             |
|--------------------------------|
| 01. 100 TO 500 PIPE            |
| 02. 100 TO 500 PIPE            |
| 03. 75 TO 100 ANTI-PHONIC PIPE |
| 04. 75 TO 100 ANTI-PHONIC PIPE |
| 05. 75 TO 100 ANTI-PHONIC PIPE |
| 06. 75 TO 100 ANTI-PHONIC PIPE |
| 07. 75 TO 100 ANTI-PHONIC PIPE |
| 08. 75 TO 100 ANTI-PHONIC PIPE |
| 09. 75 TO 100 ANTI-PHONIC PIPE |
| 10. 75 TO 100 ANTI-PHONIC PIPE |
| 11. 75 TO 100 ANTI-PHONIC PIPE |