

DRG NO. BF-03

THIS IS A "PROVISIONAL BUILDING PLAN" approved only for the purpose of issuing applications from the general public.

Member BPAG

ADHQA


ATP

ATP

PA

TO BE READ WITH THIS OFFICE

NO. 100, 101, 102, 1000

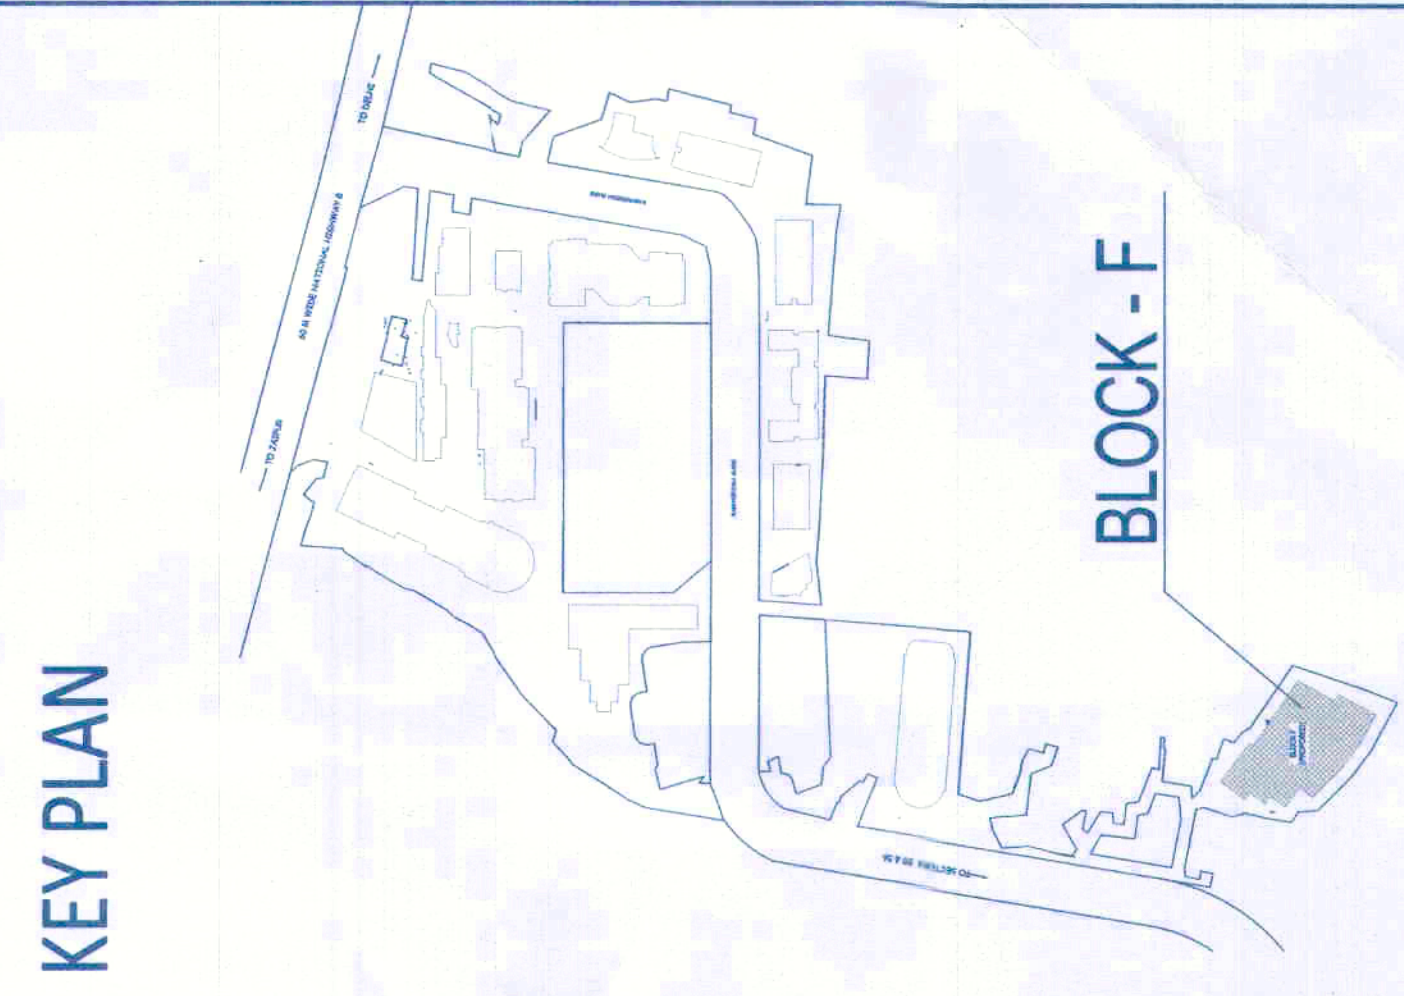

Architect
Hafeez
Contractor


RSMS ARCHITECTS PVT. LTD.
69,Nora Niwas Bhowani Kunj
(Behind D2), Vasant Kunj,
New Delhi-110070.
Tel:-011-26898616,26898617
www.rsms-arch.com

REVISED BUILDING PLANS OF BUILDING-B,
C, D, E, & F IN CYBER CITY UNDER TRANSIT
ORIENTED DEVELOPMENT (TOD)POLICY FOR
MIX LAND USED COLONY(70% IT/ITES /4-30%
COMMERCIAL) MEASURING 108.55922 ACRES
IN SECTOR 24, 25 & 25-A, GURUGRAM
MANESAR URBAN COMPLEX BEING
DEVELOPED BY
DLF CYBER CITY DEVELOPERS LIMITED

OWNER:
DLF Cyber City Developers Ltd.
10th Floor DLF Gateway Tower,
DLF Cyber CityGurugram,Haryana
Pin:122002

DRAWING TITLE:
TYPICAL 6th to 18th FLOOR TO 10TH
12TH TO 14TH 16TH & 17TH FLOOR (9TH)
FLOOR PLAN
BLOCK-F

REVISION	JOB NO. -	DRG NO. -	DATE: -	APPROVED BY: -
		BF-03	25-04-2022	
FILE: -	DEALT BY: -	CHECKED BY: -	OWNER'S SEAL & SIGNATURE	

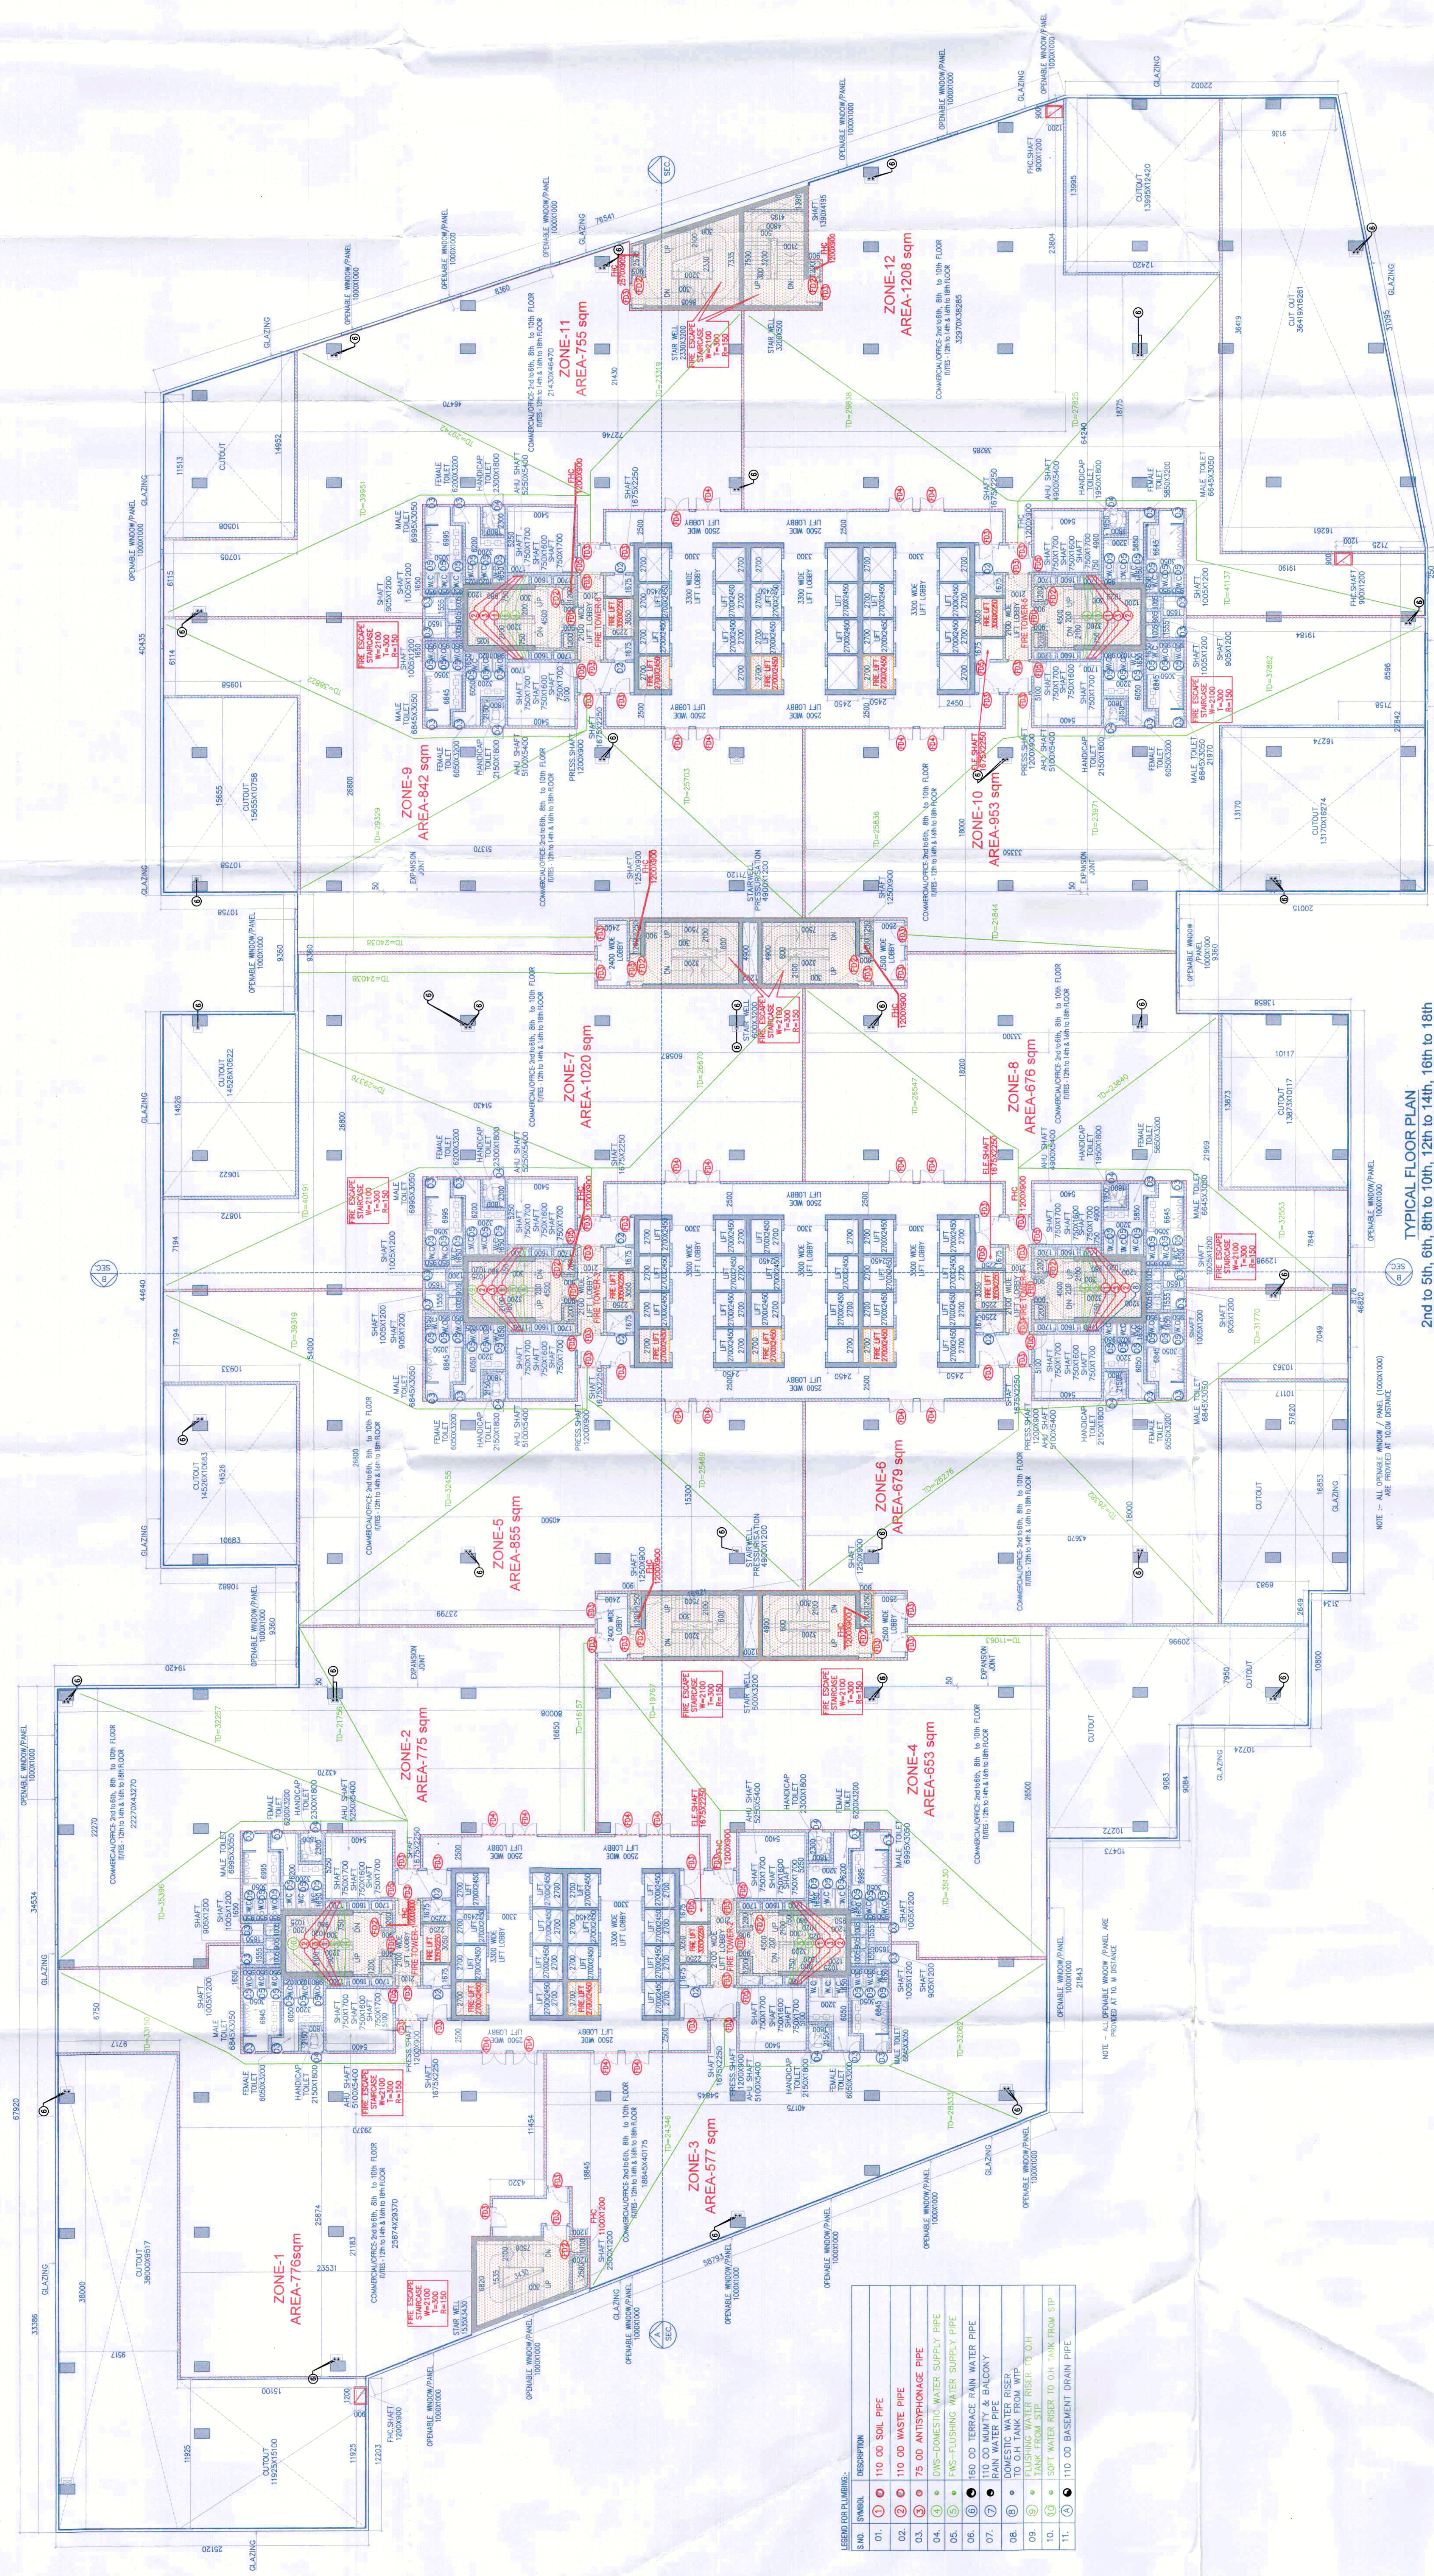

DOOR SCHEDULE

DOOR NO.	DOOR TYPE	DOOR SIZE	DOOR MATERIAL
D1	DOOR	2100 X 1000	DOOR
D2	DOOR	2100 X 1000	DOOR
WALL SCHEDULE