


This is a "PROVISIONAL BUILDING PLAN" approved only for the purpose of clearing objections from the general public.

Approved by:

Scale: 1:200

DATE: 01-04-2021

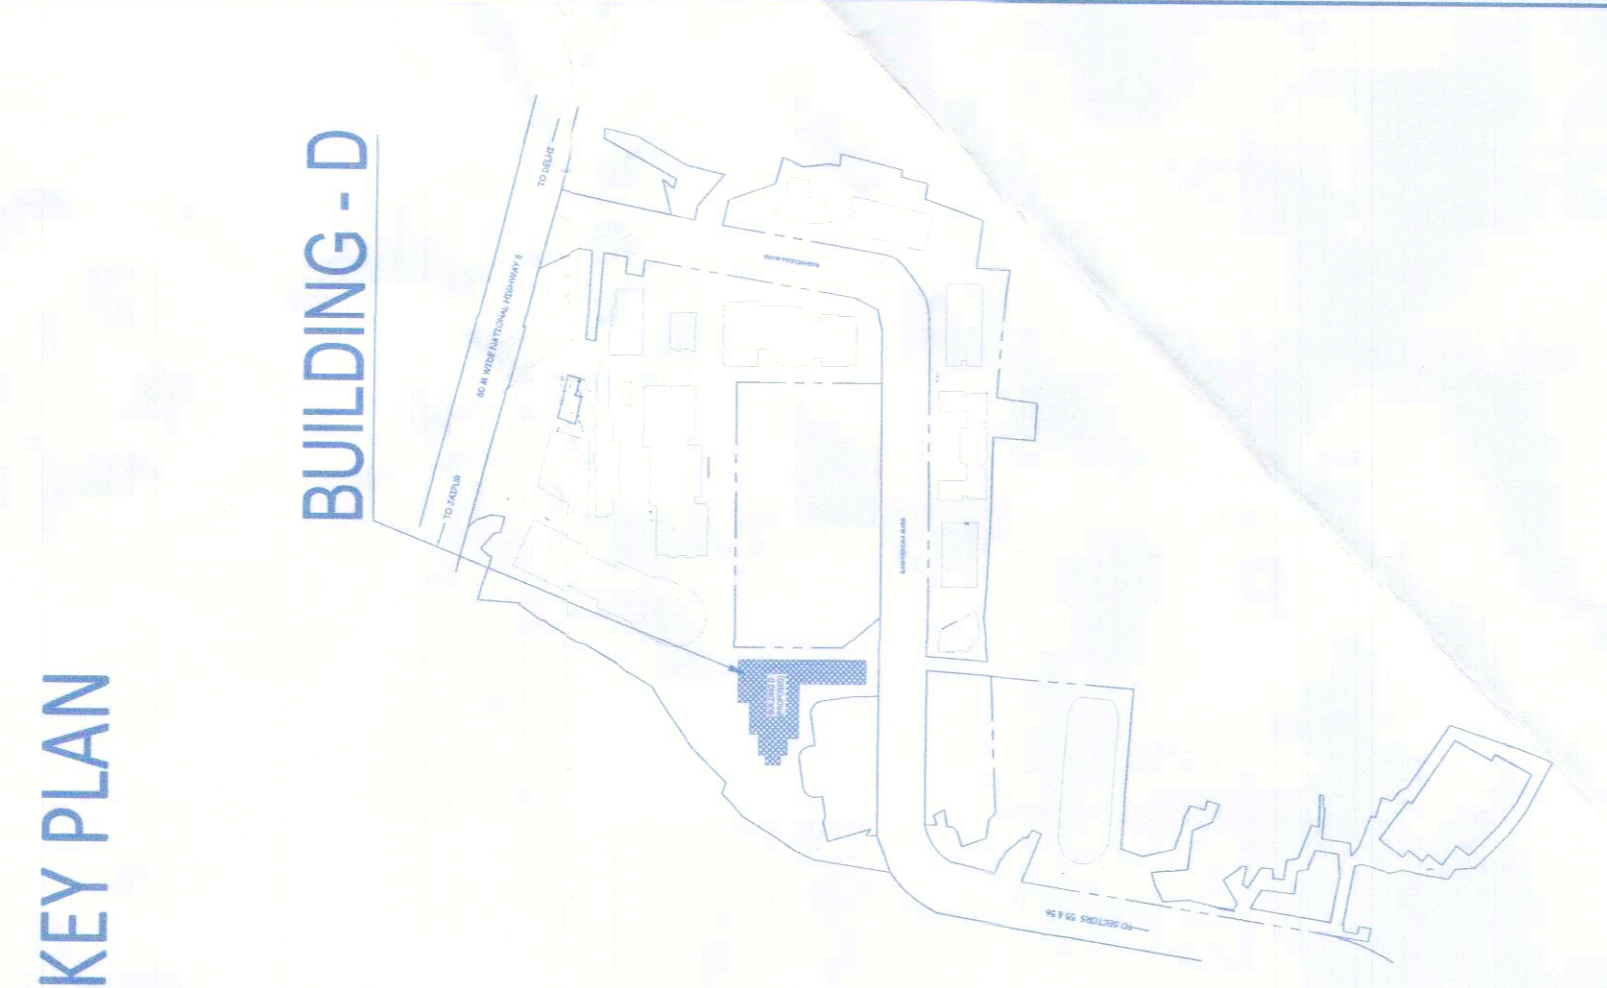

**Architect**  
Hafeez

**Contractor**  
RISIMIS ARCHITECTS

**OWNER:** RSMS ARCHITECTS PVT. LTD.  
69, Nara Niwas Bhawan, Kunj (Behind D2), Vasant Kunj, New Delhi - 110070.  
Tel: +91-11-26889816, 26889817  
www.rsms-arch.com

Project:  
PROPOSED BUILDING PLANS OF BUILDING - B AND REVISED BUILDING PLANS OF BUILDING - C, D, E, & F IN CYBER CITY UNDER TRANSIT ORIENTED DEVELOPMENT (TOD) POLICY FOR MIX LAND USED COLONY (70% IT/ITES / 30% COMMERCIAL) MEASURING 108.35922 ACRES IN SECTOR 24, 25 & 25-A, GURUGRAM MANESAR URBAN COMPLEX BEING DEVELOPED BY DLF CYBER CITY DEVELOPERS LIMITED

DRAWING TITLE: --

AREA CALCULATION OF TYPICAL REFUGEE FLOOR PLAN BLOCK-D

REVISION	JOB NO. --	DRG NO. <b>BD-16</b>	NORTH --
FILE --	DEALT BY: --	SCALE: 1:200	DATE: 01-04-2021
ARCHITECT'S SEAL & SIGNATURE		CHECKED BY: APPROVED BY: --	
OWNER'S SEAL & SIGNATURE			



TYPICAL REFUGEE FLOOR 7th, 11th, 15th AREA CALCULATION (TOWER-D)		TYPICAL REFUGEE FLOOR 7th, 11th, 15th AREA CALCULATION (TOWER-D)			
NO.	DESCRIPTION	AREA	NO.	DESCRIPTION	AREA
1	1 - 1 X 21.600 X 21.100	455.760	21	1 - 1 X 2.100 X 6.900	14.490
2	1 - 1 X 31.740 X 43.500	1380.810	22	1 - 1 X 2.100 X 6.900	14.490
3	1 - 1 X 36.180 X 47.000	1706.460	23	1 - 1 X 2.100 X 6.900	14.490
4	1 - 1 X 36.180 X 47.000	1706.460	24	1 - 1 X 2.100 X 6.900	14.490
5	1 - 1 X 36.180 X 47.000	1706.460	25	1 - 1 X 2.100 X 6.900	14.490
6	1 - 1 X 36.180 X 47.000	1706.460	26	1 - 1 X 2.100 X 6.900	14.490
7	1 - 1 X 36.180 X 47.000	1706.460	27	1 - 1 X 2.100 X 6.900	14.490
8	1 - 1 X 36.180 X 47.000	1706.460	28	1 - 1 X 2.100 X 6.900	14.490
9	1 - 1 X 36.180 X 47.000	1706.460	29	1 - 1 X 2.100 X 6.900	14.490
10	1 - 1 X 36.180 X 47.000	1706.460	30	1 - 1 X 2.100 X 6.900	14.490
11	1 - 1 X 36.180 X 47.000	1706.460	31	1 - 1 X 2.100 X 6.900	14.490
12	1 - 1 X 36.180 X 47.000	1706.460	32	1 - 1 X 2.100 X 6.900	14.490
13	1 - 1 X 36.180 X 47.000	1706.460	33	1 - 1 X 2.100 X 6.900	14.490
14	1 - 1 X 36.180 X 47.000	1706.460	34	1 - 1 X 2.100 X 6.900	14.490
15	1 - 1 X 36.180 X 47.000	1706.460	35	1 - 1 X 2.100 X 6.900	14.490
16	1 - 1 X 36.180 X 47.000	1706.460	36	1 - 1 X 2.100 X 6.900	14.490
17	1 - 1 X 36.180 X 47.000	1706.460	37	1 - 1 X 2.100 X 6.900	14.490
18	1 - 1 X 36.180 X 47.000	1706.460	38	1 - 1 X 2.100 X 6.900	14.490
19	1 - 1 X 36.180 X 47.000	1706.460	39	1 - 1 X 2.100 X 6.900	14.490
20	1 - 1 X 36.180 X 47.000	1706.460	40	1 - 1 X 2.100 X 6.900	14.490
<b>TOTAL</b>		<b>103817.729 SQM</b>	<b>TOTAL</b>		<b>3042.498 SQM</b>
<b>FAIR AREA OF TYPICAL REFUGEE FLOOR 7th, 11th, 15th AREA CALCULATION</b>		<b>112519.578 SQM</b>	<b>GROSS-B</b>		<b>3042.498 SQM</b>
<b>REFUGEE AREA IN FAR</b>		<b>834.233 SQM</b>	<b>NET AREA</b>		<b>113354.076 SQM</b>
<b>GROSS-C</b>		<b>834.233 SQM</b>	<b>REFUGEE AREA IN FAR</b>		<b>834.233 SQM</b>
1	1 X 5.000 X 17.700	88.500	1	1 X 5.000 X 17.700	88.500
2	1 X 5.000 X 17.700	88.500	2	1 X 5.000 X 17.700	88.500
3	1 X 5.000 X 17.700	88.500	3	1 X 5.000 X 17.700	88.500
4	1 X 5.000 X 17.700	88.500	4	1 X 5.000 X 17.700	88.500
5	1 X 5.000 X 17.700	88.500	5	1 X 5.000 X 17.700	88.500
6	1 X 5.000 X 17.700	88.500	6	1 X 5.000 X 17.700	88.500
7	1 X 5.000 X 17.700	88.500	7	1 X 5.000 X 17.700	88.500
8	1 X 5.000 X 17.700	88.500	8	1 X 5.000 X 17.700	88.500
9	1 X 5.000 X 17.700	88.500	9	1 X 5.000 X 17.700	88.500
10	1 X 5.000 X 17.700	88.500	10	1 X 5.000 X 17.700	88.500
11	1 X 5.000 X 17.700	88.500	11	1 X 5.000 X 17.700	88.500
12	1 X 5.000 X 17.700	88.500	12	1 X 5.000 X 17.700	88.500
13	1 X 5.000 X 17.700	88.500	13	1 X 5.000 X 17.700	88.500
14	1 X 5.000 X 17.700	88.500	14	1 X 5.000 X 17.700	88.500
15	1 X 5.000 X 17.700	88.500	15	1 X 5.000 X 17.700	88.500
16	1 X 5.000 X 17.700	88.500	16	1 X 5.000 X 17.700	88.500
17	1 X 5.000 X 17.700	88.500	17	1 X 5.000 X 17.700	88.500
18	1 X 5.000 X 17.700	88.500	18	1 X 5.000 X 17.700	88.500
19	1 X 5.000 X 17.700	88.500	19	1 X 5.000 X 17.700	88.500
20	1 X 5.000 X 17.700	88.500	20	1 X 5.000 X 17.700	88.500
<b>TOTAL</b>		<b>474.811 SQM</b>	<b>TOTAL</b>		<b>474.811 SQM</b>
<b>REFUGEE AREA COUNTED IN FAR</b>		<b>474.811 SQM</b>	<b>REFUGEE AREA COUNTED IN FAR</b>		<b>474.811 SQM</b>