


THIS IS A PROVISIONAL BUILDING PLAN. It is for the purpose of providing information from the Government of Karnataka.


(Signatures and stamps of project team)

KEY PLAN

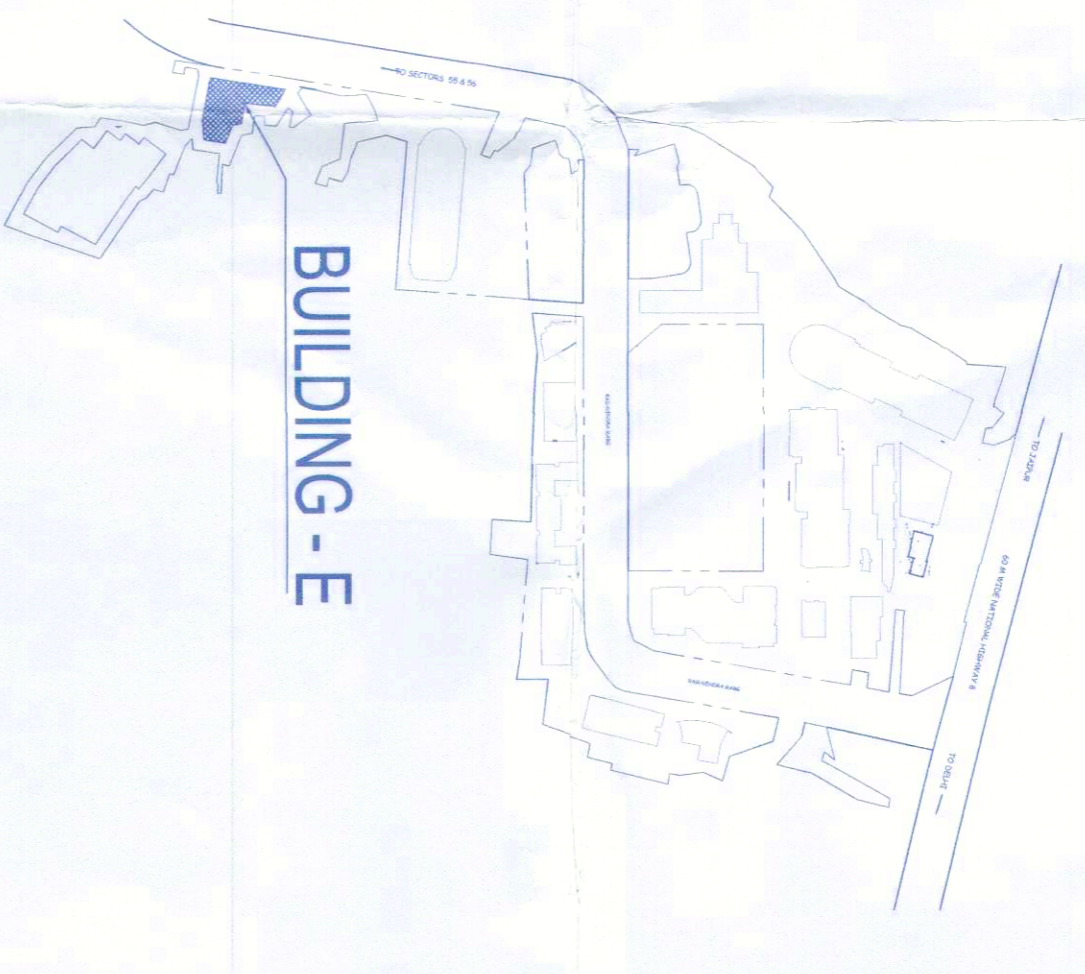

DOOR / WINDOW	FINISH / GLASS	UNIT	FIRE RATING
D1	1150	2150	2 HRS
D2	810	2150	2 HRS
D3	710	2150	2 HRS
D4	2100	2150	2 HRS
D5	1100	2150	2 HRS
D6	810	2150	2 HRS
D7	1200	2150	2 HRS
D8	2000	2150	2 HRS
D9	2100	2150	2 HRS

- LEGEND FOR SYMBOLS:**
- 1. 1150 OR 810 FIRE
 - 2. 1150 OR 810 FIRE
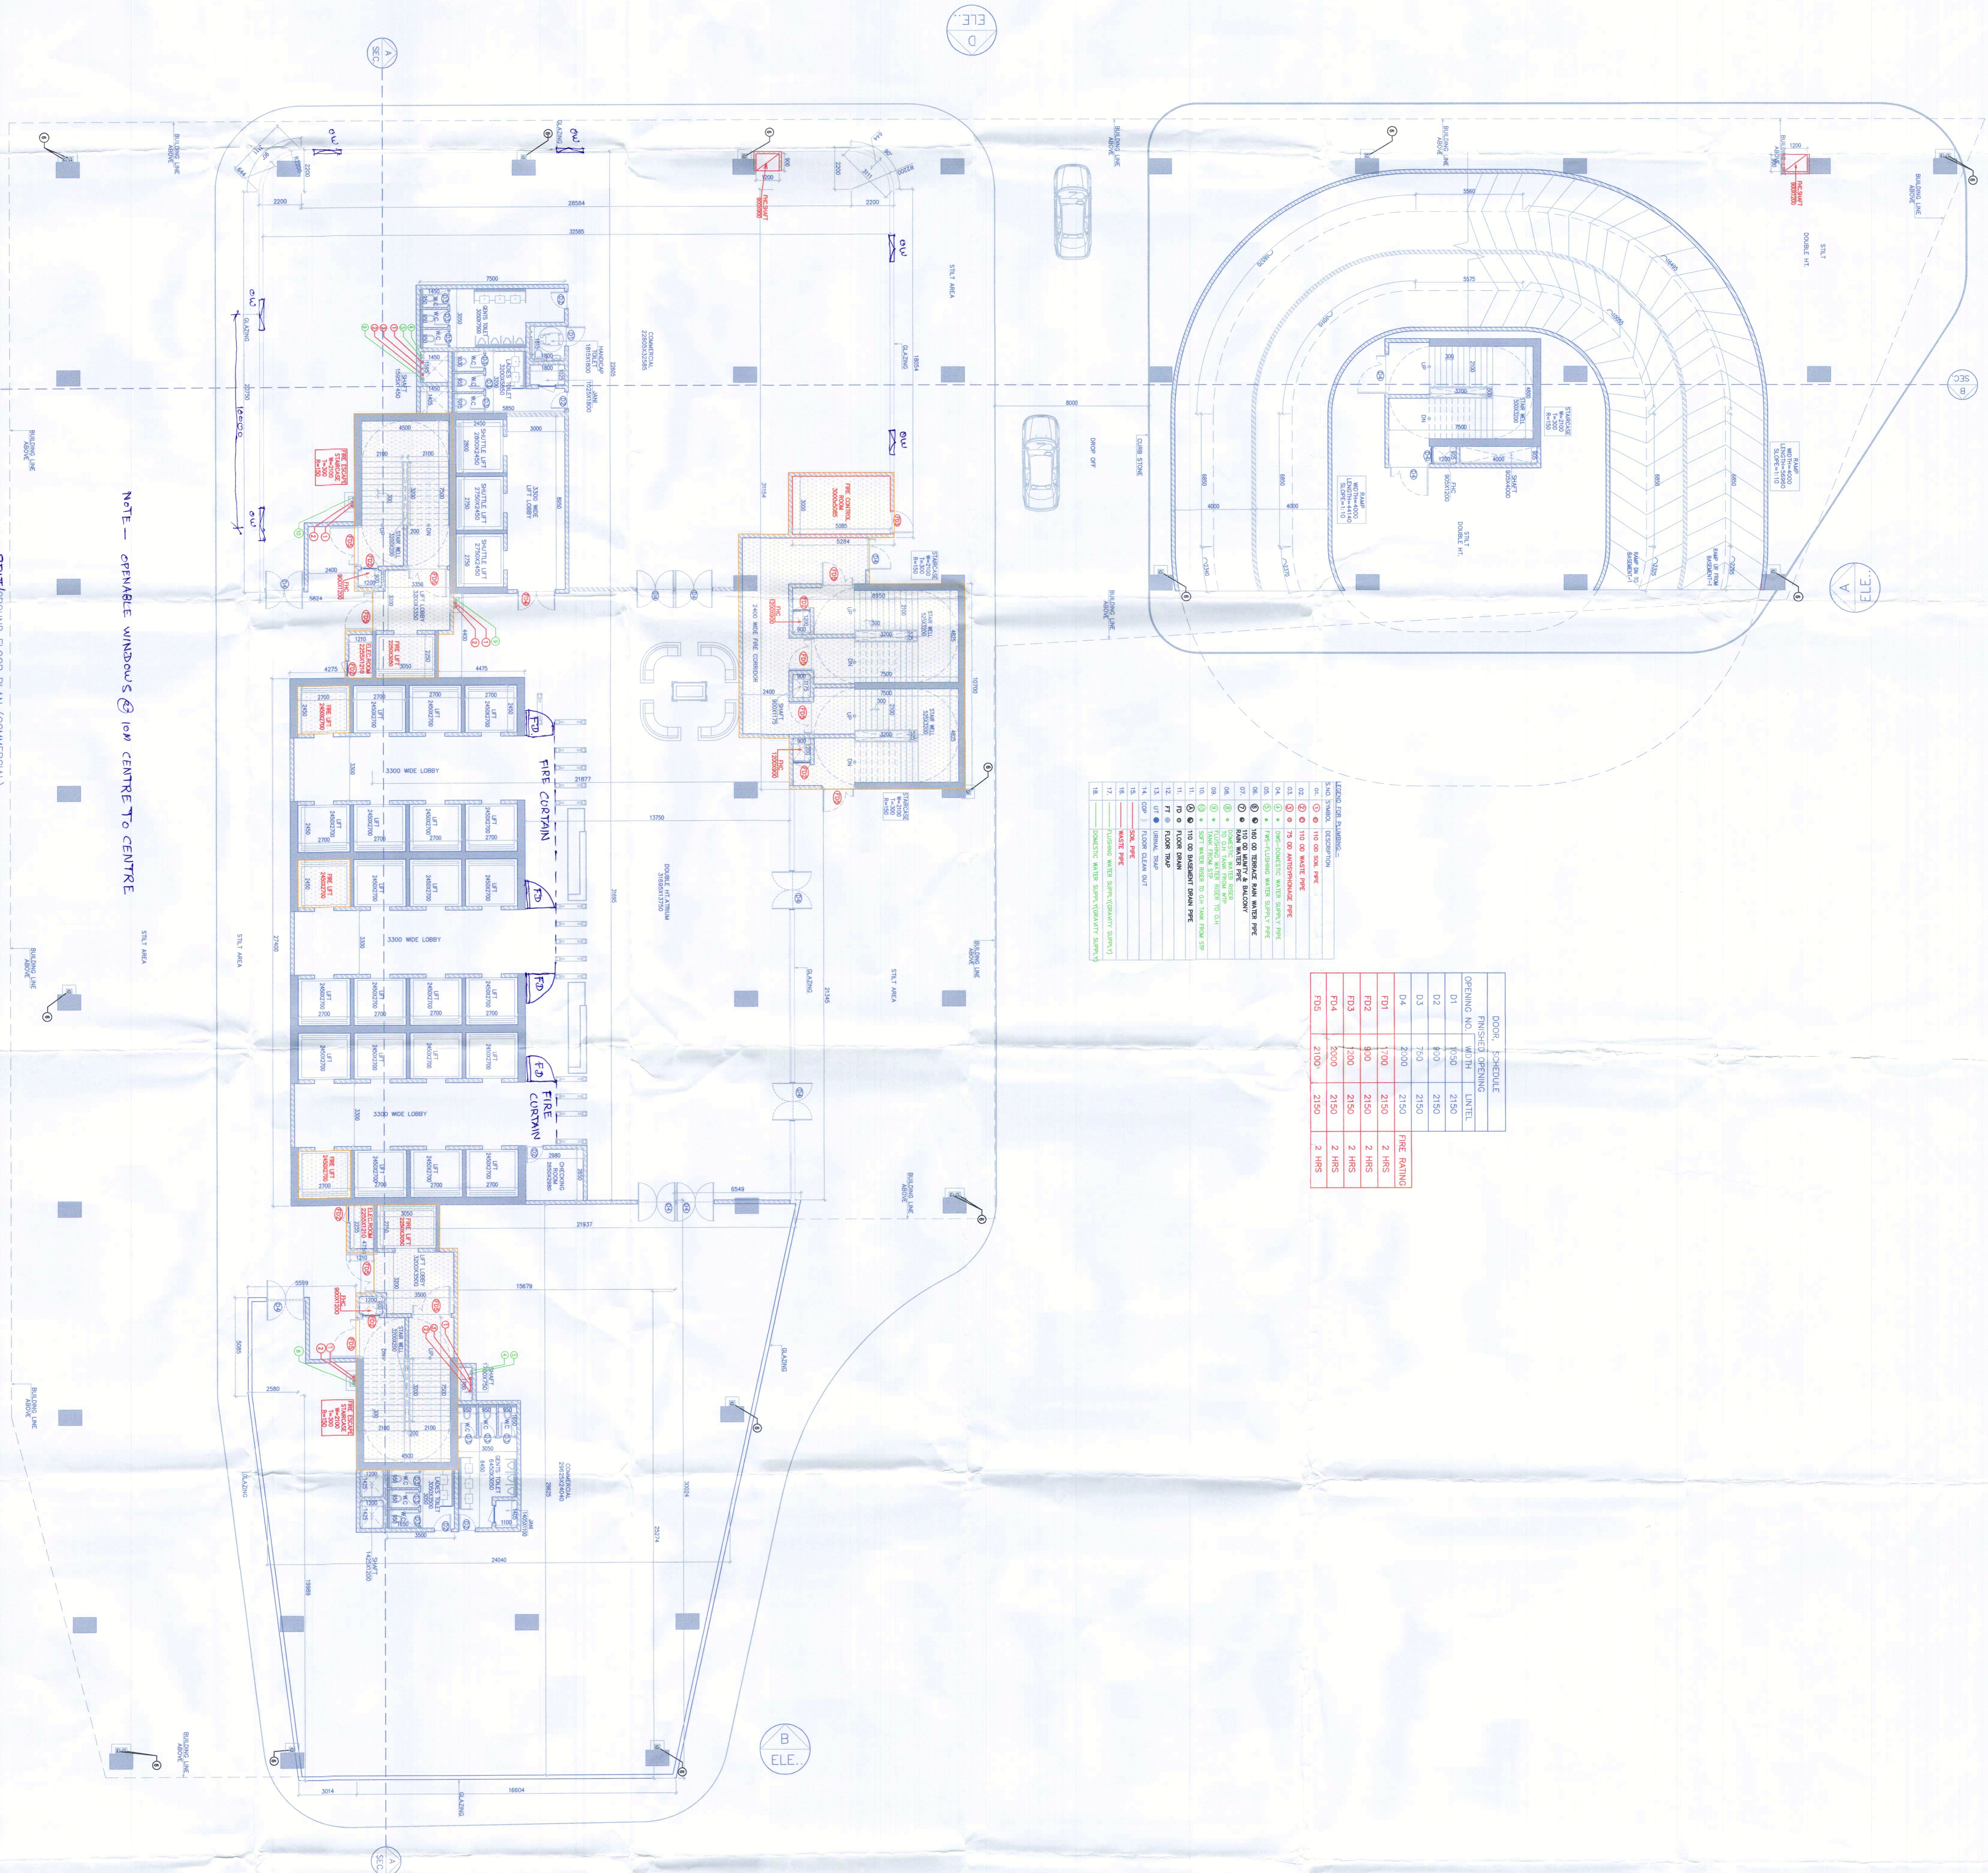

Architect
Hafeez Contractor
 27, Park Street, Chennai - 600 017, India
 www.rsmis-arch.com

RSMIS ARCHITECTS PVT. LTD.
 69, Noida Niwas, Brownout Kunj
 (Behind D2), Vasant Kunj,
 New Delhi - 110070.
 Tel: 911-26898616, 26898617
 www.rsmis-arch.com

PROPOSED BUILDING PLANS OF BUILDING - B AND REVISED BUILDING PLANS OF BUILDING - C, D, E, & F IN CYBER CITY UNDER TRANSIT ORIENTED DEVELOPMENT (TOD) POLICY FOR MIX LAND USED COLONY (70% IT/ITES / +30% COMMERCIAL) MEASURING 108.55922 ACRES IN SECTOR 24 25 & 25 - A, GURUPURAM, MANESAR URBAN DEVELOPMENT BEING DEVELOPED BY DLF CYBER CITY DEVELOPERS LIMITED

OWNER: DLF Cyber City Developers Ltd.
 10th Floor DLF Gateway Tower,
 DLF Cyber City, Gurupuram, Hyderabad
 Pin: 122002

DRAWING TITLE: ST/17 / GROUND FLOOR PLAN BLOCK-E

REVISION	JOB NO. -	PRG NO. -	NORTH
		BE-01	
SCALE: -	DATE: -		
1:100	24-04-2021		
FILE: -	DETAIL BY: -	CHECKED BY: -	APPROVED BY: -
	ARCHITECTS SEAL & SIGNATURE	OWNER'S SEAL & SIGNATURE	

