


*(Signatures)*

**AD(HQ)**

**AD(D)**

KEY PLAN

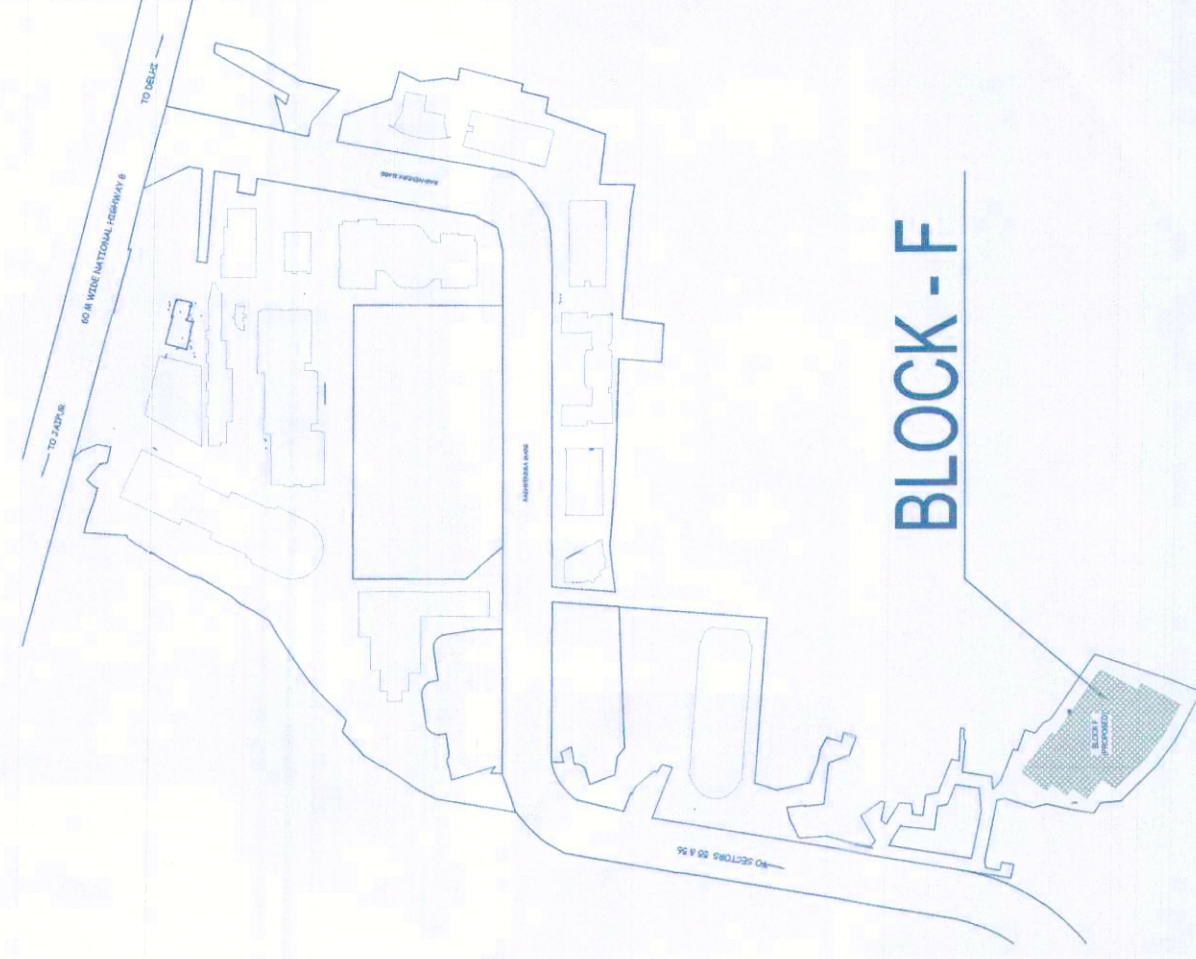

**Architect**  
**Hafeez**  
**Contractor**

**RISMIS ARCHITECTS**


RSMS ARCHITECTS PVT. LTD.  
69, Nara Niwas Bhawanji Kunj  
(Behind D2), Vasant Kunj,  
New Delhi-110070.  
Tel: 011-26888616, 26889617  
www.rsmis-ar.ch.com

Project:  
PROPOSED BUILDING PLANS OF BUILDING - B AND REVISED BUILDING PLANS OF BUILDING - C, D, E, & F IN CYBER CITY UNDER TRANSIT ORIENTED DEVELOPMENT (TOD) POLICY FOR MIX LAND USED COLONY (70% IT/ITES (+30% COMMERCIAL) MEASURING 108.55922 ACRES IN SECTOR 24, 25 & 25-A, GURUGRAM MANESAR URBAN COMPLEX BEING DEVELOPED BY DLF CYBER CITY DEVELOPERS LIMITED

OWNER:  
**DLF**  
DLF Cyber City Developers Ltd.  
10th Floor DLF Gateway Tower,  
DLF Cyber City, Gurugram, Haryana  
Pm:122002

DRAWING TITLE: -  
TYPICAL REFUGE FLOOR PLAN (BLOCK-F)

REVISION	JOB NO. BF-04	DATE: 01-04-2021	SCALE: 1:200	CHECKED BY: APPROVED BY:
FILE:	OWNER'S SEAL & SIGNATURE	ARCHITECT'S SEAL & SIGNATURE		OWNER'S SEAL & SIGNATURE

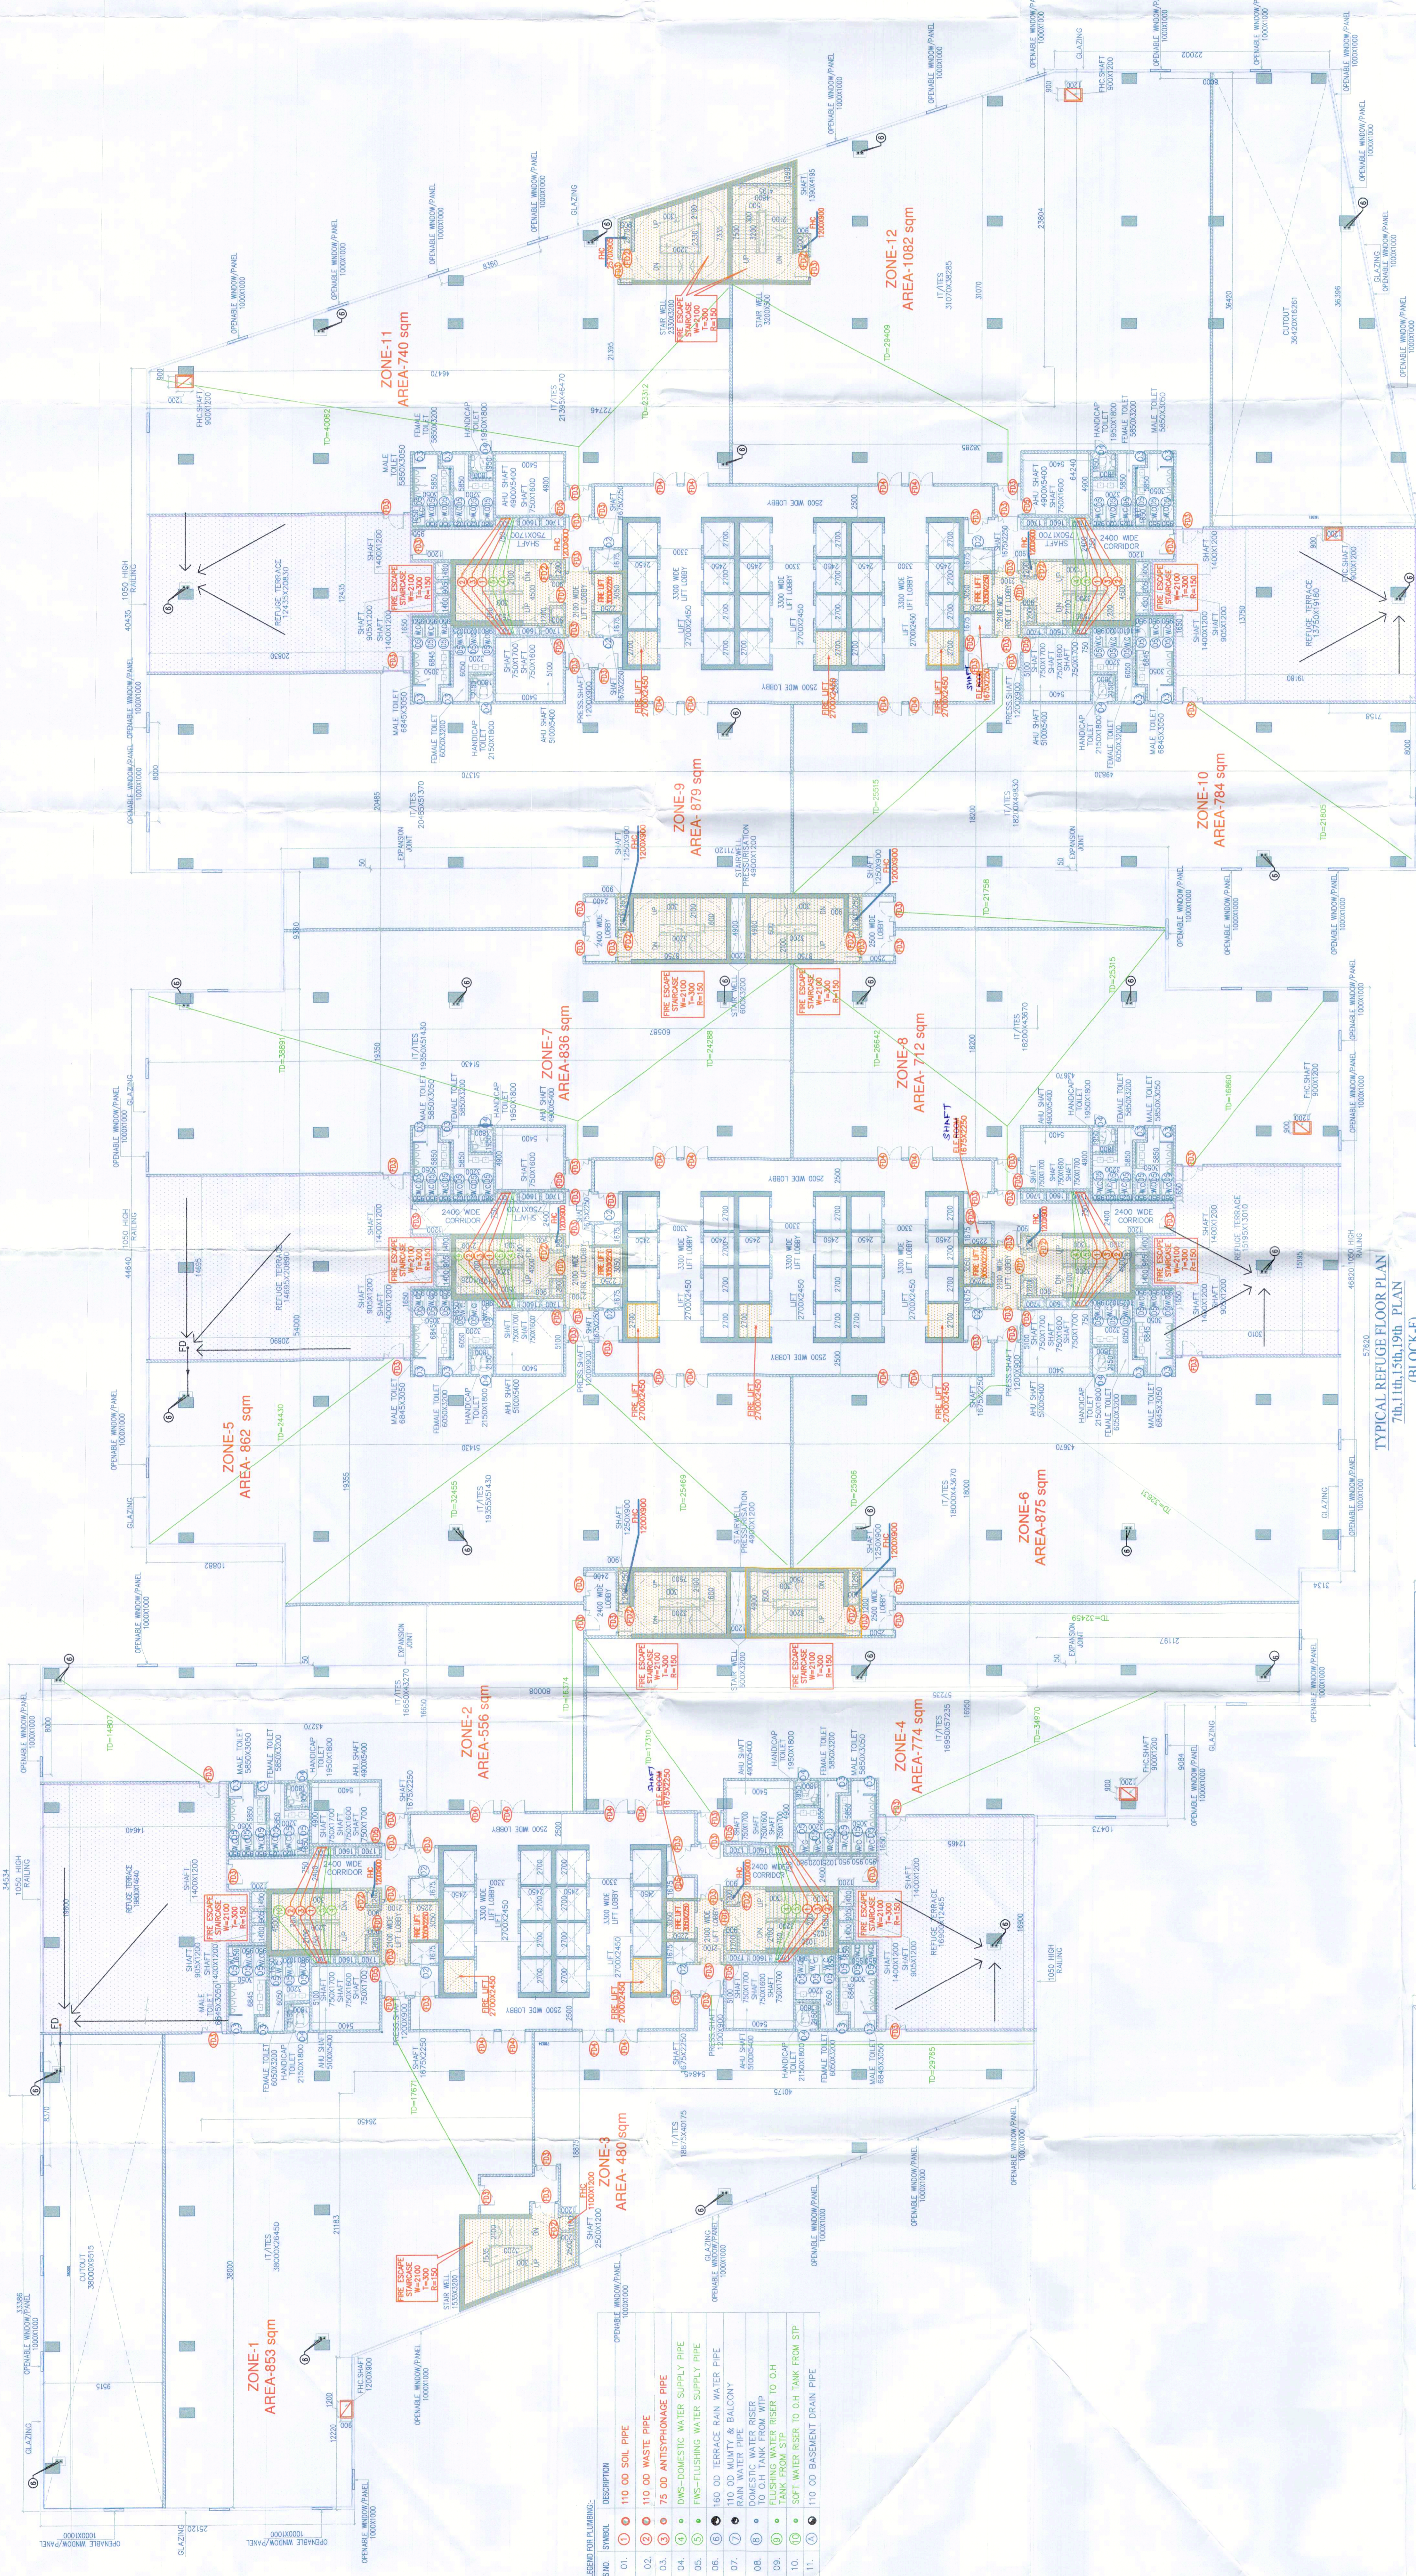

**DOWN SCHEDULE**


FLOOR	FINISHED FLOOR LEVEL	FINISHED OPENING	FINISHED FLOOR LEVEL	FINISHED OPENING
01	2000	01	2000	2450
02	1800	02	1800	2150
03	1600	03	1600	1850
04	1400	04	1400	1550
05	1200	05	1200	1250
06	1000	06	1000	950
07	800	07	800	650
08	600	08	600	350
09	400	09	400	50
10	200	10	200	0
11	0	11	0	0

**REFUGE AREA CALCULATION**

ZONE-1	853	ZONE-2	556	ZONE-3	480	ZONE-4	774	ZONE-5	862	ZONE-6	879	ZONE-7	838	ZONE-8	712	ZONE-9	879	ZONE-10	784	ZONE-11	740	ZONE-12	1082
<b>TOTAL</b>	<b>1498.298</b>																						

**GENERAL TYPICAL REFUGE AREA CALCULATION (70% IT/ITES/30% SHOP)**

REFUGE AREA	AREA (SQ.M)	NO. OF PERSONS	AREA PER PERSON (SQ.M)
01	11.70	10	1.17
02	11.70	10	1.17
<b>TOTAL</b>	<b>381.344</b>		
<b>TOTAL AREA</b>	<b>1498.298</b>		
<b>TOTAL PERSONS</b>	<b>1498.298</b>		
<b>TOTAL AREA PER PERSON</b>	<b>1.00</b>		

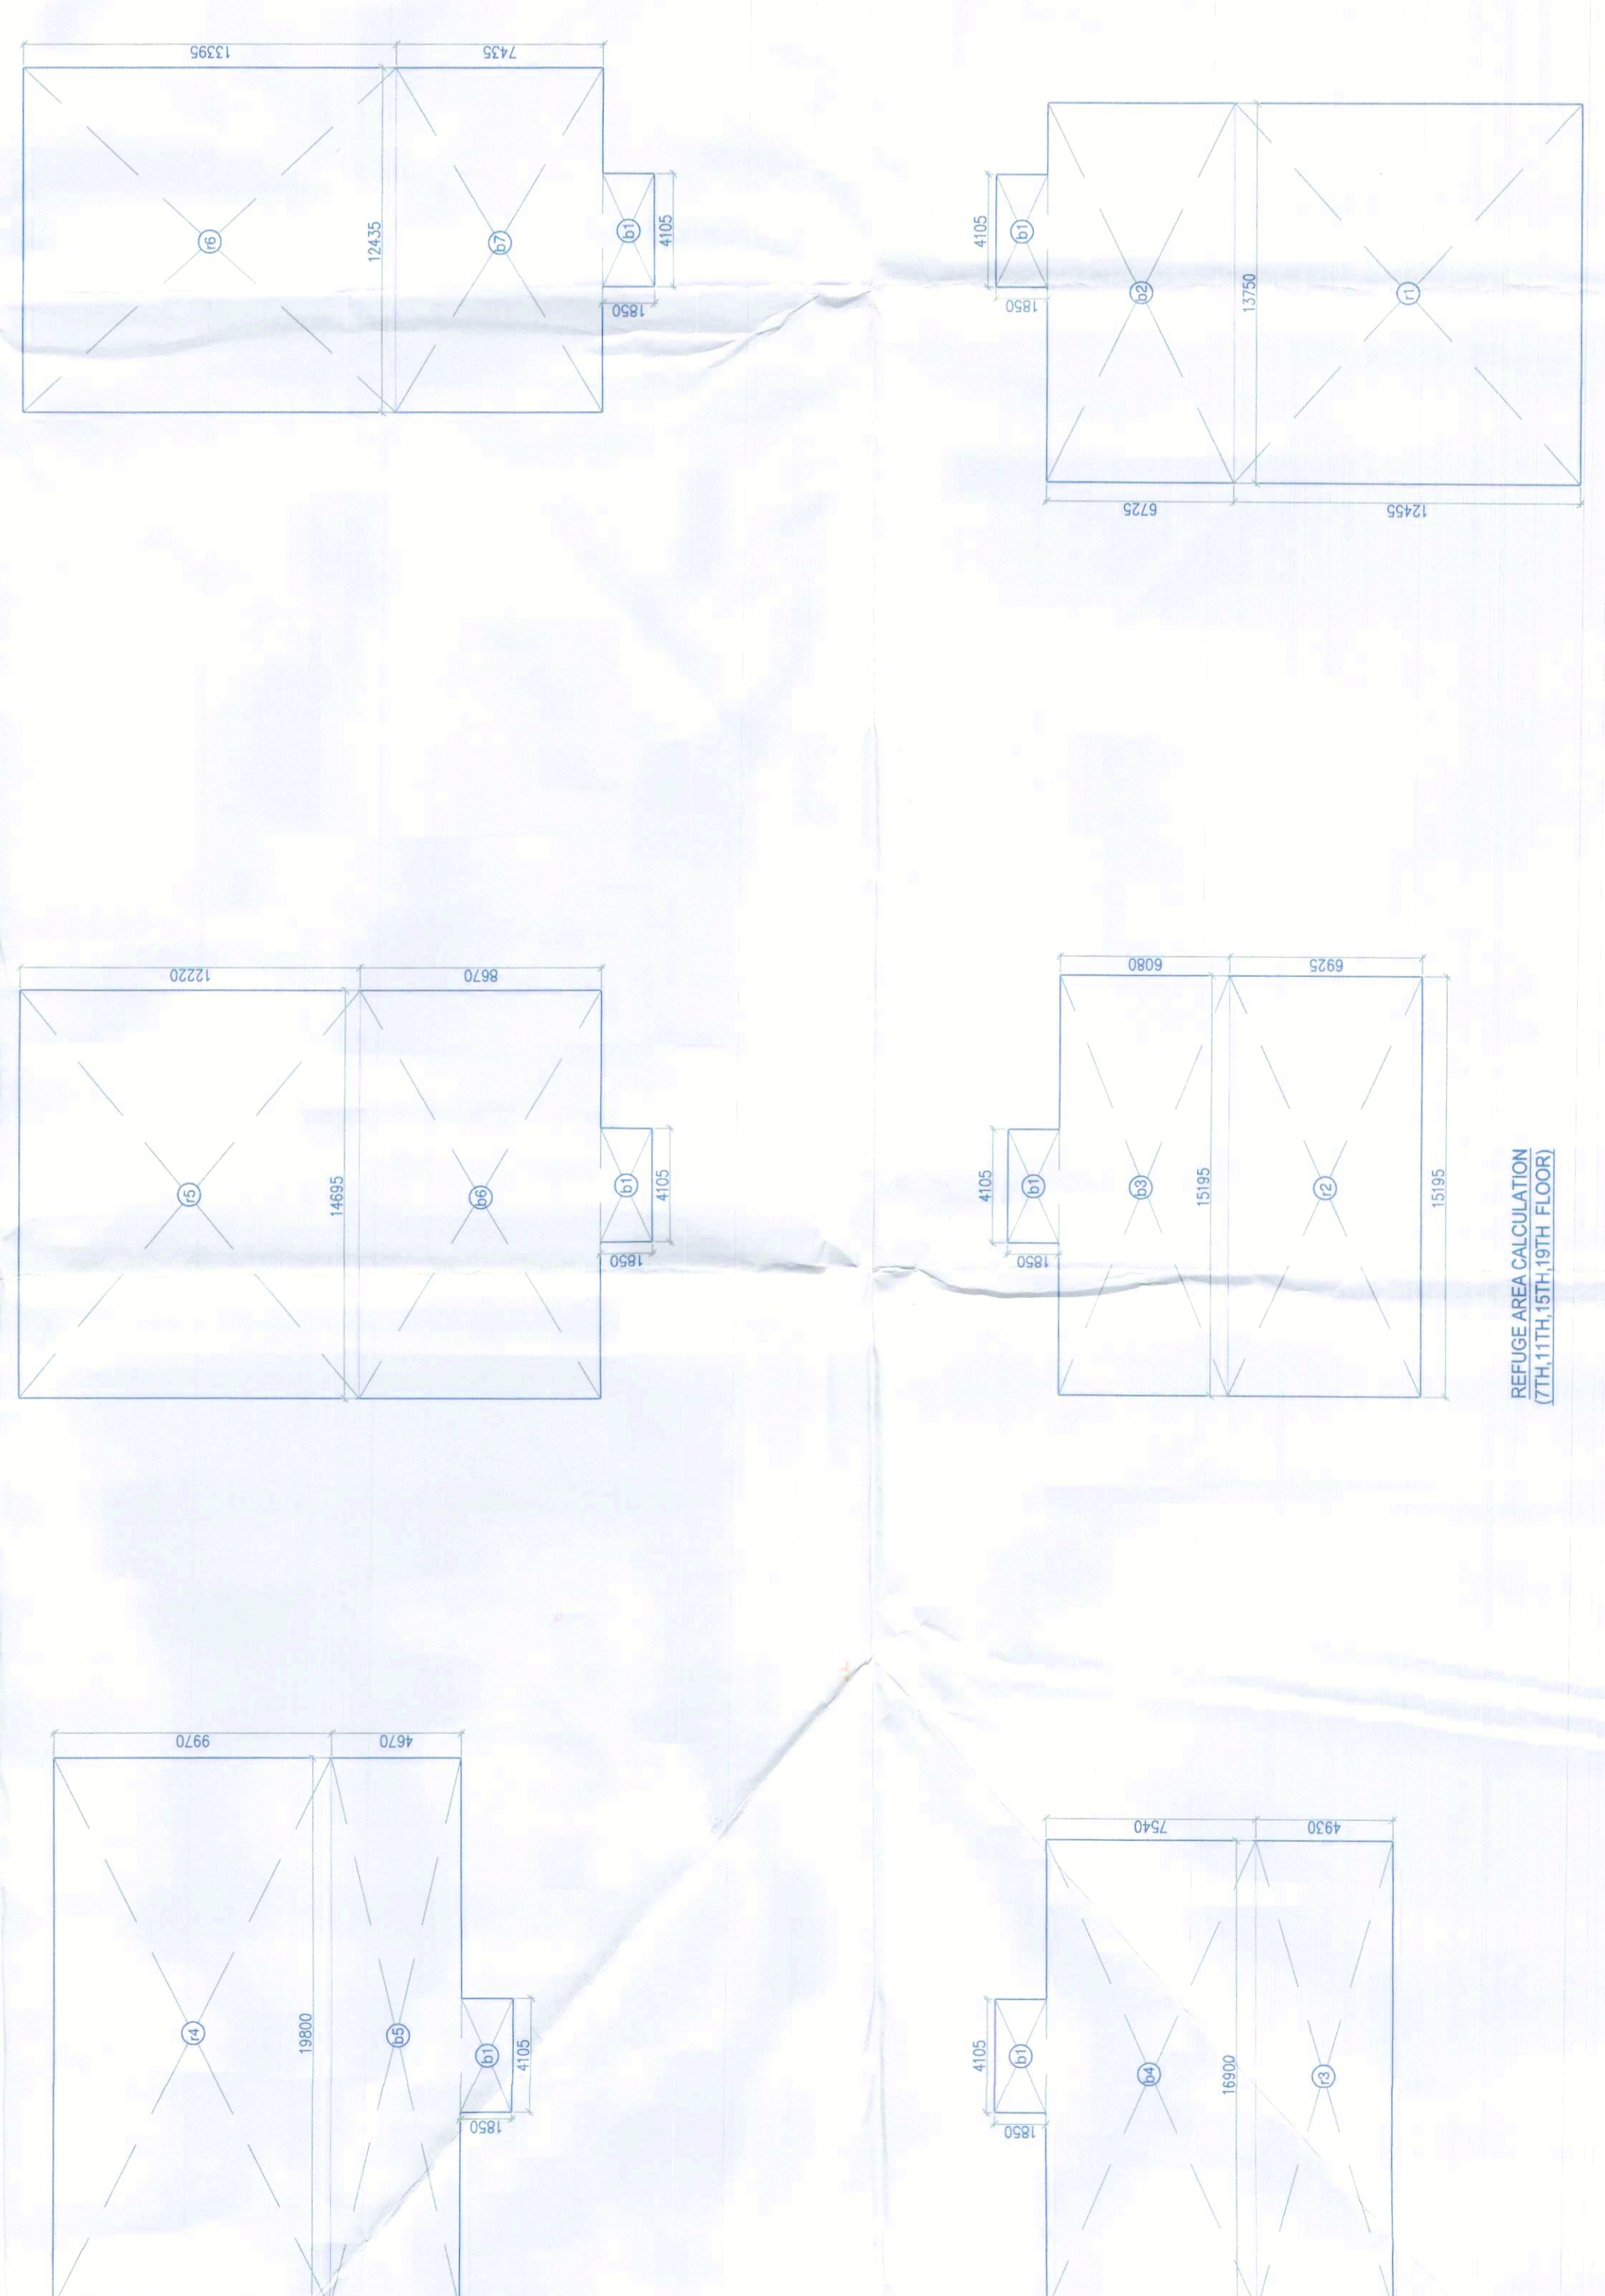

REFUGE AREA CALCULATION (70% IT/ITES/30% SHOP)