



This is a "PROVISIONAL BUILDING PLAN" approved only for the purpose of inviting objections from the general public.

DRG NO.

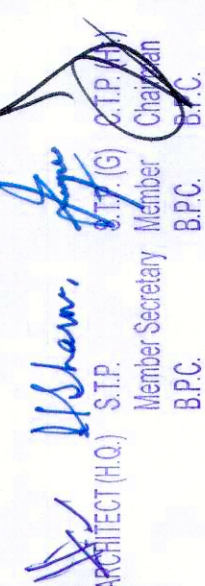


 Wilsons Architects Pvt. Ltd.

 Member Society of Architects, BPC

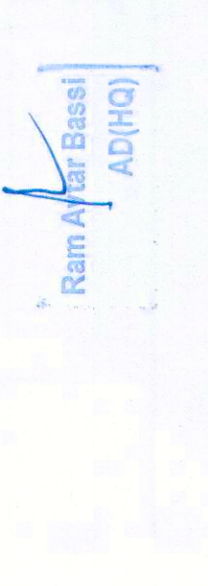

 Ram Arora Architects




 MSK SS PA

 PA

 A.P.P.

KEY PLAN

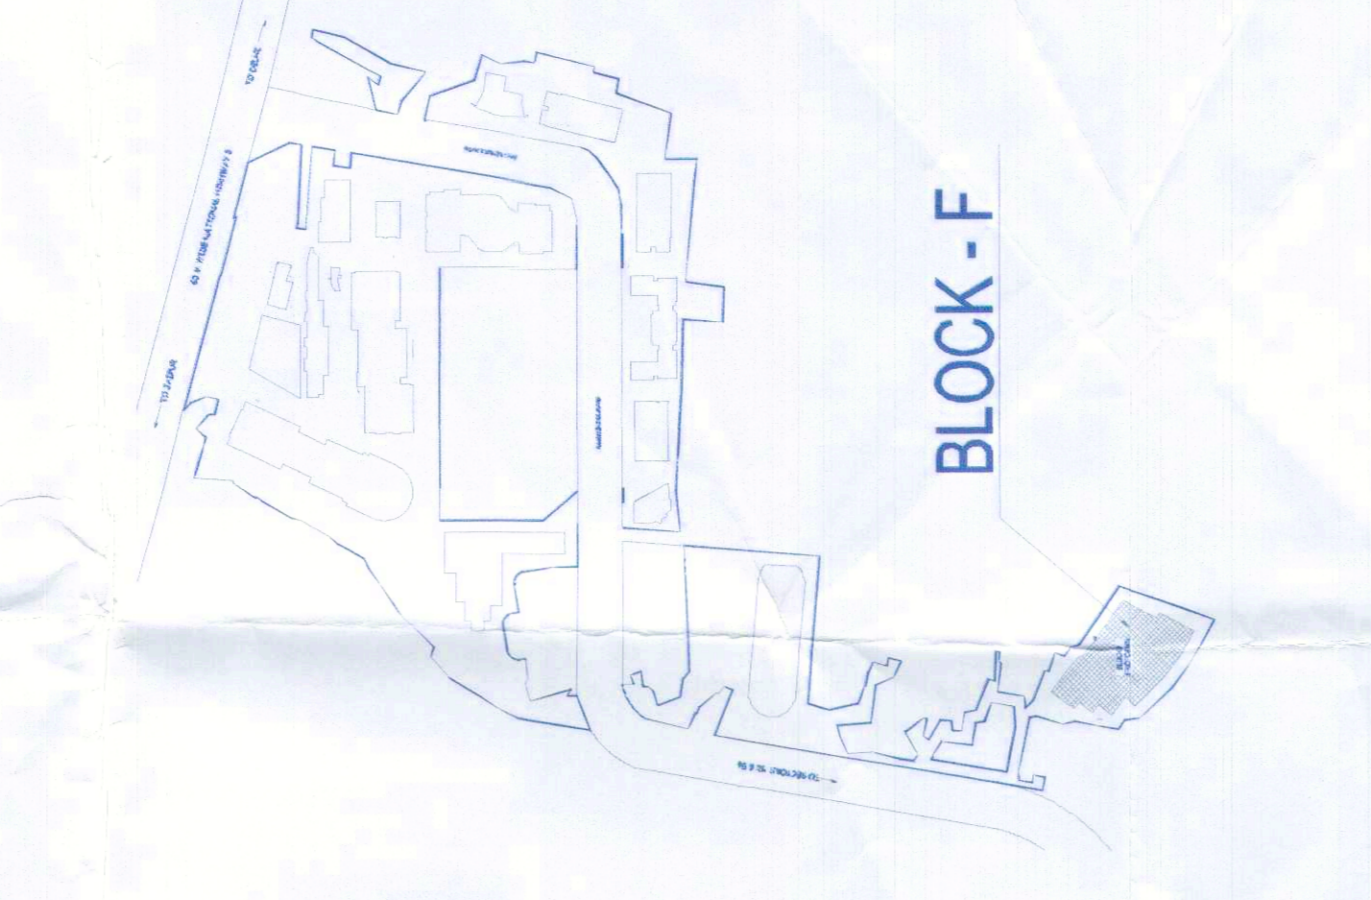

Architect
Hafeez Contractor

RISIMIS
ARCHITECTS

RSMS ARCHITECTS PVT. LTD.
 69, Jhoka Street, Gurgaon, Haryana
 New Delhi - 110020
 Tel: 011-26886116, 26886617
 www.rsimis-arch.com


PROPOSED BUILDING PLANS OF
 BUILDING - E AND REVISED BUILDING PLANS
 OF BUILDING - C, D, E & F IN CYBER CITY
 UNDER TRANSIT ORIENTED DEVELOPMENT
 (TOD) POLICY FOR MIX LAND USE
 COLONY (7/1/75/A-30/2 COMMERCIAL)
 MEASURING 02'65'022 ACRES IN SECTOR 24
 & 25-A/1, GURUGRAM MANESAR URBAN
 DEVELOPMENT AUTHORITY
 D.F. CYBER CITY DEVELOPERS LIMITED

OWNER: DLF Cyber City Developers Ltd.
 100th Floor DLF Cyber City Tower,
 DLF Cyber City Gurgaon, Haryana
 Pin: 122002

DRAWING TITLE: ROOF PLAN BLOCK-F

REVISION	NO.	DATE	BY
	01	01-04-2020	

ARCHITECT'S & SURVEYOR'S

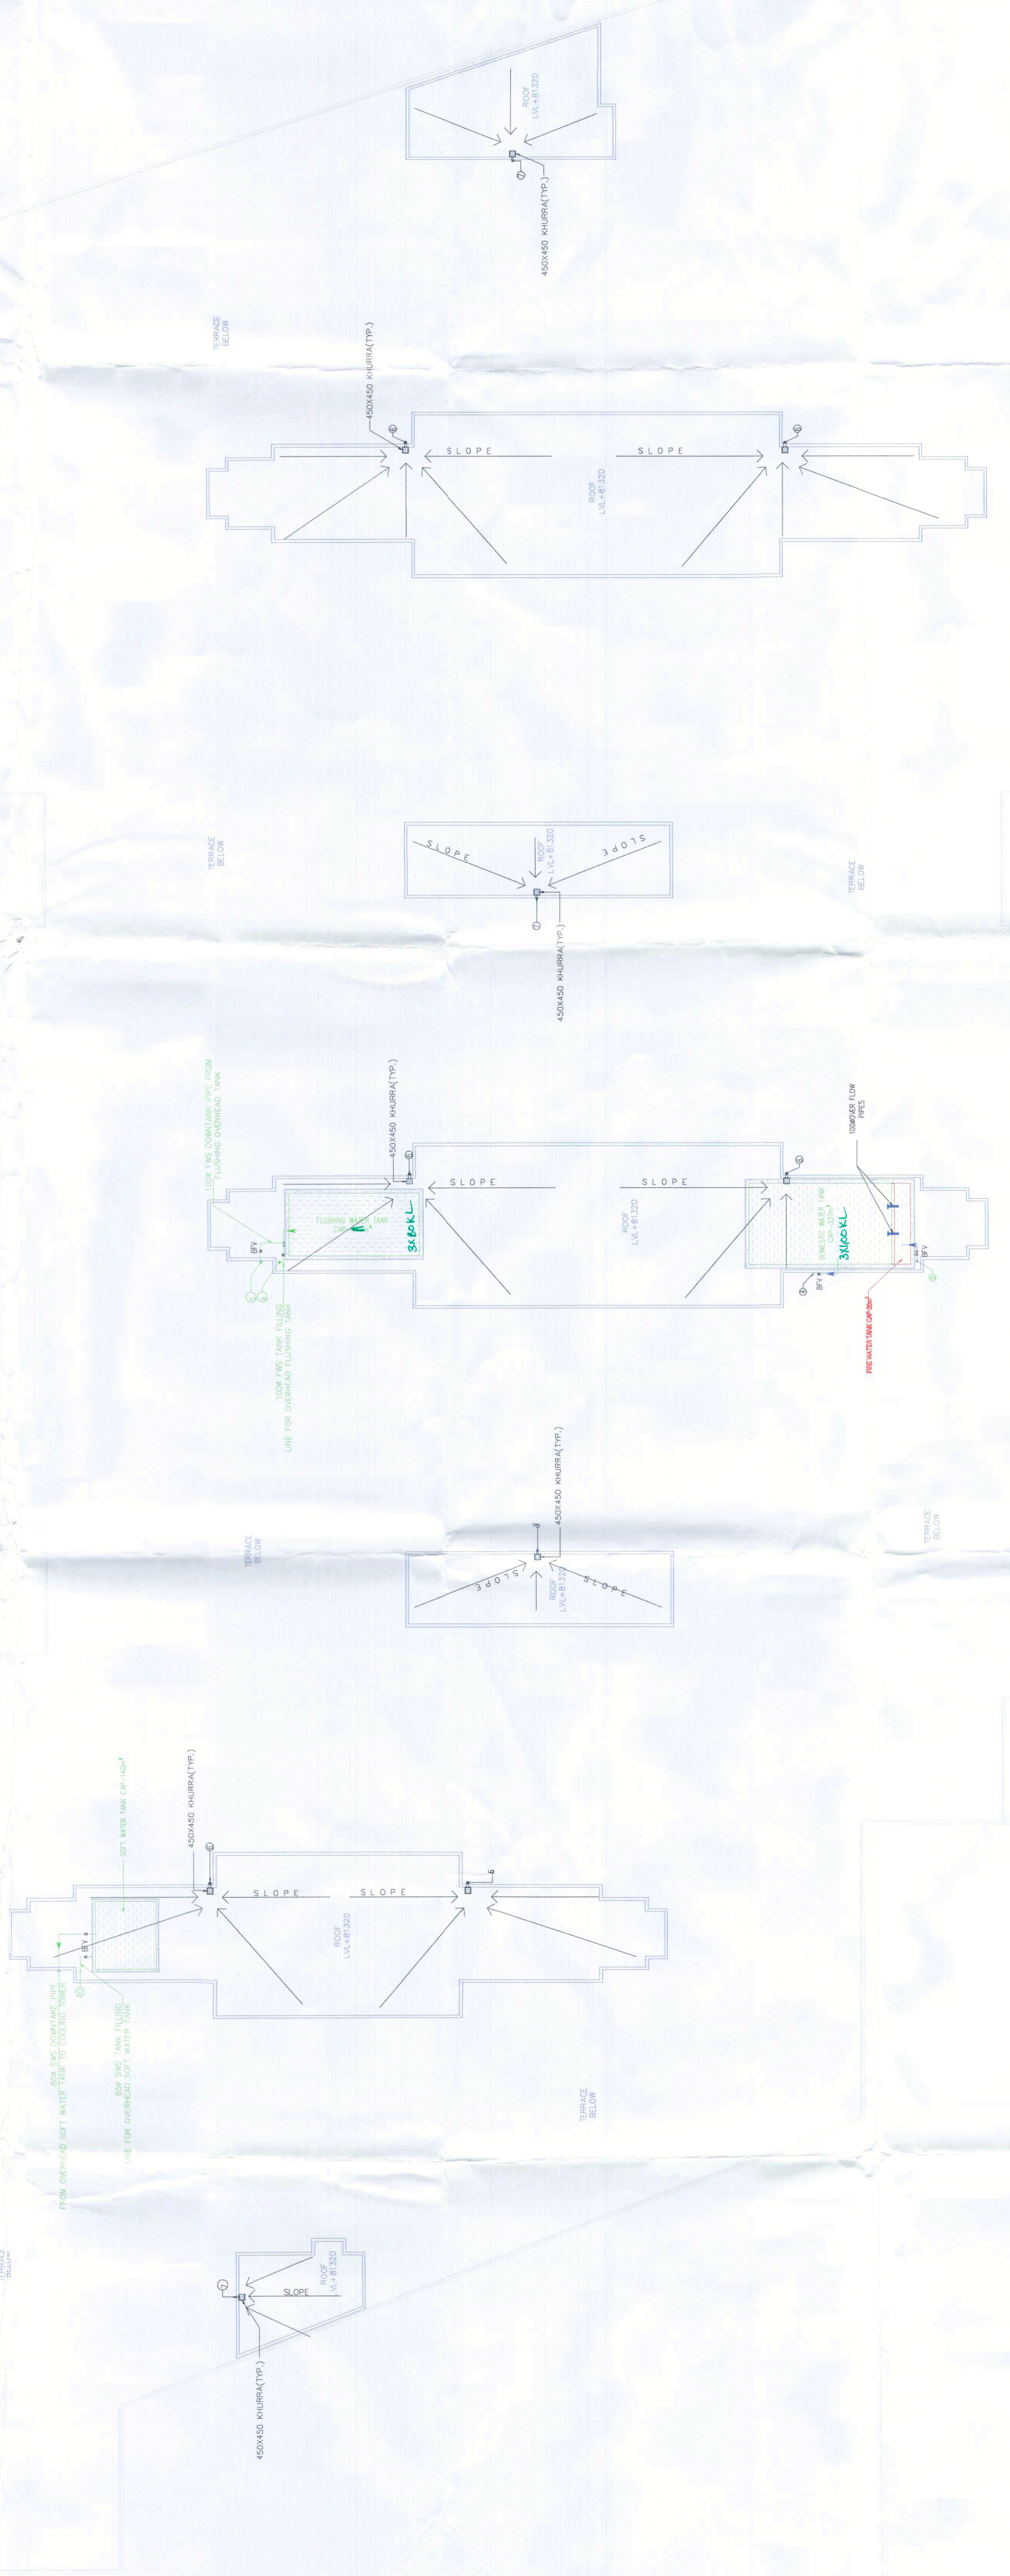ROOF PLAN
LV. +81.320
(BLOCK-F)