


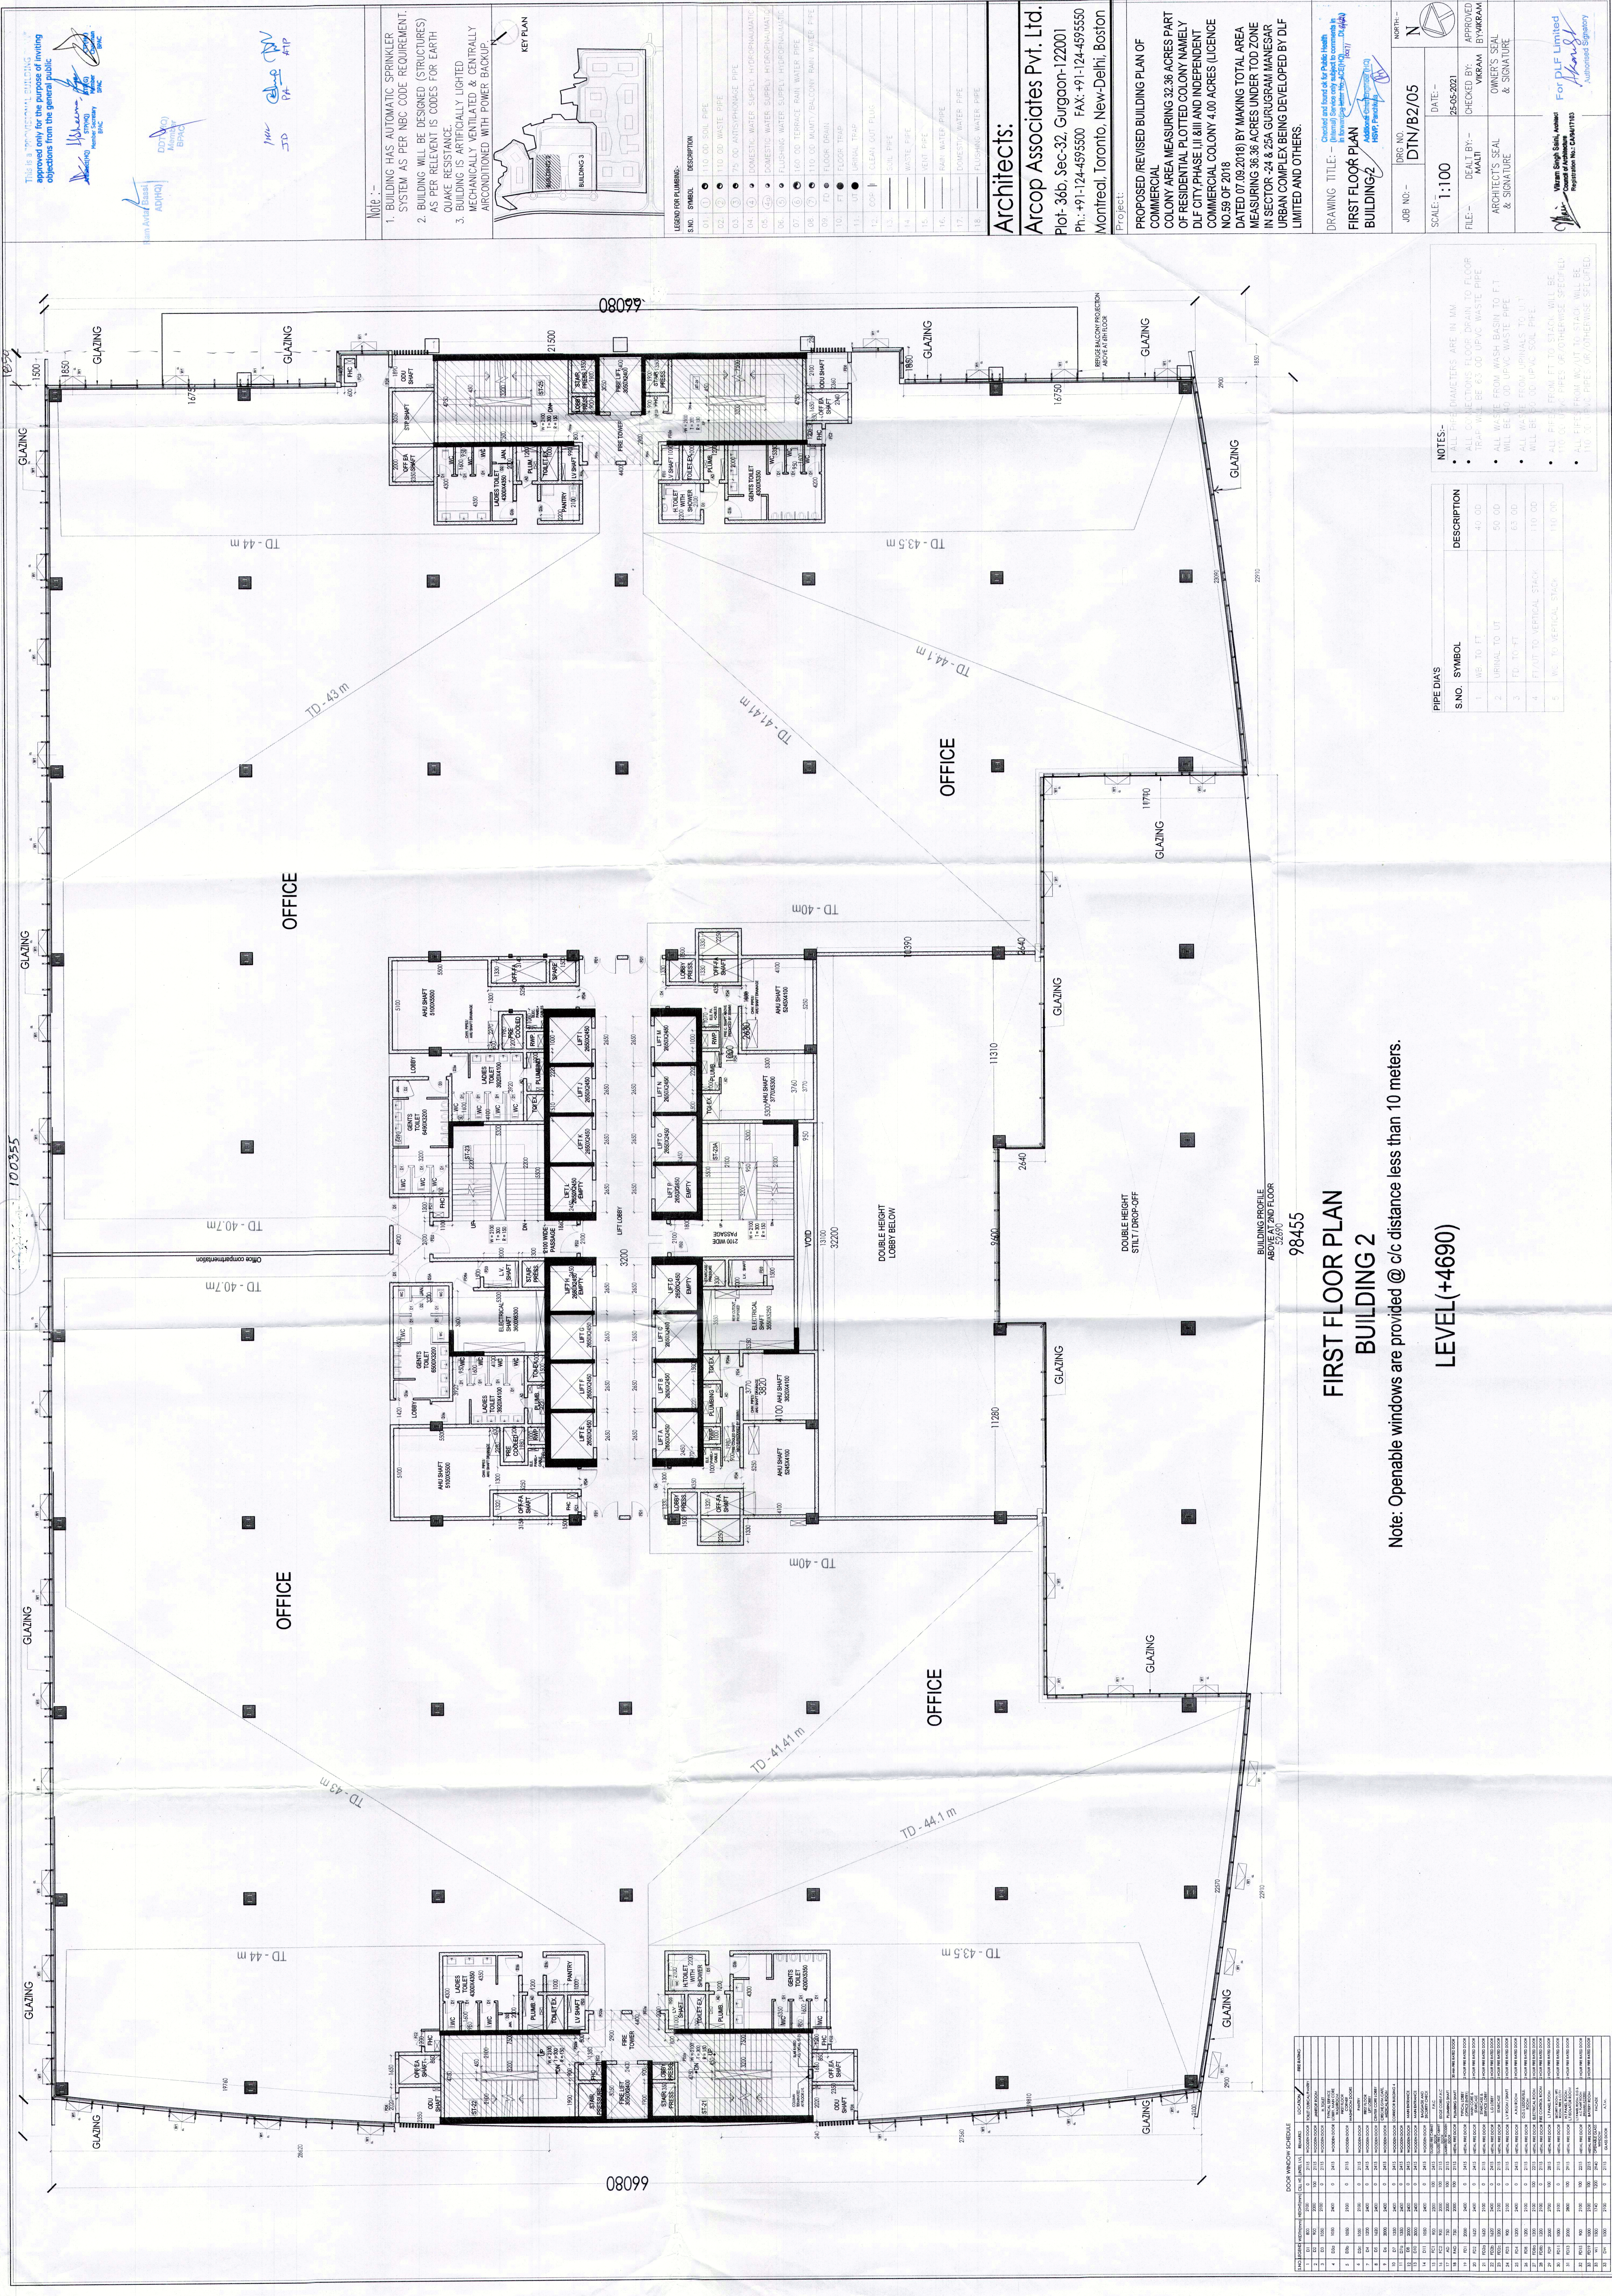

| DOOR WINDOW SCHEDULE |      |        |      |        |       |       |       |       |       |
|----------------------|------|--------|------|--------|-------|-------|-------|-------|-------|
| NO.                  | DOOR | WINDOW | TYPE | FINISH | GLASS | GLASS | GLASS | GLASS | GLASS |
| 1                    | DOOR | WINDOW | TYPE | FINISH | GLASS | GLASS | GLASS | GLASS | GLASS |
FIRST FLOOR PLAN  
BUILDING 2  
Note: Openable windows are provided @ c/c distance less than 10 meters.  
LEVEL(+4690)

| PIPE DIA'S |             |
|------------|-------------|
| S.NO.      | DESCRIPTION |
| 1          | 40 OD       |
| 2          | 50 OD       |
| 3          | 63 OD       |
| 4          | 75 OD       |
| 5          | 100 OD      |

NOTES:-  
• ALL PIPE DIAMETERS ARE IN MM  
• ALL CONNECTIONS FLOOR DRAIN TO FLOOR TRAP SHALL BE 63 OD UPVC WASTE PIPE  
• ALL WASTE FROM WASH BASIN TO F.T. SHALL BE 50 OD UPVC WASTE PIPE  
• ALL WASTE FROM URINALS TO U.T. SHALL BE 75 OD UPVC WASTE PIPE  
• ALL WASTE FROM U.T. TO U.T. SHALL BE 100 OD UPVC WASTE PIPE  
• ALL FREE FROM U.T. TO STACK SHALL BE 100 OD UPVC PIPE OR OTHERWISE SPECIFIED

Architects:  
Arcop Associates Pvt. Ltd.  
Plot: 38b, Sec-32, Gurgaon-122001  
Ph: +91-124-4595500 FAX: +91-124-4595550  
Montreal, Toronto, New-Delhi, Boston

PROJECT:  
PROPOSED REVISED BUILDING PLAN OF  
COMMERCIAL  
COLONY AREA MEASURING 32.38 ACRES PART  
OF RESIDENTIAL PLOTTED COLONY NAMED  
DLF CITY PHASE III & II AND INDEPENDENT  
COMMERCIAL COLONY 4.00 ACRES (LICENCE  
NO.59 OF 2018)  
DATED 07/09/2018 BY MAKING TOTAL AREA  
MEASURING 36.38 ACRES UNDER TOD ZONE  
IN SECTOR-24 & 25A GURGRAM MANESAR  
URBAN COMPLEX BEING DEVELOPED BY DLF  
LIMITED AND OTHERS.

DRAWING TITLE:-  
FIRST FLOOR PLAN  
BUILDING 2

DATE:-  
25-05-2021

CHECKED BY:  
VIRAM BYKRAM

OWNER'S SEAL  
& SIGNATURE

ARCHITECT'S SEAL  
& SIGNATURE

Job No. DTN/B2/05

Scale: 1:100

North Arrow