

1. BUILDING WILL BE DESIGNED (STRUCTURES)
AS PER RELEVANT IS CODES FOR EARTH QUAKE
RESISTANCE.

DESIGN ARCHITECTS


ASSOCIATE ARCHITECTS

RSMS ARCHITECTS PVT. LTD.
69, Nora Niwas Bhawani Kunj
(Behind D2), Vasant Kunj,
New Delhi-110070.
Tel.: 011-26898616, 26898617
www.rsms-arch.com

SANCTIONED
 TO BE READ WITH THIS OFFICE
 MEMO NO: 42259
 DATED: 13-12-2023

For DLF Limited
Alankesh
Authorised Signatory

Drawing Title: -	GROUND /STILT/ PART OF COMMUNITY <u>FLOOR PLAN</u> (TOWER - A, B, C & G)	Drawing No: TA-01
------------------	---	-------------------

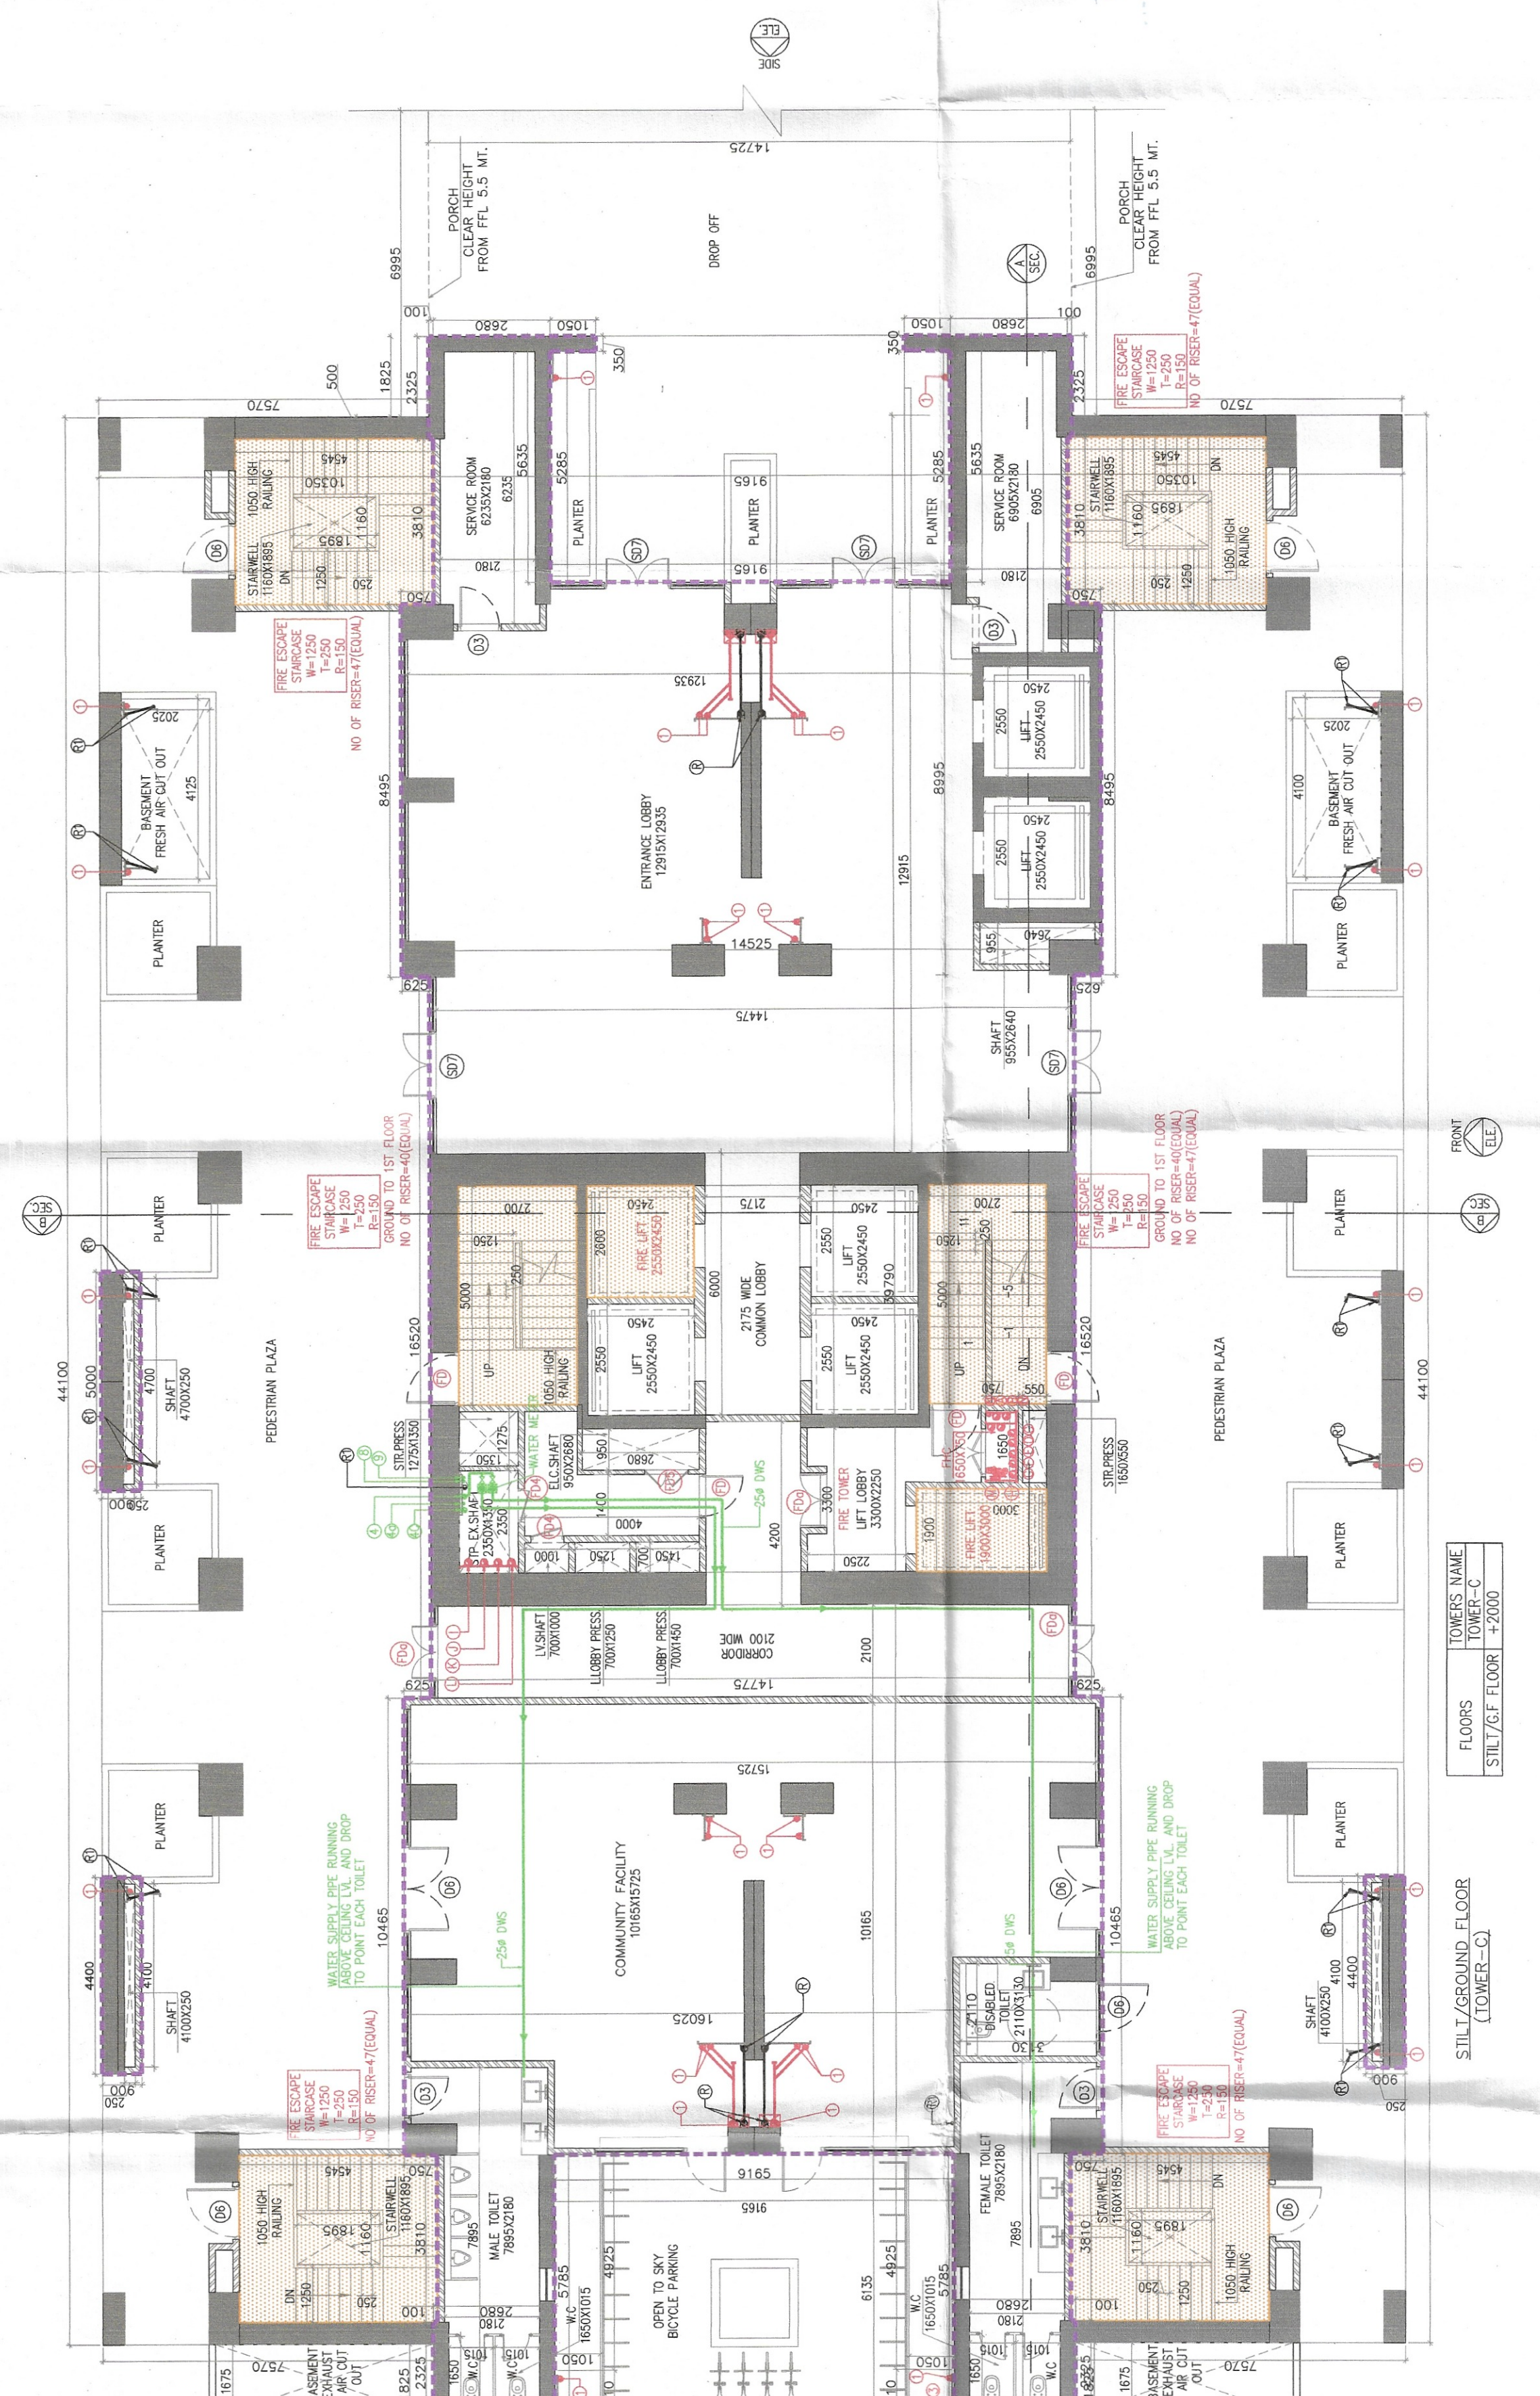

FUND		DESCRIPTION	DOOR AND WINDOW SCHEDULE			
SERIAL NO.	UNIT	WEIGHT	UNIT PRICE	AMOUNT	SERIAL NO.	UNIT
1	1	DOOR OF THE FIRST FLOOR (DOOR 1)	1	250	250	1
2	1	DOOR OF THE SECOND FLOOR (DOOR 2)	1	250	250	2
3	1	DOOR OF THE THIRD FLOOR (DOOR 3)	1	250	250	3
4	1	DOOR OF THE FOURTH FLOOR (DOOR 4)	1	250	250	4
5	1	DOOR OF THE FIFTH FLOOR (DOOR 5)	1	250	250	5
6	1	DOOR OF THE SIXTH FLOOR (DOOR 6)	1	250	250	6
7	1	DOOR OF THE SEVENTH FLOOR (DOOR 7)	1	250	250	7
8	1	DOOR OF THE EIGHTH FLOOR (DOOR 8)	1	250	250	8
9	1	DOOR OF THE NINTH FLOOR (DOOR 9)	1	250	250	9
10	1	DOOR OF THE TENTH FLOOR (DOOR 10)	1	250	250	10
11	1	DOOR OF THE ELEVENTH FLOOR (DOOR 11)	1	250	250	11
12	1	DOOR OF THE TWELFTH FLOOR (DOOR 12)	1	250	250	12
13	1	DOOR OF THE THIRTEENTH FLOOR (DOOR 13)	1	250	250	13
14	1	DOOR OF THE FOURTEENTH FLOOR (DOOR 14)	1	250	250	14
15	1	DOOR OF THE FIFTEENTH FLOOR (DOOR 15)	1	250	250	15
16	1	DOOR OF THE SIXTEENTH FLOOR (DOOR 16)	1	250	250	16
17	1	DOOR OF THE SEVENTEENTH FLOOR (DOOR 17)	1	250	250	17
18	1	DOOR OF THE EIGHTEENTH FLOOR (DOOR 18)	1	250	250	18
19	1	DOOR OF THE NINETEENTH FLOOR (DOOR 19)	1	250	250	19
20	1	DOOR OF THE TWENTIETH FLOOR (DOOR 20)	1	250	250	20
21	1	DOOR OF THE TWENTY-FIRST FLOOR (DOOR 21)	1	250	250	21
22	1	DOOR OF THE TWENTY-SECOND FLOOR (DOOR 22)	1	250	250	22
23	1	DOOR OF THE TWENTY-THIRD FLOOR (DOOR 23)	1	250	250	23
24	1	DOOR OF THE TWENTY-FOURTH FLOOR (DOOR 24)	1	250	250	24
25	1	DOOR OF THE TWENTY-FIFTH FLOOR (DOOR 25)	1	250	250	25
26	1	DOOR OF THE TWENTY-SIXTH FLOOR (DOOR 26)	1	250	250	26
27	1	DOOR OF THE TWENTY-SEVENTH FLOOR (DOOR 27)	1	250	250	27
28	1	DOOR OF THE TWENTY-EIGHTH FLOOR (DOOR 28)	1	250	250	28
29	1	DOOR OF THE TWENTY-NINTH FLOOR (DOOR 29)	1	250	250	29
30	1	DOOR OF THE THIRTIETH FLOOR (DOOR 30)	1	250	250	30
31	1	DOOR OF THE THIRTY-FIRST FLOOR (DOOR 31)	1	250	250	31
32	1	DOOR OF THE THIRTY-SECOND FLOOR (DOOR 32)	1	250	250	32
33	1	DOOR OF THE THIRTY-THIRD FLOOR (DOOR 33)	1	250	250	33
34	1	DOOR OF THE THIRTY-FOURTH FLOOR (DOOR 34)	1	250	250	34
35	1	DOOR OF THE THIRTY-FIFTH FLOOR (DOOR 35)	1	250	250	35
36	1	DOOR OF THE THIRTY-SIXTH FLOOR (DOOR 36)	1	250	250	36
37	1	DOOR OF THE THIRTY-SEVENTH FLOOR (DOOR 37)	1	250	250	37
38	1	DOOR OF THE THIRTY-EIGHTH FLOOR (DOOR 38)	1	250	250	38
39	1	DOOR OF THE THIRTY-NINTH FLOOR (DOOR 39)	1	250	250	39
40	1	DOOR OF THE FORTIETH FLOOR (DOOR 40)	1	250	250	40
41	1	DOOR OF THE FORTY-FIRST FLOOR (DOOR 41)	1	250	250	41
42	1	DOOR OF THE FORTY-SECOND FLOOR (DOOR 42)	1	250	250	42
43	1	DOOR OF THE FORTY-THIRD FLOOR (DOOR 43)	1	250	250	43
44	1	DOOR OF THE FORTY-FOURTH FLOOR (DOOR 44)	1	250	250	44
45	1	DOOR OF THE FORTY-FIFTH FLOOR (DOOR 45)	1	250	250	45
46	1	DOOR OF THE FORTY-SIXTH FLOOR (DOOR 46)	1	250	250	46
47	1	DOOR OF THE FORTY-SEVENTH FLOOR (DOOR 47)	1	250	250	47
48	1	DOOR OF THE FORTY-EIGHTH FLOOR (DOOR 48)	1	250	250	48
49	1	DOOR OF THE FORTY-NINTH FLOOR (DOOR 49)	1	250	250	49
50	1	DOOR OF THE FIFTIETH FLOOR (DOOR 50)	1	250	250	50
51	1	DOOR OF THE FIFTY-FIRST FLOOR (DOOR 51)	1	250	250	51
52	1	DOOR OF THE FIFTY-SECOND FLOOR (DOOR 52)	1	250	250	52
53	1	DOOR OF THE FIFTY-THIRD FLOOR (DOOR 53)	1	250	250	53
54	1	DOOR OF THE FIFTY-FOURTH FLOOR (DOOR 54)	1	250	250	54
55	1	DOOR OF THE FIFTY-FIFTH FLOOR (DOOR 55)	1	250	250	55
56	1	DOOR OF THE FIFTY-SIXTH FLOOR (DOOR 56)	1	250	250	56
57	1	DOOR OF THE FIFTY-SEVENTH FLOOR (DOOR 57)	1	250	250	57
58	1	DOOR OF THE FIFTY-EIGHTH FLOOR (DOOR 58)	1	250	250	58
59	1	DOOR OF THE FIFTY-NINTH FLOOR (DOOR 59)	1	250	250	59
60	1	DOOR OF THE SIXTIETH FLOOR (DOOR 60)	1	250	250	60
61	1	DOOR OF THE SIXTY-FIRST FLOOR (DOOR 61)	1	250	250	61
62	1	DOOR OF THE SIXTY-SECOND FLOOR (DOOR 62)	1	250	250	62
63	1	DOOR OF THE SIXTY-THIRD FLOOR (DOOR 63)	1	250	250	63
64	1	DOOR OF THE SIXTY-FOURTH FLOOR (DOOR 64)	1	250	250	64
65	1	DOOR OF THE SIXTY-FIFTH FLOOR (DOOR 65)	1	250	250	65
66	1	DOOR OF THE SIXTY-SIXTH FLOOR (DOOR 66)	1	250	250	66
67	1	DOOR OF THE SIXTY-SEVENTH FLOOR (DOOR 67)	1	250	250	67
68	1	DOOR OF THE SIXTY-EIGHTH FLOOR (DOOR 68)	1	250	250	68
69	1	DOOR OF THE SIXTY-NINTH FLOOR (DOOR 69)	1	250	250	69
70	1	DOOR OF THE SEVENTIETH FLOOR (DOOR 70)	1	250	250	70
71	1	DOOR OF THE SEVENTY-FIRST FLOOR (DOOR 71)	1	250	250	71
72	1	DOOR OF THE SEVENTY-SECOND FLOOR (DOOR 72)	1	250	250	72
73	1	DOOR OF THE SEVENTY-THIRD FLOOR (DOOR 73)	1	250	250	73
74	1	DOOR OF THE SEVENTY-FOURTH FLOOR (DOOR 74)	1	250	250	74
75	1	DOOR OF THE SEVENTY-FIFTH FLOOR (DOOR 75)	1	250	250	75
76	1	DOOR OF THE SEVENTY-SIXTH FLOOR (DOOR 76)	1	250	250	76
77	1	DOOR OF THE SEVENTY-SEVENTH FLOOR (DOOR 77)	1	250	250	77
78	1	DOOR OF THE SEVENTY-EIGHTH FLOOR (DOOR 78)	1	250	250	78
79	1	DOOR OF THE SEVENTY-NINTH FLOOR (DOOR 79)	1	250	250	79
80	1	DOOR OF THE EIGHTIETH FLOOR (DOOR 80)	1	250	250	80
81	1	DOOR OF THE EIGHTY-FIRST FLOOR (DOOR 81)	1	250	250	81
82	1	DOOR OF THE EIGHTY-SECOND FLOOR (DOOR 82)	1	250	250	82
83	1	DOOR OF THE EIGHTY-THIRD FLOOR (DOOR 83)	1	250	250	83
84	1	DOOR OF THE EIGHTY-FOURTH FLOOR (DOOR 84)	1	250	250	84
85	1	DOOR OF THE EIGHTY-FIFTH FLOOR (DOOR 85)	1	250	250	85
86	1	DOOR OF THE EIGHTY-SIXTH FLOOR (DOOR 86)	1	250	250	86
87	1	DOOR OF THE EIGHTY-SEVENTH FLOOR (DOOR 87)	1	250	250	87
88	1	DOOR OF THE EIGHTY-EIGHTH FLOOR (DOOR 88)	1	250	250	88
89	1	DOOR OF THE EIGHTY-NINTH FLOOR (DOOR 89)	1	250	250	89
90	1	DOOR OF THE NINETYTH FLOOR (DOOR 90)	1	250	250	90
91	1	DOOR OF THE NINETY-FIRST FLOOR (DOOR 91)	1	250	250	91
92	1	DOOR OF THE NINETY-SECOND FLOOR (DOOR 92)	1	250	250	92
93	1	DOOR OF THE NINETY-THIRD FLOOR (DOOR 93)	1	250	250	93
94	1	DOOR OF THE NINETY-FOURTH FLOOR (DOOR 94)	1	250	250	94
95	1	DOOR OF THE NINETY-FIFTH FLOOR (DOOR 95)	1	250	250	95
96	1	DOOR OF THE NINETY-SIXTH FLOOR (DOOR 96)	1	250	250	96
97	1	DOOR OF THE NINETY-SEVENTH FLOOR (DOOR 97)	1	250	250	97
98	1	DOOR OF THE NINETY-EIGHTH FLOOR (DOOR 98)	1	250	250	98
99	1	DOOR OF THE NINETY-NINTH FLOOR (DOOR 99)	1	250	250	99
100	1	DOOR OF THE HUNDRETH FLOOR (DOOR 100)	1	250	250	100

FUND		DESCRIPTION	DOOR AND WINDOW SCHEDULE			
SERIAL NO.	UNIT	WEIGHT	UNIT PRICE	AMOUNT	SERIAL NO.	UNIT
1	1	DOOR OF THE FIRST FLOOR (DOOR 1)	1	250	250	1
2	1	DOOR OF THE SECOND FLOOR (DOOR 2)	1	250	250	2
3	1	DOOR OF THE THIRD FLOOR (DOOR 3)	1	250	250	3
4	1	DOOR OF THE FOURTH FLOOR (DOOR 4)	1	250	250	4
5	1	DOOR OF THE FIFTH FLOOR (DOOR 5)	1	250	250	5
6	1	DOOR OF THE SIXTH FLOOR (DOOR 6)	1	250	250	6
7	1	DOOR OF THE SEVENTH FLOOR (DOOR 7)	1	250	250	7
8	1	DOOR OF THE EIGHTH FLOOR (DOOR 8)	1	250	250	8
9	1	DOOR OF THE NINTH FLOOR (DOOR 9)	1	250	250	9
10	1	DOOR OF THE TENTH FLOOR (DOOR 10)	1	250	250	10
11	1	DOOR OF THE ELEVENTH FLOOR (DOOR 11)	1	250	250	11
12	1	DOOR OF THE TWELFTH FLOOR (DOOR 12)	1	250	250	12
13	1	DOOR OF THE THIRTEENTH FLOOR (DOOR 13)	1	250	250	13
14	1	DOOR OF THE FOURTEENTH FLOOR (DOOR 14)	1	250	250	14
15	1	DOOR OF THE FIFTEENTH FLOOR (DOOR 15)	1	250	250	15
16	1	DOOR OF THE SIXTEENTH FLOOR (DOOR 16)	1	250	250	16
17	1	DOOR OF THE SEVENTEENTH FLOOR (DOOR 17)	1	250	250	17
18	1	DOOR OF THE EIGHTEENTH FLOOR (DOOR 18)	1	250	250	18
19	1	DOOR OF THE NINETEENTH FLOOR (DOOR 19)	1	250	250	19
20	1	DOOR OF THE TWENTIETH FLOOR (DOOR 20)	1	250	250	20
21	1	DOOR OF THE TWENTY-FIRST FLOOR (DOOR 21)	1	250	250	21
22	1	DOOR OF THE TWENTY-SECOND FLOOR (DOOR 22)	1	250	250	22
23	1	DOOR OF THE TWENTY-THIRD FLOOR (DOOR 23)	1	250	250	23
24	1	DOOR OF THE TWENTY-FOURTH FLOOR (DOOR 24)	1	250	250	24
25	1	DOOR OF THE TWENTY-FIFTH FLOOR (DOOR 25)	1	250	250	25
26	1	DOOR OF THE TWENTY-SIXTH FLOOR (DOOR 26)	1	250	250	26
27	1	DOOR OF THE TWENTY-SEVENTH FLOOR (DOOR 27)	1	250	250	27
28	1	DOOR OF THE TWENTY-EIGHTH FLOOR (DOOR 28)	1	250	250	28
29	1	DOOR OF THE TWENTY-NINTH FLOOR (DOOR 29)	1	250	250	29
30	1	DOOR OF THE THIRTIETH FLOOR (DOOR 30)	1	250	250	30
31	1	DOOR OF THE THIRTY-FIRST FLOOR (DOOR 31)	1	250	250	31
32	1	DOOR OF THE THIRTY-SECOND FLOOR (DOOR 32)	1	250	250	32
33	1	DOOR OF THE THIRTY-THIRD FLOOR (DOOR 33)	1	250	250	33
34	1	DOOR OF THE THIRTY-FOURTH FLOOR (DOOR 34)	1	250	250	34
35	1	DOOR OF THE THIRTY-FIFTH FLOOR (DOOR 35)	1	250	250	35
36	1	DOOR OF THE THIRTY-SIXTH FLOOR (DOOR 36)	1	250	250	36
37	1	DOOR OF THE THIRTY-SEVENTH FLOOR (DOOR 37)	1	250	250	37
38	1	DOOR OF THE THIRTY-EIGHTH FLOOR (DOOR 38)	1	250	250	38
39	1	DOOR OF THE THIRTY-NINTH FLOOR (DOOR 39)	1	250	250	39
40	1	DOOR OF THE FORTIETH FLOOR (DOOR 40)	1	250	250	40
41	1	DOOR OF THE FORTY-FIRST FLOOR (DOOR 41)	1	250	250	41
42	1	DOOR OF THE FORTY-SECOND FLOOR (DOOR 42)	1	250	250	42
43	1	DOOR OF THE FORTY-THIRD FLOOR (DOOR 43)	1	250	250	43
44	1	DOOR OF THE FORTY-FOURTH FLOOR (DOOR 44)	1	250	250	44
45	1	DOOR OF THE FORTY-FIFTH FLOOR (DOOR 45)	1	250	250	45
46	1	DOOR OF THE FORTY-SIXTH FLOOR (DOOR 46)	1	250	250	46
47	1	DOOR OF THE FORTY-SEVENTH FLOOR (DOOR 47)	1	250	250	47
48	1	DOOR OF THE FORTY-EIGHTH FLOOR (DOOR 48)	1	250	250	48
49	1	DOOR OF THE FORTY-NINTH FLOOR (DOOR 49)	1	250	250	49
50	1	DOOR OF THE FIFTIETH FLOOR (DOOR 50)	1	250	250	50
51	1	DOOR OF THE FIFTY-FIRST FLOOR (DOOR 51)	1	250	250	51
52	1	DOOR OF THE FIFTY-SECOND FLOOR (DOOR 52)	1	250	250	52
53	1	DOOR OF THE FIFTY-THIRD FLOOR (DOOR 53)	1	250	250	53
54	1	DOOR OF THE FIFTY-FOURTH FLOOR (DOOR 54)	1	250	250	54
55	1	DOOR OF THE FIFTY-FIFTH FLOOR (DOOR 55)	1	250	250	55
56	1	DOOR OF THE FIFTY-SIXTH FLOOR (DOOR 56)	1	250	250	56
57	1	DOOR OF THE FIFTY-SEVENTH FLOOR (DOOR 57)	1	250	250	57
58	1	DOOR OF THE FIFTY-EIGHTH FLOOR (DOOR 58)	1	250	250	58
59	1	DOOR OF THE FIFTY-NINTH FLOOR (DOOR 59)	1	250	250	59
60	1	DOOR OF THE SIXTIETH FLOOR (DOOR 60)	1	250	250	60
61	1	DOOR OF THE SIXTY-FIRST FLOOR (DOOR 61)	1	250	250	61
62	1	DOOR OF THE SIXTY-SECOND FLOOR (DOOR 62)	1	250	250	62
63	1	DOOR OF THE SIXTY-THIRD FLOOR (DOOR 63)	1	250	250	63
64	1	DOOR OF THE SIXTY-FOURTH FLOOR (DOOR 64)	1	250	250	64
65	1	DOOR OF THE SIXTY-FIFTH FLOOR (DOOR 65)	1	250	250	65
66	1	DOOR OF THE SIXTY-SIXTH FLOOR (DOOR 66)	1	250	250	66
67	1	DOOR OF THE SIXTY-SEVENTH FLOOR (DOOR 67)	1	250	250	67
68	1	DOOR OF THE SIXTY-EIGHTH FLOOR (DOOR 68)	1	250	250	68
69	1	DOOR OF THE SIXTY-NINTH FLOOR (DOOR 69)	1	250	250	69
70	1	DOOR OF THE SEVENTIETH FLOOR (DOOR 70)	1	250	250	70
71	1	DOOR OF THE SEVENTY-FIRST FLOOR (DOOR 71)	1	250	250	71
72	1	DOOR OF THE SEVENTY-SECOND FLOOR (DOOR 72)	1	250	250	72
73	1	DOOR OF THE SEVENTY-THIRD FLOOR (DOOR 73)	1	250	250	73
74	1	DOOR OF THE SEVENTY-FOURTH FLOOR (DOOR 74)	1	250	250	74
75	1	DOOR OF THE SEVENTY-FIFTH FLOOR (DOOR 75)	1	250	250	75
76	1	DOOR OF THE SEVENTY-SIXTH FLOOR (DOOR 76)	1	250	250	76
77	1	DOOR OF THE SEVENTY-SEVENTH FLOOR (DOOR 77)	1	250	250	77
78	1	DOOR OF THE SEVENTY-EIGHTH FLOOR (DOOR 78)	1	250	250	78
79	1	DOOR OF THE SEVENTY-NINTH FLOOR (DOOR 79)	1	250	250	79
80	1	DOOR OF THE EIGHTIETH FLOOR (DOOR 80)	1	250	250	80
81						

Superintending Engineer (HQ)
for Chief Engineer-I
HSVP, Papachula