

Note :-

1. BUILDING WILL BE DESIGNED (STRUCTURES) AS PER RELEVANT IS CODES FOR EARTH QUAKE RESISTANCE.


PROJECT

PROPOSED BUILDING PLAN OF RESIDENTIAL COLONY UNDER NEW INTEGRATED LICENSING POLICY (NILP) DATED 11.05.2022 ON LAND MEASURING 116.28625 ACRES (LICENSE NO. 219 OF 2023 DATED 25-10-23.) (AN AREA MEASURING 103.0626 ACRES MIGRATION FROM LICENSE NO. 27 OF 2012 DATED 02-04-2012 AND 13.24 ACRES AS FRESH AS FRESH APPLIED AREA IN SECTOR-76 & 77, GURUGRAM MANESAR URBAN COMPLEX BEING DEVELOPED BY DLF LTD. IN COLLABORATION WITH LAND OWNERS AND IT'S ASSOCIATE COMPANIES

ARCHITECTS









RSMS ARCHITECTS PVT. LTD.
69 Nara Niwas Bhawanij Kunj
(Behind D2), Vasant Kunj,
New Delhi-110070.
Tel:-011-26898616,26898617
WWW.RSMS-arch.com

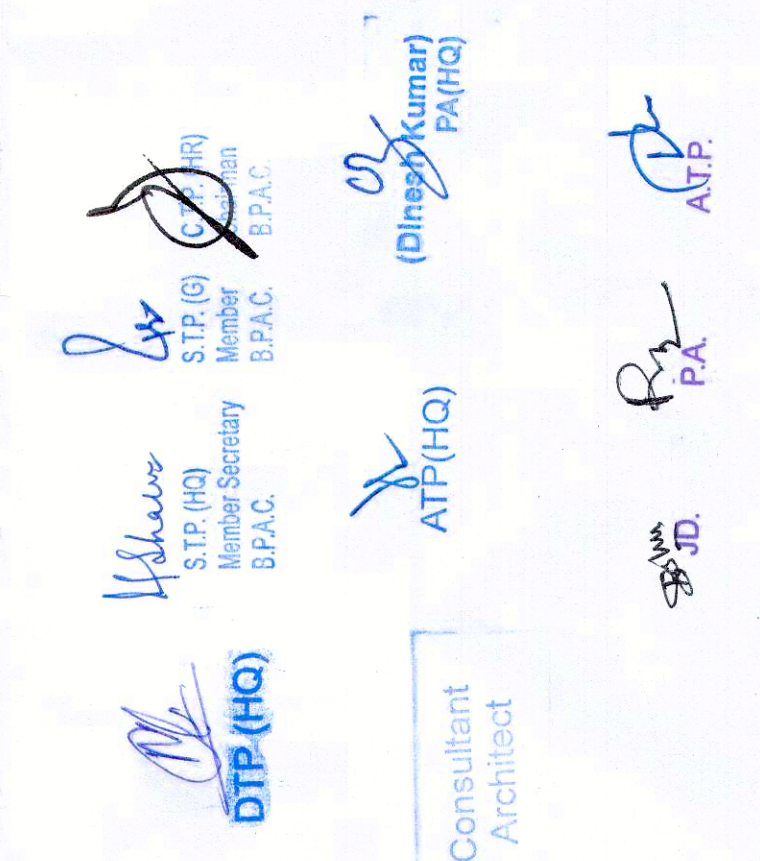

Checked and found ok for Public Health (Health) Structure subject to comments in following letter No. 12375 Dated 03/03/24
TO BE SEEN AT THIS OFFICE
SUPERVISING ENGINEER (H) Member HSPV Paragatula
DATE: 03/03/24

ARCHITECT'S SEAL & SIGNATURE
OWNER'S SEAL & SIGNATURE
For DLF Limited
Authorized Signatory

JAN - 2024 Scale : 1:100
Drawing No:- TA-04
GROUND/FLOOR PLAN OF COMMUNITY & TYPICAL FLOOR (1ST TO 25TH FLOOR) (TOWER-B&C)
27TH BRIDGE FLOOR PLAN (TOWER-B&C)
PHASE-VI

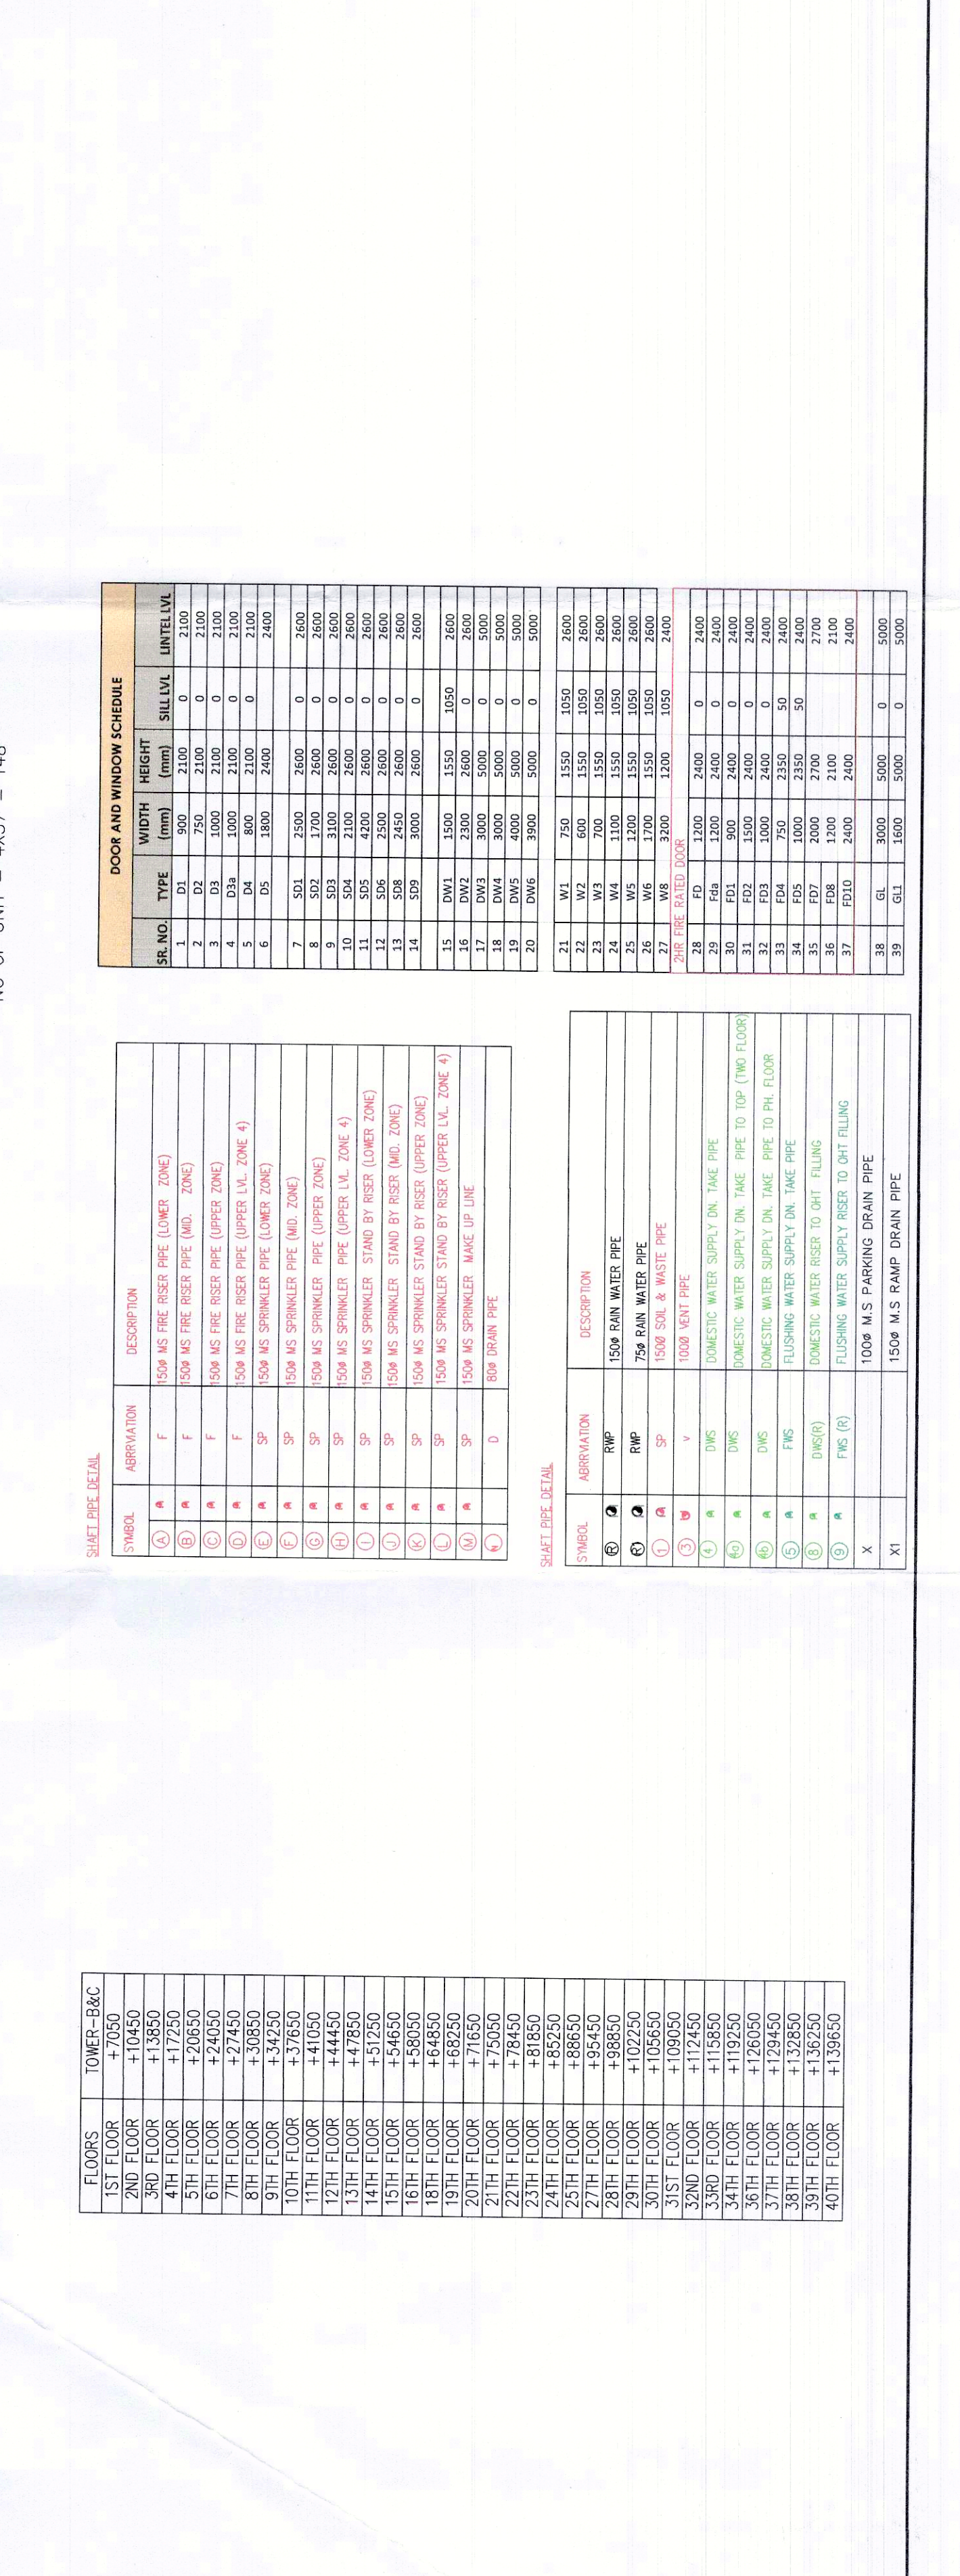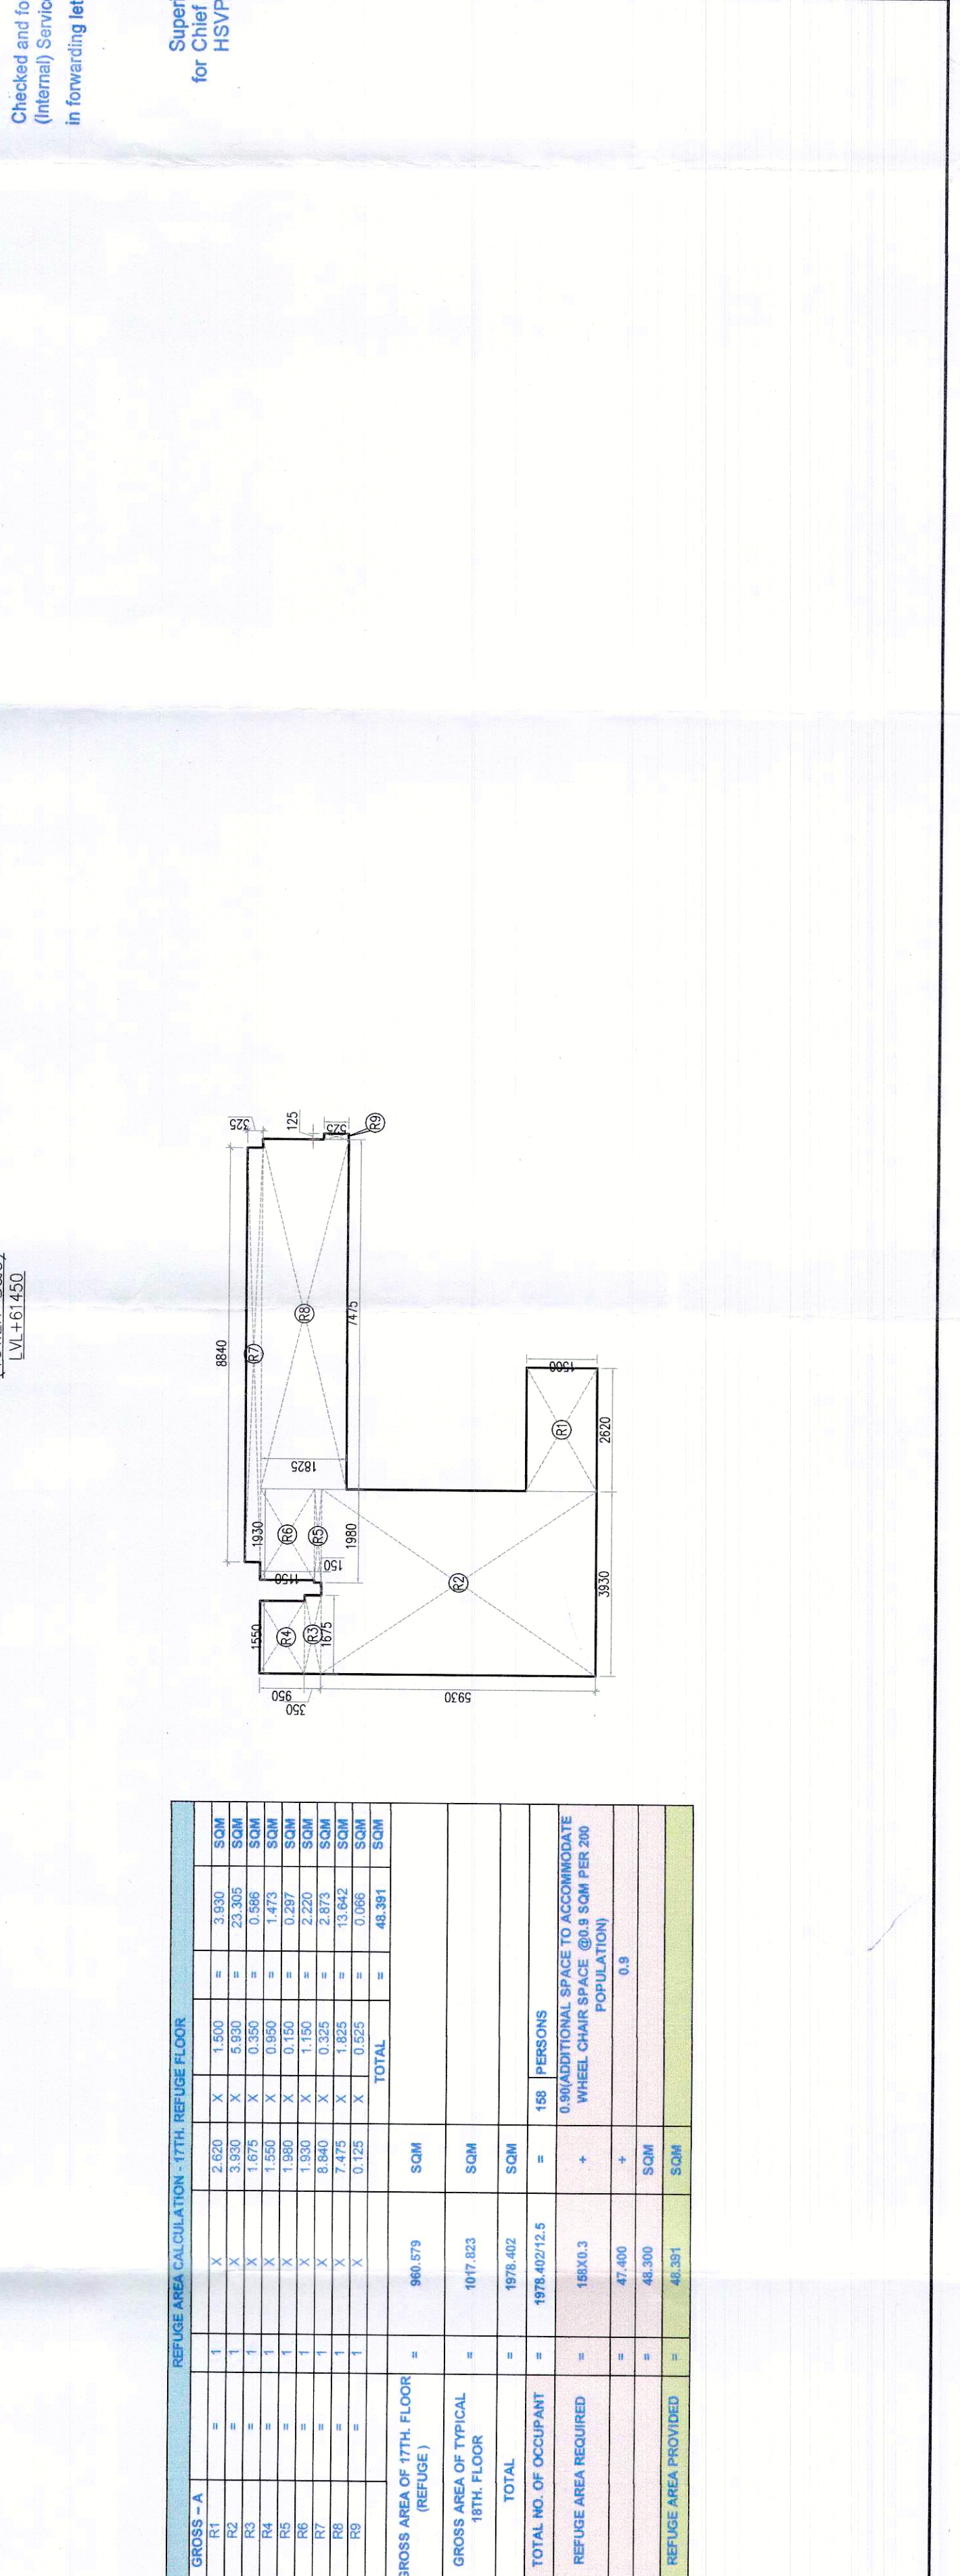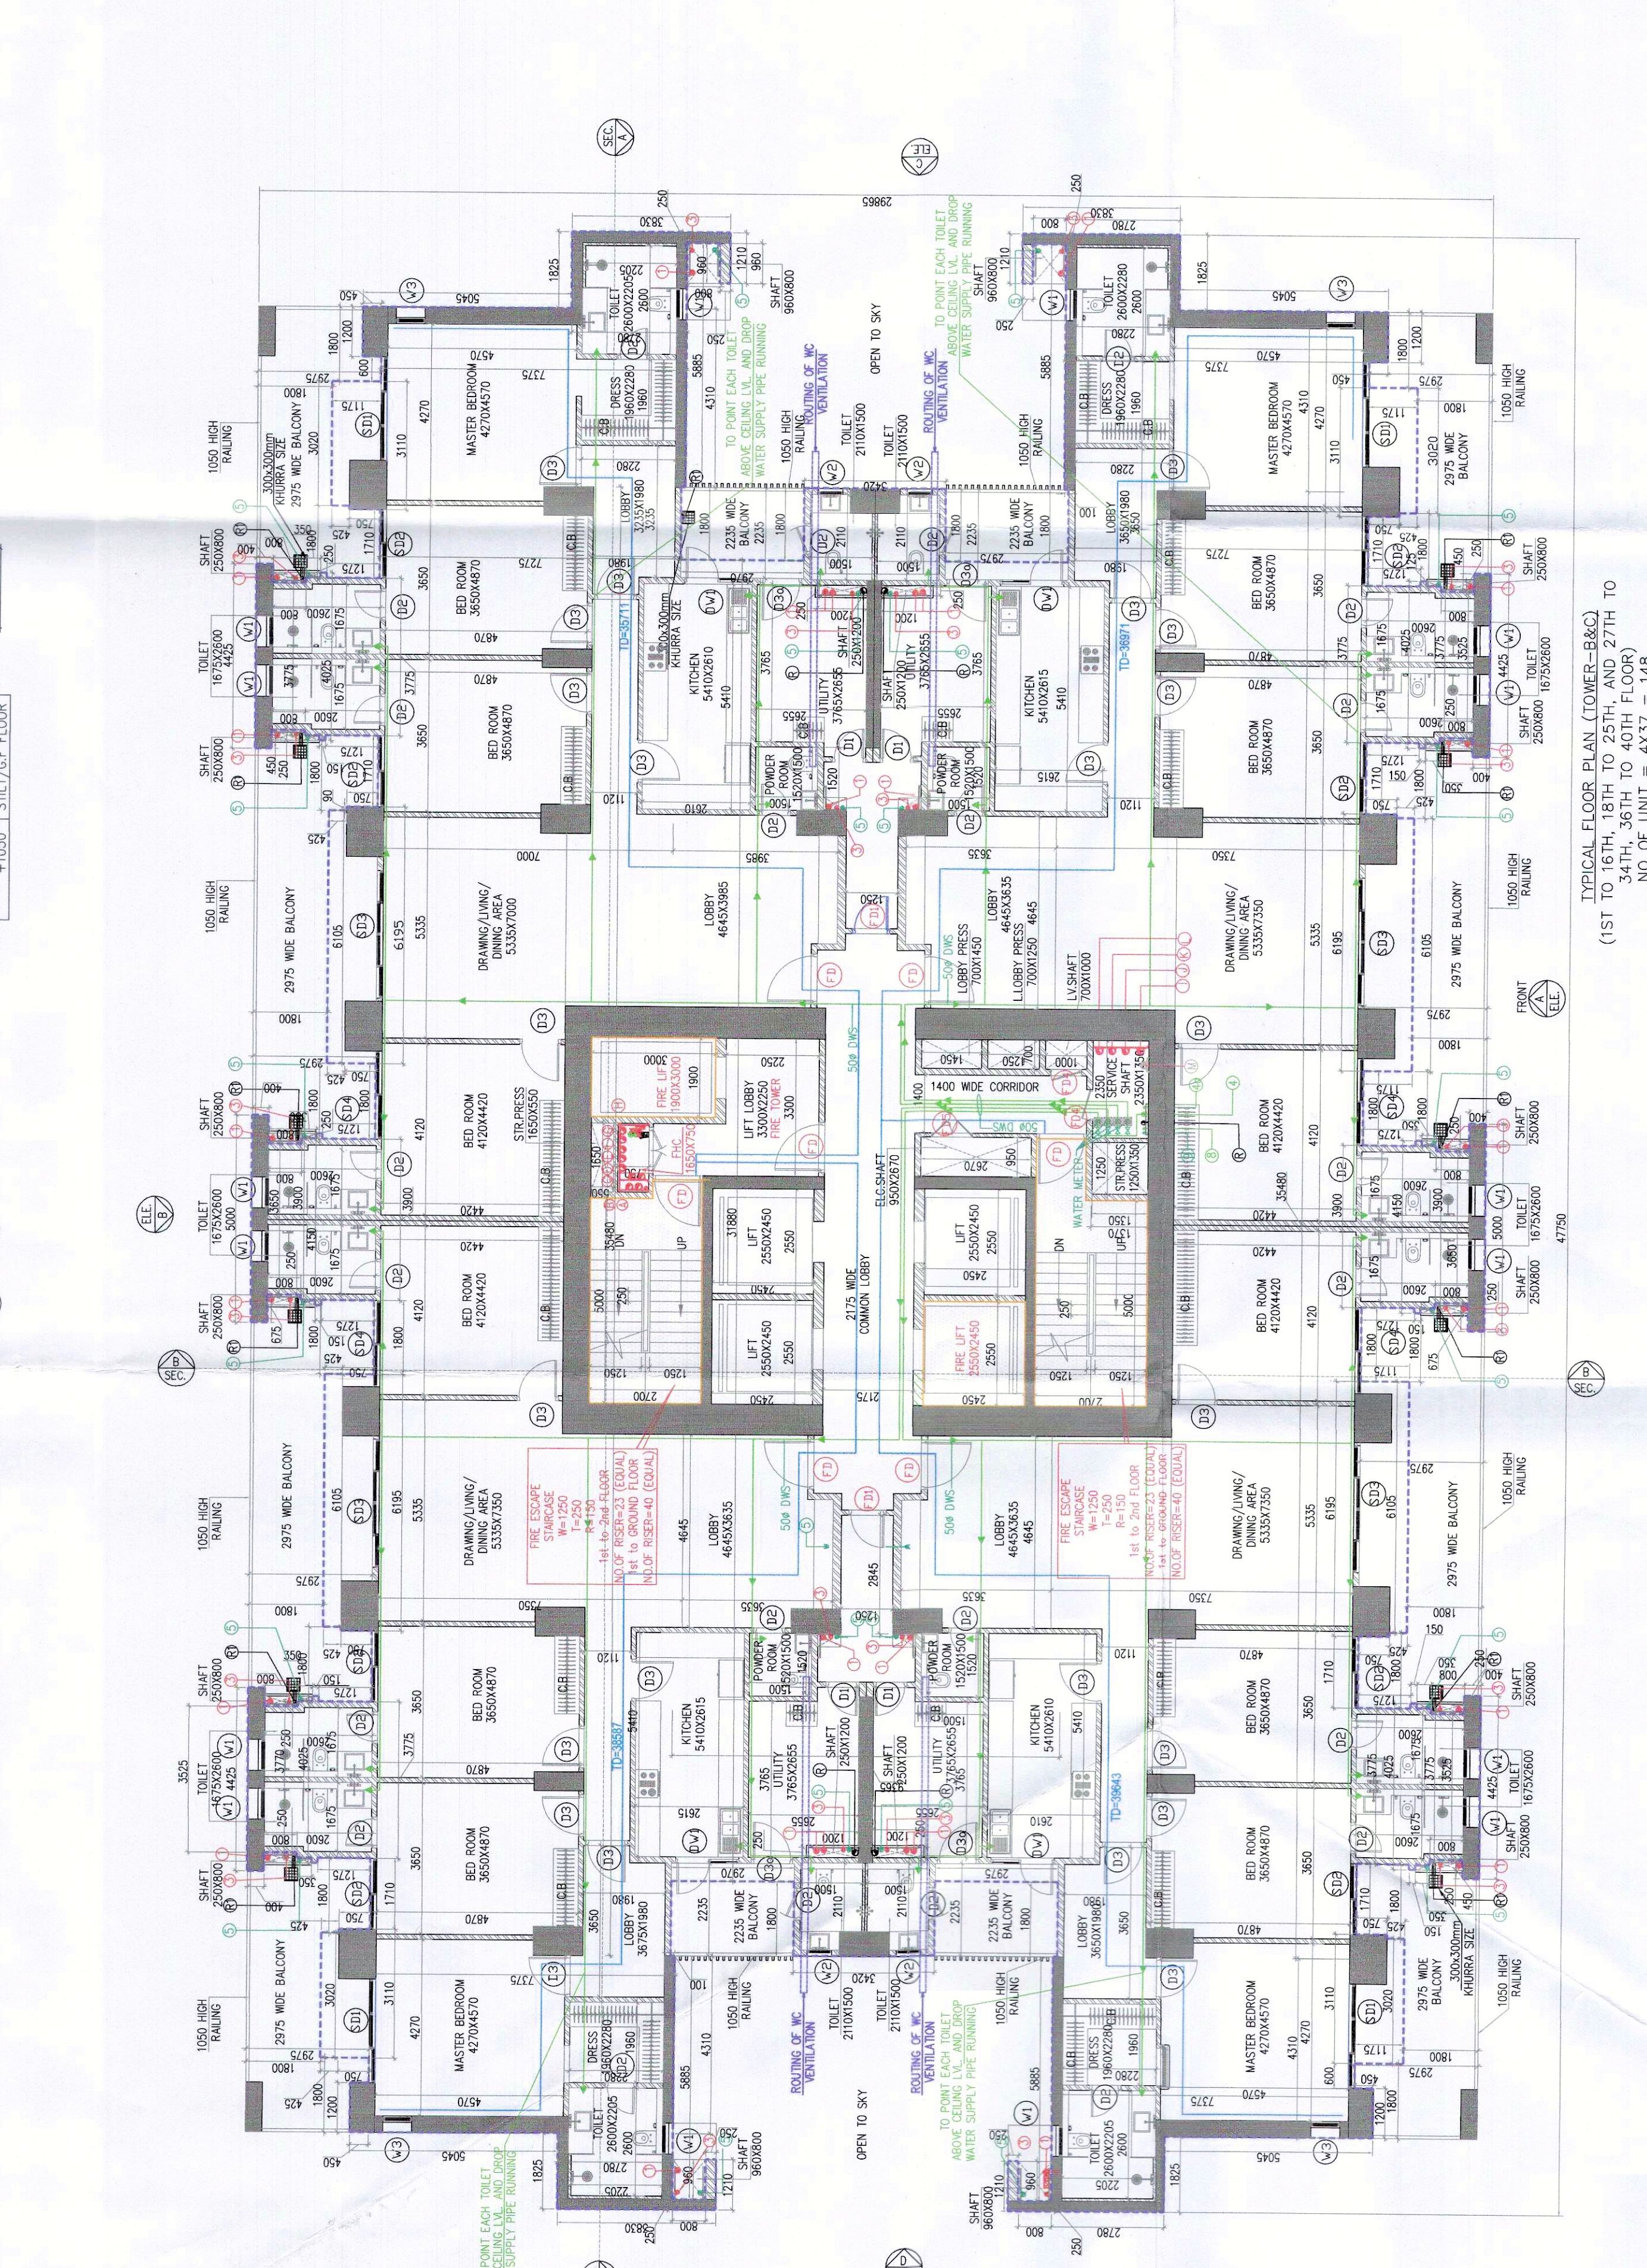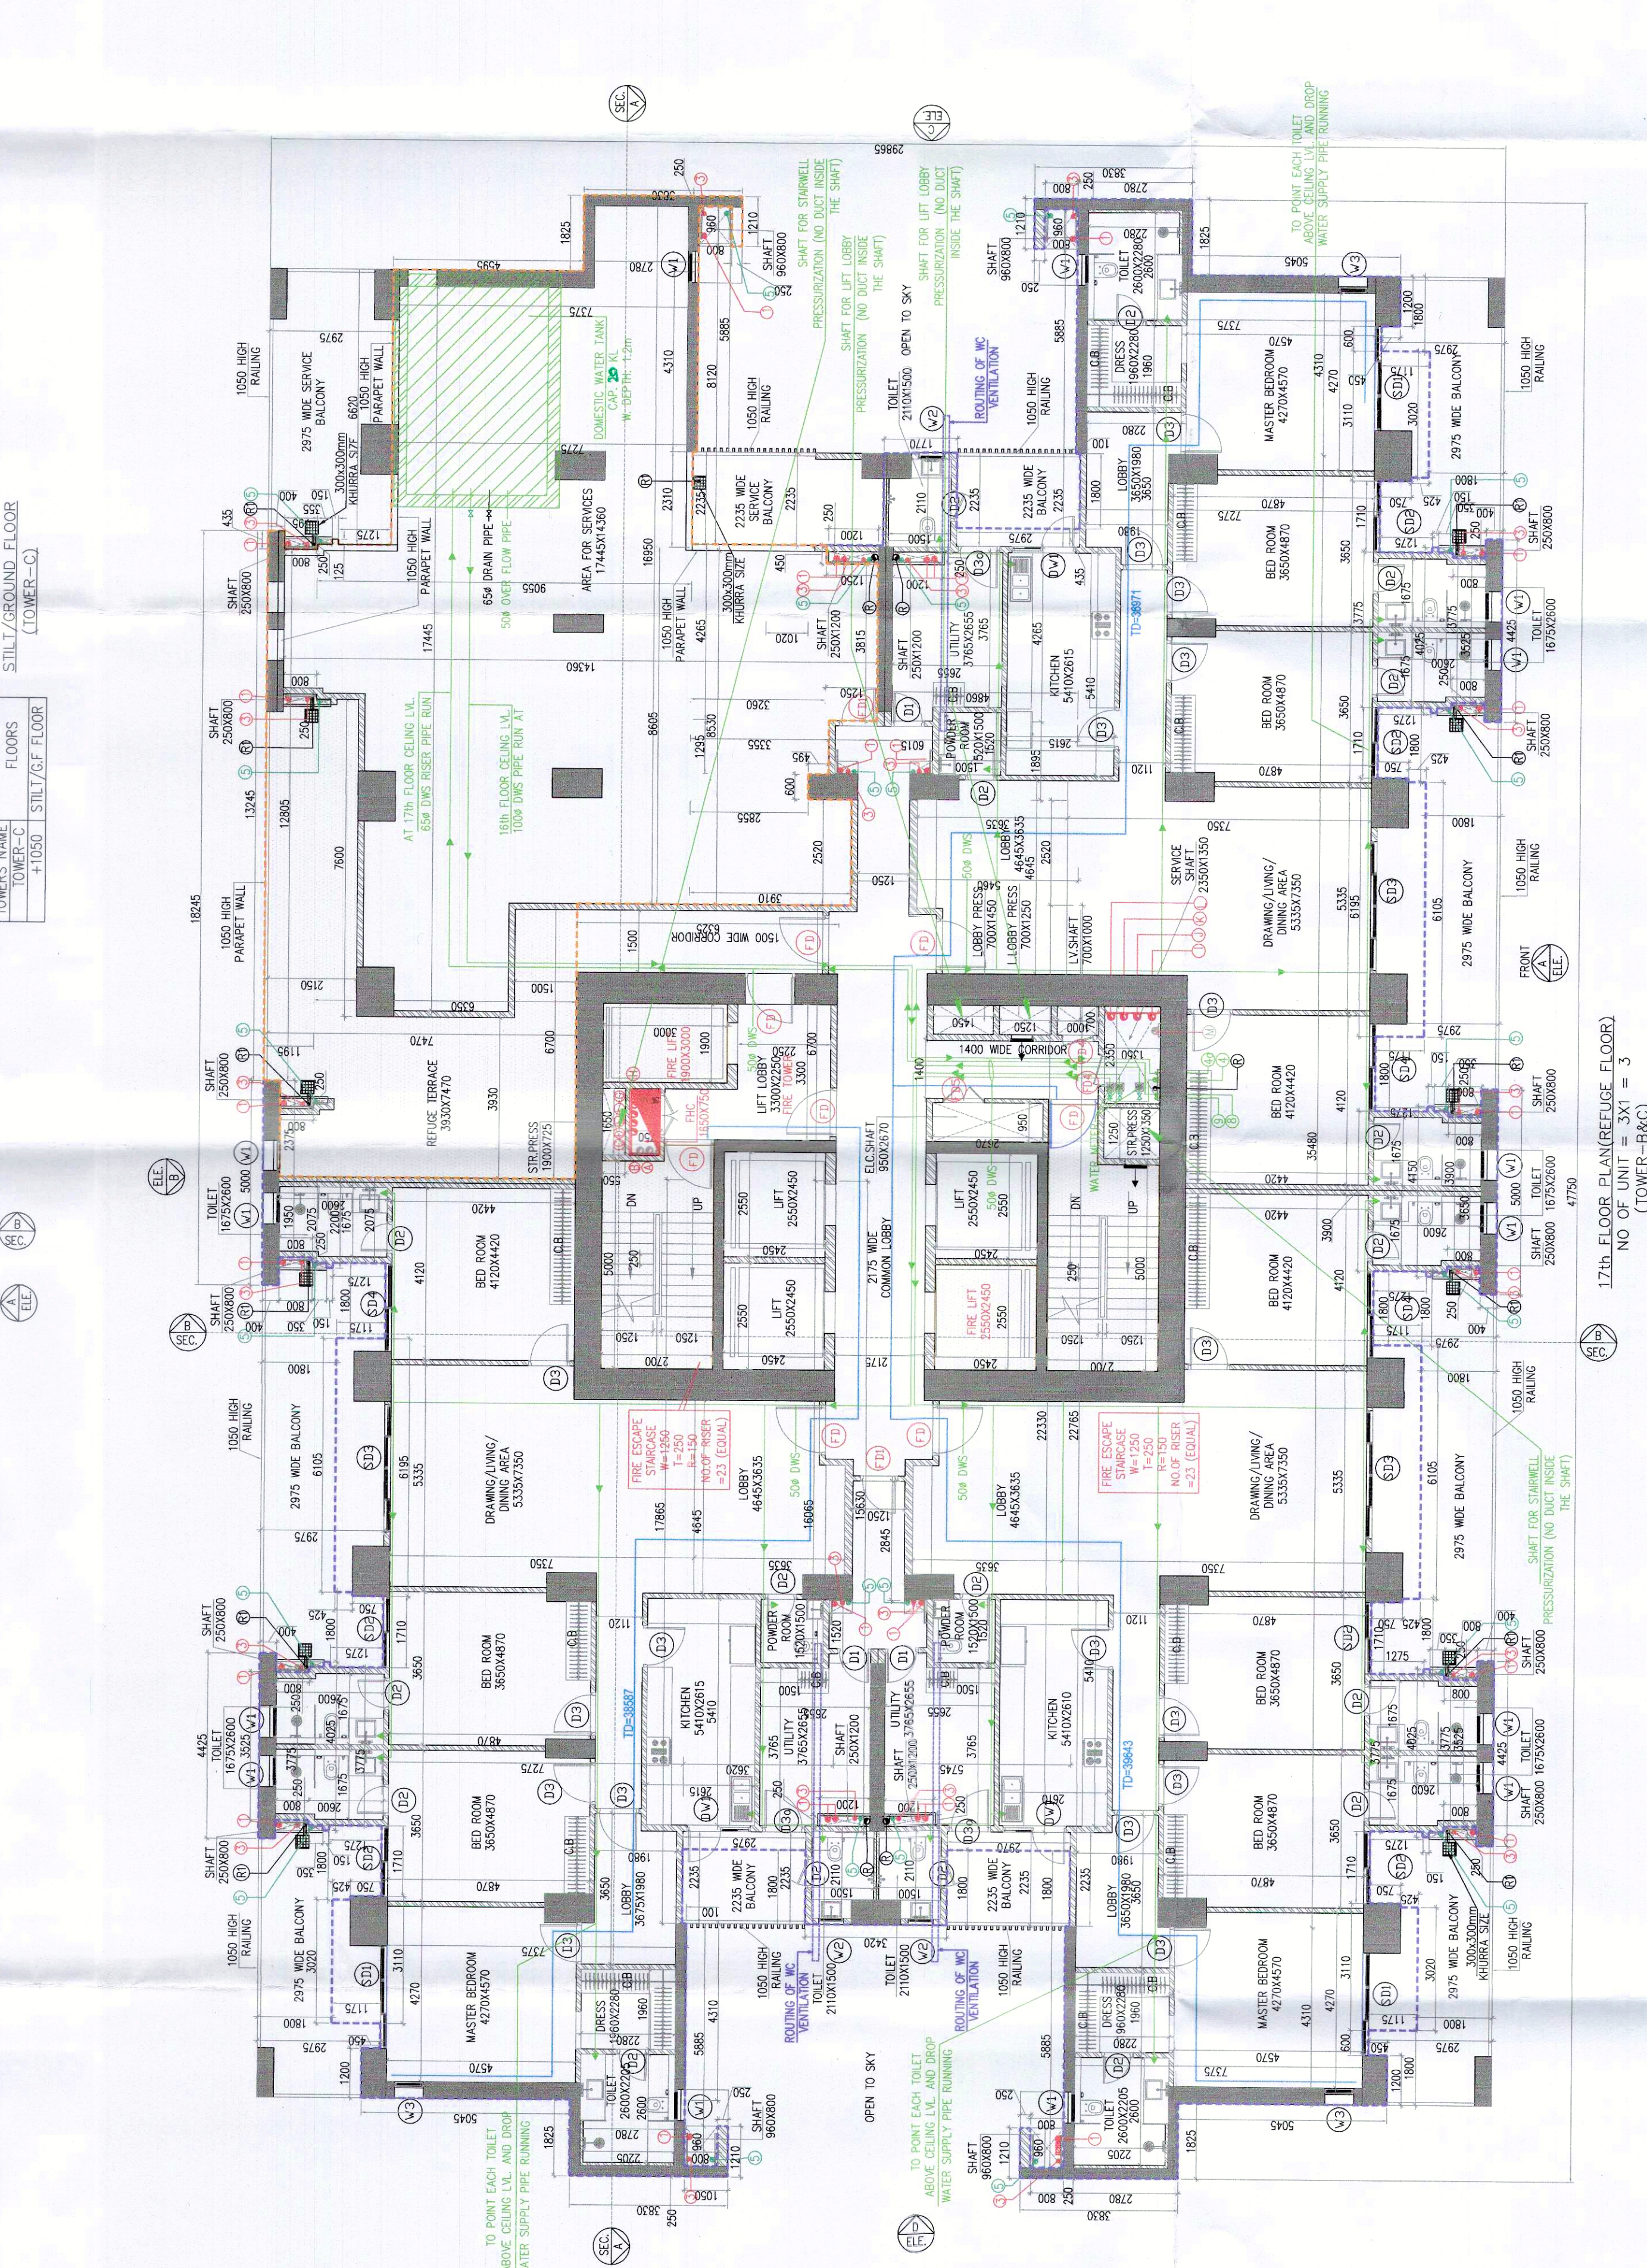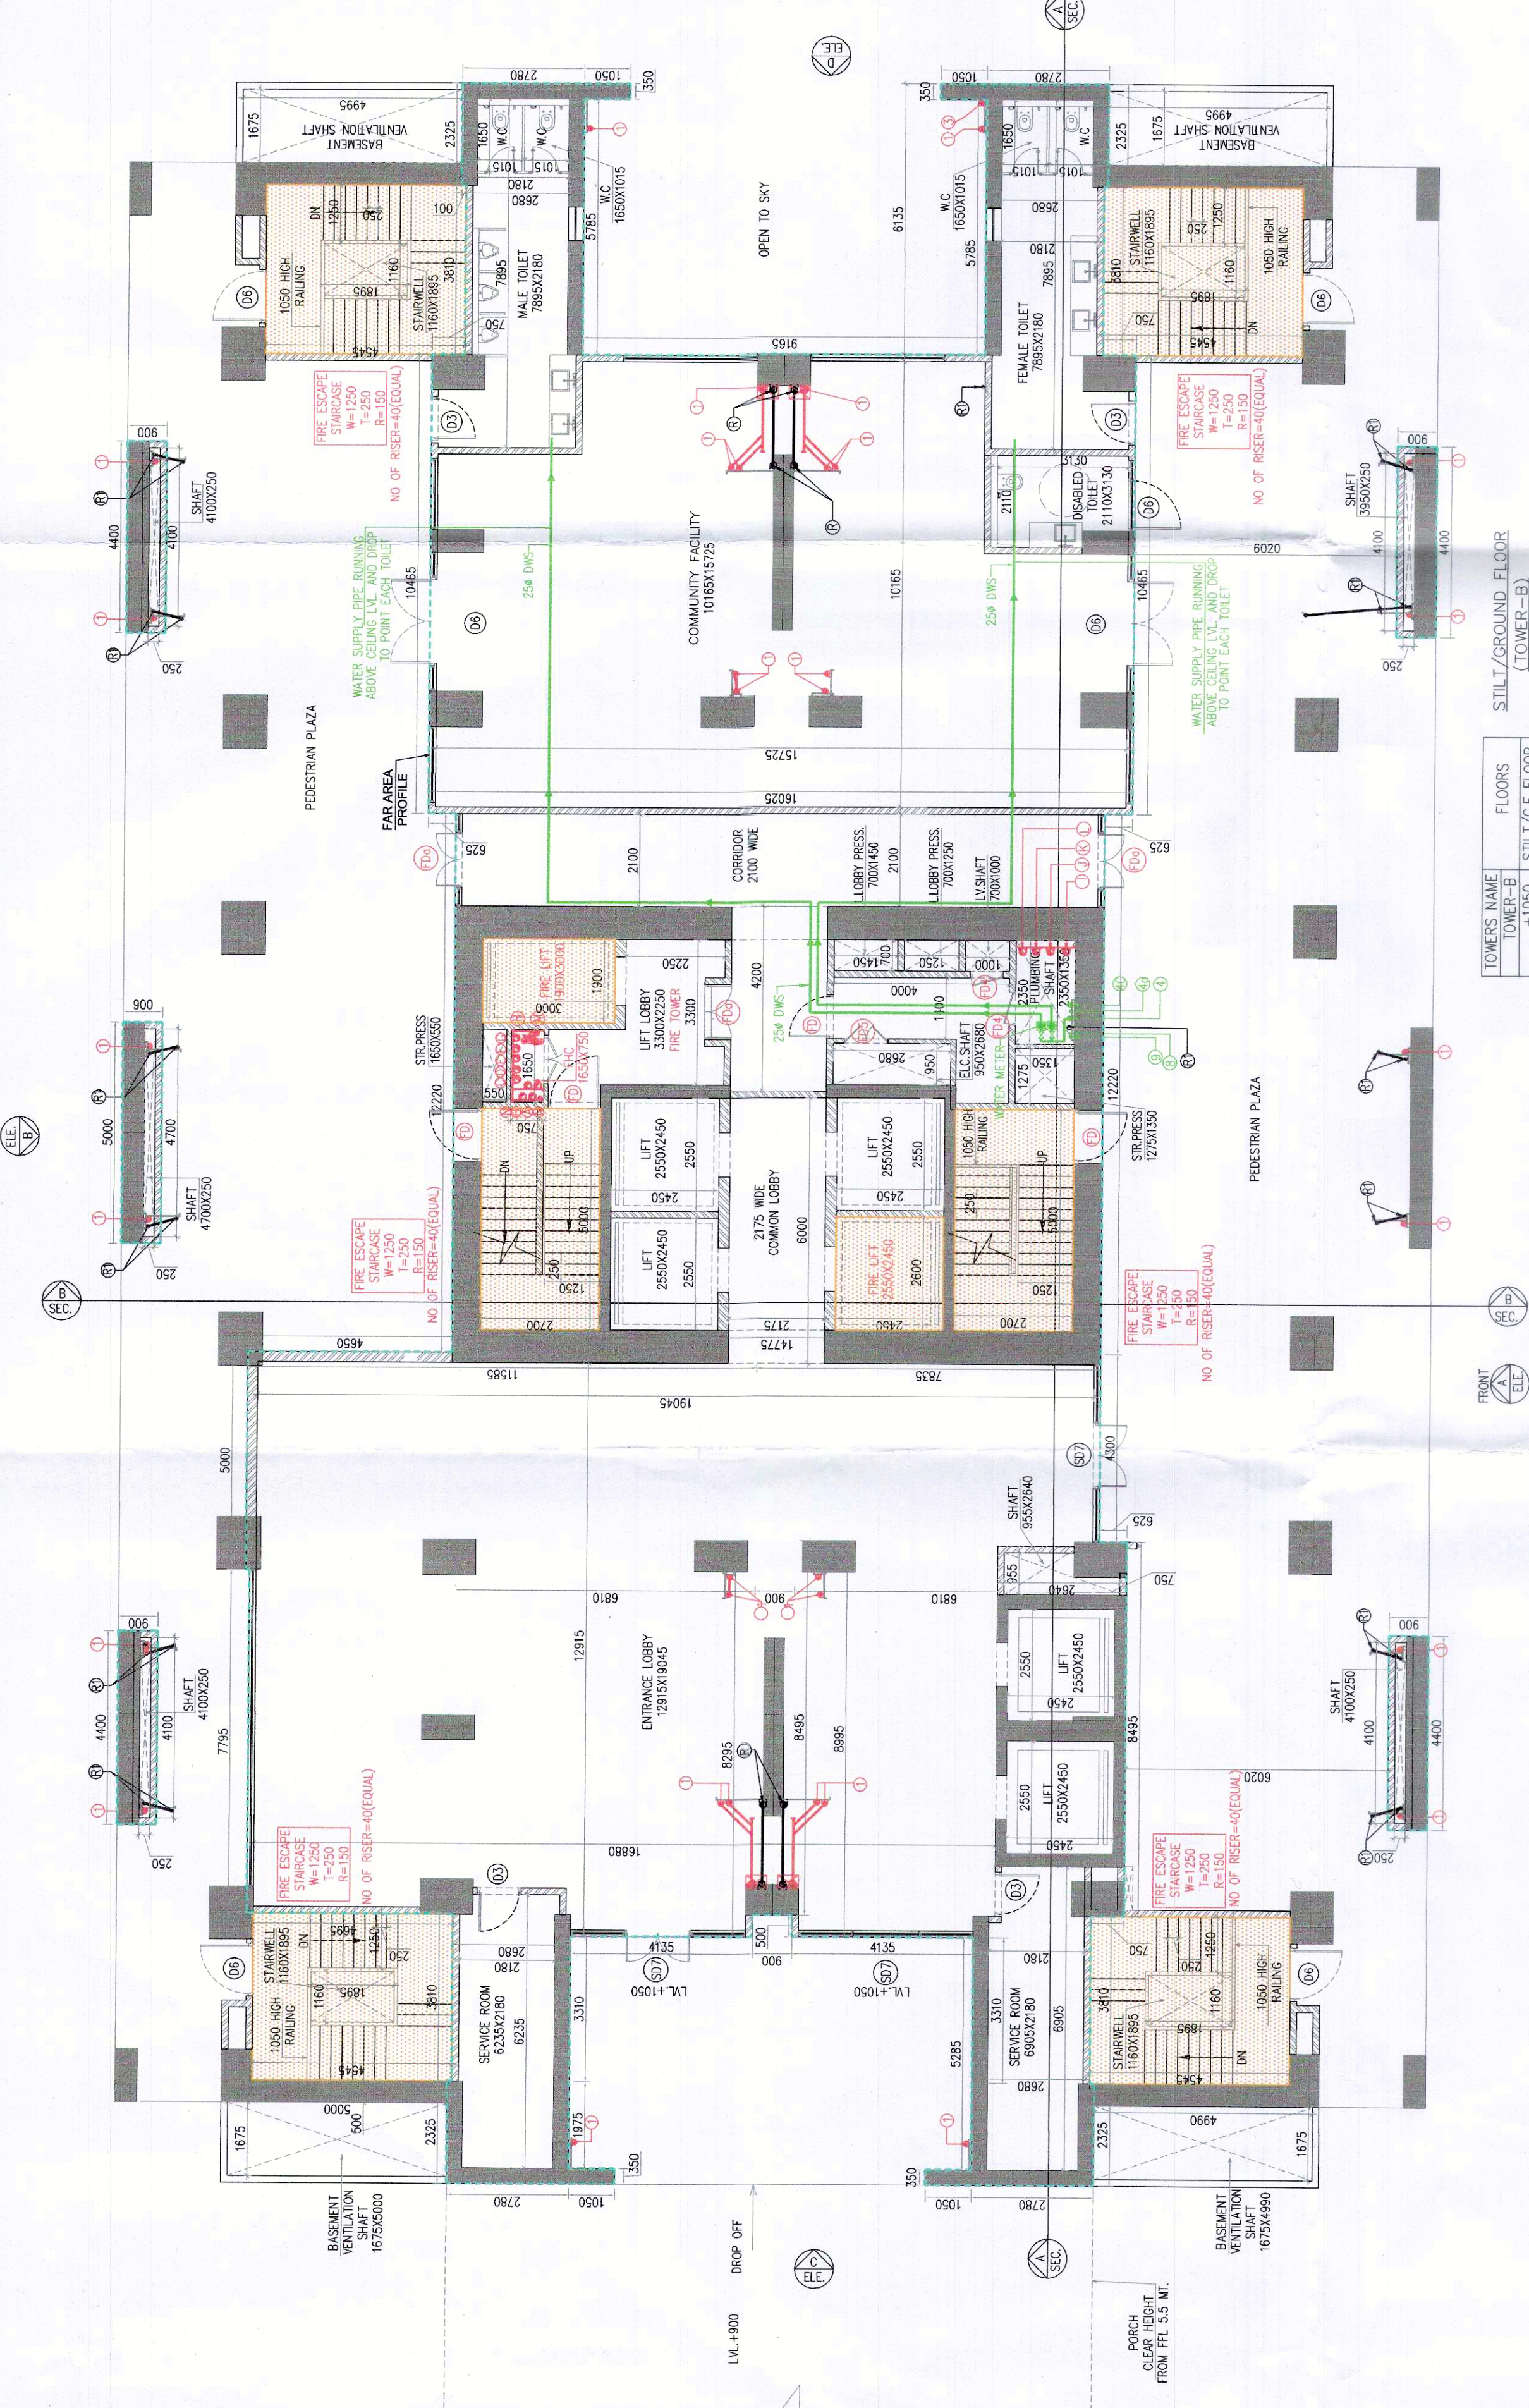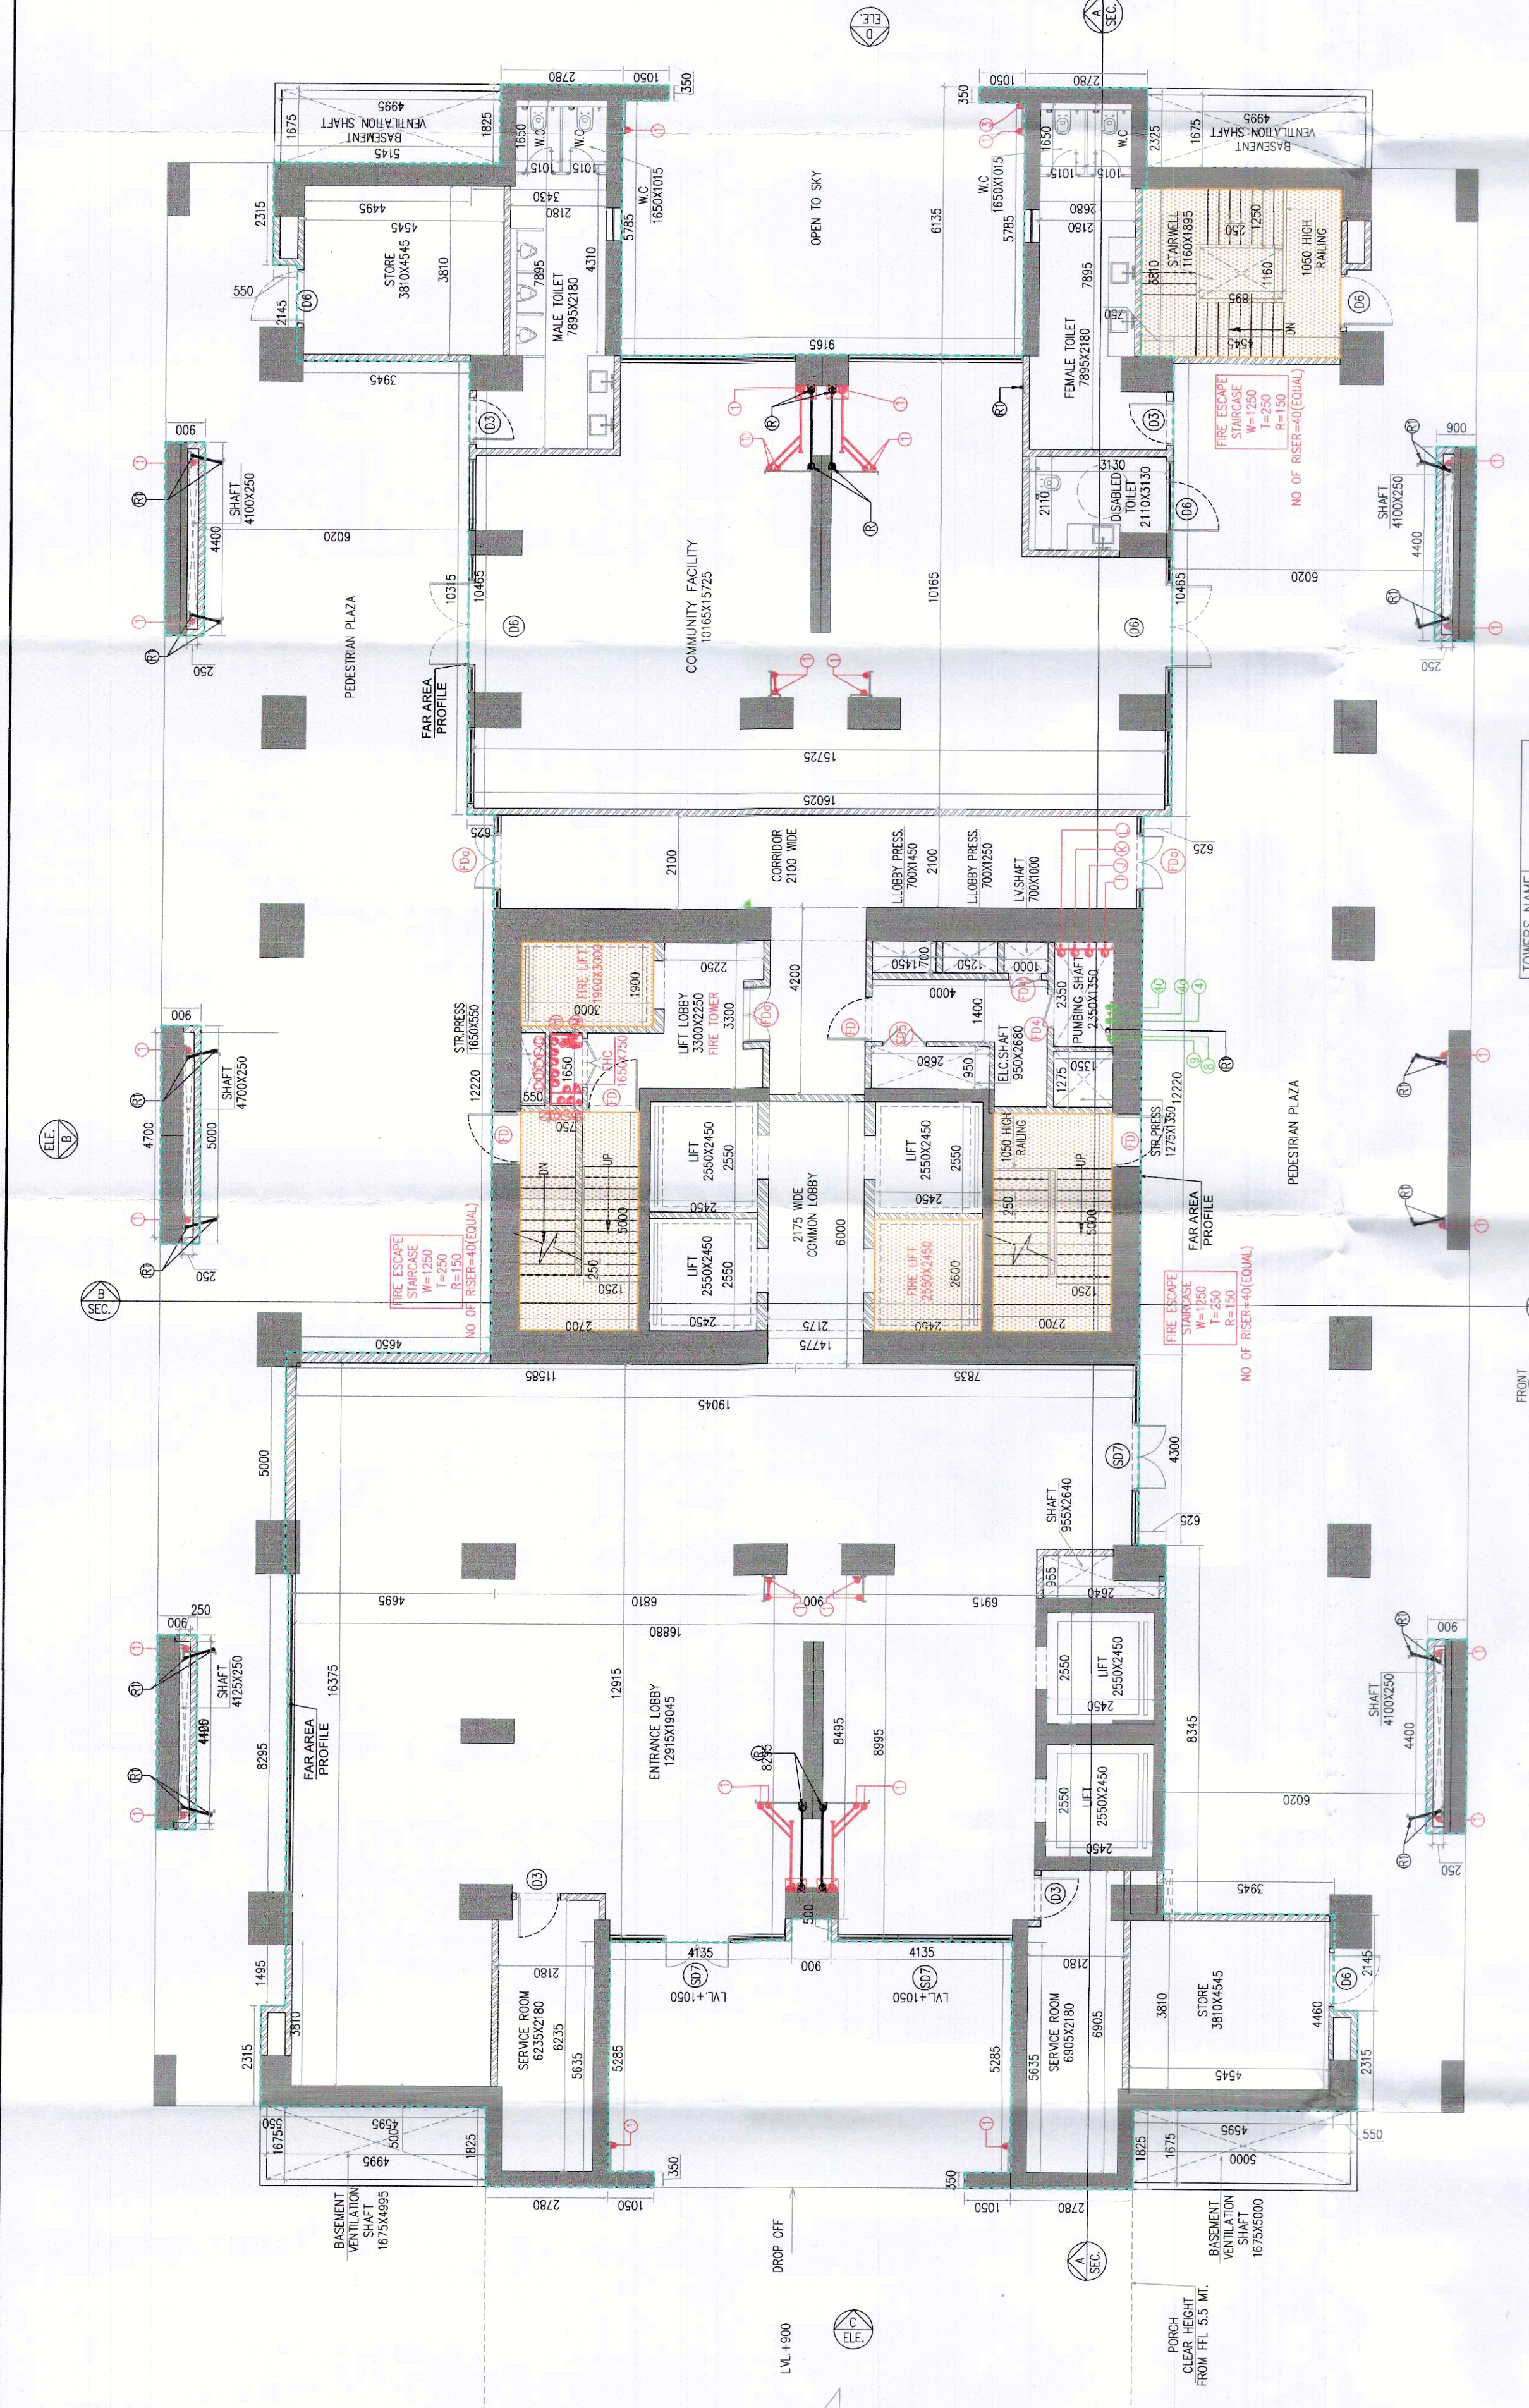

NO.	DESCRIPTION	AREA (SQ. FT.)	NO. OF UNITS
1	RESIDENTIAL AREA	10000	100
2	COMMUNITY FACILITY	5000	50
3	STAIRS	1000	10
4	LIFTS	500	5
5	MECHANICAL	2000	20
6	WATER TREATMENT	1000	10
7	WATER STORAGE	1000	10
8	WATER DISTRIBUTION	1000	10
9	WATER SUPPLY	1000	10
10	WATER TREATMENT	1000	10
11	WATER STORAGE	1000	10
12	WATER DISTRIBUTION	1000	10
13	WATER SUPPLY	1000	10
98	WATER TREATMENT	1000	10
99	WATER STORAGE	1000	10
100	WATER DISTRIBUTION	1000	10

NO.	DESCRIPTION	AREA (SQ. FT.)	NO. OF UNITS
1	RESIDENTIAL AREA	10000	100
2	COMMUNITY FACILITY	5000	50
3	STAIRS	1000	10
4	LIFTS	500	5
5	MECHANICAL	2000	20
6	WATER TREATMENT	1000	10
7	WATER STORAGE	1000	10
8	WATER DISTRIBUTION	1000	10
9	WATER SUPPLY	1000	10
10	WATER TREATMENT	1000	10
11	WATER STORAGE	1000	10
12	WATER DISTRIBUTION	1000	10
13	WATER SUPPLY	1000	10
98	WATER TREATMENT	1000	10
99	WATER STORAGE	1000	10
100	WATER DISTRIBUTION	1000	10

NO.	DESCRIPTION	AREA (SQ. FT.)	NO. OF UNITS
1	RESIDENTIAL AREA	10000	100
2	COMMUNITY FACILITY	5000	50
3	STAIRS	1000	10
4	LIFTS	500	5
5	MECHANICAL	2000	20
6	WATER TREATMENT	1000	10
7	WATER STORAGE	1000	10
8	WATER DISTRIBUTION	1000	10
9	WATER SUPPLY	1000	10
10	WATER TREATMENT	1000	10
11	WATER STORAGE	1000	10
12	WATER DISTRIBUTION	1000	10
13	WATER SUPPLY	1000	10
