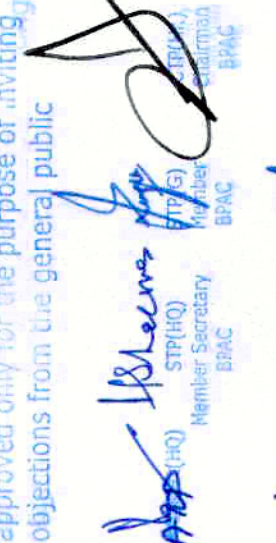


This is a PRELIMINARY BUILDING PLAN. It is not to be used for construction purposes without the approval of the concerned authorities. The plan is subject to change without any notice.

APPROVED BY:  ARCHITECT

MEMBER BPAC


TO BE READ WITH THE OFFICE

MEMO NO. 1727

DATED: 17-04-2022

PA

ATP

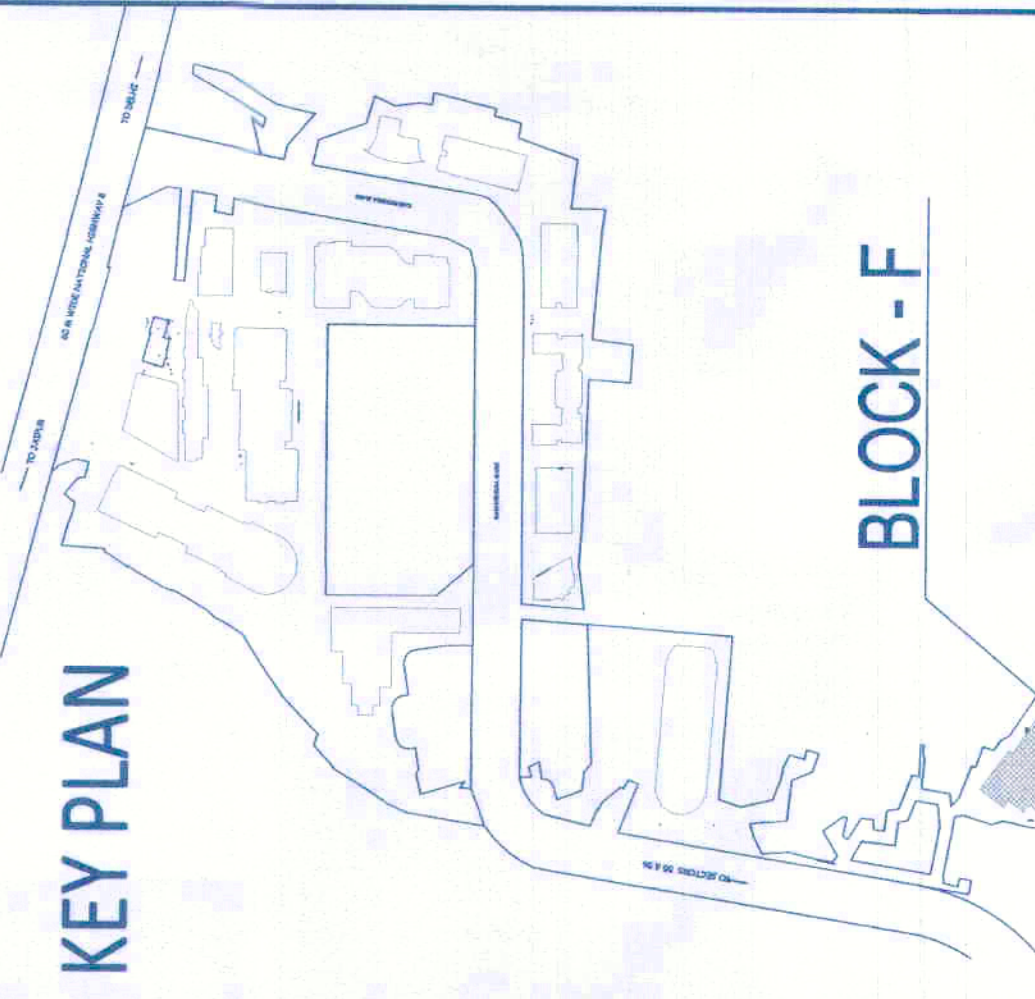

Architect Hafeez Contractor

RSMS ARCHITECTS PVT. LTD.

69, Nora Niwas, Bhawan Kunj (Behind D2), Vasant Kunj, New Delhi-110070.

Tel: 011-26898616, 26898617

www.rsms-arch.com


REVISD BUILDING PLANS OF BUILDING-B, C, D, E & F IN CYBER CITY UNDER TRANSIT ORIENTED DEVELOPMENT (TOD) POLICY FOR MIX LAND USED COLONY 70% IT/ITES / 30% COMMERCIAL MEASURING 108.55922 ACRES IN SECTOR 24, 25 & 25-A, GURUGRAM MANESAR URBAN COMPLEX BEING DEVELOPED BY DLF CYBER CITY DEVELOPERS LIMITED

OWNER: DLF Cyber City Developers Ltd
10th Floor DLF Gateway Tower,
DLF Cyber City, Gurugram, Haryana
Pin: 122002

DRAWING TITLE: 11th REFUGE FLOOR PLAN BLOCK-F

REVISION	JOB NO. -	DRG NO. -	NORTH -
	SCALE: -	DATE: -	
FILE: -	DEALT BY: -	CHECKED BY: -	APPROVED BY: -
		ARCHITECT'S SEAL & SIGNATURE	OWNER'S SEAL & SIGNATURE


BLOCK NAME	FLOOR	GRGS. AREA (SQM)	OCCUPANT LOAD	OCCUPANT LOAD PER FLOOR	STAIRCASE WIDTH REQUIRED PER PERSON	TOTAL STAIRCASE WIDTH REQUIRED	TOTAL STAIRCASE WIDTH PROVIDED	REQUIREMENT NO. OF STAIRCASES	PROVIDED NOS. OF STAIRCASES
BLOCK-F	(11TH REFUGE FLOOR OFFICE)	1385.884	1 per 10 Sqm.	138	X	1380	1400	2400	7

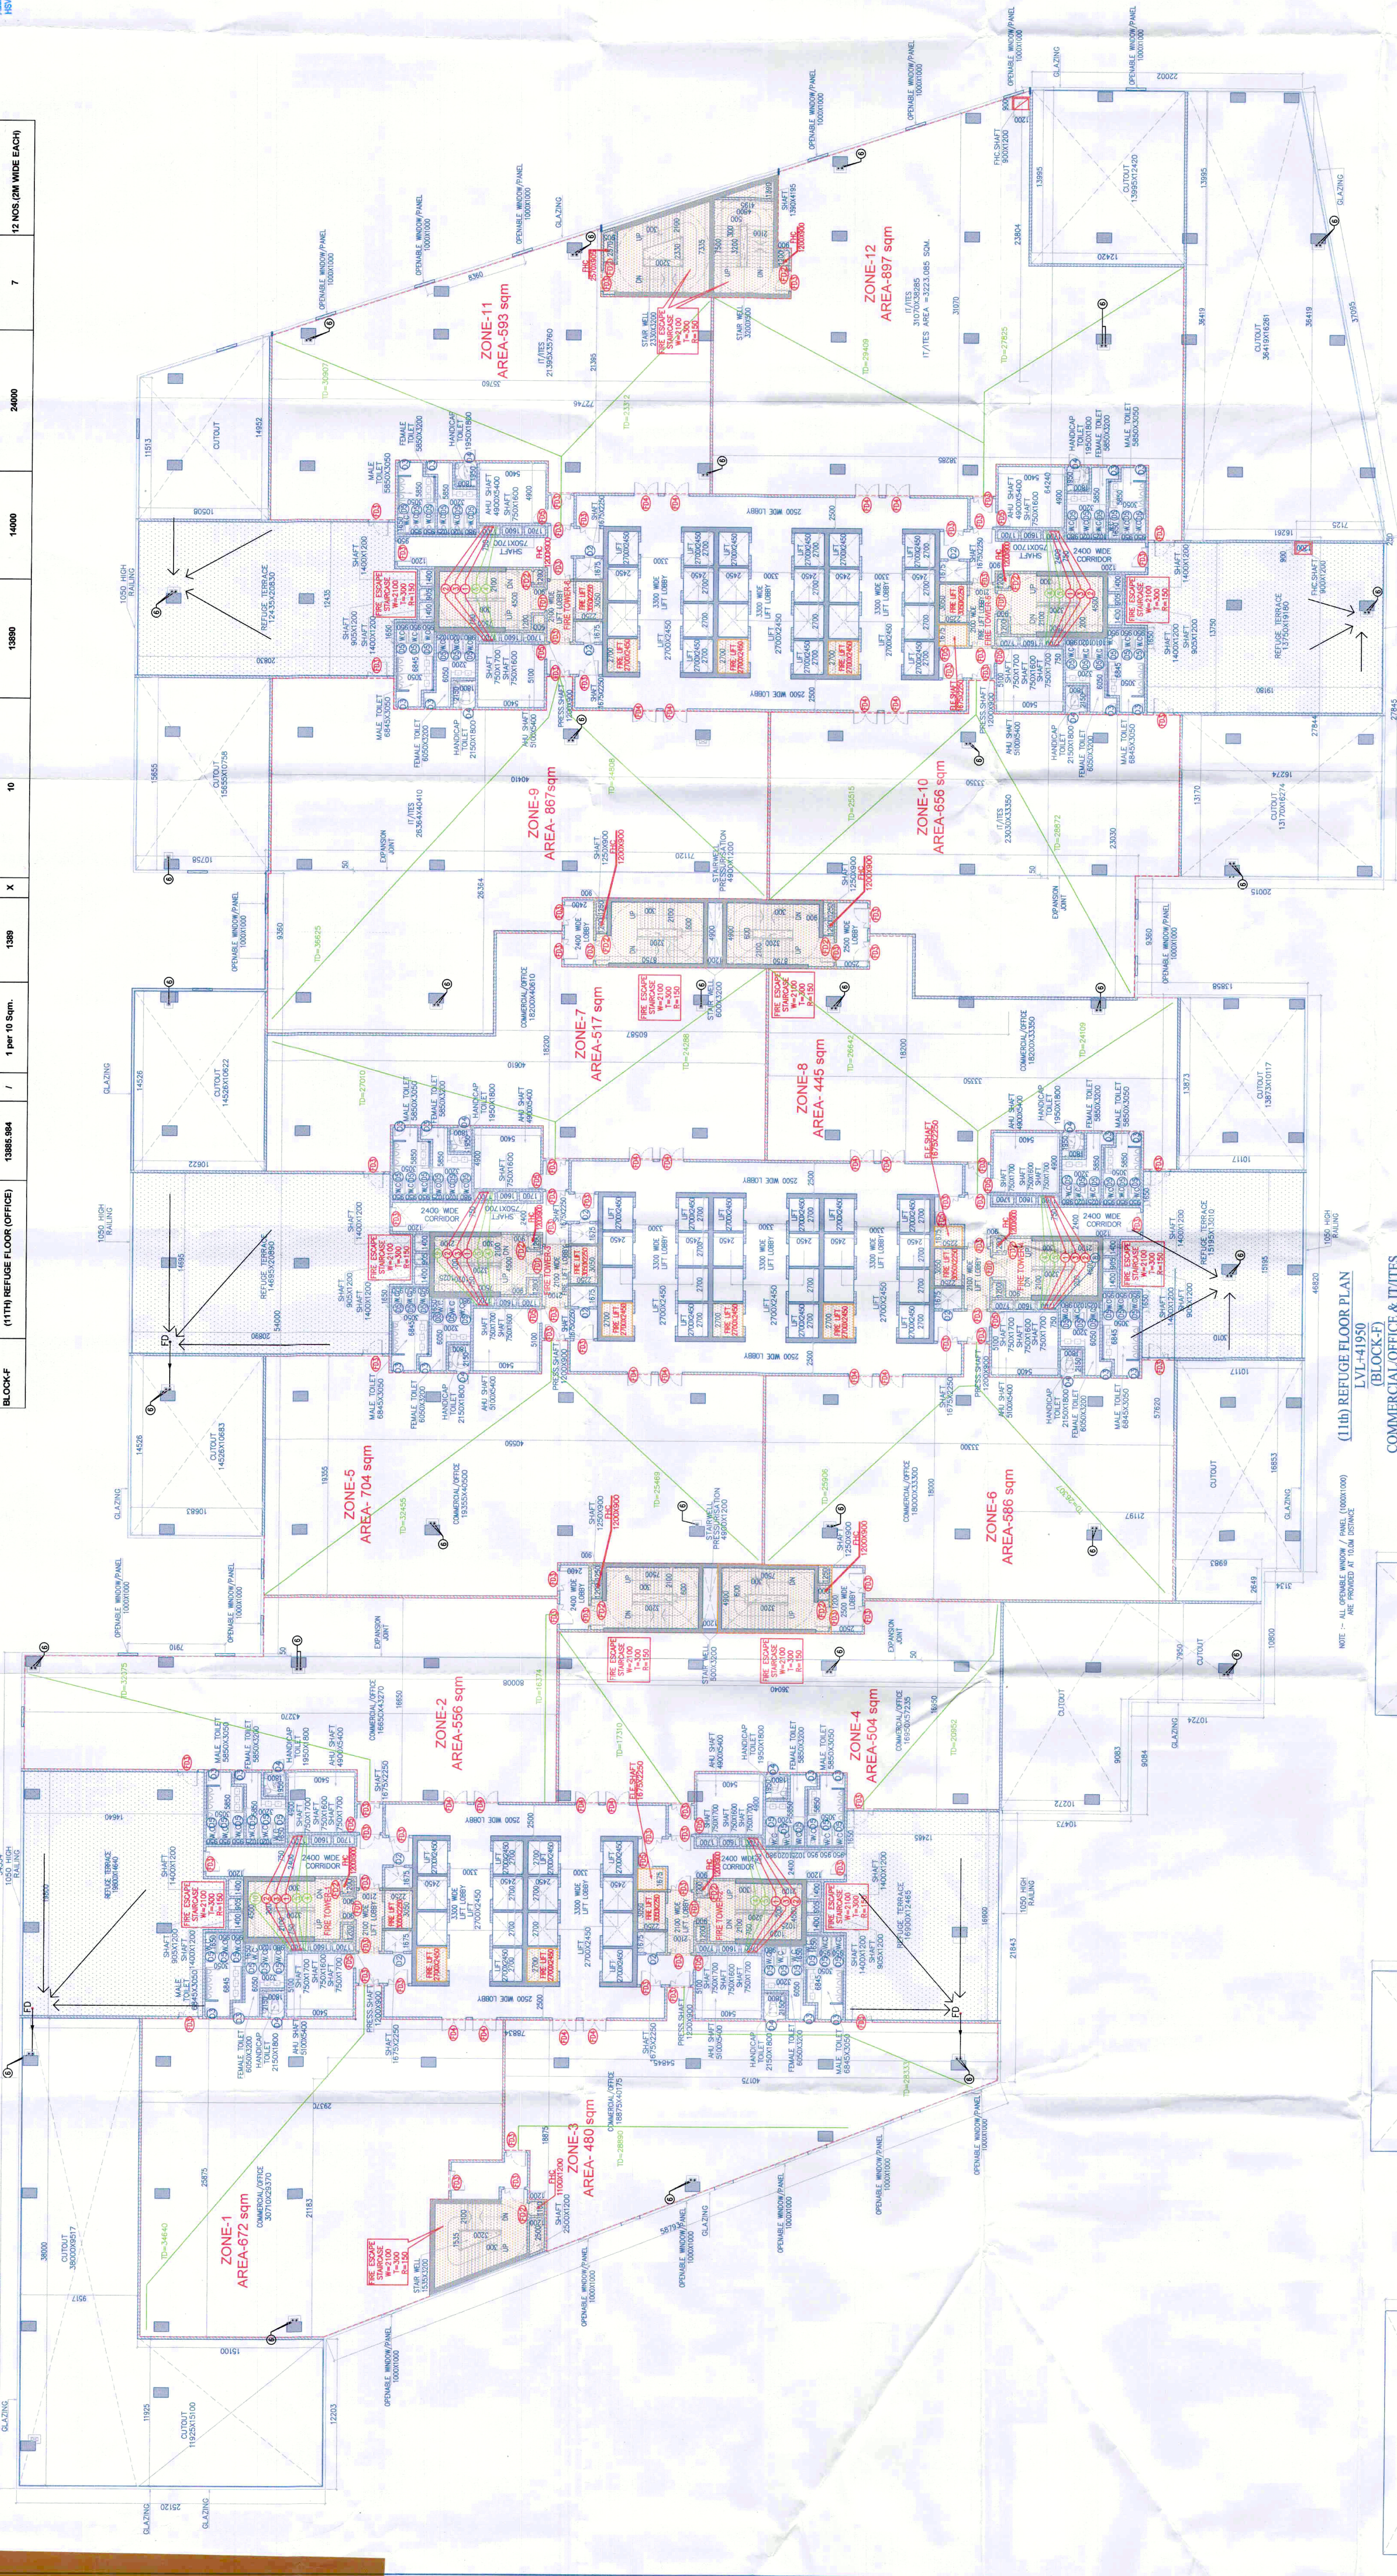

LEGEND FOR PLUMBING

SYMBOL	DESCRIPTION
01	110 OD SOIL PIPE
02	110 OD WASTE PIPE
03	75 OD ANTI-SIPHON PIPE
04	DWS-DOMESTIC WATER SUPPLY PIPE
05	FWS-FLUSHING WATER SUPPLY PIPE
06	160 OD TERRACE RAIN WATER PIPE
07	160 OD RAIN WATER & BALCONY
08	DOMESTIC WATER RISER
09	FLUSHING WATER RISER TO CH
10	TANK ROOM STP TO ALL R/W FROM STP
11	110 OD BASEMENT DRAIN PIPE

(11th) REFUGE FLOOR PLAN (BLOCK-F) COMMERCIAL/OFFICE & IT/ITES

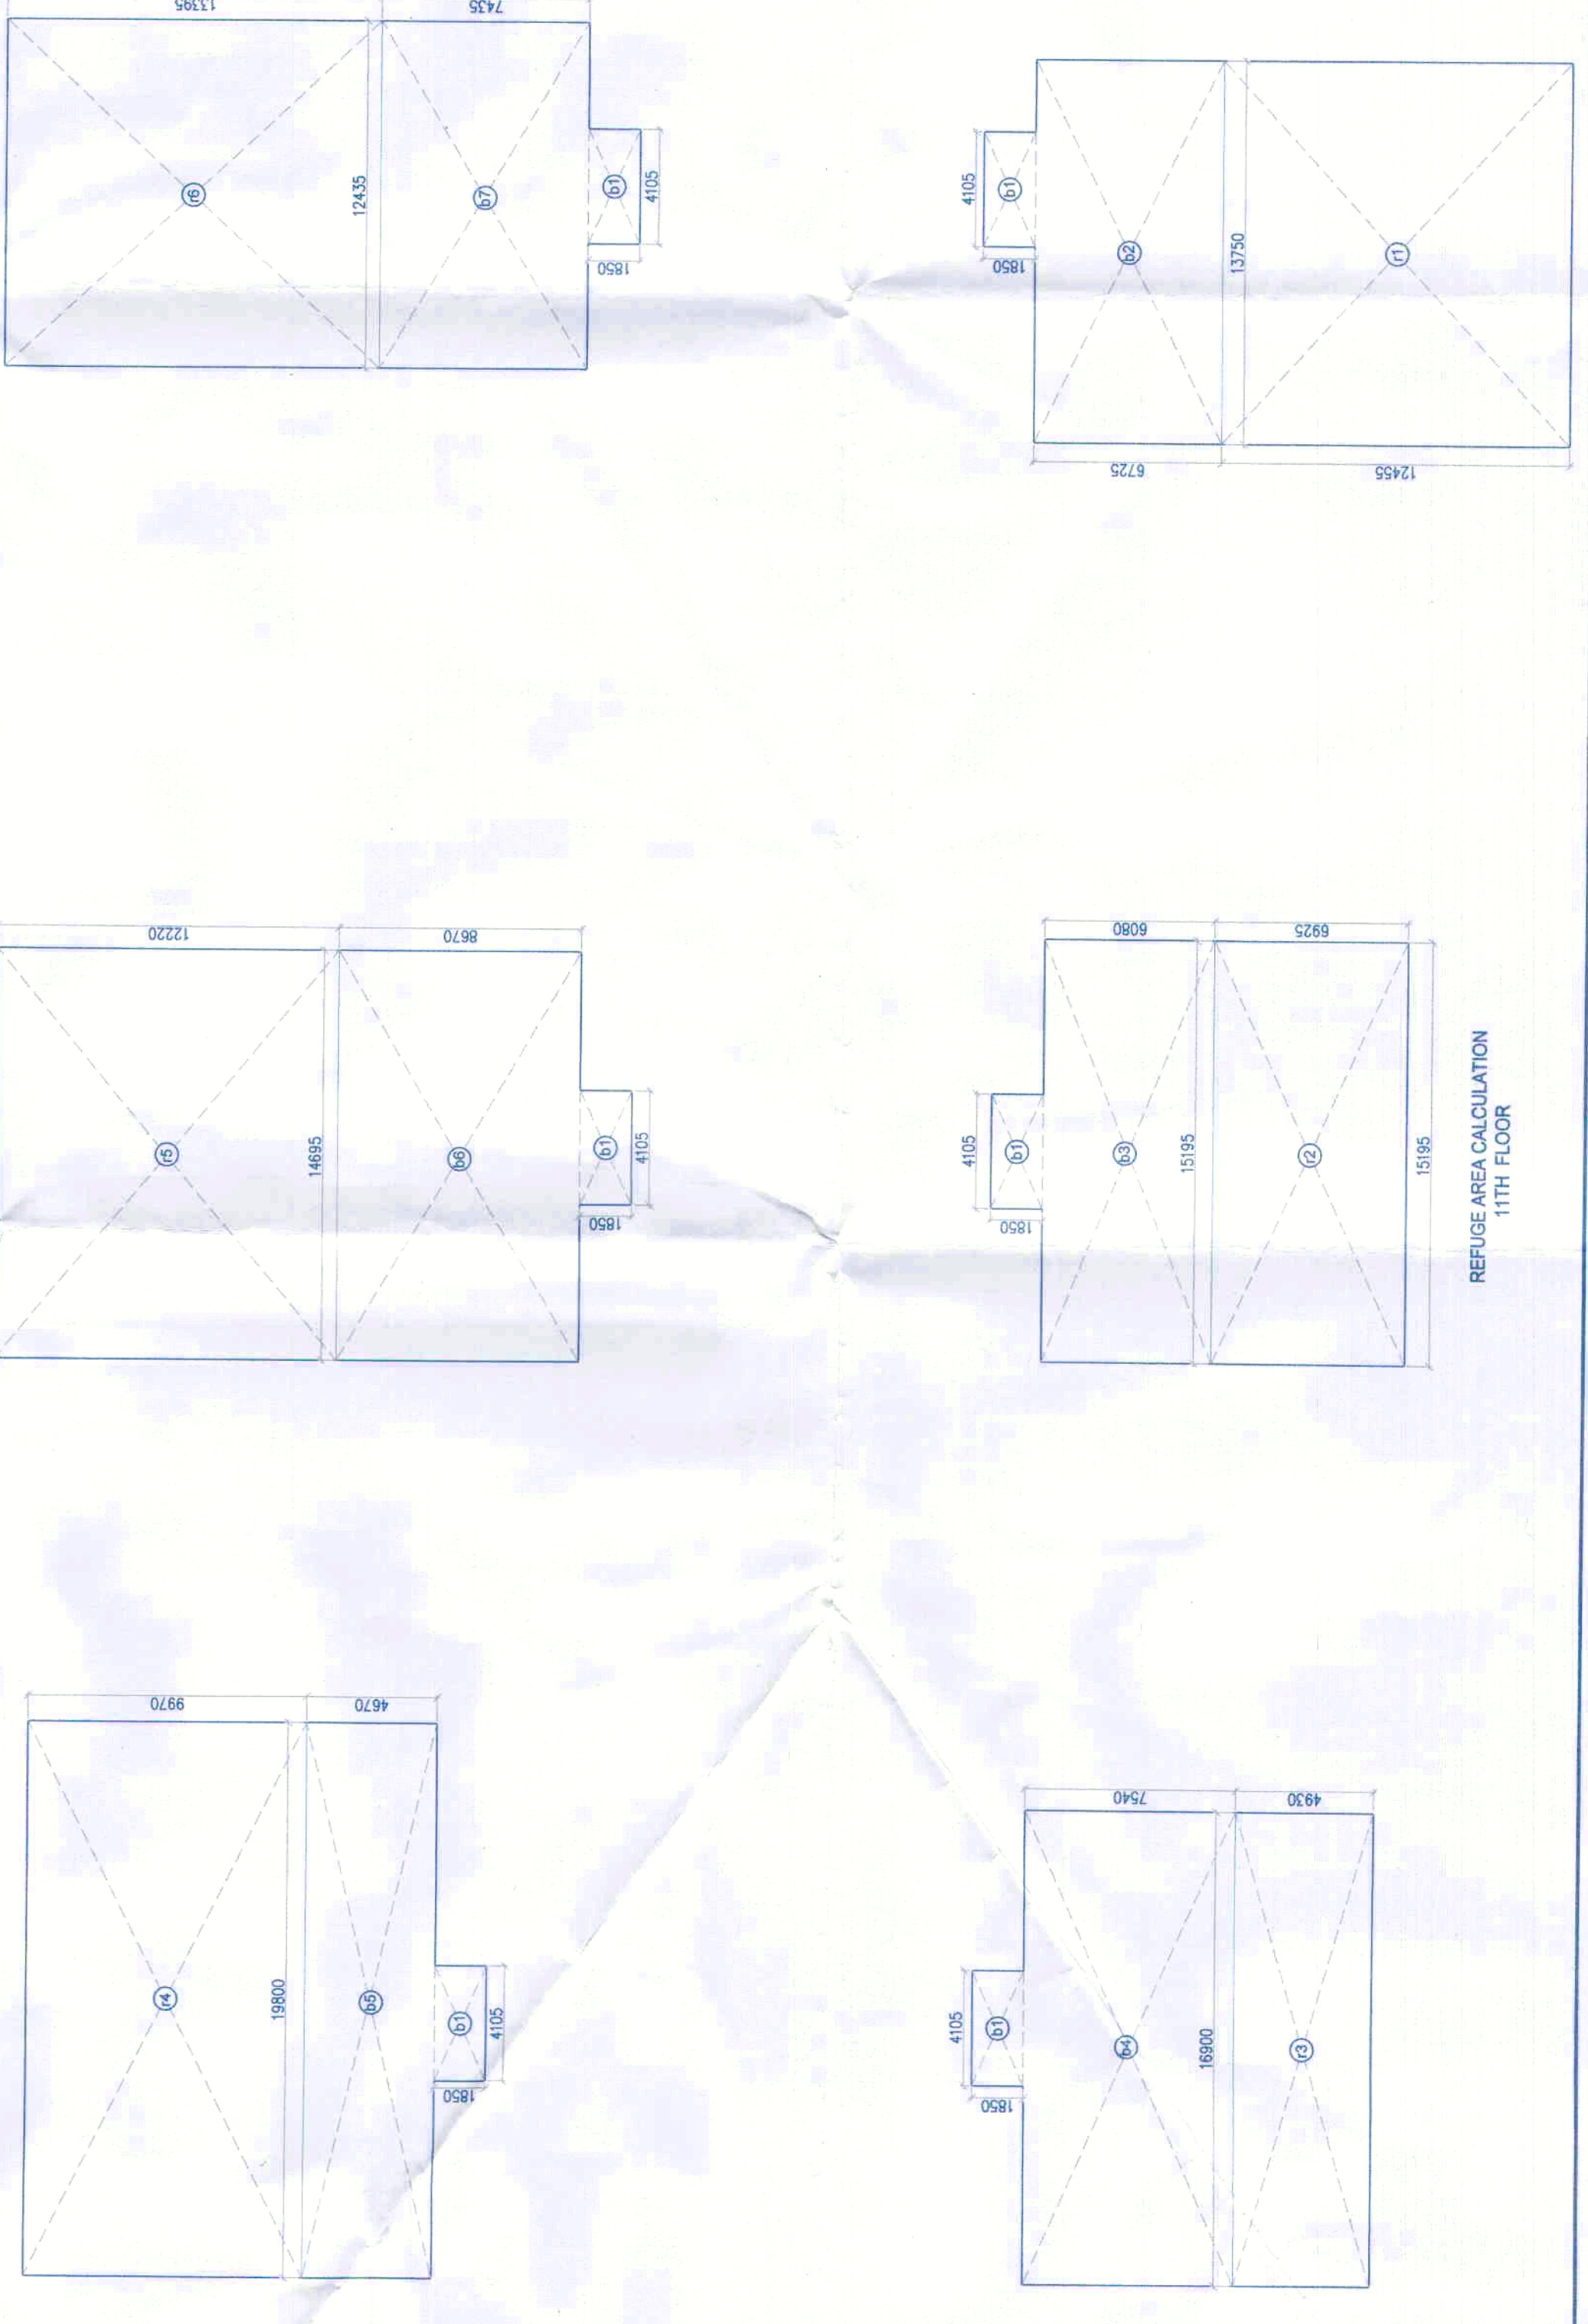

REFUGE AREA CALCULATION 11th FLOOR										GROSS ADDITIONAL SPACE TO ACCOMMODATE 100% OF THE 200 POPULATION	
GRGS. A	1	2	14