

This is a "PROVISIONAL BUILDING PLAN" approved only for the purpose of inviting objections from the general public.



AD (113)

Checked and found OK for Public Health (General) Government/Department to comply with the provisions of the Delhi Building Rules, 1996.

3D P.P. ATP

DLF49916

KEY PLAN

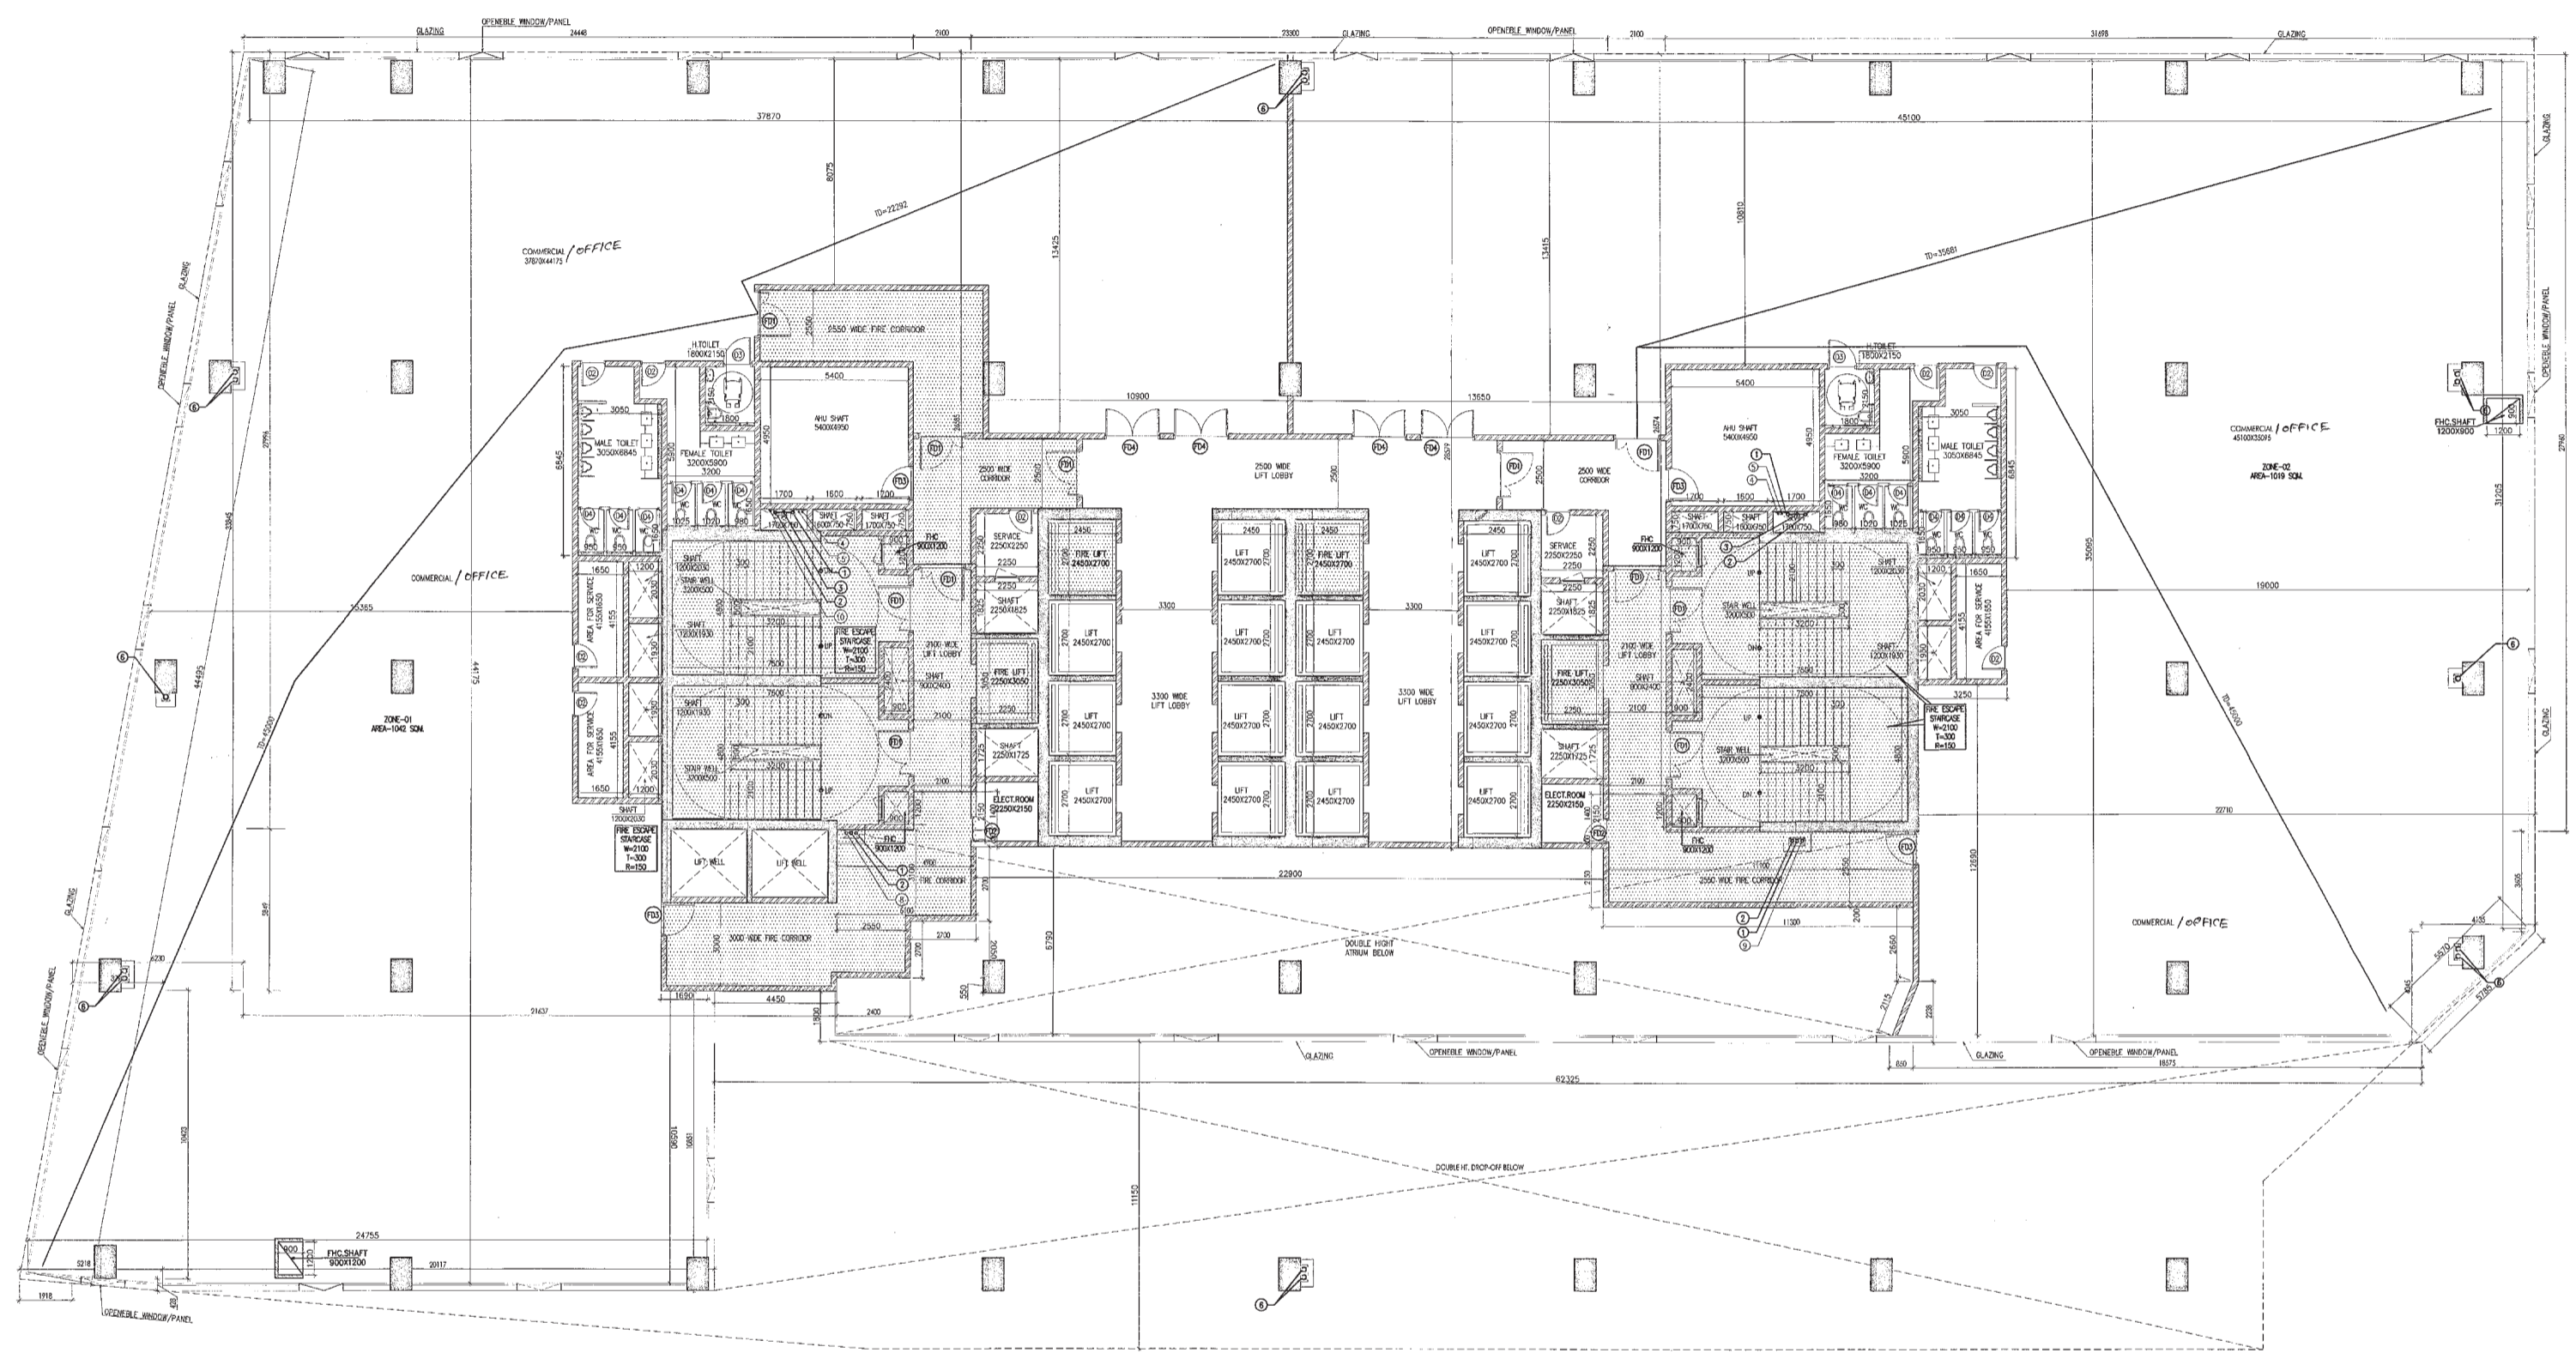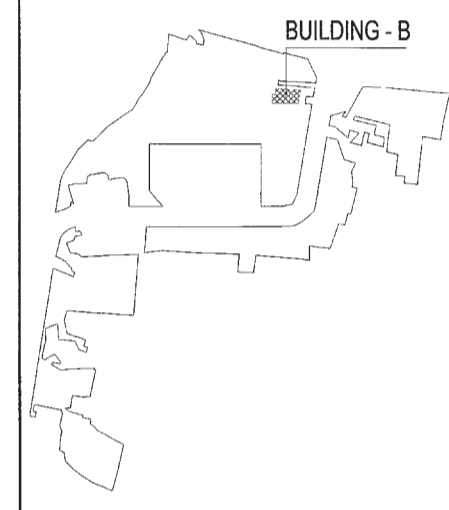

1st FLOOR PLAN LVL+3950 (BLOCK-B)

SCHEDULE OF OPENINGS

S.No	TYPE	WIDTH	HEIGHT
1.	D1	2000	2450
2.	D2	900	2450
3.	D3	1150	2150
4.	D4	750	2150
5.	D5	1500	2150
6.	FD1	1700	2450
7.	FD2	800	2450
8.	FD3	1200	2450
9.	FD4	2000	2450

Architect Hafeez Contractor 29, Bank Street, Bombay 400 033, INDIA/INDIA



RSMS ARCHITECTS PVT. LTD. 69, Nora Niwas, Bhowani Kunj (Behind D2), Vasant Kunj, New Delhi-110070. Tel.: 011-26898616, 26898617 www.rsms-arch.com

Project: PROPOSED BUILDING PLANS OF BUILDING - B AND REVISED BUILDING PLANS OF BUILDING - C, D, E, & F IN CYBER CITY UNDER TRANSIT ORIENTED DEVELOPMENT (TOD) POLICY FOR MIX LAND USED COLONY (70% IT/ITES + 30% COMMERCIAL) MEASURING 108.55922 ACRES IN SECTOR 24, 25 & 25-A, GURUGRAM MANESAR URBAN COMPLEX BEING DEVELOPED BY DLF CYBER CITY DEVELOPERS LIMITED

OWNER: DLF Cyber City Developers Ltd. 10th Floor DLF Gateway Tower, DLF Cyber City, Gurugram, Haryana Pin: 122002

DRAWING TITLE: 1ST FLOOR PLAN BLOCK-B

REVISION	JOB NO. -	DRG NO. BB-02	NORTH -
	SCALE: - 1:100	DATE: - 01-04-2021	
FILE: -	DEALT BY: -	CHECKED BY: -	APPROVED BY: -

ARCHITECT'S SEAL & SIGNATURE OWNER'S SEAL & SIGNATURE