


Checked and found ok for Public Health  
 (Member Secretary)  
 BPC

Checked and found ok for Public Health  
 (Member Secretary)  
 BPC

MM  
 JD  
 PA  
 AP

DLF49917

KEY PLAN

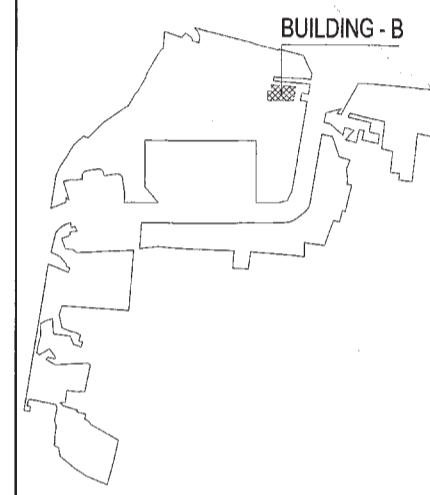

**Architect**  
**Hafeez**  
**Contractor**  
 29 Bark Street, Bantay 408 023, Tel: 2636928

**RISMS**  
**ARCHITECTS**

**RSMS ARCHITECTS PVT. LTD.**  
 69, Nora Niwas, Bhawani Kunj  
 (Behind D2), Vasant Kunj,  
 New Delhi-110070.  
 Tel.: 011-26898616, 26898617  
 www.rsms-arch.com

Project:  
 PROPOSED BUILDING PLANS OF  
 BUILDING - B AND REVISED BUILDING PLANS  
 OF BUILDING-C, D, E, & F IN CYBER CITY  
 UNDER TRANSIT ORIENTED DEVELOPMENT  
 (TOD) POLICY FOR MIX LAND USED  
 COLONY (70% IT/ITES/4-30% COMMERCIAL)  
 MEASURING 108.55922 ACRES IN SECTOR 24,  
 25 & 25-A, GURUGRAM MANESAR URBAN  
 COMPLEX BEING DEVELOPED BY  
 DLF CYBER CITY DEVELOPERS LIMITED


OWNER:  
**DLF** DLF Cyber City Developers Ltd.  
 10th Floor DLF Gateway Tower,  
 DLF Cyber City, Gurugram, Haryana  
 Pin: 122002

DRAWING TITLE:-  
 TYPICAL (2ND TO 4TH, 6TH, 8TH TO 10TH, 12TH TO 14TH, 16TH & 17)  
 FLOOR PLAN  
 BLOCK-B

REVISION	JOB NO.:-	DRG NO.	NORTH:-
		BB-03	
	SCALE:- 1:100	DATE:-	
		01-04-2021	
FILE:-	DEALT BY:-	CHECKED BY:-	APPROVED BY:-

ARCHITECT'S SEAL & SIGNATURE

OWNER'S SEAL & SIGNATURE

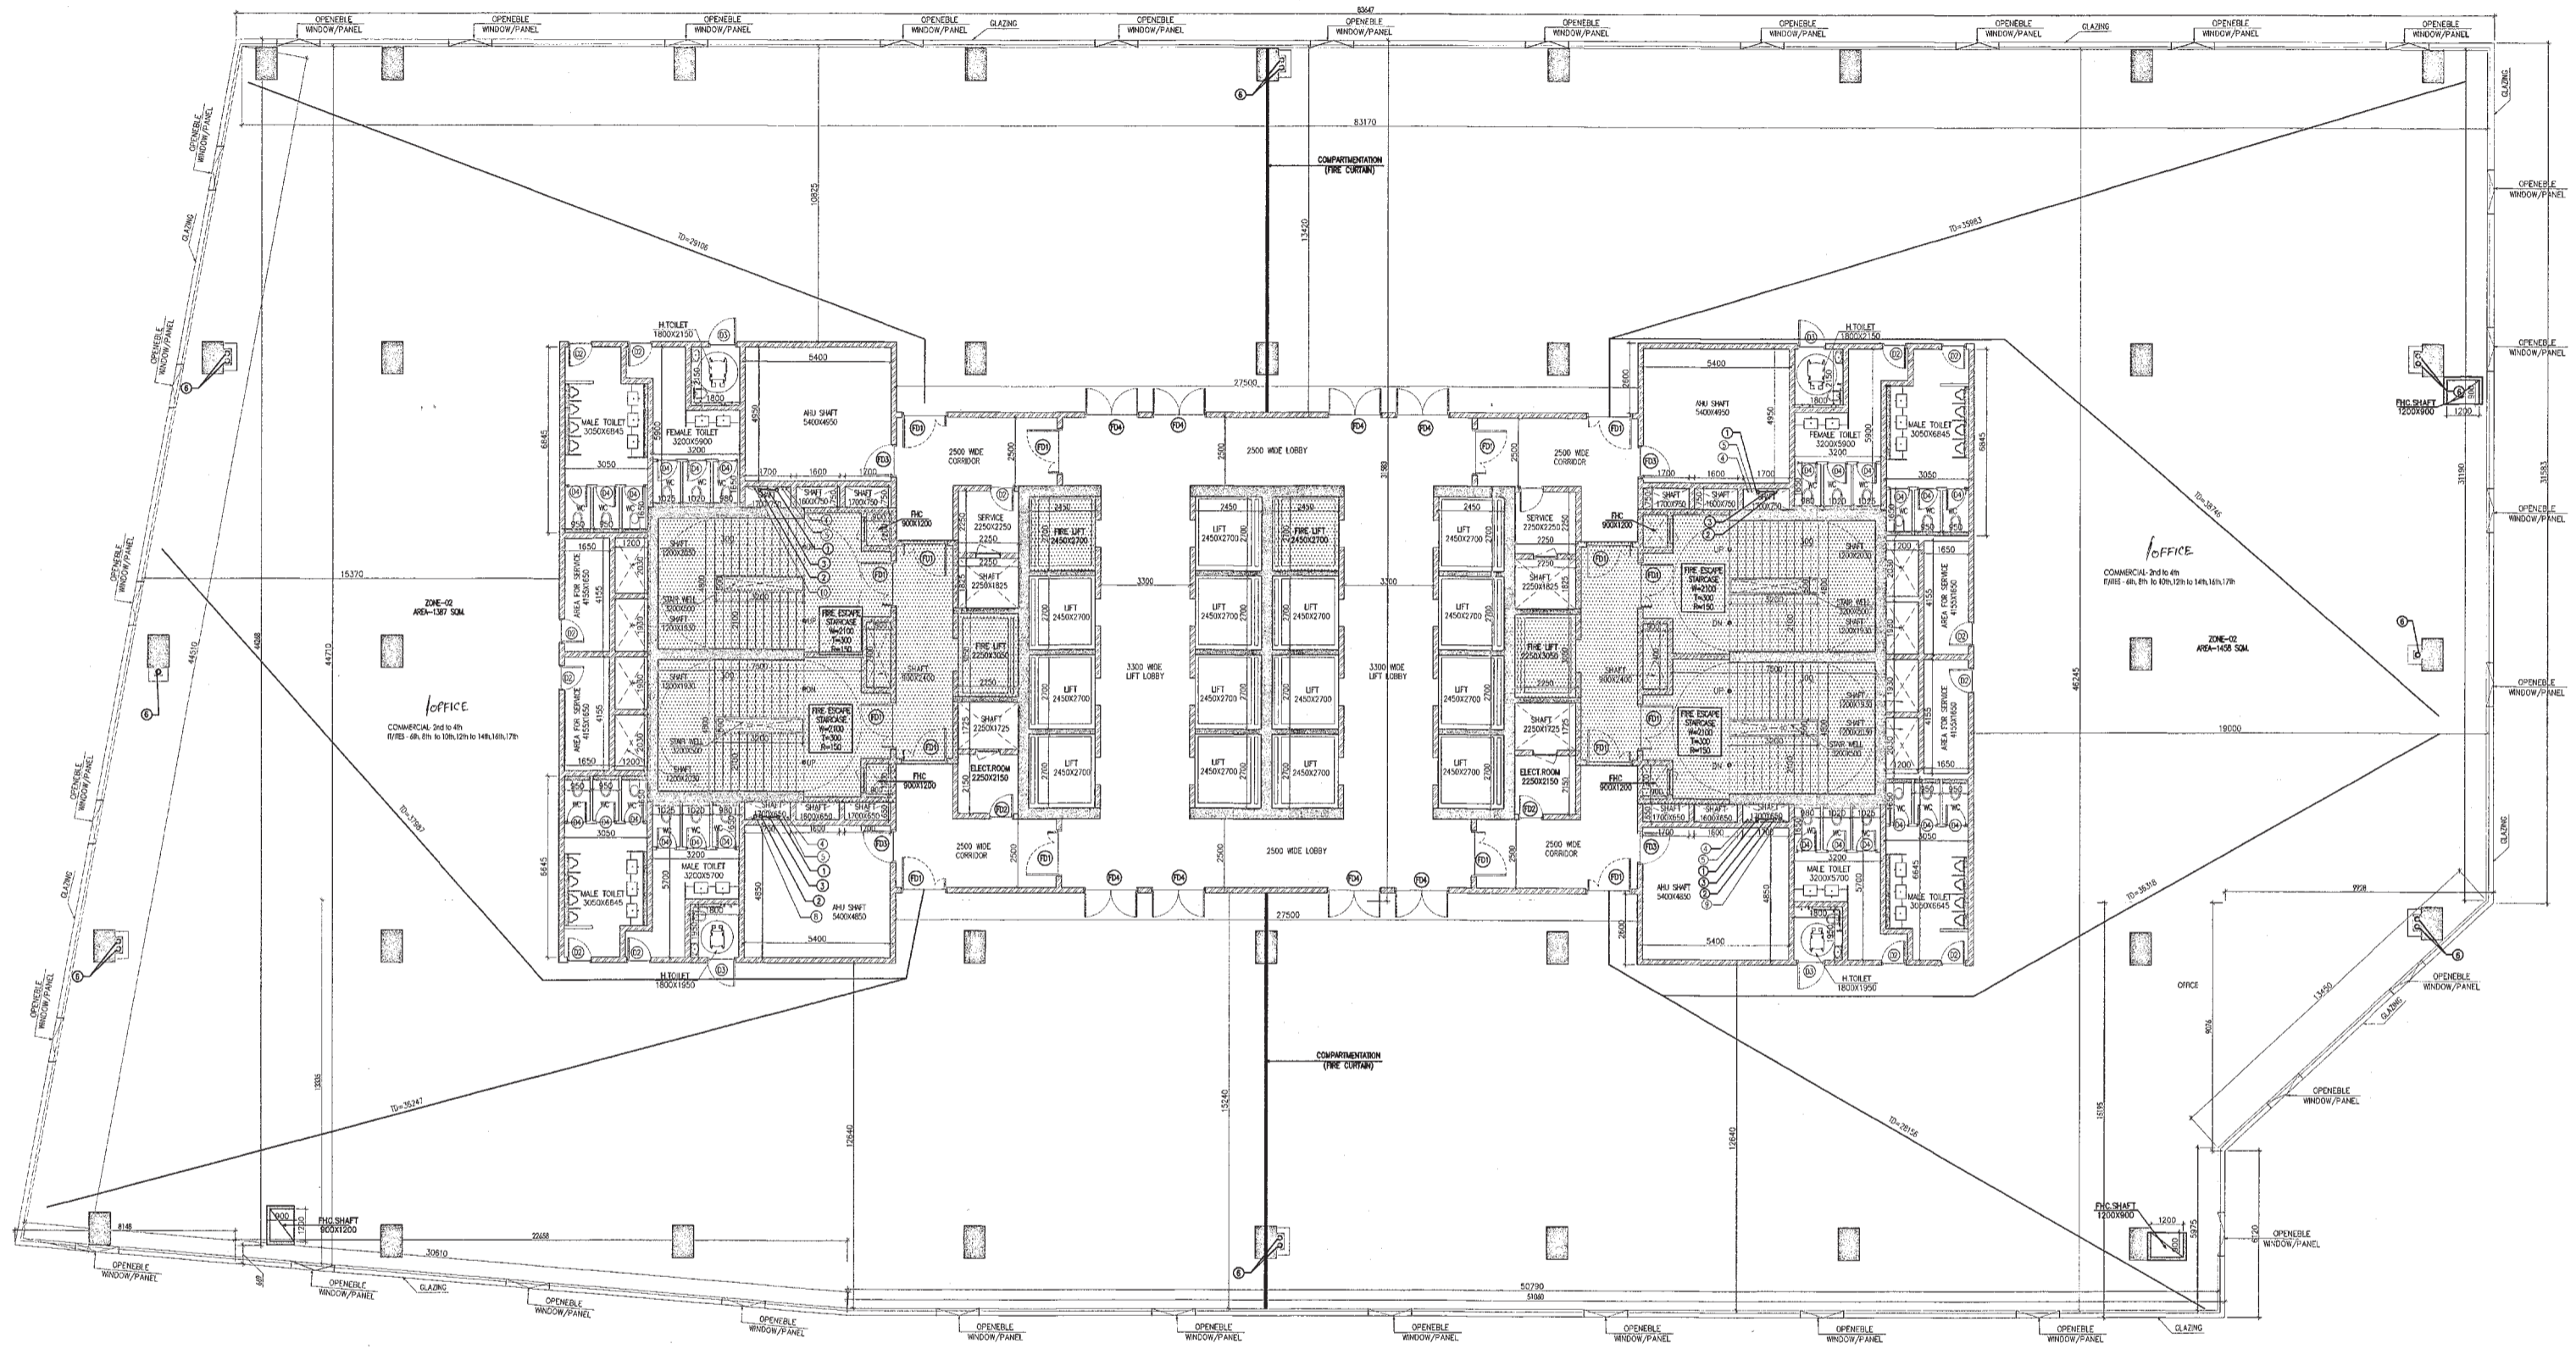

TYPICAL FLOOR PLAN  
 (2nd to 4th, 6th, 8th to 10th, 12th to 14th, 16th to 17th)  
 (BLOCK-B)

NOTE - ALL OPENIBLE WINDOW / PANEL (1000X1000)  
 ARE PROVIDED AT 10.5M DISTANCE

FLOOR	USE	AREA
2nd	COMMERCIAL	+7750
3rd	COMMERCIAL	+11550
4th	COMMERCIAL	+10350
6th	IT/ITES	+22950
8th	IT/ITES	+20550
9th	IT/ITES	+34350
12th	IT/ITES	+45750
13th	IT/ITES	+49950
14th	IT/ITES	+31350
16th	IT/ITES	+60950
17th	IT/ITES	+64750

S.NO.	TYPE	WIDTH	HEIGHT
1.	01	2000	2450
2.	02	900	2450
3.	03	1150	2150
4.	04	750	2150
5.	05	1500	2150
5.	FD1	1700	2450
6.	FD2	900	2450
7.	FD3	1200	2450
8.	FD4	2000	2450

ISDS FOR DRAWING:-

S.NO.	SYMBOL	DESCRIPTION
01.	①	110 OD SOIL PIPE
02.	②	110 OD WASTE PIPE
03.	③	75 OD ANTI-SIPHONAGE PIPE
04.	④	DWS-DOMESTIC WATER SUPPLY PIPE
05.	⑤	FWS-FLUSHING WATER SUPPLY PIPE
06.	⑥	150 OD TERRACE RAIN WATER PIPE
07.	⑦	110 OD MURPHY & BALCONY RAIN WATER PIPE
08.	⑧	DOMESTIC WATER RISER TO O.H. TANK FROM M.P.
09.	⑨	FLUSHING WATER RISER TO O.H. TANK FROM STP
10.	⑩	SOFT WATER RISER TO O.H. TANK FROM STP
11.	⑪	110 OD BASEMENT DRAIN PIPE