

This is a "PROVISIONAL BUILDING PLAN" approved only for the purpose of inviting objections from the general public.


(Signature)
 (Name of Architect)
 AD(HQ)

(Signature)
 (Name of Contractor)
 Member BAC

(Signature)
 (Name of Engineer)
 Member BAC

DLF49918

KEY PLAN

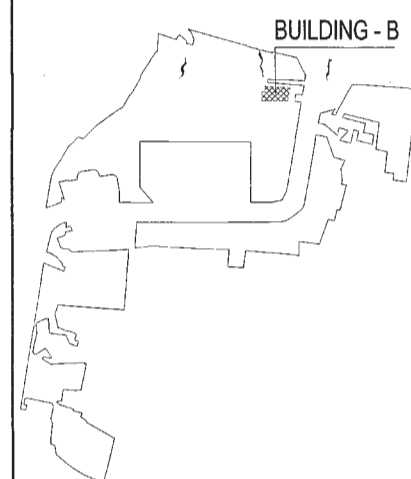

BUILDING - B

Architect
 Hafeez
 Contractor
 29 Bank Street, Bombay 400 023, Tel:2661909

RISIMIS
 ARCHITECTS

RSMS ARCHITECTS PVT. LTD.
 69, Nara Niwas Bhowani Kunj
 (Behind D2), Vasant Kunj,
 New Delhi-110070.
 Tel.: 011-26898616, 26898617
 www.rsms-arch.com

Project:
 PROPOSED BUILDING PLANS OF
 BUILDING - B AND REVISED BUILDING PLANS
 OF BUILDING - C, D, E, & F IN CYBER CITY
 UNDER TRANSIT ORIENTED DEVELOPMENT
 (TOD) POLICY FOR MIX LAND USED
 COLONY (70% IT/ITES/+30% COMMERCIAL)
 MEASURING 108.55922 ACRES IN SECTOR 24,
 25 & 25-A, GURUGRAM MANESAR URBAN
 COMPLEX BEING DEVELOPED BY
 DLF CYBER CITY DEVELOPERS LIMITED


OWNER:
 DLF Cyber City Developers Ltd.
 10th Floor DLF Gateway Tower,
 DLF Cyber City, Gurugram, Haryana
 Pin: 122002

DRAWING TITLE: -
 5TH FLOOR PLAN
 BLOCK-B

REVISION	JOB NO. -	DRG NO.	NOTHE -
		BB-03A	
	SCALE: -1:100	DATE: -	
		01-04-2021	

FILE: - DEALT BY: - CHECKED BY: - APPROVED BY: -

ARCHITECT'S SEAL & SIGNATURE
 OWNER'S SEAL & SIGNATURE

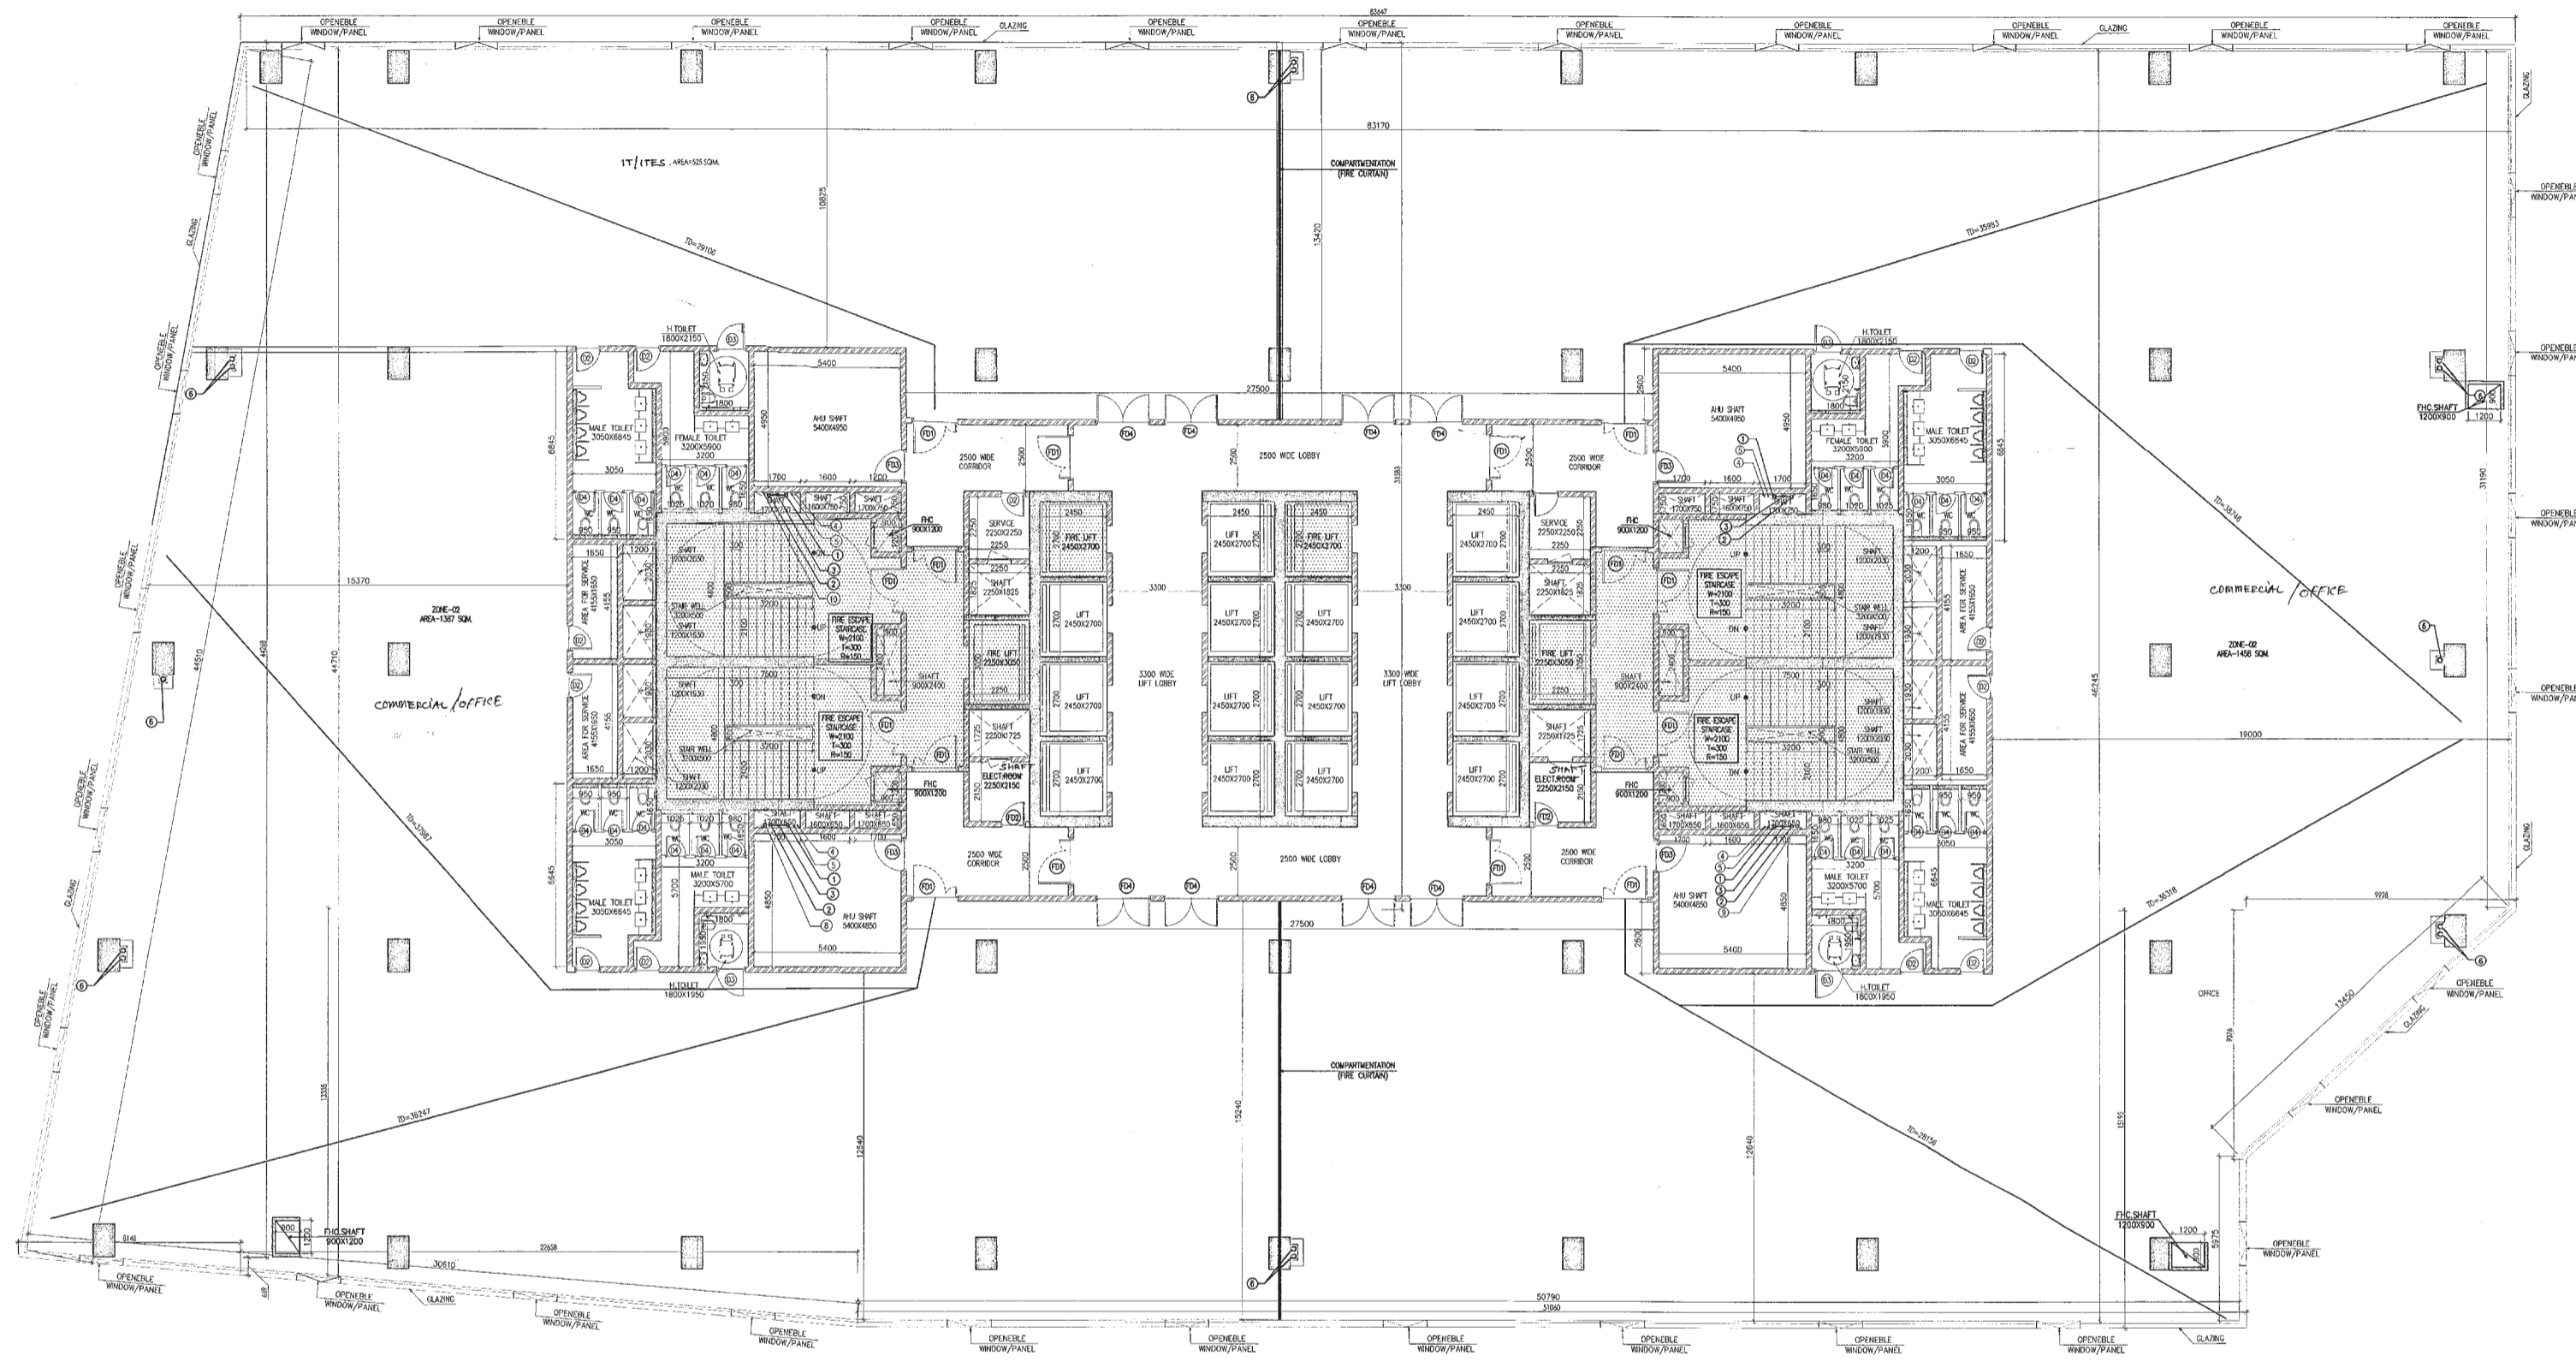

(5th FLOOR PLAN)
 (BLOCK-B)
 LVL+19150

NOTE: - ALL OPENABLE WINDOW / PANEL (1000X1000) ARE PROVIDED AT 10% SLACKAGE.

FLOOR	LVL	COMMERICAL
3rd	+1750	COMMERICAL
3rd	+1550	COMMERICAL
4th	+1550	COMMERICAL
6th	+2250	IT/ITES
8th	+3050	IT/ITES
9th	+3450	IT/ITES
12th	+4575	IT/ITES
13th	+4950	IT/ITES
14th	+5350	IT/ITES
15th	+6050	IT/ITES
17th	+8475	IT/ITES

S.No	TYPE	WIDTH	HEIGHT	FIRE RATING
1.	D1	2000	2450	
2.	D2	900	2450	
3.	D3	1150	2150	
4.	D4	750	2150	
5.	D5	1500	2150	FIRE RATING
6.	F01	1700	2450	2 HRS
7.	F02	900	2450	2 HRS
8.	F03	1300	2450	2 HRS
9.	F04	2000	2450	2 HRS

LEGEND FOR PUMMING:

S.No	SYMBOL	DESCRIPTION
01.	①	110 OD SOL. PIPE
02.	②	110 OD WASTE PIPE
03.	③	75 OD ANTI-SIPHONAGE PIPE
04.	④	DWS-DOMESTIC WATER SUPPLY PIPE
05.	⑤	FWS-FLUSHING WATER SUPPLY PIPE
06.	⑥	150 OD TERRACE RAIN WATER PIPE
07.	⑦	110 OD MURPHY & BALCONY RAIN WATER PIPE
08.	⑧	DOMESTIC WATER RISER TO O.H. TANK FROM W.P.
09.	⑨	FLUSHING WATER RISER TO O.H. TANK FROM STP
10.	⑩	SOFT WATER RISER TO O.H. TANK FROM STP
11.	⑪	110 OD BASEMENT DRAIN PIPE