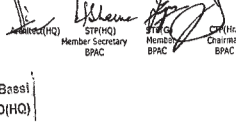
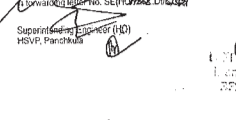

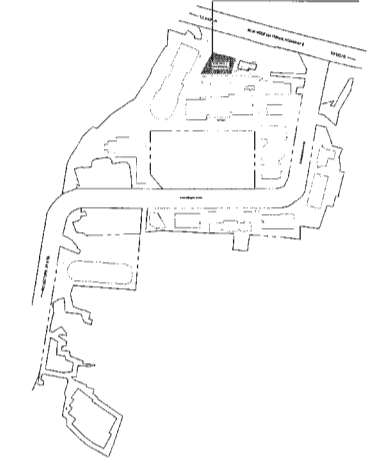


This is a "PROVISIONAL BUILDING PLAN" approved only for the purpose of inviting objections from the general public.


  
 Checked & found ok for Public Health  
 (General Supervisor) as per the provisions of  
 the Environmental Protection Act, 1986.  

  
 Checked & found ok for Public Health  
 (General Supervisor) as per the provisions of  
 the Environmental Protection Act, 1986.  


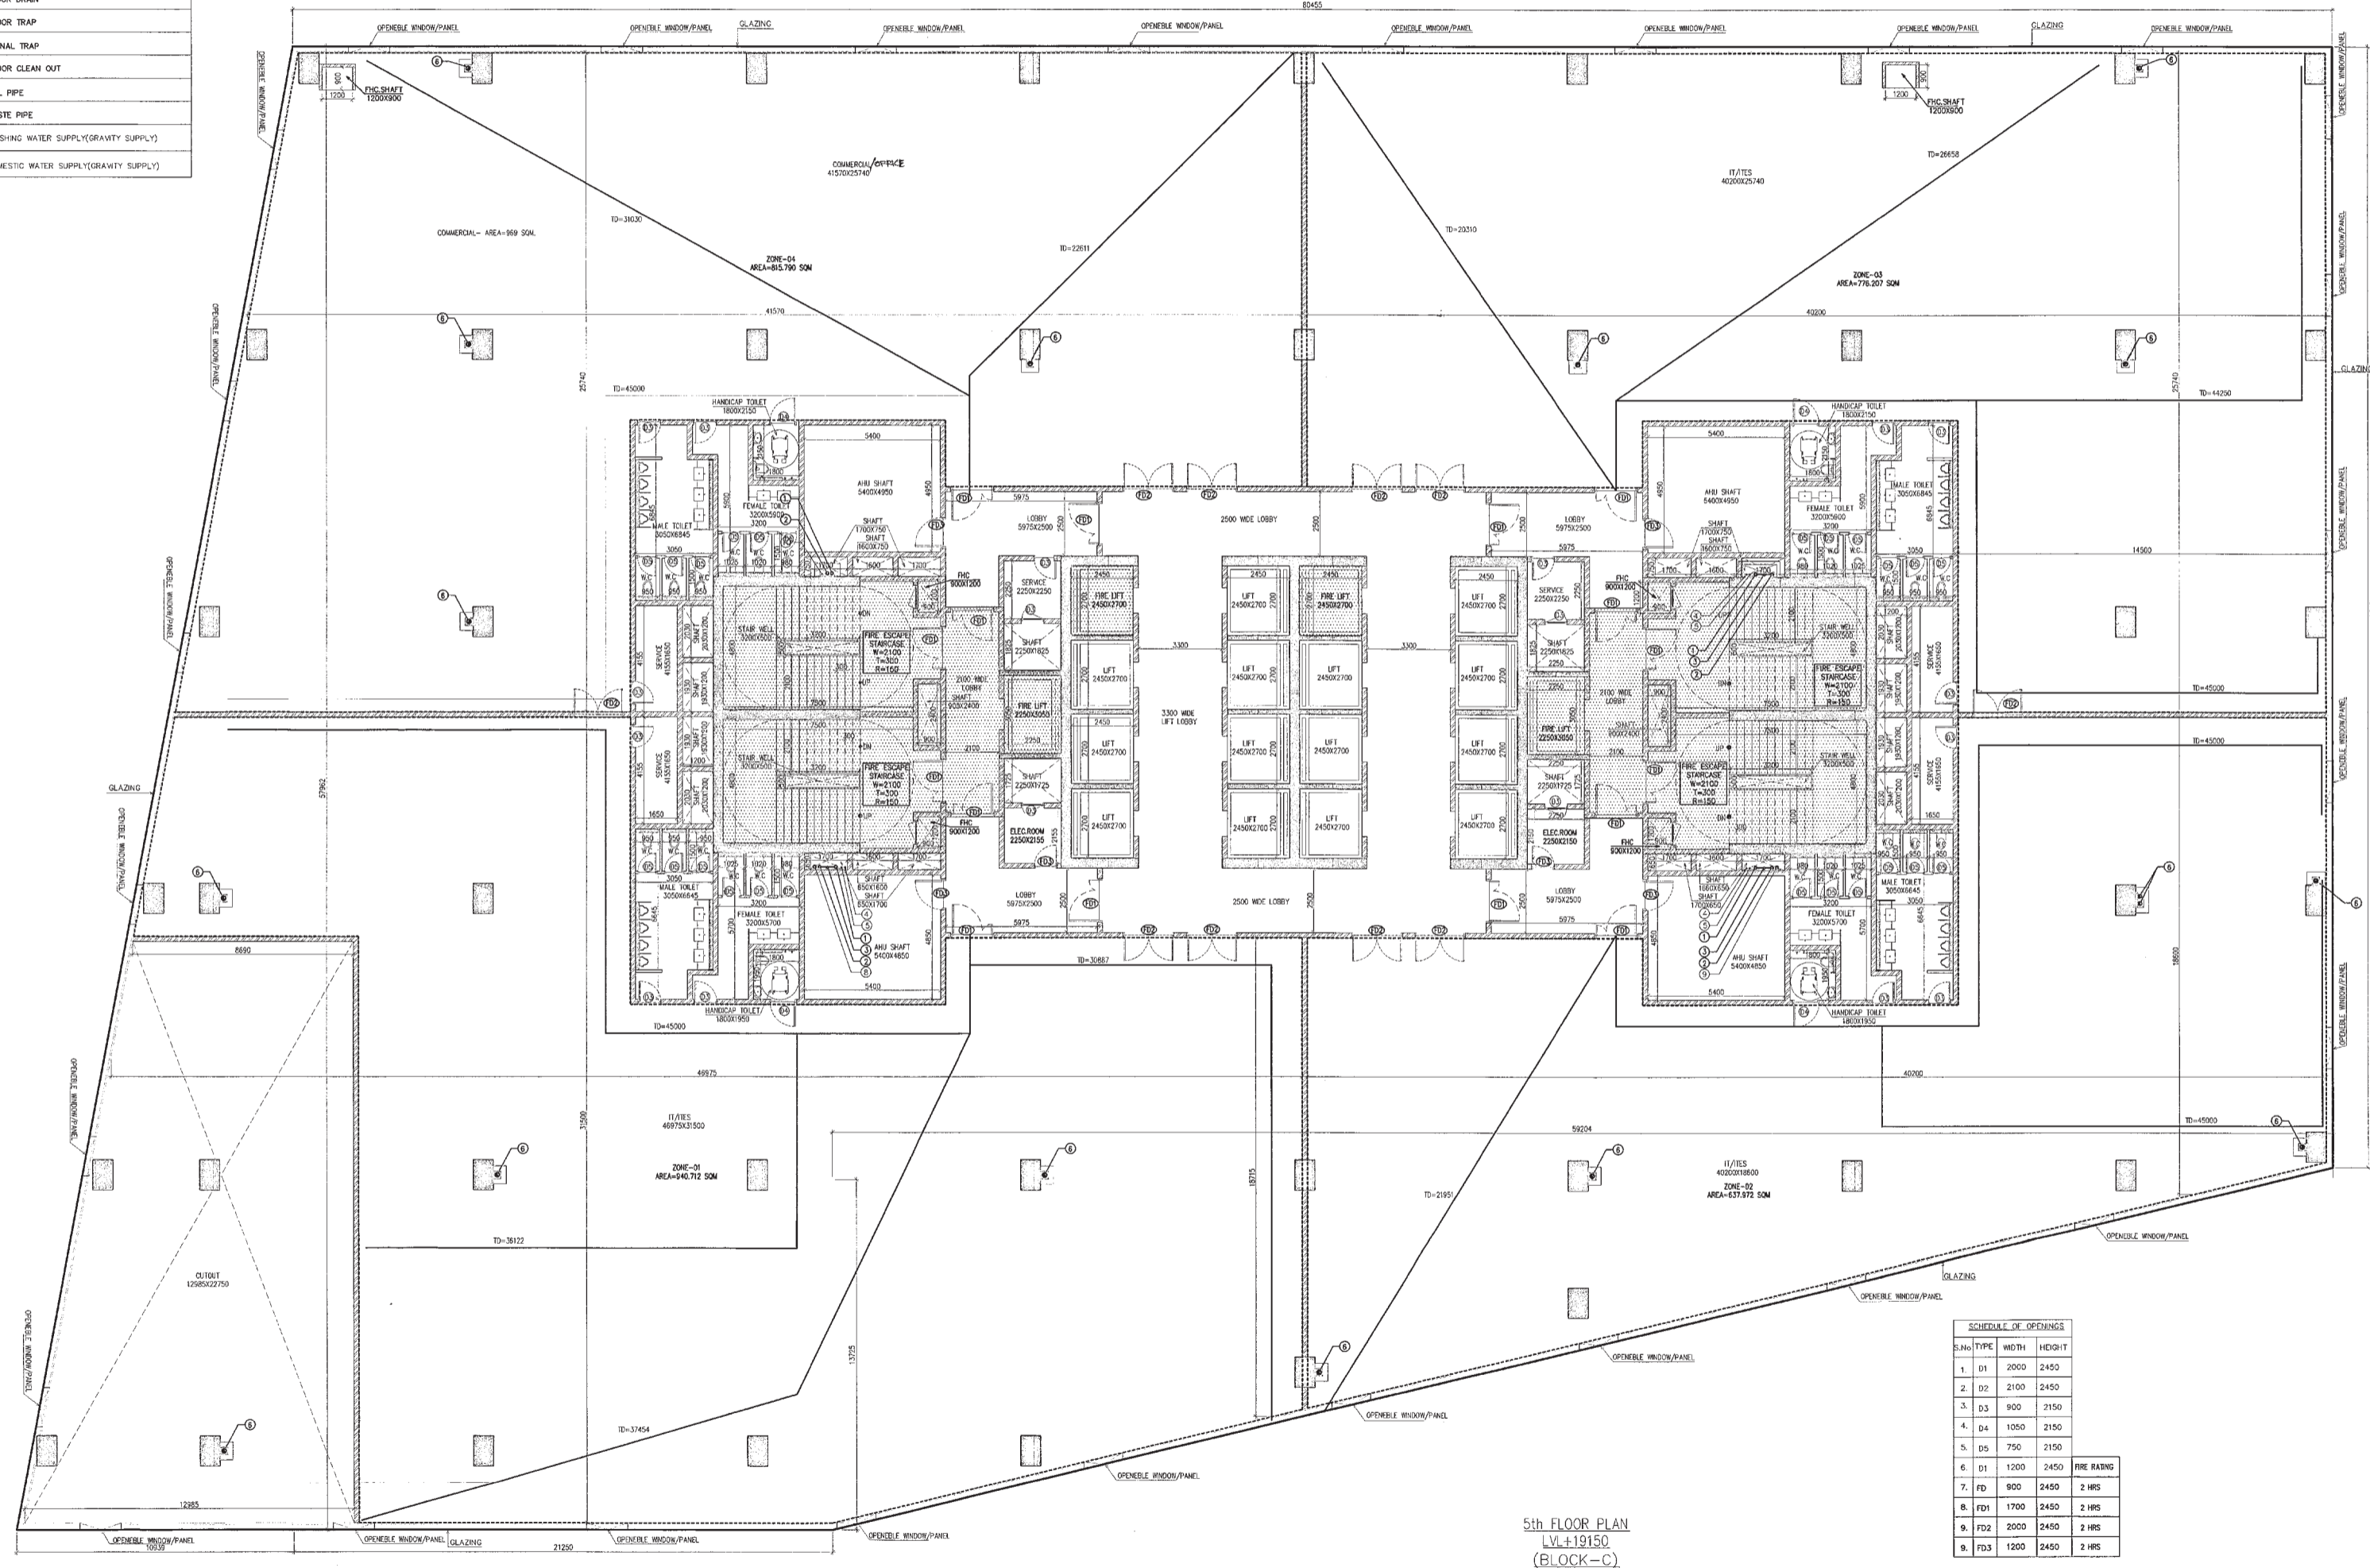
DLF49941

KEY PLAN BUILDING - C



LEGEND FOR PLUMBING:

NO.	SYMBOL	DESCRIPTION
01.	①	110 OD SOIL PIPE
02.	②	110 OD WASTE PIPE
03.	③	75 OD ANTISIPHONAGE PIPE
04.	④	DWS-DOMESTIC WATER SUPPLY PIPE
05.	⑤	FWS-FLUSHING WATER SUPPLY PIPE
06.	⑥	150 OD TERRACE RAIN WATER PIPE
07.	⑦	110 OD MOUNTY & BALCONY RAIN WATER PIPE
08.	⑧	DOMESTIC WATER RISER TO O.H. TANK FROM WTP
09.	⑨	FLUSHING WATER RISER TO O.H. TANK FROM STP
10.	⑩	SOFT WATER RISER TO O.H. TANK FROM STP
11.	⑪	110 OD BASEMENT DRAIN PIPE
12.	⑫	FLOOR DRAIN
13.	⑬	FLOOR TRAP
14.	⑭	URINAL TRAP
15.	⑮	FLOOR CLEAN OUT
16.	⑯	SOIL PIPE
17.	⑰	WASTE PIPE
18.	⑱	FLUSHING WATER SUPPLY (GRAVITY SUPPLY)
19.	⑲	DOMESTIC WATER SUPPLY (GRAVITY SUPPLY)



SCHEDULE OF OPENINGS

Sl. No.	TYPE	WIDTH	HEIGHT	FIRE RATING
1.	D1	2000	2450	
2.	D2	2100	2450	
3.	D3	900	2150	
4.	D4	1050	2150	
5.	D5	750	2150	
6.	D1	1200	2450	2 HRS
7.	FD	900	2450	2 HRS
8.	FD1	1700	2450	2 HRS
9.	FD2	2000	2450	2 HRS
9.	FD3	1200	2450	2 HRS

5th FLOOR PLAN  
LVL+19150  
(BLOCK - C)

NOTE: ALL OPENABLE WINDOW / PANEL ARE PROVIDED AT 10M DISTANCE.

Architect  
Hafeez  
Contractor  
29 Bank Street, Bonyon HW 023, Tel: 664939

**RISIMIS**  
ARCHITECTS

RSMS ARCHITECTS PVT. LTD.  
69, Nara Niwas Bhowani Kunj  
(Behind D2), Vasant Kunj,  
New Delhi-110070.  
Tel.: 011-26898616, 26898617  
www.rsms-arch.com

Project:  
PROPOSED BUILDING PLANS OF  
BUILDING - B AND REVISED BUILDING PLANS  
OF BUILDING - C, D, E, & F IN CYBER CITY  
UNDER TRANSIT ORIENTED DEVELOPMENT  
(TOD) POLICY FOR MIX LAND USED  
COLONY (70% ITES/4-30% COMMERCIAL)  
MEASURING 108.55922 ACRES IN SECTOR 24,  
25 & 25-A, GURUGRAM MANESAR URBAN  
COMPLEX BEING DEVELOPED BY  
DLF CYBER CITY DEVELOPERS LIMITED

OWNER: DLF Cyber City Developers Ltd.  
10th Floor DLF Gateway Tower,  
DLF Cyber City, Gurugram, Haryana  
Pin: 122002

DRAWING TITLE: 5th FLOOR PLAN  
BLOCK-C

REVISION	JOB NO. -	DRG NO. BC-03A	NORTH -
	SCALE: 1:100	DATE: 01-04-2021	
FILE: -	DEALT BY: -	CHECKED BY: -	APPROVED BY: -
ARCHITECT'S SEAL & SIGNATURE		OWNER'S SEAL & SIGNATURE	

*[Handwritten Signature]*

*[Professional Seal]*