



This is a "PROVISIONAL BUILDING PLAN" approved only for the purpose of inviting objections from the general public.

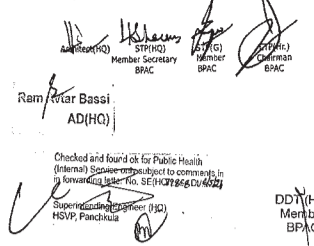

 Ram Prasad AD(HQ)

 Checked and found to be in accordance with the provisions of the Delhi Building Rules, 1996.



 DDF/HQ Member BPAAC

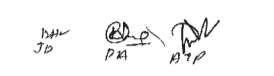

 J.P. P.K.

DLF49944

KEY PLAN BUILDING - C

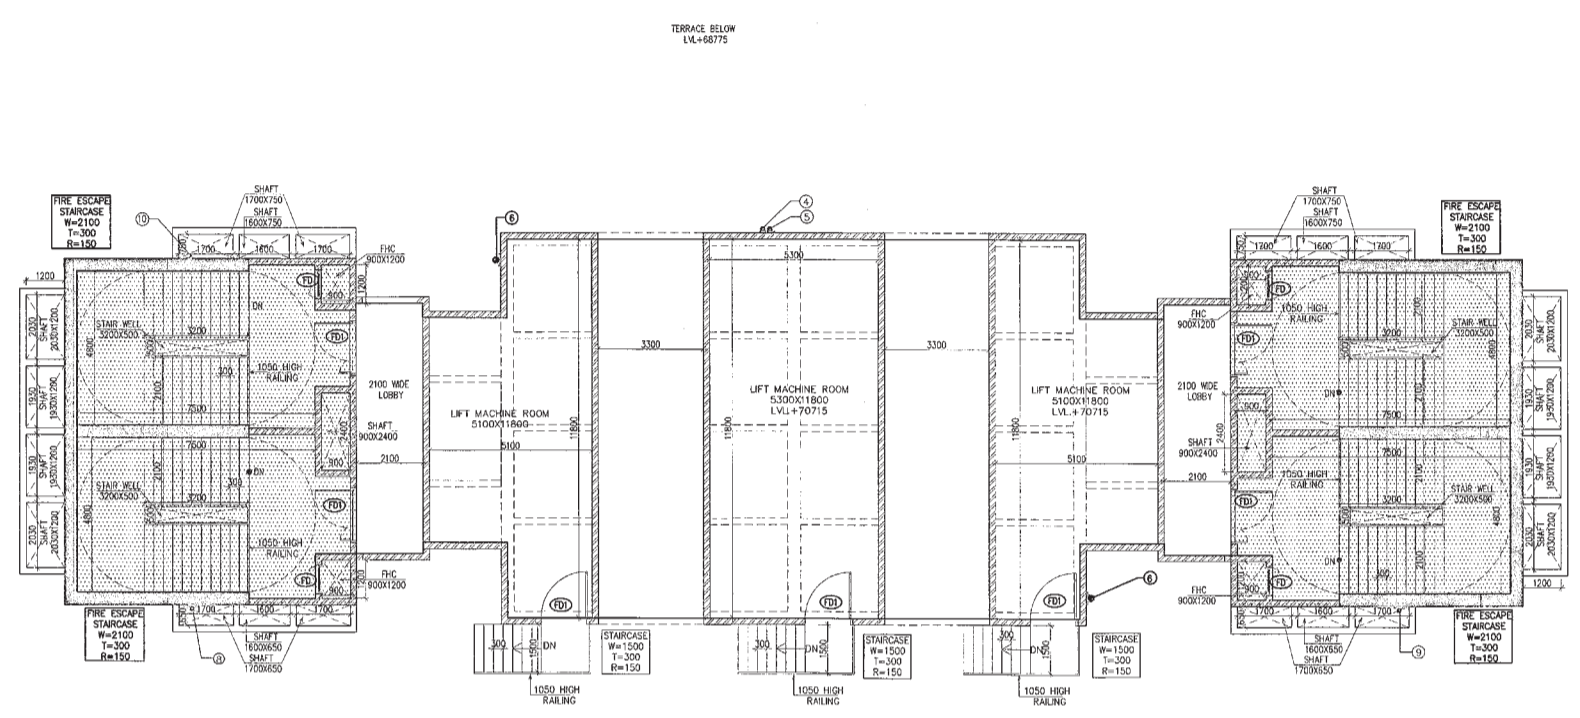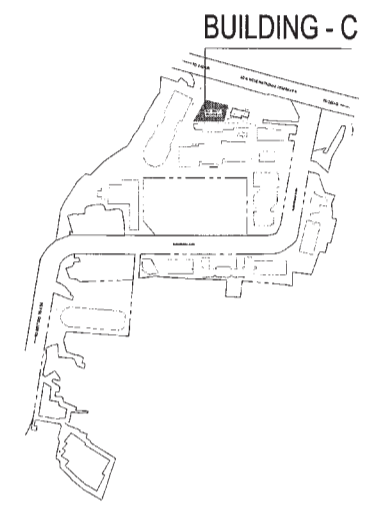

Architect
Hafeez Contractor
 29 Bunk Street, Bunkay 400 023, Tel 2649908


RISMS ARCHITECTS

RMS ARCHITECTS PVT. LTD.
 69, Nora Niwas Bhawani Kunj
 (Behind D2), Vasant Kunj,
 New Delhi-110070.
 Tel.: 011-26898616, 26898617
 www.rsms-arch.com



Project:
 PROPOSED BUILDING PLANS OF BUILDING - B AND REVISED BUILDING PLANS OF BUILDING - C, D, E, & F IN CYBER CITY UNDER TRANSIT ORIENTED DEVELOPMENT (TOD) POLICY FOR MIX LAND USED COLONY (70% IT/ITES / 30% COMMERCIAL) MEASURING 108.5322 ACRES IN SECTOR 24, 25 & 25-A, GURUGRAM MANESAR URBAN COMPLEX BEING DEVELOPED BY DLF CYBER CITY DEVELOPERS LIMITED

OWNER: DLF Cyber City Developers Ltd.
 DLF
 10th Floor DLF Gateway Tower,
 DLF Cyber City, Gurugram, Haryana
 Pin: 122002

DRAWING TITLE: L.M.R. FLOOR & ROOF PLAN BLOCK-C

REVISION	JOB NO.:-	DRG NO. BC-06	NORTH
	SCALE:- 1:100	DATE:- 01-04-2021	

FILE:-	DEALT BY:-	CHECKED BY:-	APPROVED BY:-

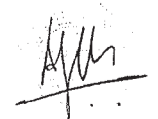ARCHITECT'S SEAL & SIGNATURE	OWNER'S SEAL & SIGNATURE
	

LEGEND FOR PLUMBING:

SNO.	SYMBOL	DESCRIPTION
01.	①	110 OD SOIL PIPE
02.	②	110 OD WASTE PIPE
03.	③	75 OD ANTISTOPHONAGE PIPE
04.	④	DWS-DOMESTIC WATER SUPPLY PIPE
05.	⑤	FWS-FLUSHING WATER SUPPLY PIPE
06.	⑥	160 OD TERRACE RAIN WATER PIPE
07.	⑦	110 OD URINALITY & BALCONY RAIN WATER PIPE
08.	⑧	DOMESTIC WATER RISER TO OH TANK FROM WTP
09.	⑨	FLUSHING WATER RISER TO OH TANK FROM STP
10.	⑩	SOFT WATER RISER TO OH TANK FROM STP
11.	⑪	110 OD BASEMENT DRAIN PIPE
12.	FD	FLOOR DRAIN
13.	FT	FLOOR TRAP
14.	UT	URINAL TRAP
15.	COP	FLOOR CLEAN OUT
16.	—	SOIL PIPE
17.	—	WASTE PIPE
18.	—	FLUSHING WATER SUPPLY (GRAVITY SUPPLY)
19.	—	DOMESTIC WATER SUPPLY (GRAVITY SUPPLY)

