

This is a "PROVISIONAL BUILDING PLAN" approved only for the purpose of inviting objections from the general public


DRG NO. BDST-02

Architect (H.O.) S.T.P. Member Secretary B.P.C.
 Ram Avtar Bassi Member Chairman B.P.C. B.P.C.
 AD(HQ)


Checked and found ok for Public Health (Internal) Secretary to the project in the form of a letter No. SE/11/16/02/13
 Superintendent Engineer (P) HSVP, Panchkula

DDT(HQ) Member B.P.C.

DESIGNER: JD
 PA: PA
 A-CP: A-CP

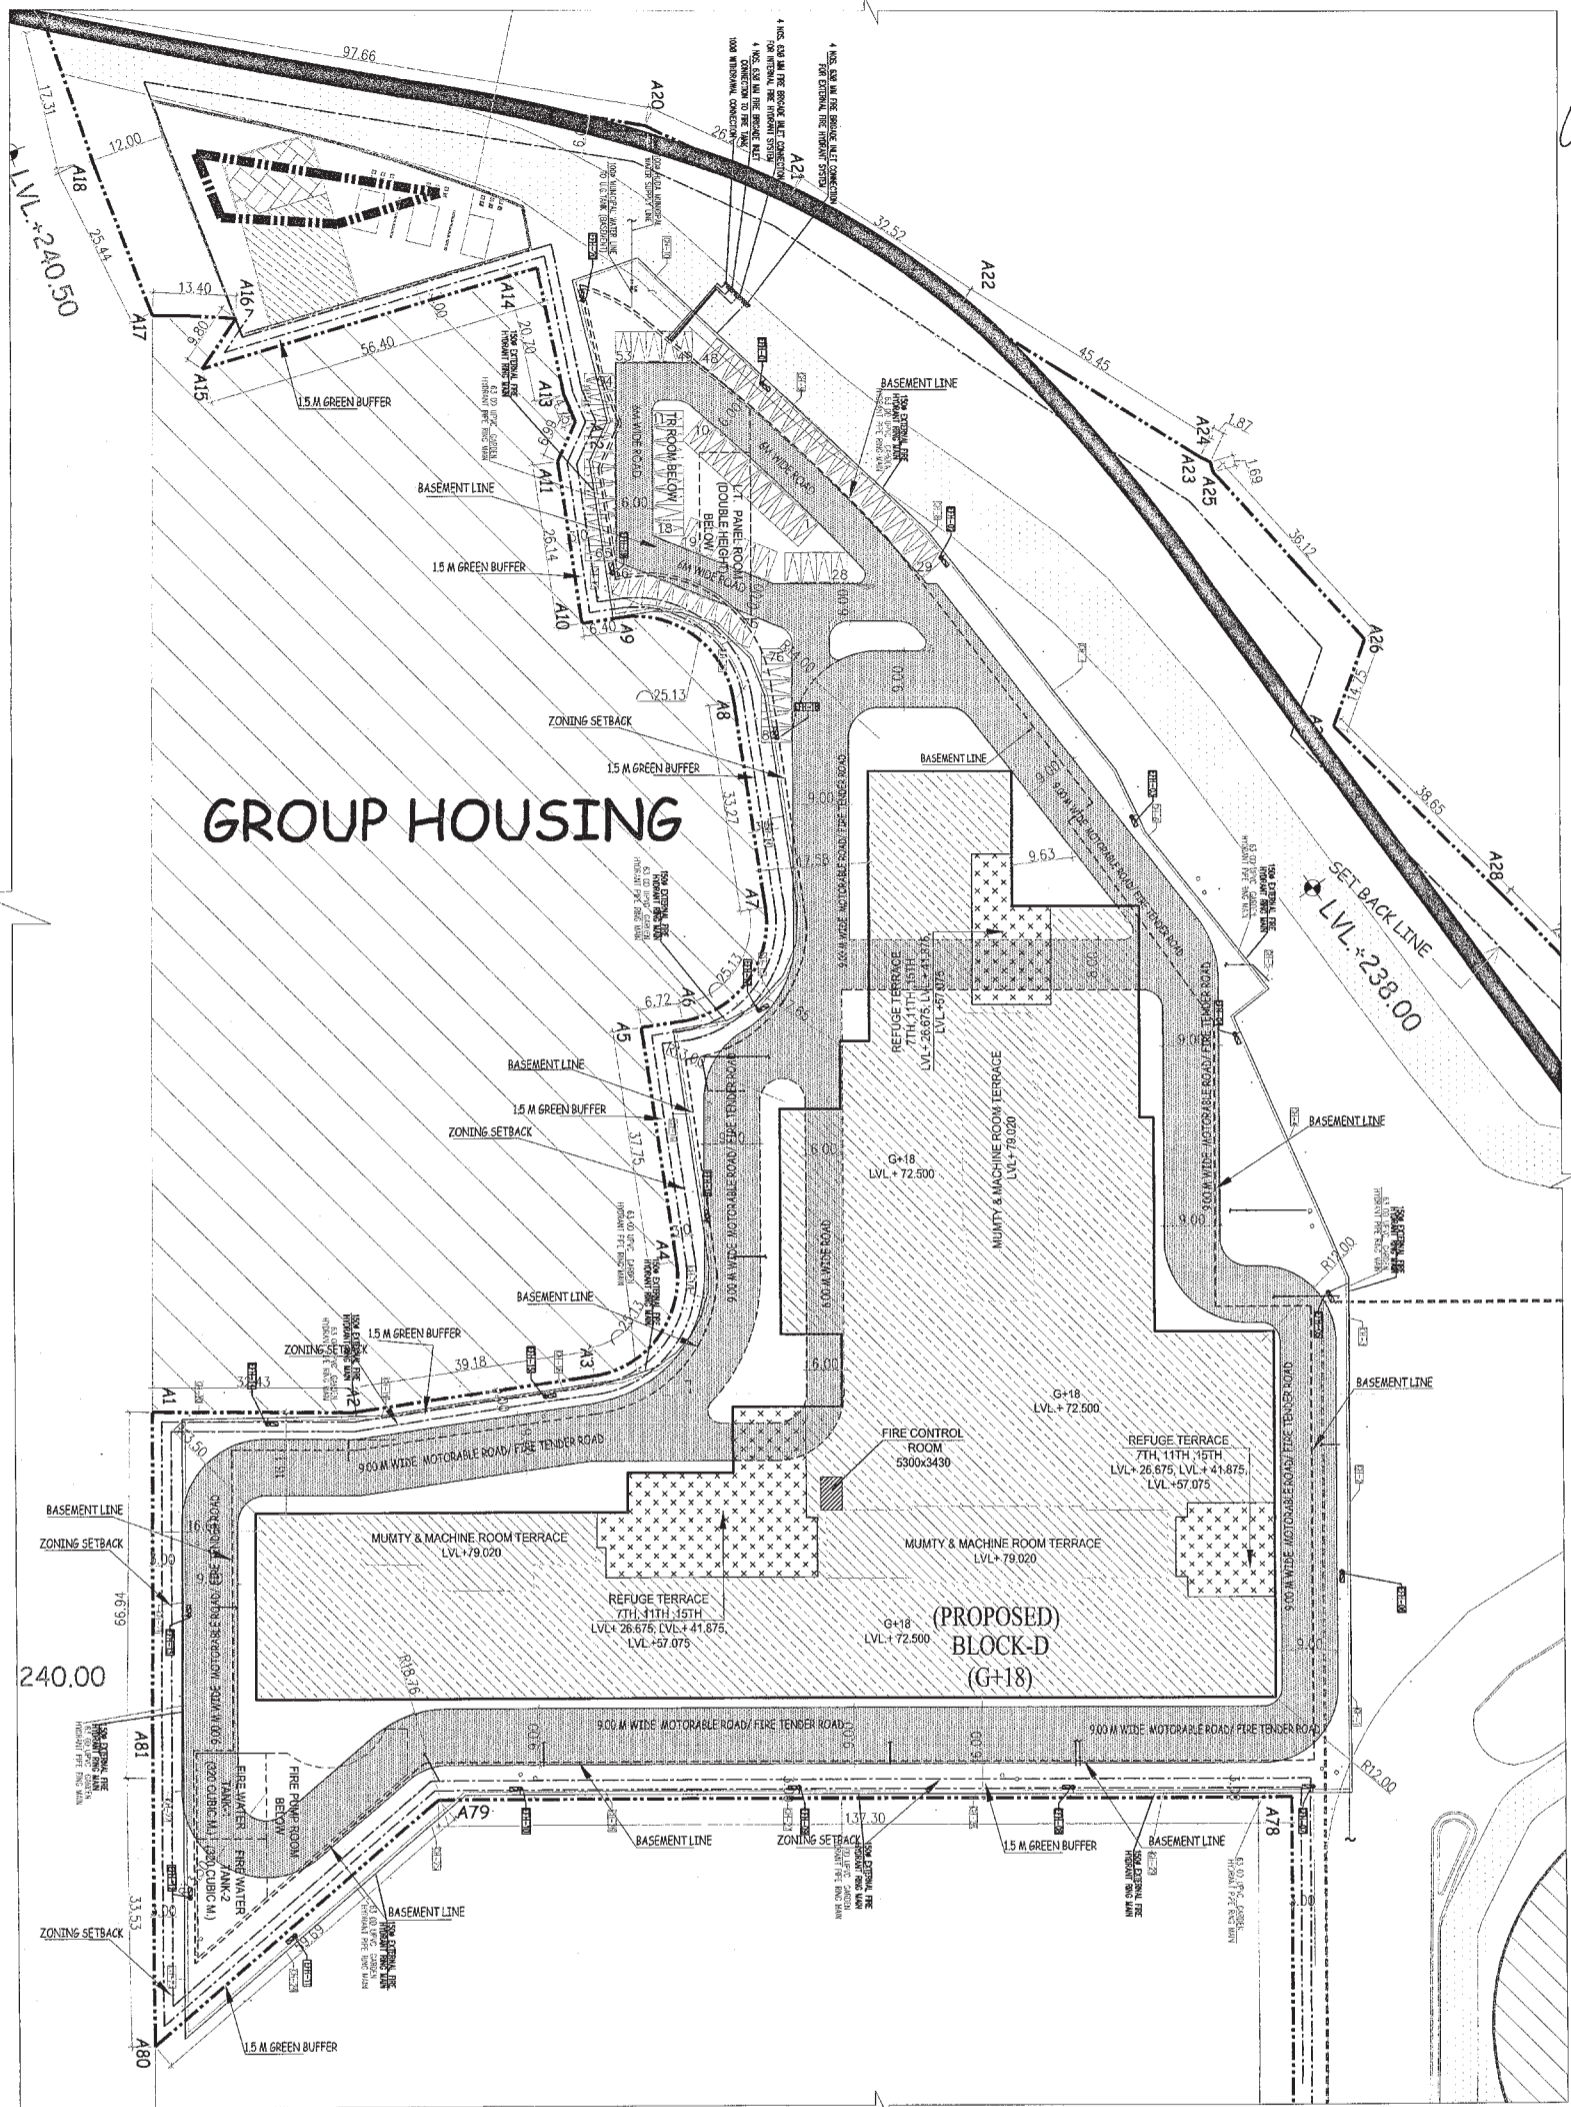

KEY PLAN

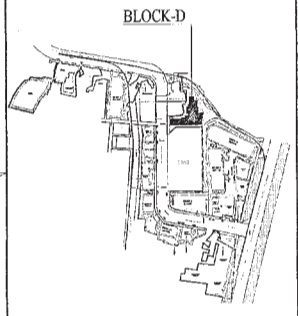

DLF49953

Architect Hafeez Contractor
 29 Park Street, Bombay 400 023. Tel: 2661920

RSIMS ARCHITECTS

RSMS ARCHITECTS PVT. LTD.
 69, Nara Niwas Bhawani Kunj (Behind D2), Vasant Kunj, New Delhi-110070.
 Tel: 011-26898616, 26898617
 www.rsms-arch.com

Project: PROPOSED BUILDING PLANS OF BUILDING - B AND REVISED BUILDING PLANS OF BUILDING - C, D, E, & F IN CYBER CITY UNDER TRANSIT ORIENTED DEVELOPMENT (TOD) POLICY FOR MIX LAND USED COLONY (70% IT/ITES/+30% COMMERCIAL) MEASURING 108.55922 ACRES IN SECTOR 24, 25 & 25-A, GURUGRAM MANESAR URBAN COMPLEX BEING DEVELOPED BY DLF CYBER CITY DEVELOPERS LIMITED

OWNER: DLF Cyber City Developers Ltd. 10th Floor DLF Gateway Tower, DLF Cyber City, Gurugram, Haryana P.n: 122002

DRAWING TITLE: BLOCK-D SITE PLAN (IRRIGATION, EXTERNAL FIRE HYDRANT & WATER SUPPLY SCHEME)

REVISION	JOB NO. -	DRG NO. -	DATE -
		BDST-02	01-04-2021
	SCALE - 1:500		

FILE: - DEALT BY: - CHECKED BY: - APPROVED BY: -

ARCHITECT'S SEAL & SIGNATURE: [Signature]
 OWNER'S SEAL & SIGNATURE: [Signature]

