



This is a "PROVISIONAL BUILDING PLAN" approved only for the purpose of inviting objections from the general public

DRG NO. BDST-03




 ARCHITECT (H.O.) STP
 Member Secretary
 BPC

Checked and found ok for Public Health
 (Primary Signatory) subject to comments in
 in Annexure to the plan dated 01/04/2021
 Supervising Engineer
 HSNV, Panipat


DD (H.O.)
Member
BPC

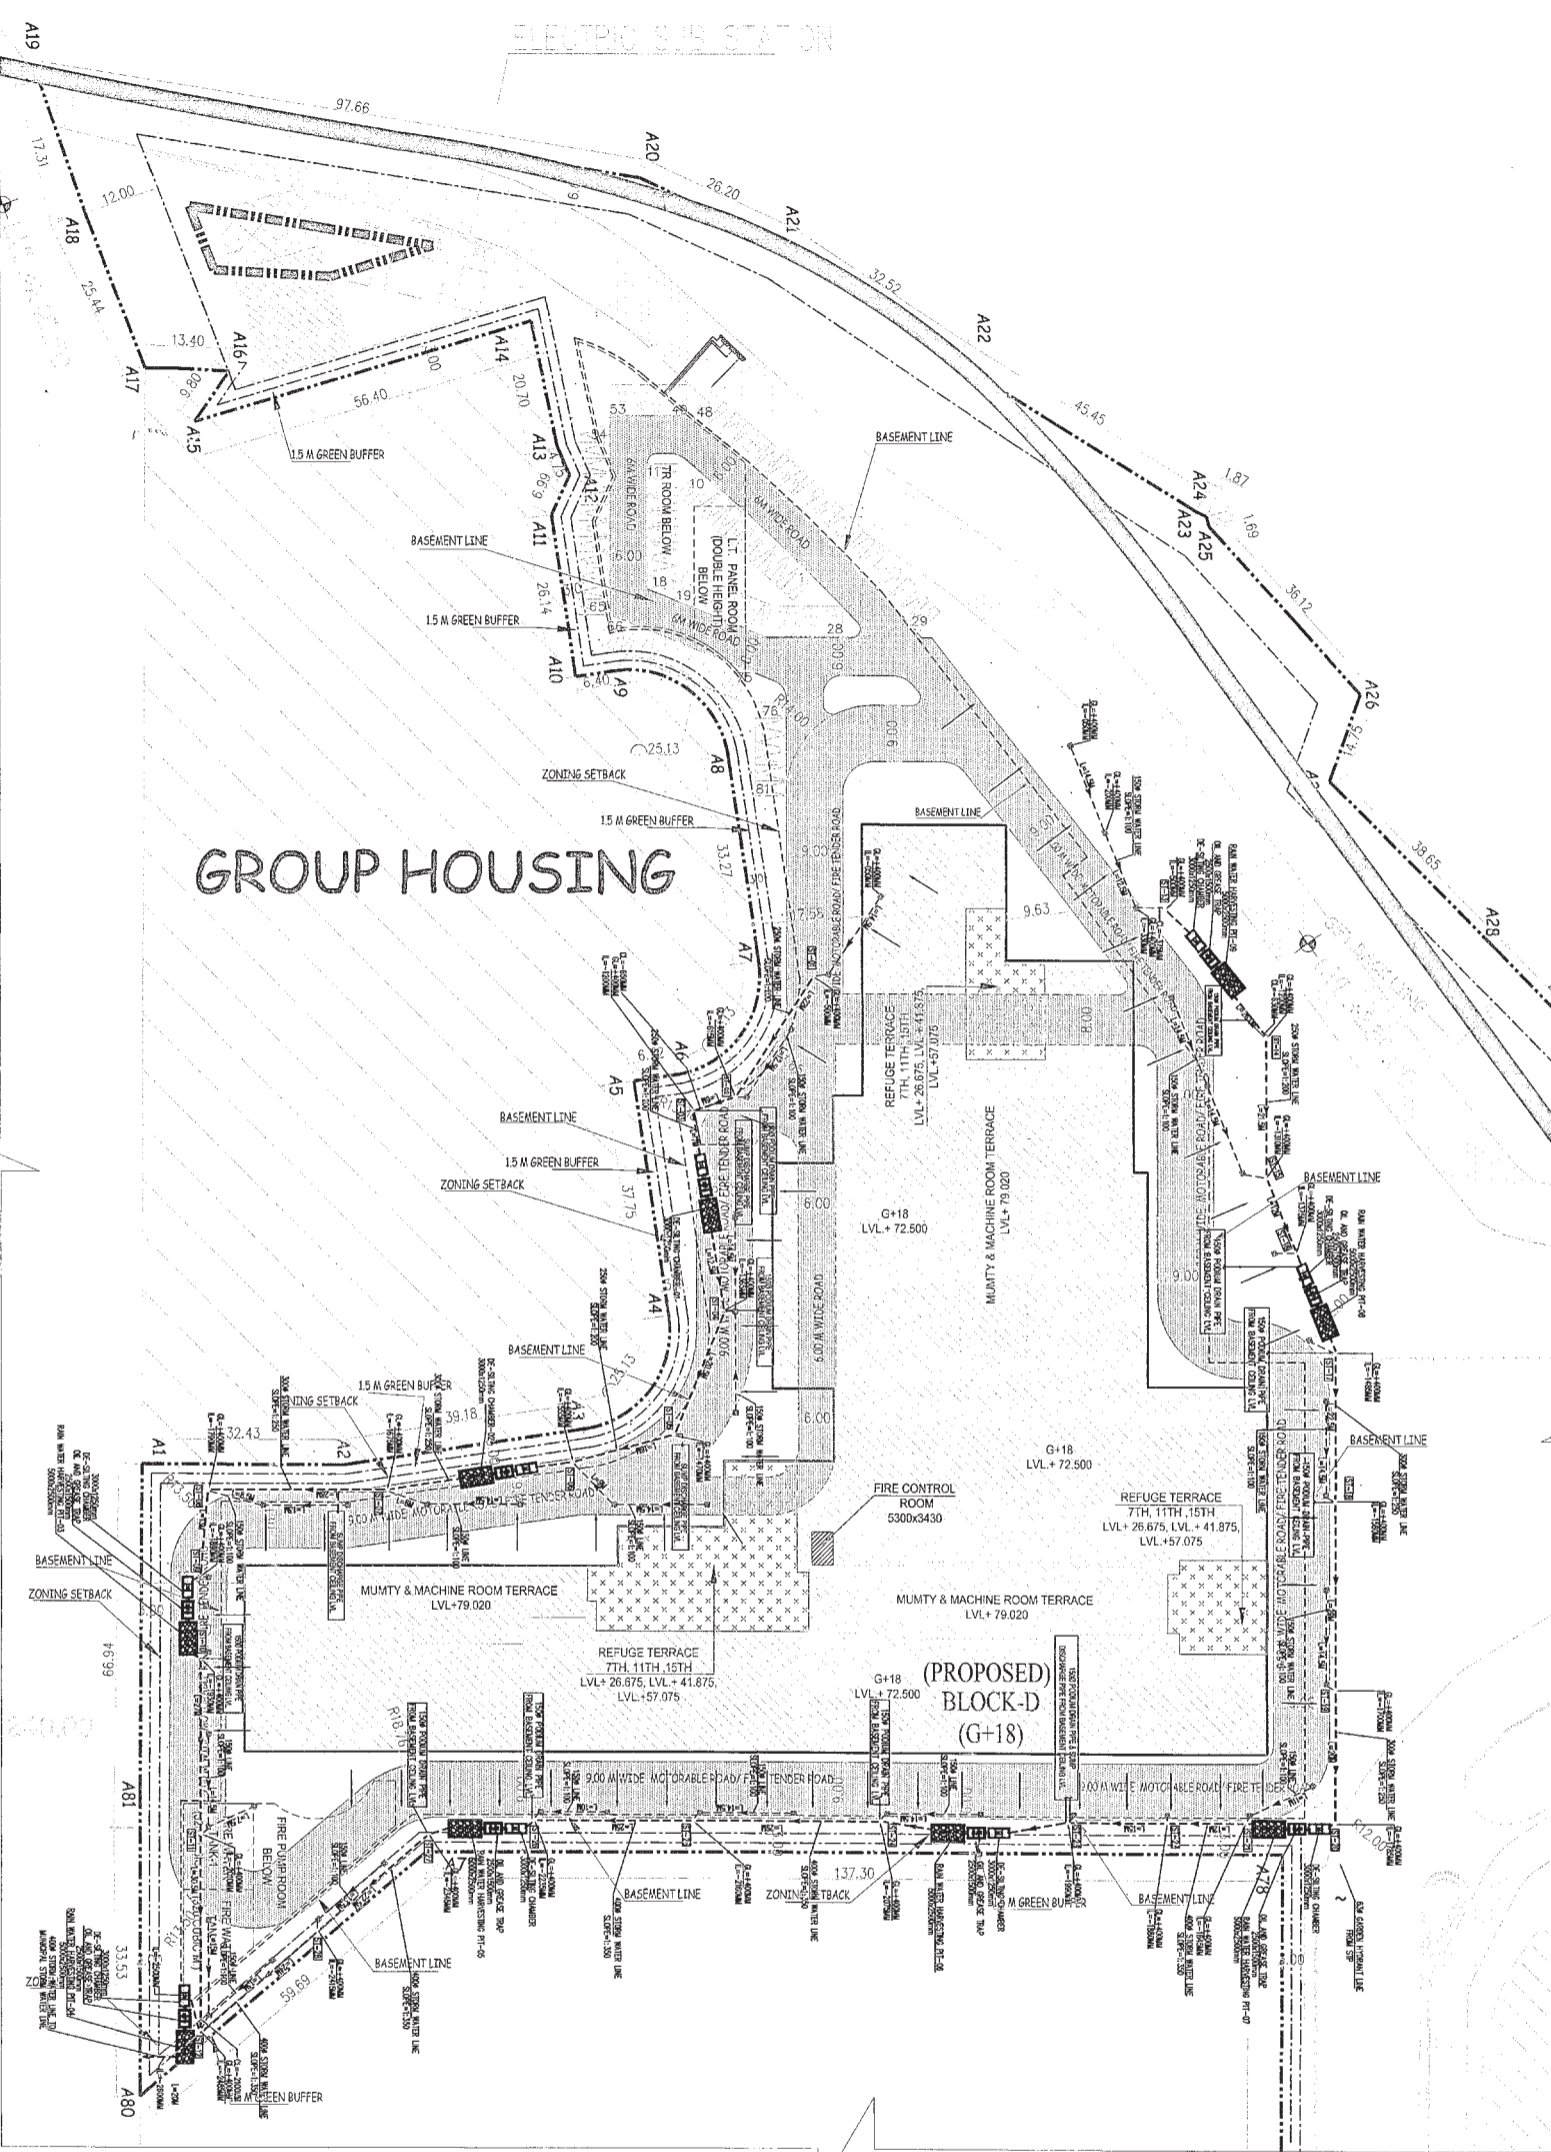


 J.D. P.A. A.T.P.



KEY PLAN

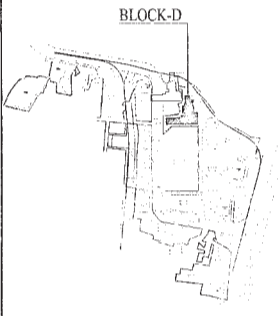

DLF49954

Architect
Hafeez
Contractor
 29 Bunk Street, Gurugram 122002


R/S/M/S
ARCHITECTS

R/S/M/S ARCHITECTS PVT. LTD.
 69, Nara Niwas, Bhawani Kunj
 (Behind D2), Vasant Kunj,
 New Delhi-110070.
 Tel: 011-26898616, 26898617
 www.rsms-arch.com

Project:
 PROPOSED BUILDING PLANS OF
 BUILDING - B AND REVISED BUILDING PLANS
 OF BUILDING - C, D, E, & F IN CYBER CITY
 UNDER TRANSIT-ORIENTED DEVELOPMENT
 (TOU) POLICY FOR MIX LAND USED COLONY/70%
 IT/TES/130% COMMERCIAL) MEASURING
 108.55922 ACRES IN SECTOR 24, 25 & 25-A,
 GURUGRAM MANESAR JRBAN COMPLEX BEING
 DEVELOPED BY
 DLF CYBER CITY DEVELOPERS LIMITED

OWNER: DLF Cyber City Developers Ltd.
 10th Floor DLF Gateway Tower,
 DLF Cyber City, Gurugram,
 Haryana Pin: 122002

DRAWING TITLE: - BLOCK-D
 SITE PLAN
 (STORM WATER SCHEME)

REVISION	JOB NO.	DRG NO.	NORTH
		BDST-03	
	SCALE - 1:500	DATE - 01-04-2021	
FILE -	DEALT BY -	CHECKED BY -	APPROVED BY -
ARCHITECT'S SEAL & SIGNATURE	OWNER'S SEAL & SIGNATURE		