

This is a "PROVISIONAL BUILDING PLAN" approved only for the purpose of inviting objections from the general public.



DRG NO. BD-01

Checked and Found OK by P.E. Member  
 Internal Review OK by P.E. Member  
 Supervising Engineer  
 NSVP Panelist

Checked and Found OK by P.E. Member  
 Internal Review OK by P.E. Member  
 Supervising Engineer  
 NSVP Panelist

Checked and Found OK by P.E. Member  
 Internal Review OK by P.E. Member  
 Supervising Engineer  
 NSVP Panelist

DLF49963

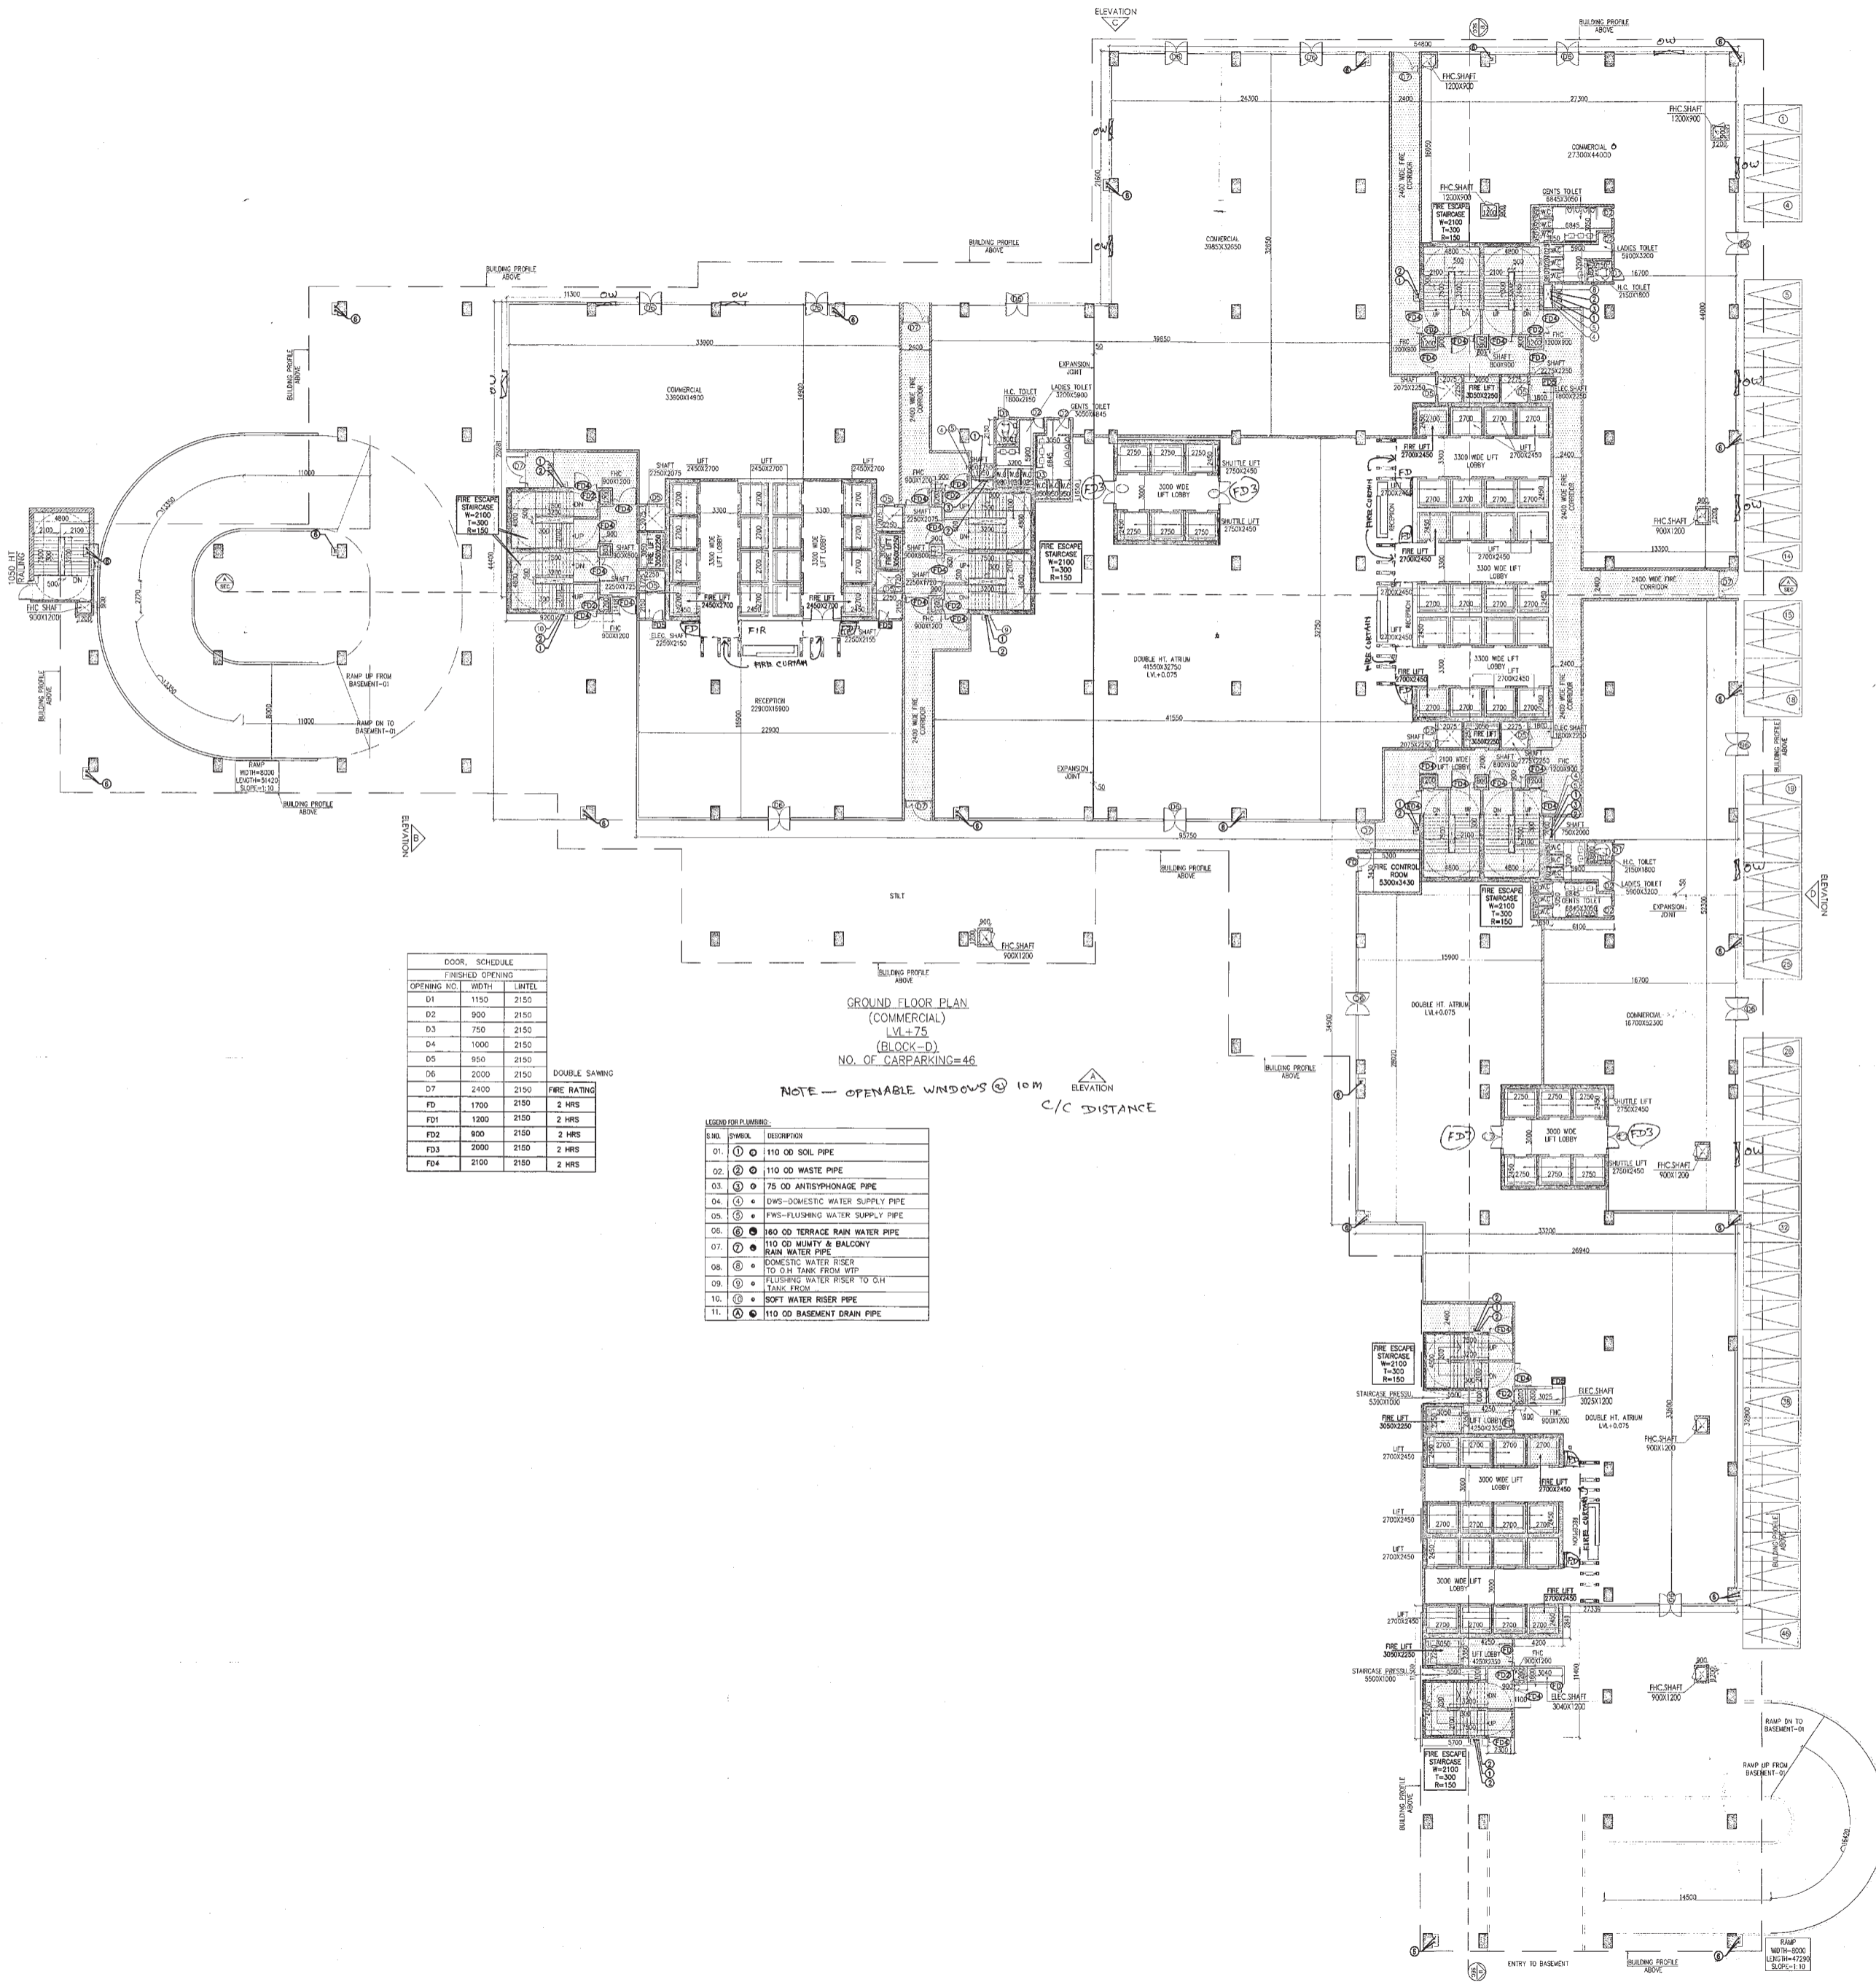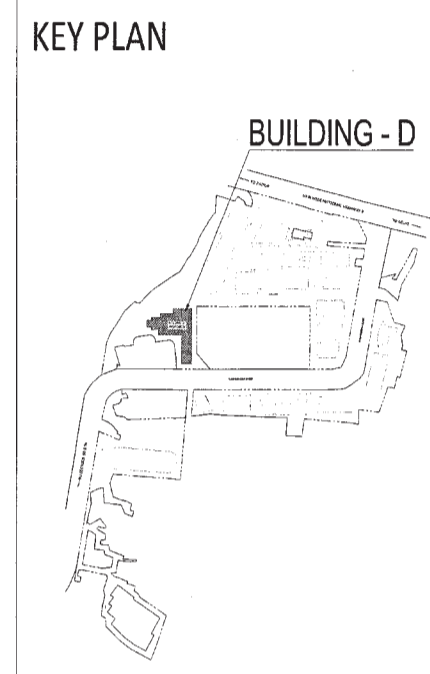

DOOR SCHEDULE		
FINISHED OPENING	WIDTH	LIMITS
D1	1150	2150
D2	900	2150
D3	750	2150
D4	1000	2150
D5	950	2150
D6	2000	2150
D7	2400	2150
FD	1700	2150
FD1	1200	2150
FD2	900	2150
FD3	2000	2150
FD4	2100	2150

GROUND FLOOR PLAN  
 (COMMERCIAL)  
 LVL. -75  
 (BLOCK-D)  
 NO. OF CARPARKING=46

NOTE - OPENABLE WINDOWS @ 10M C/C DISTANCE

S.NO.	SYMBOL	DESCRIPTION
01.	①	110 OD SOIL PIPE
02.	②	110 OD WASTE PIPE
03.	③	75 OD ANTISIPHONAGE PIPE
04.	④	DWS-DOMESTIC WATER SUPPLY PIPE
05.	⑤	FWS-FLUSHING WATER SUPPLY PIPE
06.	⑥	160 OD TERRACE RAIN WATER PIPE
07.	⑦	110 OD MAINLY & BALCONY RAIN WATER PIPE
08.	⑧	DOMESTIC WATER RISER TO O.H. TANK FROM WTP
09.	⑨	FLUSHING WATER RISER TO O.H. TANK FROM WTP
10.	⑩	SOFT WATER RISER PIPE
11.	⑪	110 OD BASEMENT DRAIN PIPE

Architect  
**Hafeez Contractor**  
 29 Bara Street, Sonay, 401 823, Tel: 6551929



RSMS ARCHITECTS PVT. LTD.  
 69, Nara Niwas Bhowani Kunj  
 (Behind D2), Vasant Kunj,  
 New Delhi-110070.  
 Tel.: 011-26898616, 26898617  
 www.rsms-arch.com

Project:  
 PROPOSED BUILDING PLANS OF BUILDING - B AND REVISED BUILDING PLANS OF BUILDING - C, D, E, & F IN CYBER CITY UNDER TRANSIT ORIENTED DEVELOPMENT (TOD) POLICY FOR MIX LAND USED COLONY (70% IT/ITES/+30% COMMERCIAL) MEASURING 108.55922 ACRES IN SECTOR 24, 25 & 25-A, GURUGRAM MANESAR URBAN COMPLEX BEING DEVELOPED BY DLF CYBER CITY DEVELOPERS LIMITED

OWNER: DLF Cyber City Developers Ltd.  
 10th Floor DLF Gateway Tower,  
 DLF Cyber City, Gurugram, Haryana  
 Pin: 122002

DRAWING TITLE: GROUND FLOOR PLAN BLOCK-D

REVISION	JOB NO.:-	DRG NO.:-	NORTH
		BD-01	
	SCALE:-	DATE:-	
	1:200	01-04-2021	
FILE:-	DEALT BY:-	CHECKED BY:-	APPROVED BY:-
ARCHITECT'S SEAL & SIGNATURE		OWNER'S SEAL & SIGNATURE	

Architect's Signature: [Handwritten Signature]

Owner's Seal: [Circular Seal]