


This is a "PROVISIONAL BUILDING PLAN" approved only for the purpose of inviting objections from the general public.

DRG NO. **BD-03**

Checked and found ok for Public Health  
 (Behind) Space reserved for the emergency  
 Representative of  
 HSW, Parasitology  
 S12 Member Secretary  
 BPC  
 Room No. 1001  
 AD-1501  
 DDF (HCO) Member  
 BPC

DLF49965

KEY PLAN

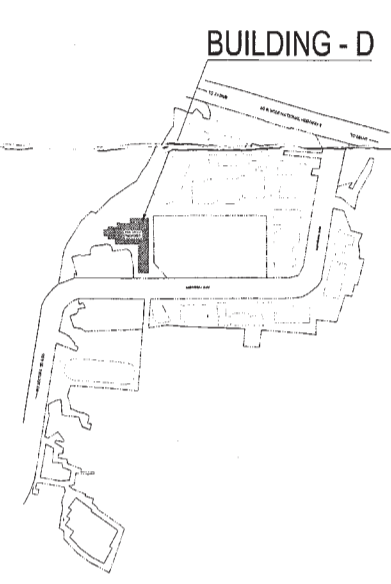

**Architect**  
**Hafeez Contractor**  
 29 Bunk Street, Bombay 400 023 Tel: 2641920

**RISIMS ARCHITECTS**


**RSMS ARCHITECTS PVT. LTD.**  
 69, Nora Niwas Bhowani Kunj (Behind D2), Vasant Kunj, New Delhi-110070.  
 Tel.: 011-26898616, 26898617  
 www.rsms-arch.com

Project: PROPOSED BUILDING PLANS OF BUILDING - B AND REVISED BUILDING PLANS OF BUILDING - C, D, E, & F IN CYBER CITY UNDER TRANSIT ORIENTED DEVELOPMENT (TOD) POLICY FOR MIX LAND USED COLONY (70% IT/ITES/+30% COMMERCIAL) MEASURING 108.55922 ACRES IN SECTOR 24, 25 & 25-A, GURUGRAM MANESAR URBAN COMPLEX BEING DEVELOPED BY DLF CYBER CITY DEVELOPERS LIMITED

OWNER: **DLF** Cyber City Developers Ltd.  
 10th Floor DLF Gateway Tower,  
 DLF Cyber City, Gurugram, Haryana  
 Pin: 122002

DRAWING TITLE: TYPICAL (2nd TO 5th, 8th TO 10th, 12th TO 14th, 16th TO 18th) FLOOR PLAN BLOCK-D

REVISION	JOB NO. -	DRG NO. -	NORTH -
		<b>BD-03</b>	
	SCALE: -	DATE: -	
	1:200	01-04-2021	
FILE: -	DEALT BY: -	CHECKED BY: -	APPROVED BY: -
	ARCHITECT'S SEAL & SIGNATURE	OWNER'S SEAL & SIGNATURE	

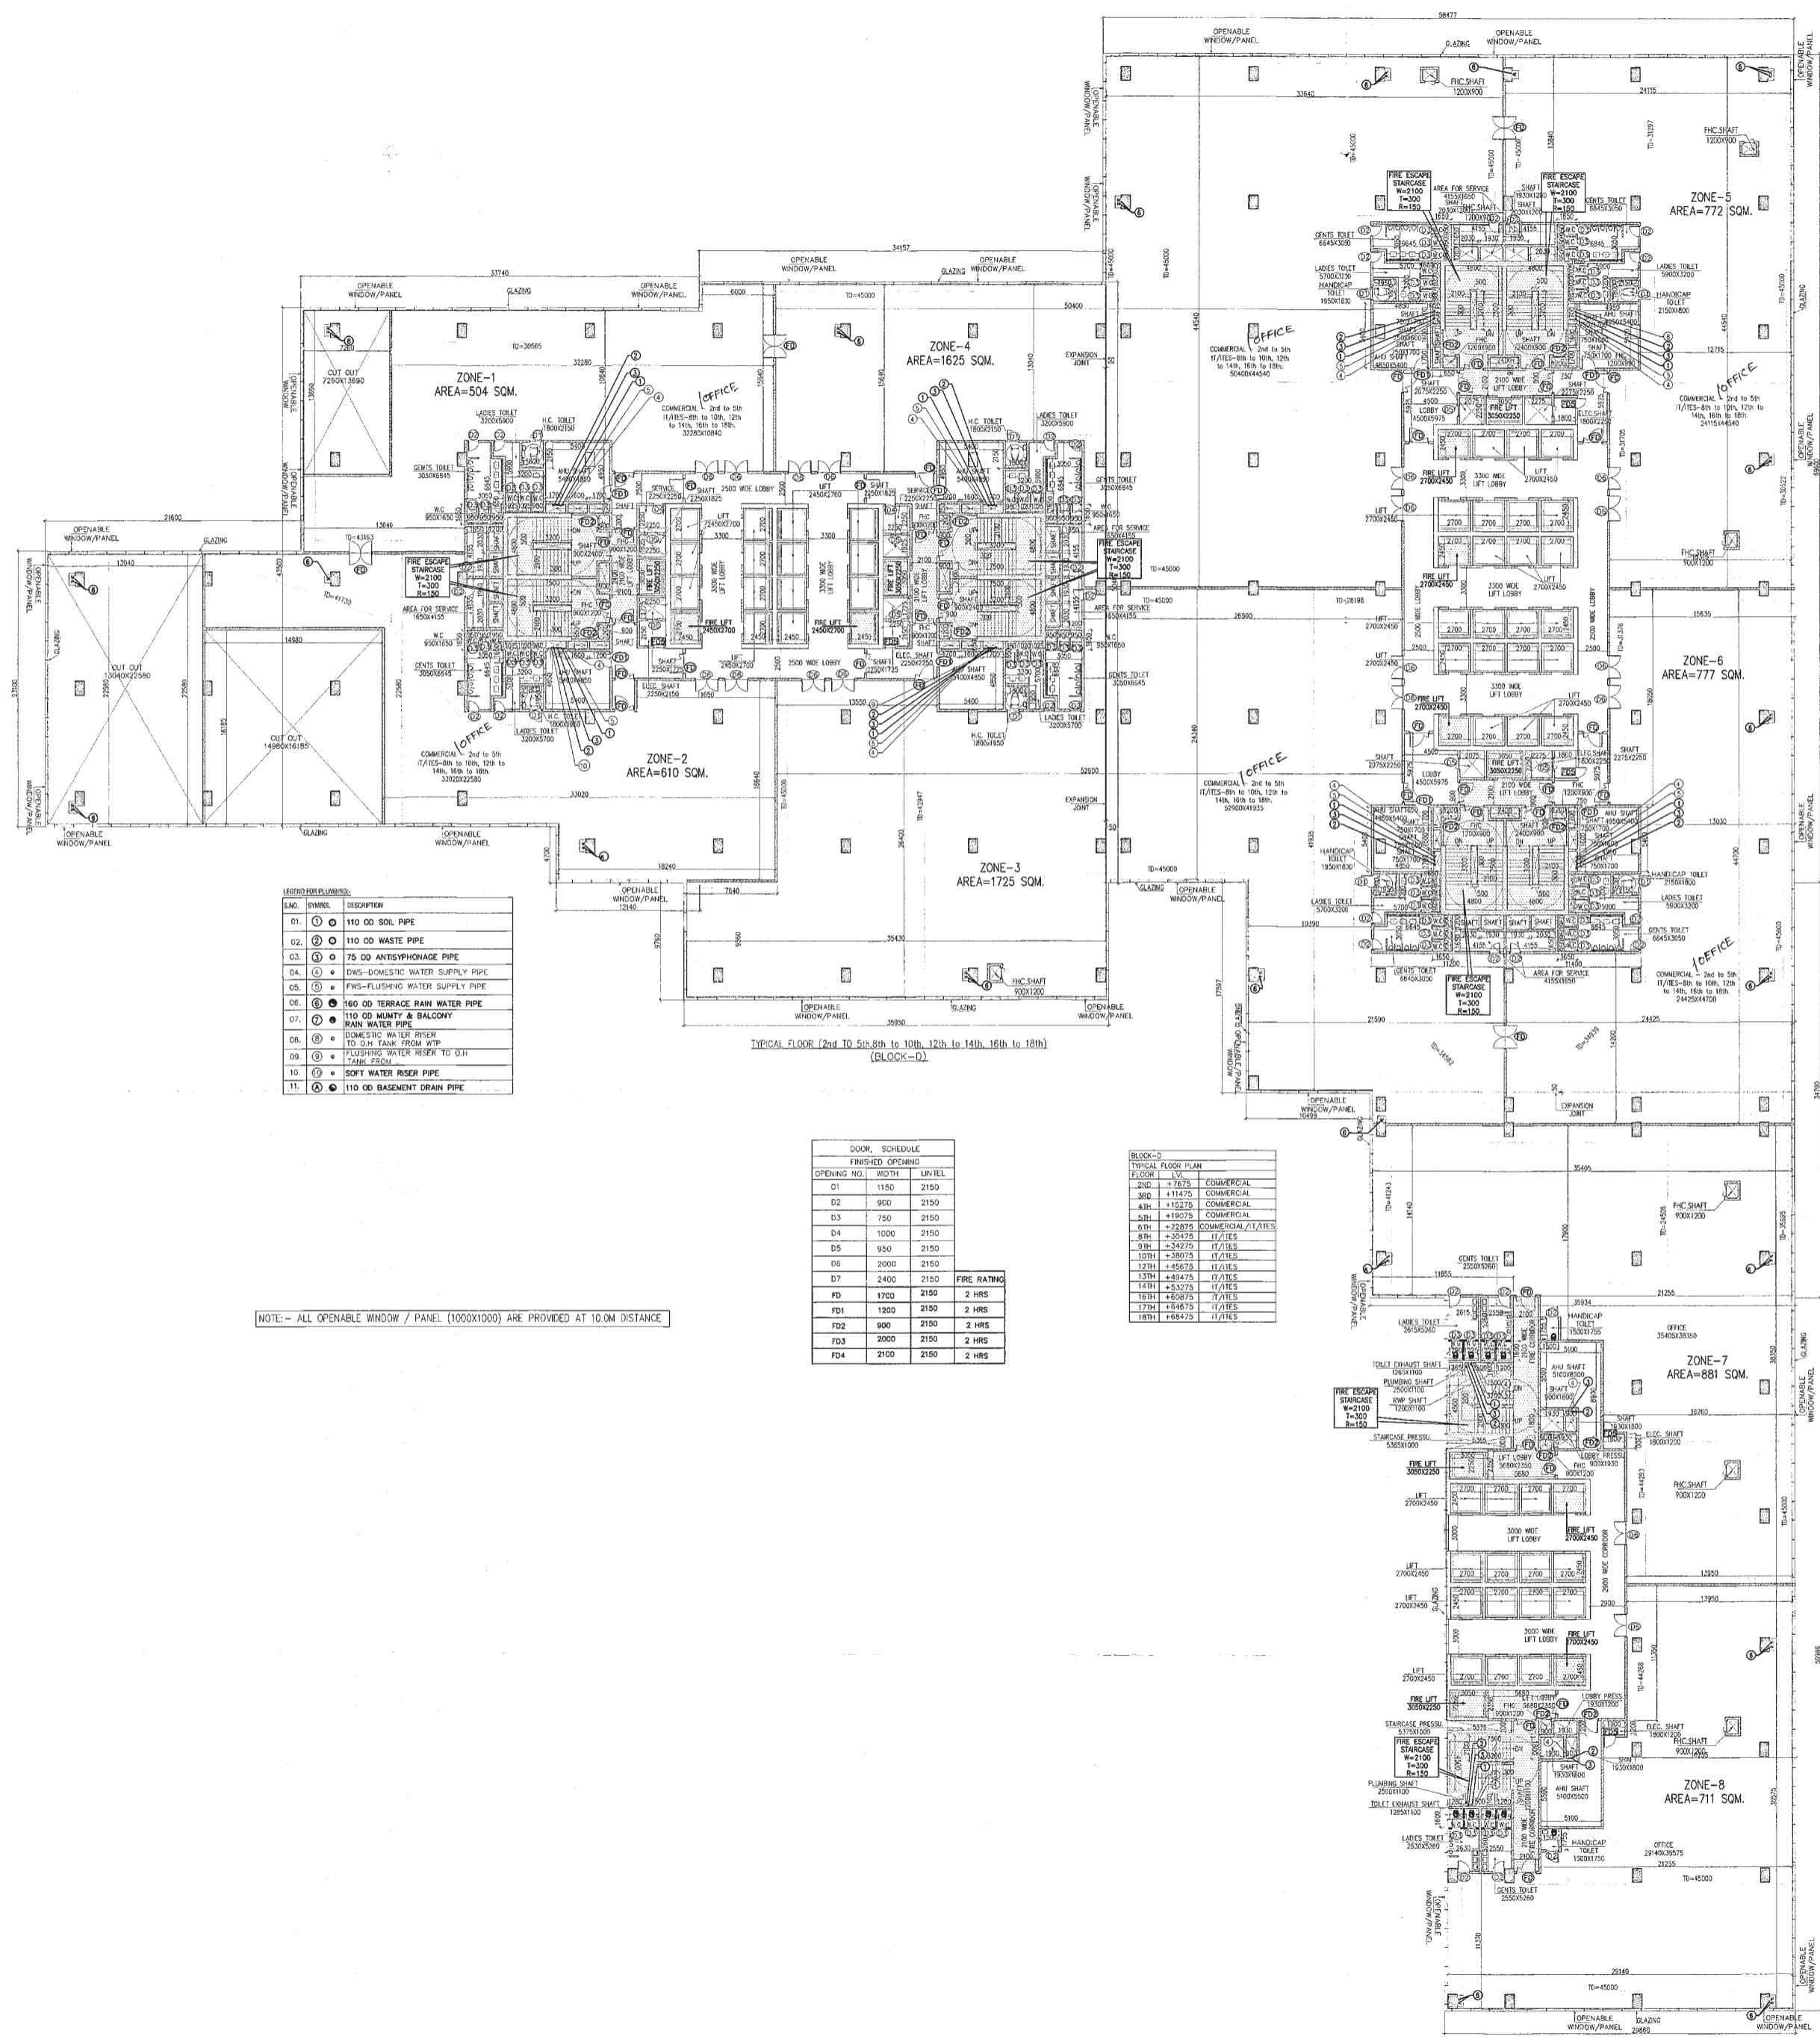

INTERIOR FINISHES

01	110 OD SOIL PIPE
02	110 OD WASTE PIPE
03	75 OD ANTISEPTIC PIPE
04	DN5 DOMESTIC WATER SUPPLY PIPE
05	DN5 FLUSHING WATER SUPPLY PIPE
06	180 OD TERRACE RAIN WATER PIPE
07	110 OD MURTY & BALCONY RAIN WATER PIPE
08	DOMESTIC WATER RISER TO CH TANK FROM WTP
09	LIFTING WATER RISER TO CH TANK FROM
10	SOFT WATER RISER PIPE
11	110 OD BASEMENT DRAIN PIPE

DOOR SCHEDULE

FINISHED OPENING	OPENING NO.	WIDTH	HEIGHT	FIRE RATING
D1	1150	2150		
D2	900	2150		
D3	750	2150		
D4	1200	2150		
D5	950	2150		
D6	2000	2150		
D7	2400	2150		FIRE RATING
FD	1700	2150		2 HRS
FD1	1200	2150		2 HRS
FD2	900	2150		2 HRS
FD3	2000	2150		2 HRS
FD4	2100	2150		2 HRS

BLOCK-D TYPICAL FLOOR PLAN

FLOOR	USE
2nd	COMMERCIAL
3rd	COMMERCIAL
4th	COMMERCIAL
5th	COMMERCIAL
6th	COMMERCIAL/IT/ITES
8th	IT/ITES
9th	IT/ITES
10th	IT/ITES
12th	IT/ITES
13th	IT/ITES
14th	IT/ITES
16th	IT/ITES
17th	IT/ITES
18th	IT/ITES

NOTE:-- ALL OPENABLE WINDOW / PANEL (1000X1000) ARE PROVIDED AT 10.0M DISTANCE