


This is a "PROVISIONAL BUILDING PLAN" approved only for the purpose of inviting objections from the general public

Signature and stamp of the architect, Hafeez Contractor, dated 01-04-2021.

DLF49966

KEY PLAN

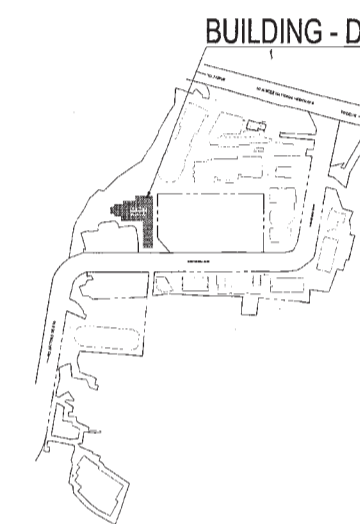

Architect Hafeez Contractor
29, Park Street, Bombay 400 002, India

RISIMIS ARCHITECTS

RSMS ARCHITECTS PVT. LTD.
69, Nara Niwas, Bhownani Kunj (Behind D2), Vasant Kunj, New Delhi-110070.
Tel: 011-26898616, 26898617
www.rsms-arch.com

PROPOSED BUILDING PLANS OF BUILDING - B AND REVISED BUILDING PLANS OF BUILDING - C, D, E, & F IN CYBER CITY UNDER TRANSIT ORIENTED DEVELOPMENT (TOD) POLICY FOR MIX LAND USED COLONY (70% IT/ITES/+30% COMMERCIAL) MEASURING 108.55922 ACRES IN SECTOR 24, 25 & 25-A, GURUGRAM MANESAR URBAN COMPLEX BEING DEVELOPED BY DLF CYBER CITY DEVELOPERS LIMITED

OWNER: DLF Cyber City Developers Ltd. 10th Floor DLF Gateway Tower, DLF Cyber City, Gurugram, Haryana Pin: 122002


DRAWING TITLE: 6TH FLOOR PLAN BLOCK-D

REVISION: JOB NO. BD-03A

SCALE: 1:200 DATE: 01-04-2021

FILE: DEALT BY: CHECKED BY: APPROVED BY:

ARCHITECT'S SEAL & SIGNATURE OWNER'S SEAL & SIGNATURE

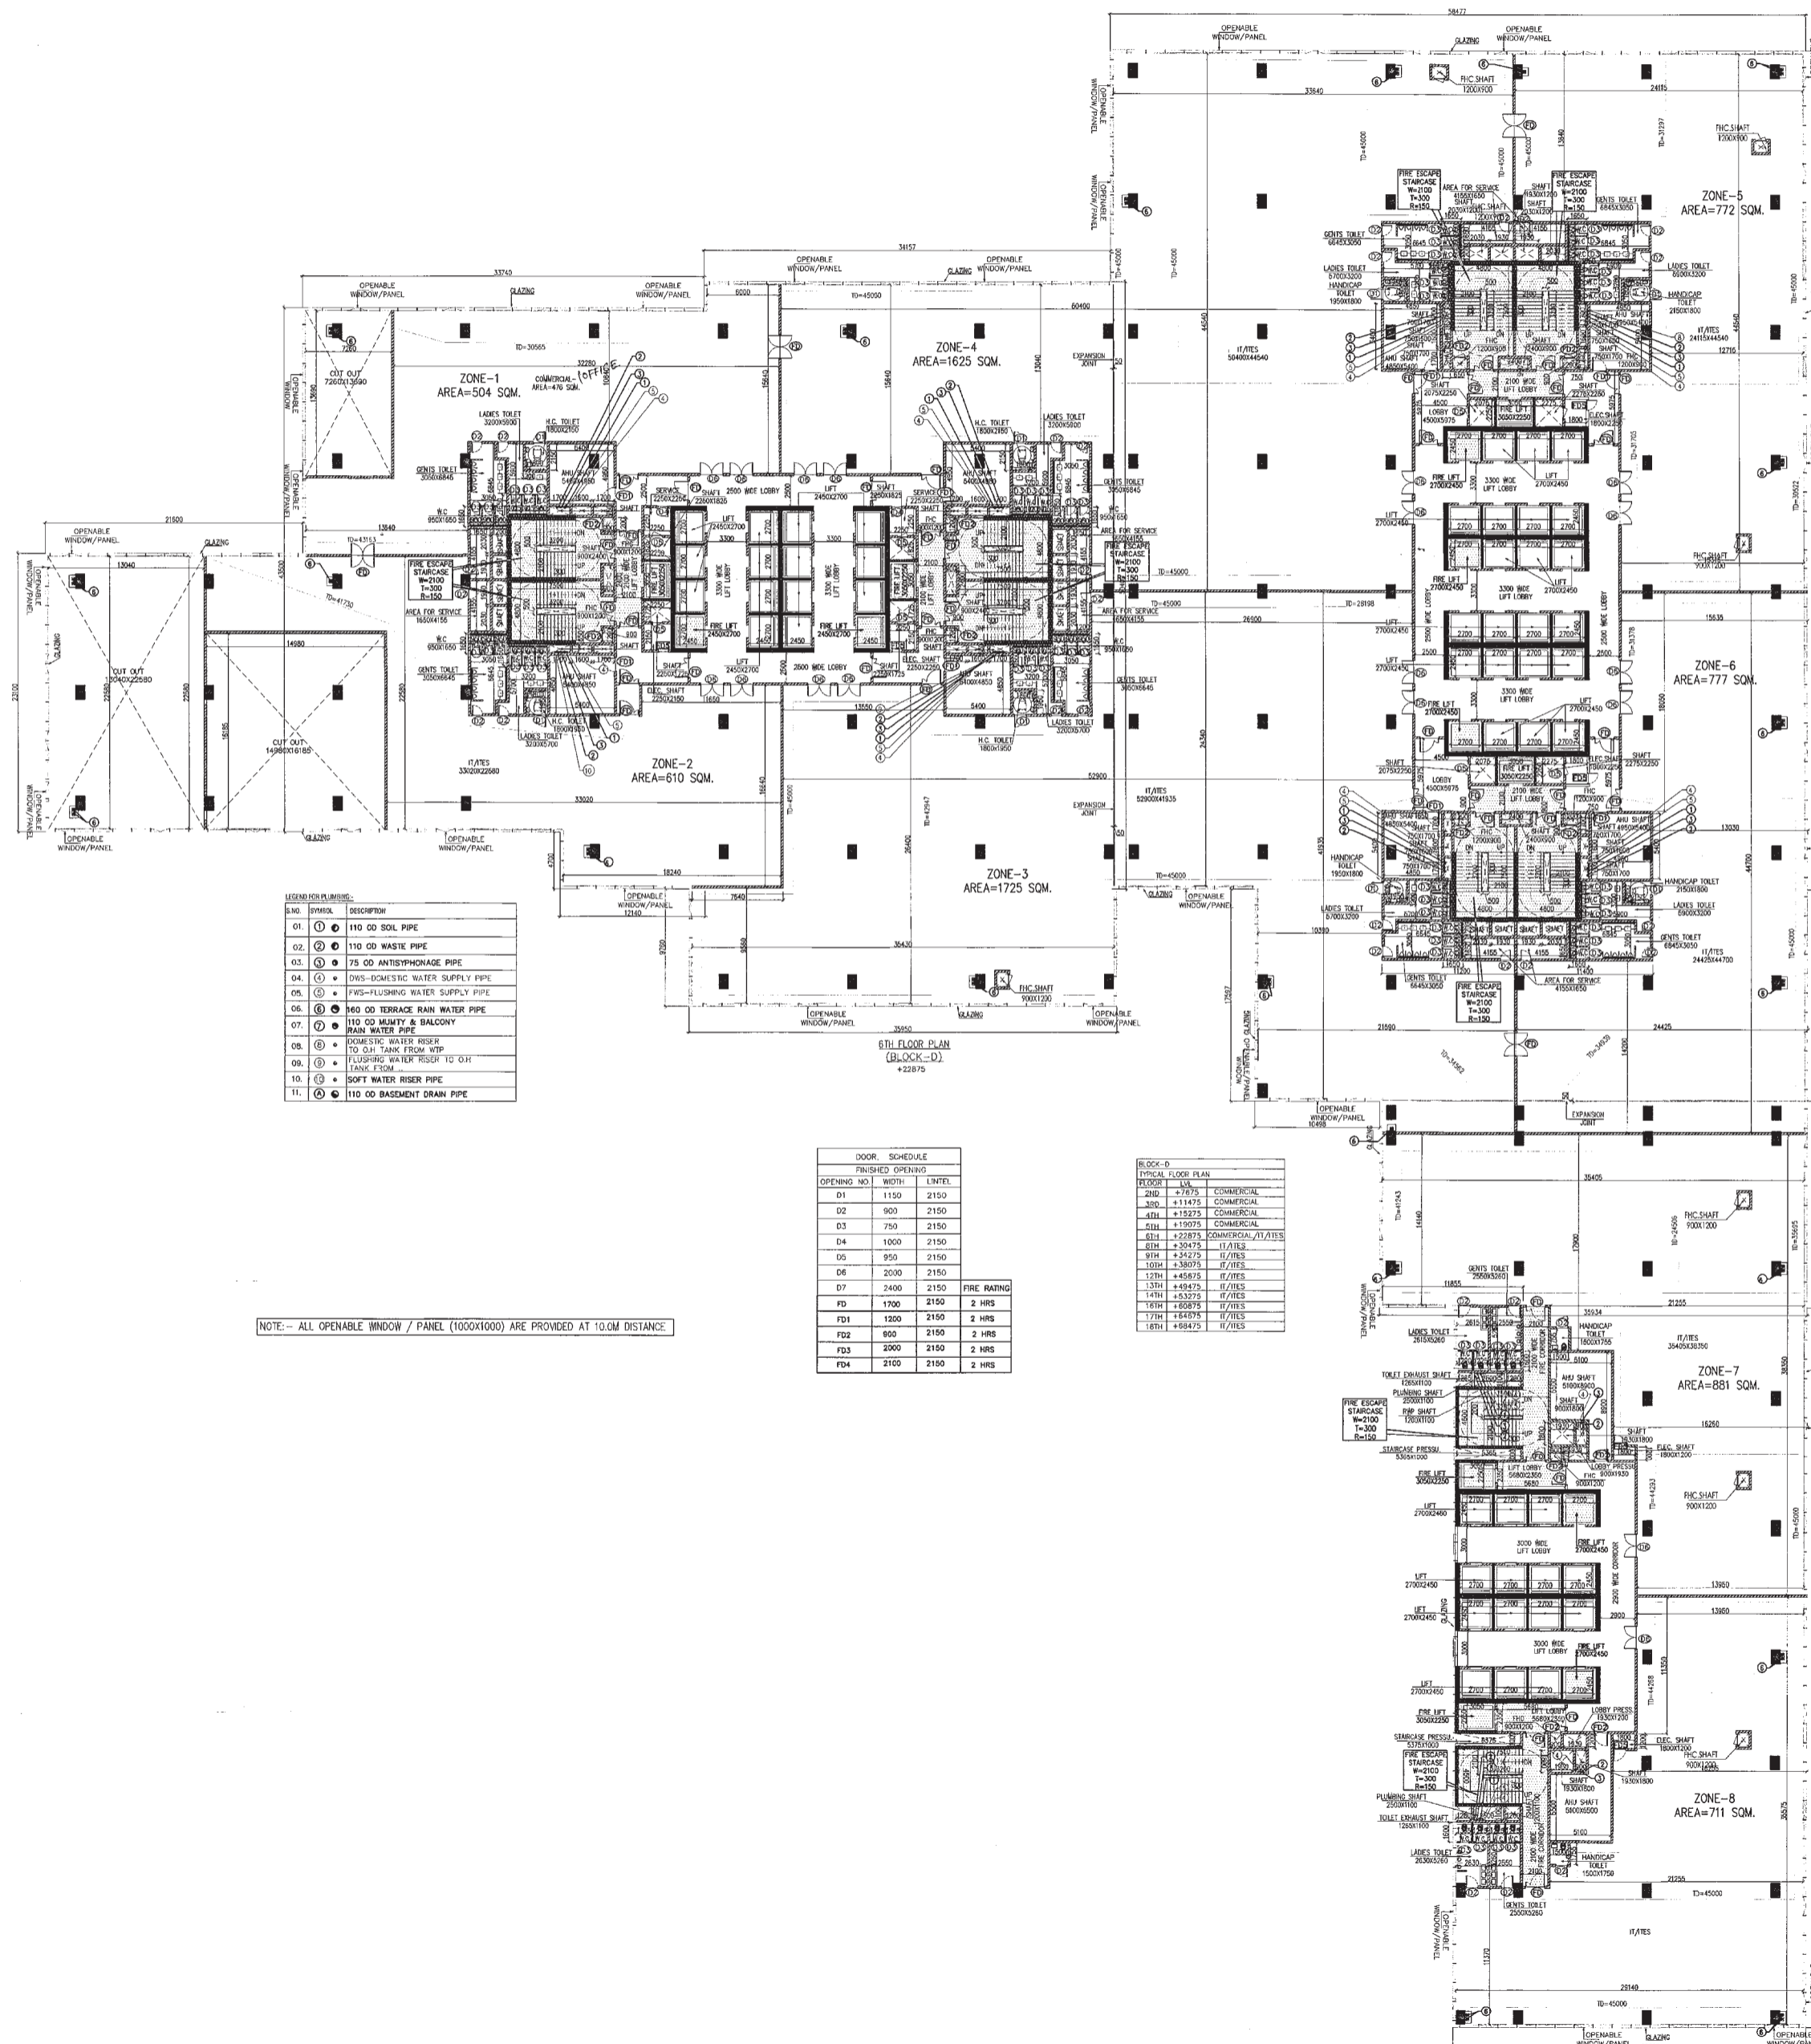

LEGEND FOR LINES

S.NO.	SYMBOL	DESCRIPTION
01	①	110 OD SOL PIPE
02	②	110 OD WASTE PIPE
03	③	75 OD ANTISEPHAGE PIPE
04	④	DWS-DOMESTIC WATER SUPPLY PIPE
05	⑤	FWS-FLUSHING WATER SUPPLY PIPE
06	⑥	140 OD TERRACE RAIN WATER PIPE
07	⑦	110 OD ROOF & BALCONY RAIN WATER PIPE
08	⑧	POWERS WATER RISER TO O.H. TANK FROM W.P.
09	⑨	CULVERT WATER RISER TO O.H. TANK FROM
10	⑩	SOFT WATER RISER PIPE
11	⑪	110 OD BASEMENT DRAIN PIPE

DOOR SCHEDULE

OPENING NO.	WIDTH	LINTEL
D1	1150	2150
D2	900	2150
D3	750	2150
D4	1000	2150
D5	950	2150
D6	2000	2150
D7	2400	2150
D8	1700	2150
D9	1200	2150
D10	900	2150
D11	2000	2150
D12	2100	2150

BLOCK-D TYPICAL FLOOR PLAN

FLOOR	NO.	AREA	USE
2ND	+9.75	COMMERCIAL	
3RD	+11.75	COMMERCIAL	
4TH	+13.75	COMMERCIAL	
5TH	+15.75	COMMERCIAL	
6TH	+17.75	IT/ITES	
7TH	+19.75	IT/ITES	
8TH	+21.75	IT/ITES	
9TH	+23.75	IT/ITES	
10TH	+25.75	IT/ITES	
11TH	+27.75	IT/ITES	
12TH	+29.75	IT/ITES	
13TH	+31.75	IT/ITES	
14TH	+33.75	IT/ITES	
15TH	+35.75	IT/ITES	
16TH	+37.75	IT/ITES	

NOTE: ALL OPENABLE WINDOW / PANEL (1000X1000) ARE PROVIDED AT 10.0M DISTANCE