


Architect: *[Signature]*
 Ram Anwar Basri
 AD(HO)
 Member Secretary
 DLF
 Checked and found ok for Public Health
 DDF(HO) Member BPPAC



LD
 SD
 PA
 ATP

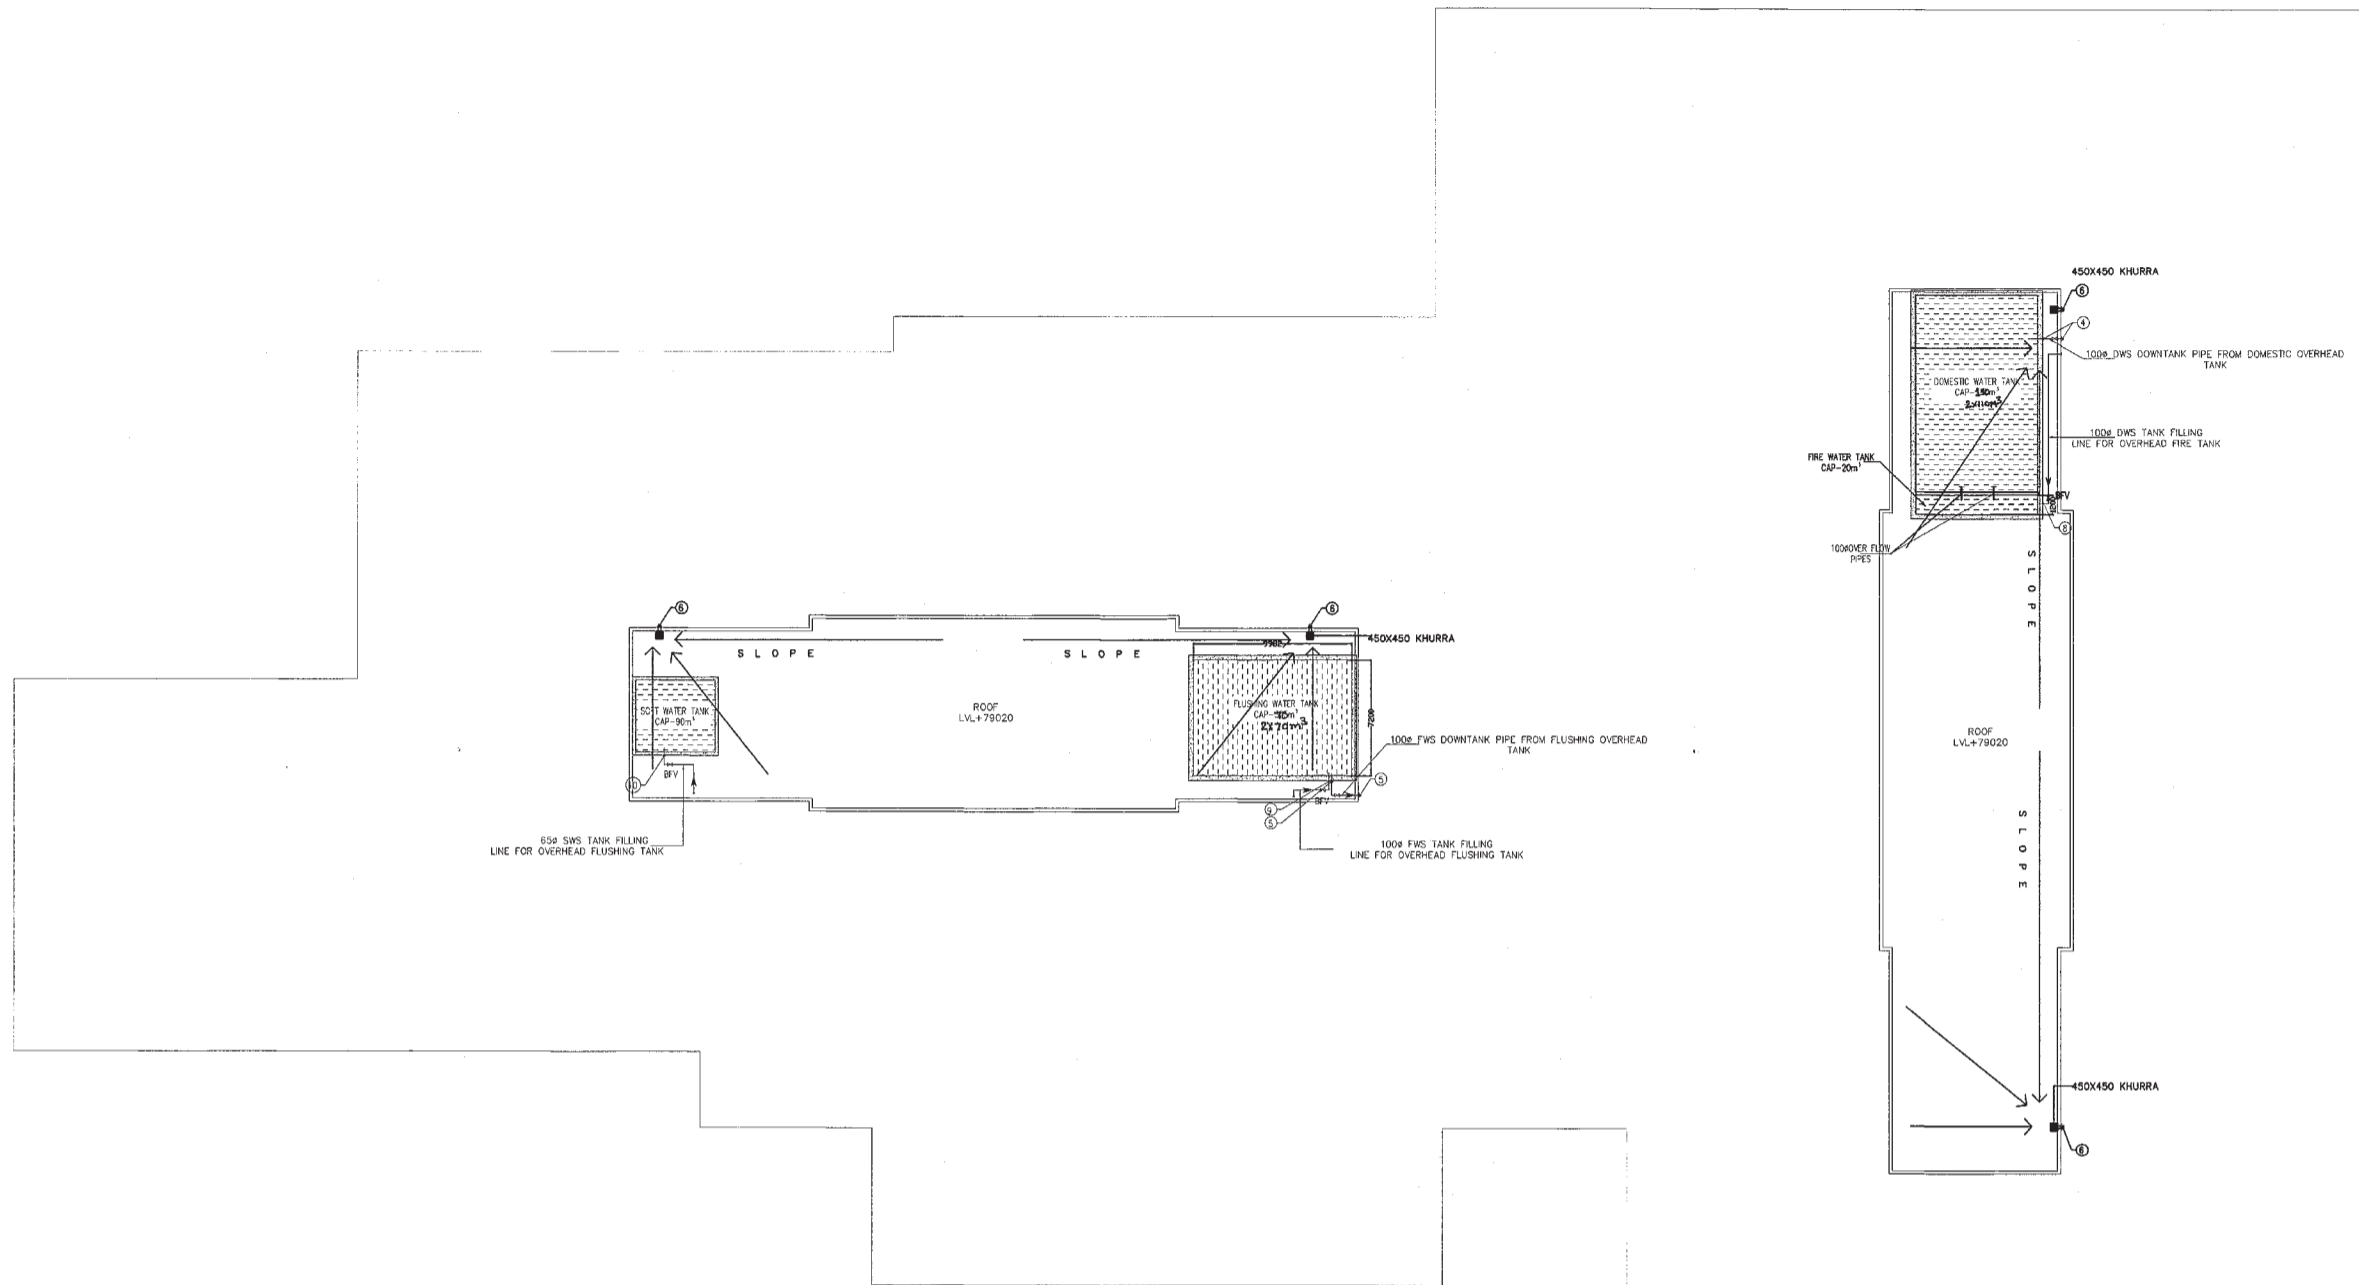


ROOF PLAN
 LVL+79020
 (BLOCK-D)

LEGEND FOR PLUMBING:

S.NO.	SYMBOL	DESCRIPTION
01.	①	110 OD SOIL PIPE
02.	②	110 OD WASTE PIPE
03.	③	75 OD ANTISIPHONAGE PIPE
04.	④	DWS-DOMESTIC WATER SUPPLY PIPE
05.	⑤	FWS-FLUSHING WATER SUPPLY PIPE
06.	⑥	160 OD TERRACE RAIN WATER PIPE
07.	⑦	110 OD ROOFTOP & BALCONY RAIN WATER PIPE
08.	⑧	DOMESTIC WATER RISER TO O.H. TANK FROM W.P.
09.	⑨	FLUSHING WATER RISER TO O.H. TANK FROM
10.	⑩	SOFT WATER RISER PIPE
11.	⑪	110 OD BASEMENT DRAIN PIPE

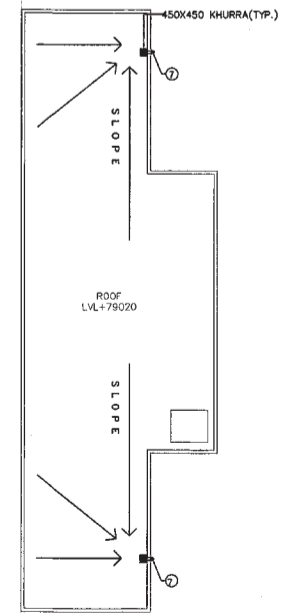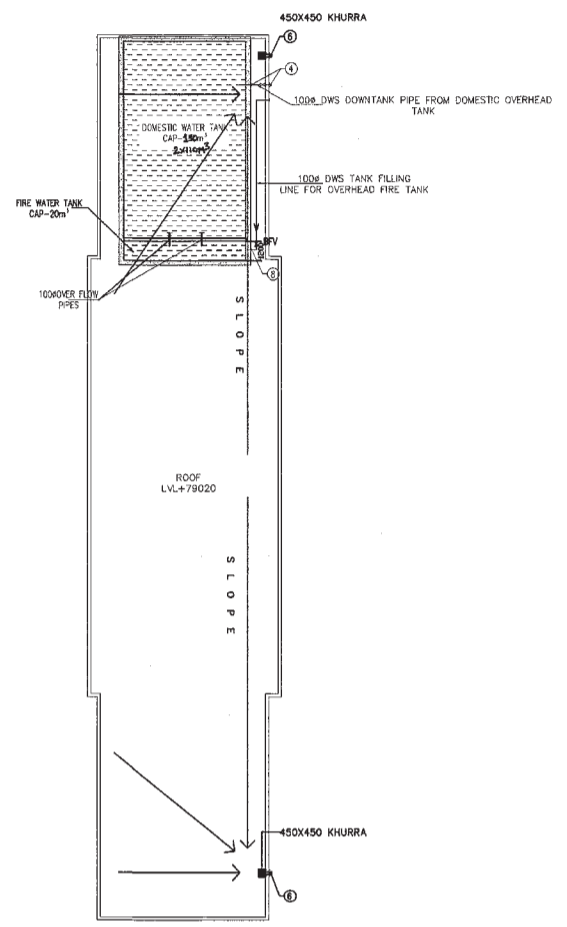

KEY PLAN

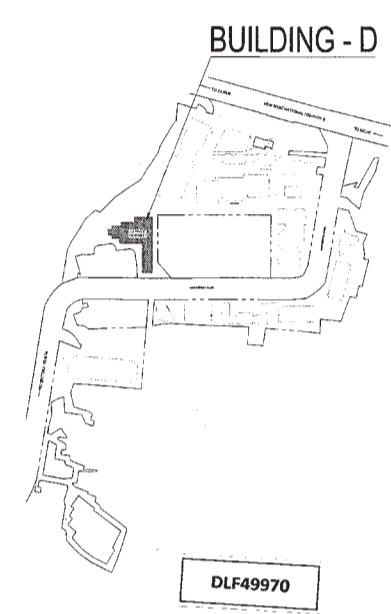

Architect
 Hafeez
 Contractor

RISIMS
 ARCHITECTS

RSMS ARCHITECTS PVT. LTD.
 69, Nora Niwas, Bhawani Kunj
 (Behind D2), Vasant Kunj,
 New Delhi-110070.
 Tel.: 011-26898616, 26898617
 www.rsms-arch.com

Project:
 PROPOSED BUILDING PLANS OF
 BUILDING - B AND REVISED BUILDING PLANS
 OF BUILDING-C, D, E, & F IN CYBER CITY
 UNDER TRANSIT ORIENTED DEVELOPMENT
 (TOD) POLICY FOR MIX LAND USED
 COLONY (70% IT/ITES/+30% COMMERCIAL)
 MEASURING 108.55922 ACRES IN SECTOR 24,
 25 & 25-A, GURUGRAM MANESAR URBAN
 COMPLEX BEING DEVELOPED BY
 DLF CYBER CITY DEVELOPERS LIMITED

OWNER: DLF Cyber City Developers Ltd.
 10th Floor DLF Gateway Tower,
 DLF Cyber City, Gurugram, Haryana
 Pin: 122002

DRAWING TITLE:-
 ROOF PLAN
 BLOCK-D

REVISION	JOB NO.:-	DRG NO. BD-07	NORTH
	SCALE:- 1:200	DATE:- 01-04-2021	
FILE:-	DEALT BY:-	CHECKED BY:-	APPROVED BY:-
ARCHITECT'S SEAL & SIGNATURE		OWNER'S SEAL & SIGNATURE	

[Signatures and Seals]