


This is a PROVISIONAL BUILDING PLAN approved only for the purpose of inviting objections from the general public.

Architect: Hafeez Contractor  
 Engineer: DLF (H.O) Member BAC  
 Surveyor: ADP (D)


1/20-30 P.A. 1/20

DLF49979

KEY PLAN

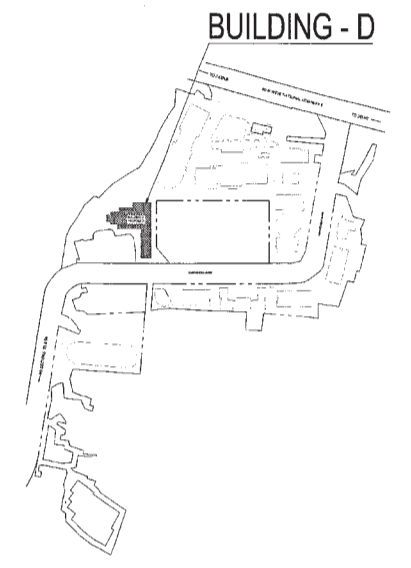

BUILDING - D

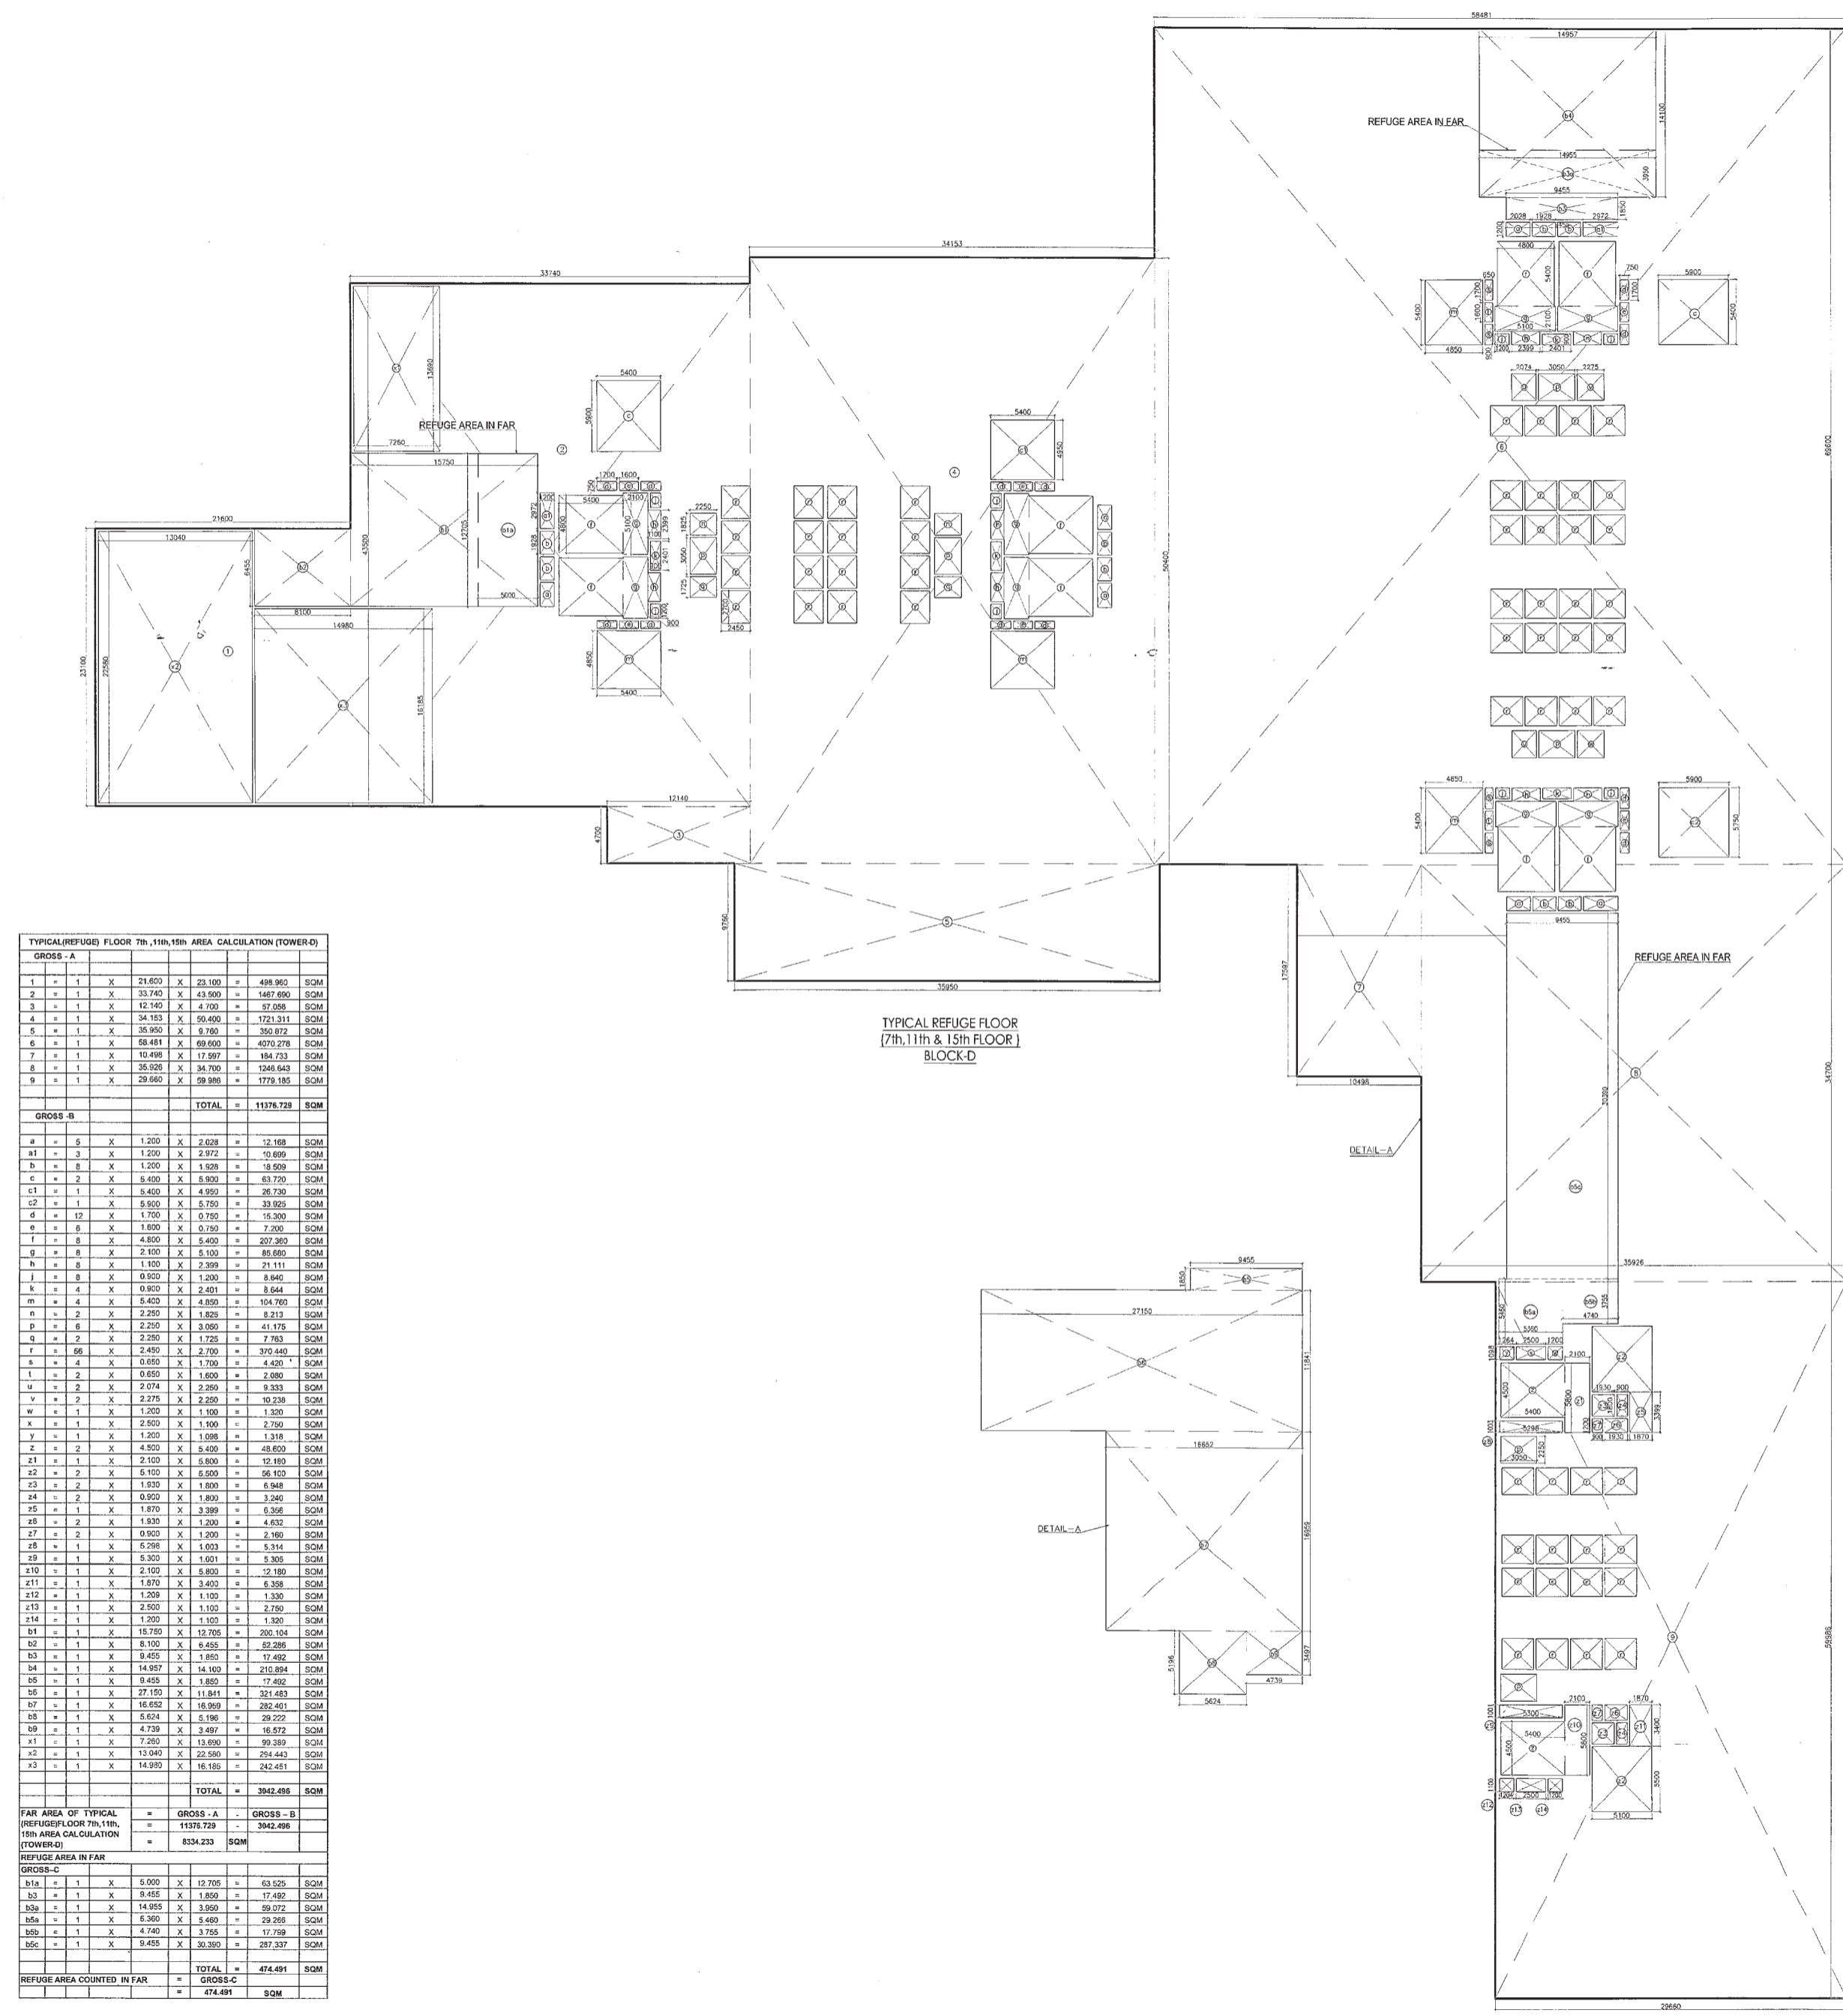

**TYPICAL(REFUGE) FLOOR 7th, 11th, 15th AREA CALCULATION (TOWER-D)**

GROSS - A										
1	=	1	X	21.600	X	23.100	=	498.960	SQM	
2	=	1	X	33.740	X	43.900	=	1467.690	SQM	
3	=	1	X	15.140	X	4.700	=	71.158	SQM	
4	=	1	X	34.183	X	50.400	=	1721.311	SQM	
5	=	1	X	35.950	X	9.780	=	350.872	SQM	
6	=	1	X	58.484	X	69.600	=	4070.278	SQM	
7	=	1	X	10.498	X	17.997	=	188.733	SQM	
8	=	1	X	35.928	X	34.700	=	1246.643	SQM	
9	=	1	X	29.660	X	59.886	=	1776.185	SQM	
				<b>TOTAL</b>	=	<b>11376.728</b>	<b>SQM</b>			
GROSS - B										
a	=	5	X	1.200	X	2.628	=	12.188	SQM	
a1	=	3	X	1.200	X	2.972	=	10.699	SQM	
b	=	8	X	1.200	X	1.528	=	18.608	SQM	
c	=	2	X	8.400	X	8.900	=	63.720	SQM	
c1	=	1	X	8.400	X	4.992	=	26.736	SQM	
c2	=	1	X	8.900	X	5.750	=	33.995	SQM	
d	=	12	X	1.700	X	0.750	=	15.300	SQM	
e	=	8	X	1.800	X	0.750	=	7.200	SQM	
f	=	8	X	4.600	X	8.400	=	207.360	SQM	
g	=	8	X	2.100	X	5.100	=	86.880	SQM	
h	=	8	X	1.100	X	2.389	=	21.111	SQM	
j	=	8	X	0.900	X	1.200	=	8.640	SQM	
k	=	4	X	0.900	X	2.401	=	8.644	SQM	
m	=	4	X	5.400	X	4.800	=	104.760	SQM	
n	=	2	X	2.250	X	1.825	=	8.213	SQM	
p	=	8	X	2.250	X	3.095	=	41.375	SQM	
q	=	2	X	2.250	X	1.725	=	7.763	SQM	
r	=	1.66	X	2.450	X	2.700	=	370.440	SQM	
s	=	4	X	0.850	X	1.700	=	4.420	SQM	
t	=	2	X	0.850	X	1.600	=	2.680	SQM	
u	=	2	X	2.074	X	2.260	=	9.333	SQM	
v	=	2	X	2.275	X	2.250	=	10.318	SQM	
w	=	1	X	1.200	X	1.100	=	1.320	SQM	
x	=	1	X	2.500	X	1.100	=	2.750	SQM	
y	=	1	X	1.200	X	1.098	=	1.318	SQM	
z	=	2	X	4.900	X	8.400	=	48.600	SQM	
z1	=	1	X	2.100	X	8.800	=	12.180	SQM	
z2	=	2	X	8.100	X	5.500	=	56.100	SQM	
z3	=	2	X	1.500	X	1.800	=	5.400	SQM	
z4	=	2	X	0.900	X	1.800	=	3.240	SQM	
z5	=	1	X	1.870	X	3.399	=	6.356	SQM	
z6	=	2	X	1.835	X	1.200	=	4.432	SQM	
z7	=	2	X	0.900	X	1.200	=	2.160	SQM	
z8	=	1	X	5.298	X	1.033	=	5.314	SQM	
z9	=	1	X	5.300	X	1.001	=	5.305	SQM	
z10	=	1	X	2.100	X	8.800	=	12.180	SQM	
z11	=	1	X	1.870	X	3.403	=	6.368	SQM	
z12	=	1	X	1.209	X	1.100	=	1.330	SQM	
z13	=	1	X	2.500	X	1.100	=	2.750	SQM	
z14	=	1	X	1.200	X	1.100	=	1.320	SQM	
b1	=	1	X	15.760	X	12.705	=	200.184	SQM	
b2	=	1	X	8.100	X	6.455	=	82.286	SQM	
b3	=	1	X	9.450	X	1.860	=	17.492	SQM	
b4	=	1	X	14.667	X	14.100	=	206.894	SQM	
b5	=	1	X	9.450	X	1.860	=	17.492	SQM	
b6	=	1	X	27.150	X	11.841	=	321.483	SQM	
b7	=	1	X	16.652	X	16.969	=	282.401	SQM	
b8	=	1	X	5.034	X	5.196	=	26.272	SQM	
b9	=	1	X	4.738	X	3.487	=	16.572	SQM	
x1	=	1	X	7.250	X	13.800	=	99.389	SQM	
x2	=	1	X	13.040	X	22.580	=	294.443	SQM	
x3	=	1	X	14.990	X	16.185	=	242.451	SQM	
				<b>TOTAL</b>	=	<b>3942.486</b>	<b>SQM</b>			
FAR AREA OF TYPICAL (REFUGE) FLOOR 7th, 11th, 15th AREA CALCULATION (TOWER-D)				=	GROSS - A	=	GROSS - B			
				=	11376.728	=	3942.486			
REFUGE AREA IN FAR				=	8334.233	SQM				
GROSS - C										
b1a	=	1	X	5.000	X	12.705	=	63.525	SQM	
b3	=	1	X	9.450	X	1.860	=	17.492	SQM	
b3a	=	1	X	14.955	X	3.960	=	59.072	SQM	
b5a	=	1	X	8.360	X	5.460	=	29.268	SQM	
b5b	=	1	X	4.740	X	3.755	=	17.789	SQM	
b5c	=	1	X	9.450	X	30.390	=	287.337	SQM	
				<b>TOTAL</b>	=	<b>474.491</b>	<b>SQM</b>			
REFUGE AREA COUNTED IN FAR				=	GROSS - C	=	474.491	SQM		

**Architect**  
**Hafeez Contractor**  
 29 Bank Street, Bombay 400 023, Tel: 25532923

**RISIMIS**  
 ARCHITECTS

**RSMS ARCHITECTS PVT. LTD.**  
 69, Nora Niwas, Bhawani Kunj  
 (Behind D2), Vasant Kunj,  
 New Delhi-110070.  
 Tel.: 011-26898616, 26898617  
 www.rsms-arch.com

Proposed Building Plans of Building - B and Revised Building Plans of Building - C, D, E, & F in Cyber City Under Transit Oriented Development (TOD) Policy for Mix Land Use Colony (70% IT/ITES + 30% Commercial) Measuring 108.55922 Acres in Sector 24, 25 & 25-A, Gurugram Manesar Urban Complex being developed by DLF Cyber City Developers Limited

OWNER: DLF Cyber City Developers Ltd.  
 10th Floor DLF Gateway Tower,  
 DLF Cyber City, Gurugram, Haryana  
 Pin: 122002

DRAWING TITLE: AREA CALCULATION OF TYPICAL REFUGE (7th, 11th, 15th) FLOOR PLAN BLOCK-D

REVISION	JOB NO. -	DRG NO. -	NORTH -
		BD-16	↗
	SCALE: 1:200	DATE: 01-04-2021	
FILE: -	DEALT BY: -	CHECKED BY: -	APPROVED BY: -
ARCHITECT'S SEAL & SIGNATURE		OWNER'S SEAL & SIGNATURE	

Architect's Signature: Hafeez Contractor  
 Owner's Signature: [Signature]