


This is a "PROVISIONAL BUILDING PLAN" approved only for the purpose of inviting objections from the general public.

DRG NO. BE-02

Hafeez Hafeez  
 Architect (P.O.)  
 Member Secretary  
 BPC  
 Ram Avtar Bassi  
 AD(HQ)  
 Chairman  
 BPC  
 Member  
 BPC  
 Member  
 BPC

M.A.  
 J.D.  
 P.A.  
 A.T.P.

KEY PLAN

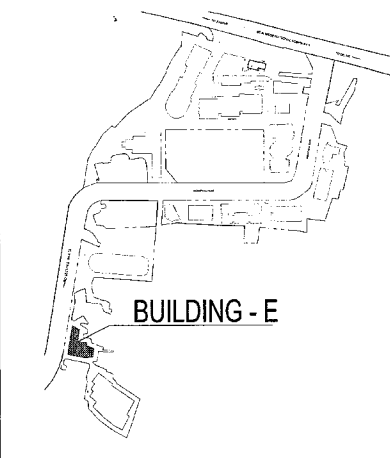

DLF49982

**Architect**  
**Hafeez**  
**Contractor**  
 29 Bara Street, Sonbay 408 023, RAJESHWAR

**RISIMS ARCHITECTS**

RSMS ARCHITECTS PVT. LTD.  
 69, Nara Niwas (Bhawani Kunj)  
 (Behind D2), Vasant Kunj,  
 New Delhi-110070.  
 Tel.: 011-26898616, 26898617  
 www.rsms-arch.com

Project:  
 PROPOSED BUILDING PLANS OF  
 BUILDING - B AND REVISED BUILDING PLANS  
 OF BUILDING - C, D, E, & F IN CYBER CITY  
 UNDER TRANSIT ORIENTED DEVELOPMENT  
 (TOD) POLICY FOR MIX LAND USED  
 COLONY (70% IT/ITES / + 30% COMMERCIAL)  
 MEASURING 108.5522 ACRES IN SECTOR 24,  
 25 & 25-A, GURUGRAM MANESAR URBAN  
 COMPLEX BEING DEVELOPED BY  
 DLF CYBER CITY DEVELOPERS LIMITED


OWNER: DLF Cyber City Developers Ltd.  
 10th Floor DLF Gateway Tower,  
 DLF Cyber City, Gurugram, Haryana  
 Pin: 122002

DRAWING TITLE: -  
**1st FLOOR PLAN**

REVISION: JOB NO. BE-02  
 SCALE: 1:100 DATE: 24-04-2021

FILE: DEALT BY: CHECKED BY: APPROVED BY:

ARCHITECT'S SEAL & SIGNATURE  
 OWNER'S SEAL & SIGNATURE

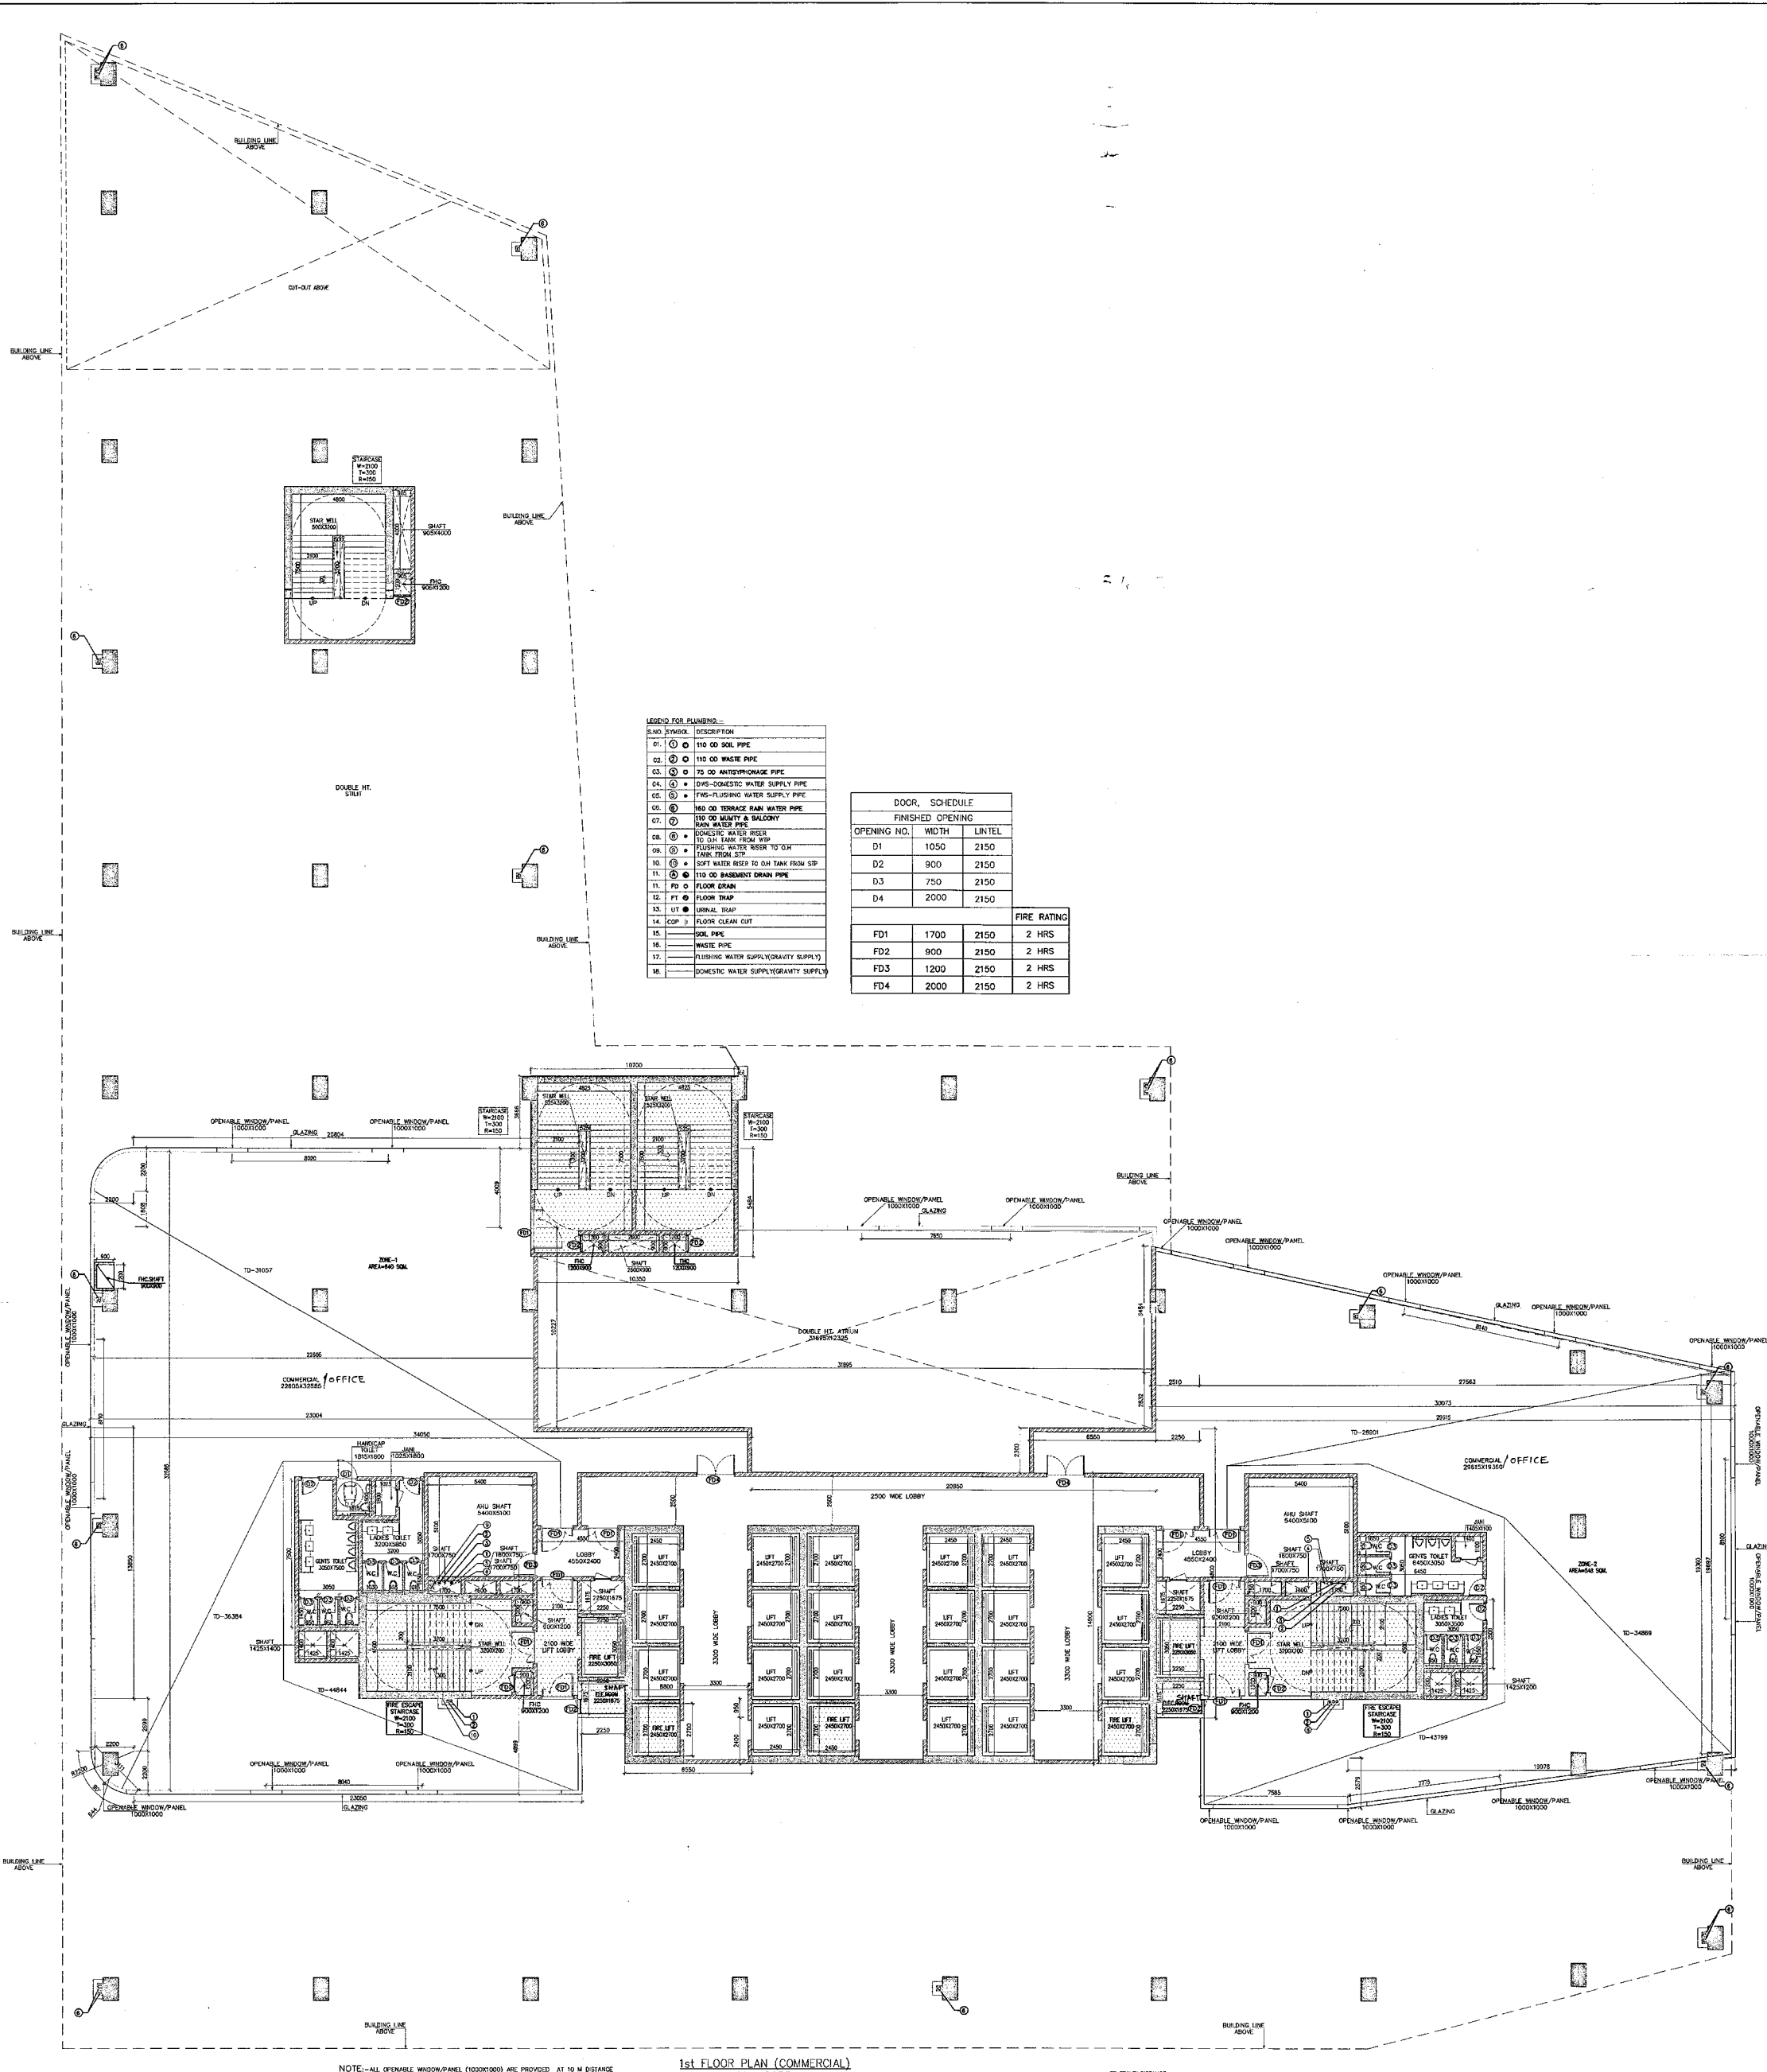

LEGEND FOR PLUMBING

S.NO.	SYMBOL	DESCRIPTION
01.	○	150 ØD BOIL PIPE
02.	○	150 ØD WASTE PIPE
03.	○	150 ØD ANTI-ROCK PIPE
04.	○	150 ØD DOMESTIC WATER SUPPLY PIPE
05.	○	150 ØD FIRE-FIGHTING WATER SUPPLY PIPE
06.	○	150 ØD TORANCE RAIN WATER PIPE
07.	○	150 ØD WENTY & BALCONY WASTE PIPE
08.	○	150 ØD WASTE PIPE
09.	○	150 ØD 1/2" LIME ROCK SIP
10.	○	150 ØD 1/2" LIME ROCK SIP
DOOR SCHEDULE

OPENING NO.	WIDTH	LENGTH	FIRE RATING
D1	1050	2150	
D2	900	2150	
D3	750	2150	
D4	2000	2150	
FD1	1700	2150	2 HRS
FD2	800	2150	2 HRS
FD3	1200	2150	2 HRS
FD4	2000	2150	2 HRS

1st FLOOR PLAN (COMMERCIAL)  
 LV.4-3875  
 (BLOCK - E)