


This is a "PROVISIONAL BUILDING PLAN" approved only for the purpose of inviting objections from the general public

DRG NO. BE-03

ARCHITECT (H) S.T.P. Member Secretary BPC
 MEMBER (H) S.T.P. Chairman BPC
 CIVIL ENGINEER (H) S.T.P. Member Secretary BPC
 ELECTRICAL ENGINEER (H) S.T.P. Member Secretary BPC
 MECHANICAL ENGINEER (H) S.T.P. Member Secretary BPC
 AD(HQ)

J.D. (JD)
 P.A. (PA)
 A.T.P. (ATP)

KEY PLAN

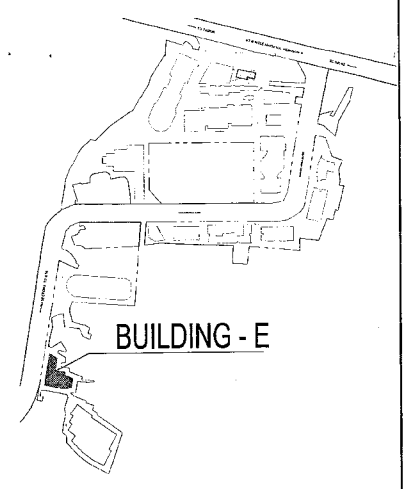

DLF49983

Architect
Hafeez Contractor
 29 Bank Street, Bombay 400 023, Tel: 2661920

RISIMIS ARCHITECTS

RMS ARCHITECTS PVT. LTD.
 69, Nara Niwas Bhawanij Kunj
 (Behind D2), Vasant Kunj,
 New Delhi-110070.
 Tel.: 011-26898616, 26898617
 www.rsms-arch.com

Project: PROPOSED BUILDING PLANS OF BUILDING - B AND REVISED BUILDING PLANS OF BUILDING - C, D, E, & F IN CYBER CITY UNDER TRANSIT ORIENTED DEVELOPMENT (TOD) POLICY FOR MIX LAND USED COLONY (70% IT/ITES / +30% COMMERCIAL) MEASURING 108.55922 ACRES IN SECTOR 24, 25 & 25-A, GURUGRAM MANESAR URBAN COMPLEX BEING DEVELOPED BY DLF CYBER CITY DEVELOPERS LIMITED

OWNER: DLF Cyber City Developers Ltd.
 10th Floor DLF Gateway Tower,
 DLF Cyber City, Gurugram, Haryana
 Pin: 122002


DRAWING TITLE: TYPICAL (2nd TO 6TH, 8TH TO 10TH, 12TH TO 14TH, 16TH, 17TH) FLOOR PLAN

REVISION: [Signature] DRG NO. BE-03

SCALE: 1:100 DATE: 24-04-2021

FILE: DEALT BY: CHECKED BY: APPROVED BY:

ARCHITECT'S SEAL & SIGNATURE OWNER'S SEAL & SIGNATURE

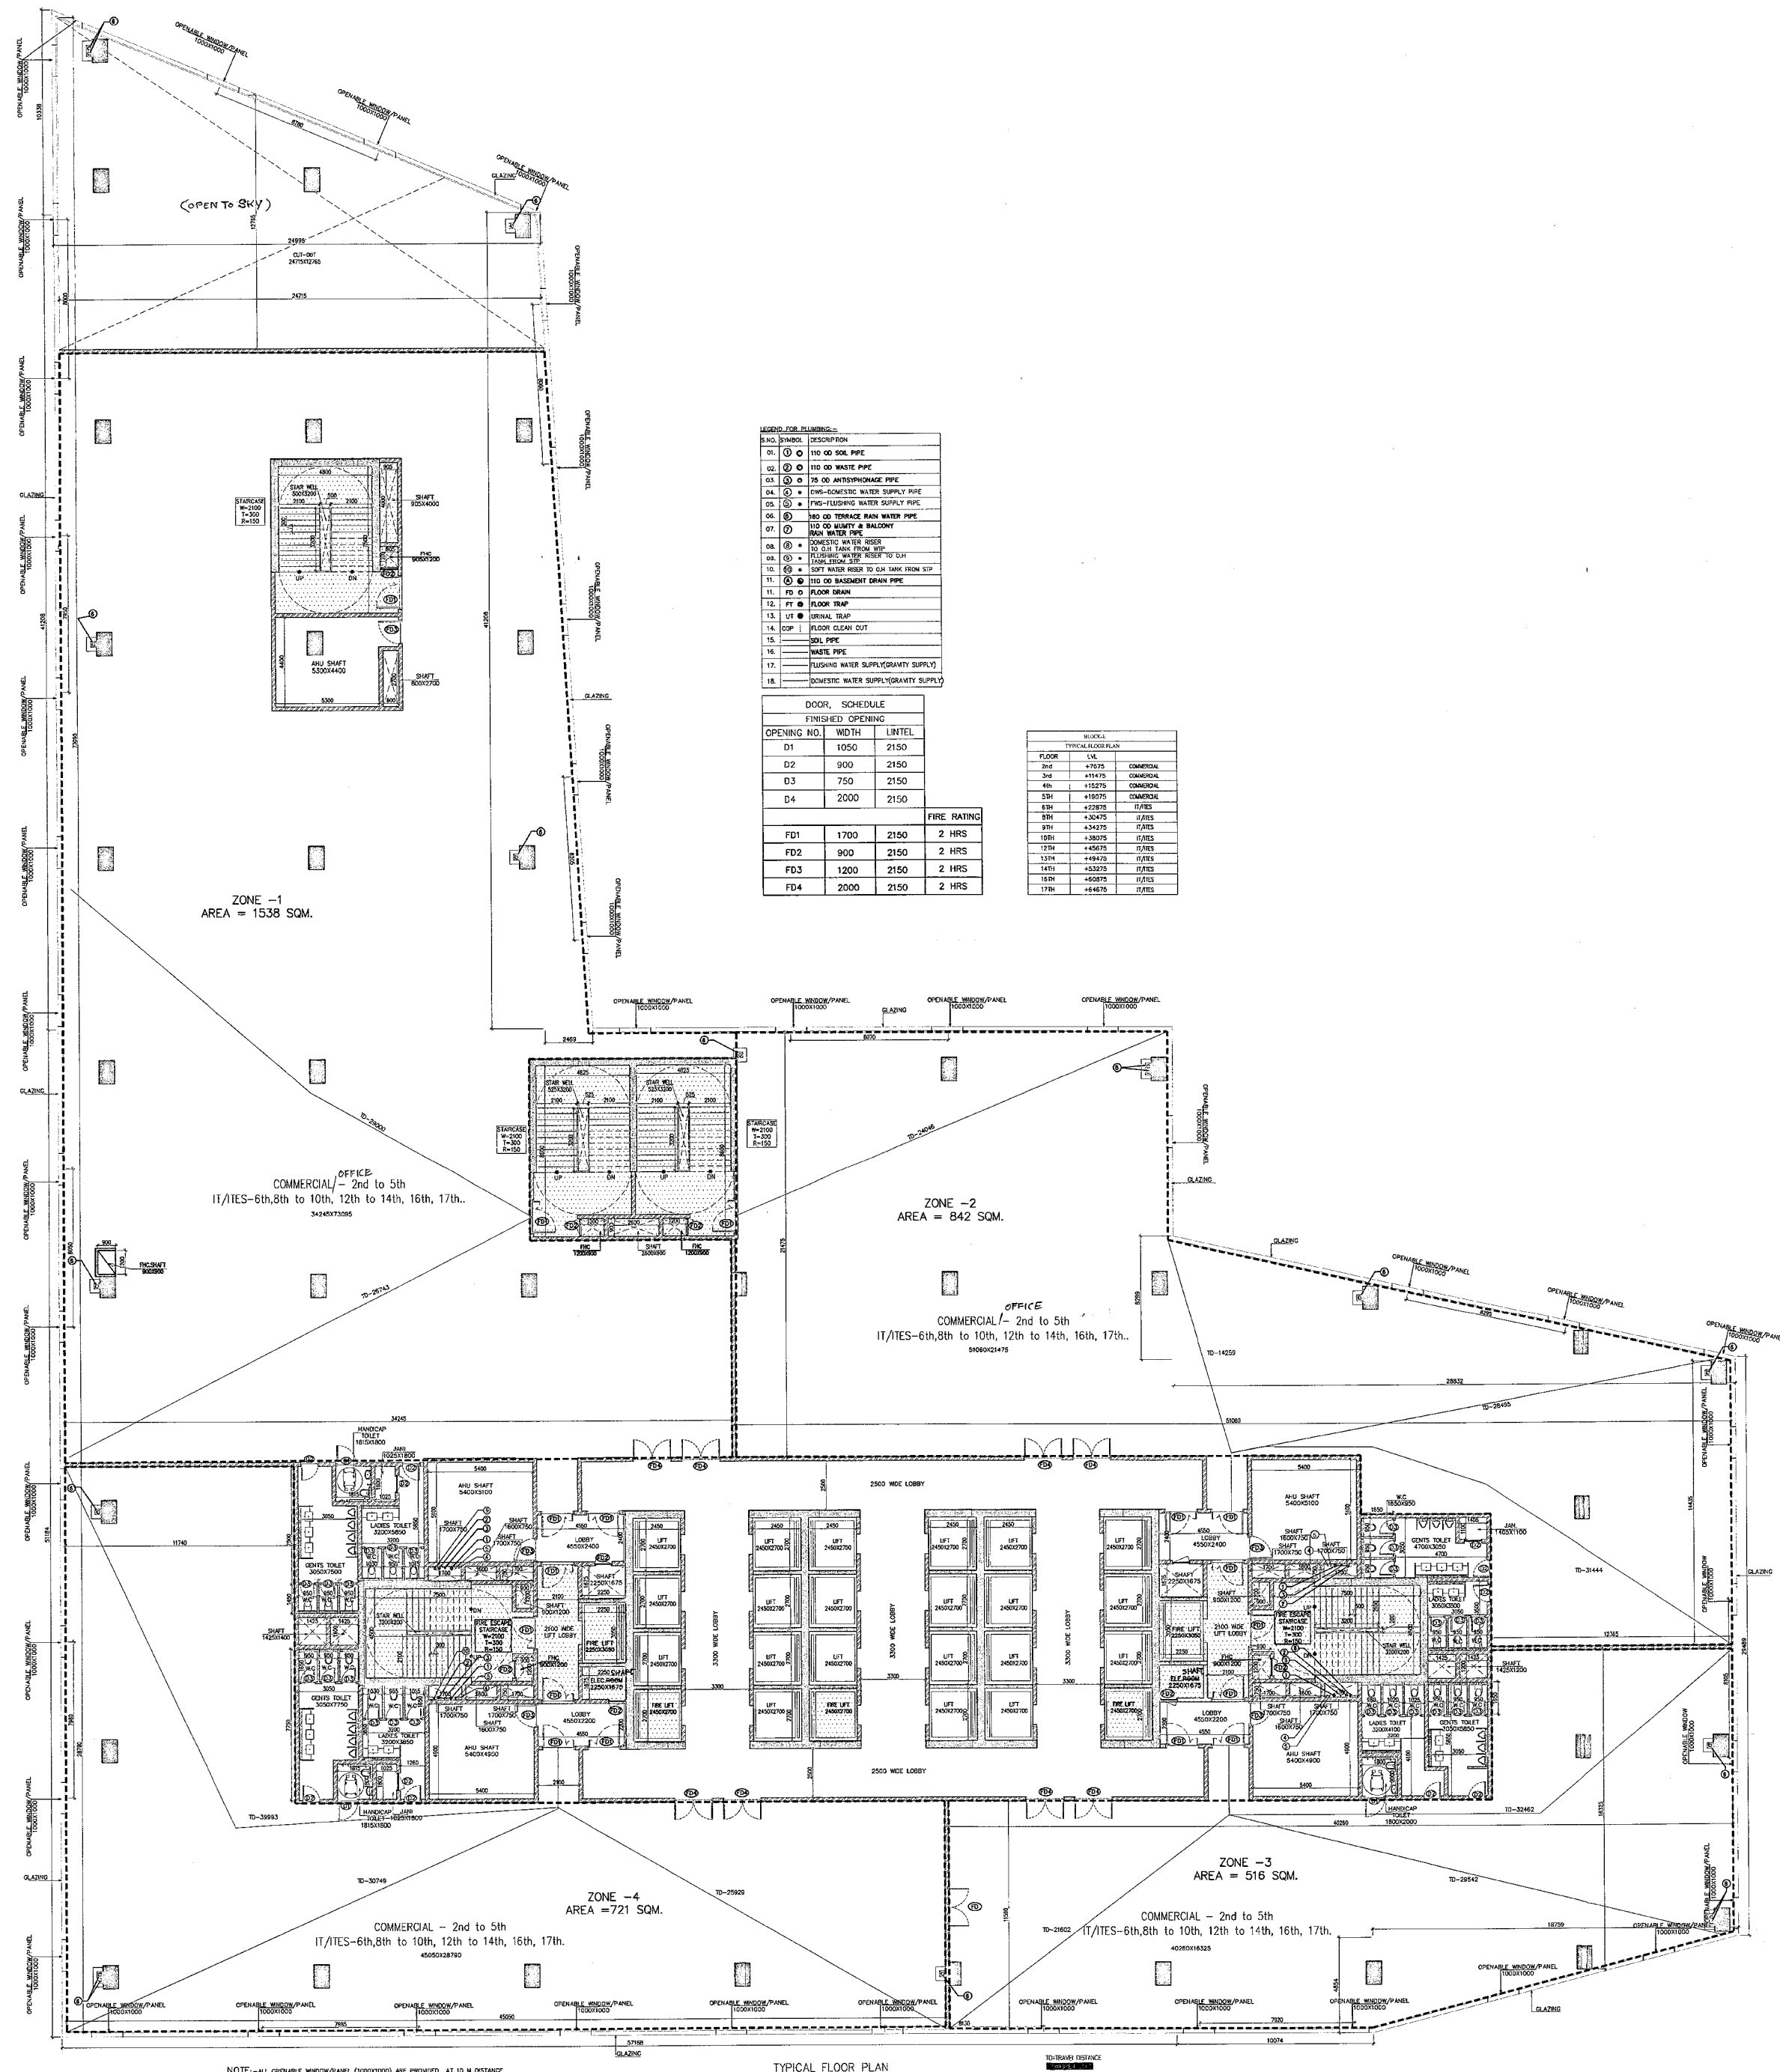

LEGEND FOR PLANNING

SYMBOL	DESCRIPTION
01	110 ØØ SOL PIPE
02	110 ØØ WASTE PIPE
03	110 ØØ WASTE PIPE
DOOR SCHEDULE

DOOR NO.	SCHEDULE	FINISHED OPENING	LISTEL	FIRE RATING
D1	1050	2150		
D2	900	2150		
D3	750	2150		
D4	2000	2150		
FD1	1700	2150		2 HRS
FD2	900	2150		2 HRS
FD3	1200	2150		2 HRS
FD4	2000	2150		2 HRS

WALL SCHEDULE

FLOOR	WALL	COMPARISON
2nd	41415	COMPARISON
3rd	41415	COMPARISON
4th	41415	COMPARISON
5th	41415	COMPARISON
ZONE -1
AREA = 1538 SQM.

ZONE -2
AREA = 842 SQM.

ZONE -3
AREA = 516 SQM.

ZONE -4
AREA = 721 SQM.

NOTE: - ALL OPENABLE WINDOW/PANEL (OPTIONAL) ARE PROVIDED AT 10 M DISTANCE
 TYPICAL FLOOR PLAN
 2nd to 6th, 8th, 9th, 10th, 12th, 13th, 14th, 16th, 17th PLAN
 (BLOCK - E)