


This is a "PROVISIONAL BUILDING PLAN" approved only for the purpose of inviting objections from the general public.

*[Signatures]*  
 Member Secretary  
 Member Secretary  
 Member Secretary

Ram Avtar Basi  
 ADHQ  
 Classified and Released to Public Health  
 Member Secretary  
 Member Secretary  
 Member Secretary

*[Signatures]*  
 Member Secretary  
 Member Secretary  
 Member Secretary

KEY PLAN

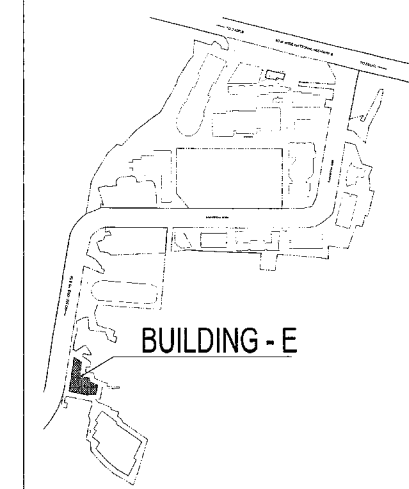

DLF49998

Architect  
**Hafeez Contractor**  
 27 Bunk Street, Gurugram Gurgaon, Haryana

**RISIMIS ARCHITECTS**

RSMS ARCHITECTS PVT. LTD.  
 69, Nora Niwas Bhawani Kunj  
 (Behind D2), Vasant Kunj,  
 New Delhi-110070.  
 Tel: 011-26898616, 26898617  
 www.rsms-arch.com

Project:  
 PROPOSED BUILDING PLANS OF  
 BUILDING - B AND REVISED BUILDING PLANS  
 OF BUILDING - C, D, E, & F IN CYBER CITY  
 UNDER TRANSIT ORIENTED DEVELOPMENT  
 (TOD) POLICY FOR MIX LAND USED  
 COLONY (70% IT/ITES/43% COMMERCIAL)  
 MEASURING 108.55922 ACRES IN SECTOR 24,  
 25 & 25-A, GURUGRAM MANESAR URBAN  
 COMPLEX BEING DEVELOPED BY  
 DLF CYBER CITY DEVELOPERS LIMITED

OWNER: DLF Cyber City Developers Ltd.  
 10th Floor DLF Gateway Tower,  
 DLF Cyber City, Gurugram, Haryana  
 Pin: 122002

DRAWING TITLE: -


BASEMENT-02  
 BLOCK-E

REVISION	JOB NO. -	DRG NO.	NORTH -
		BS-2E	
	SCALE: -	DATE: -	
	1:150	01-04-2021	
FILE: -	DEALT BY: -	CHECKED BY: -	APPROVED BY: -

ARCHITECT'S SEAL & SIGNATURE

OWNER'S SEAL & SIGNATURE

*[Signatures]*

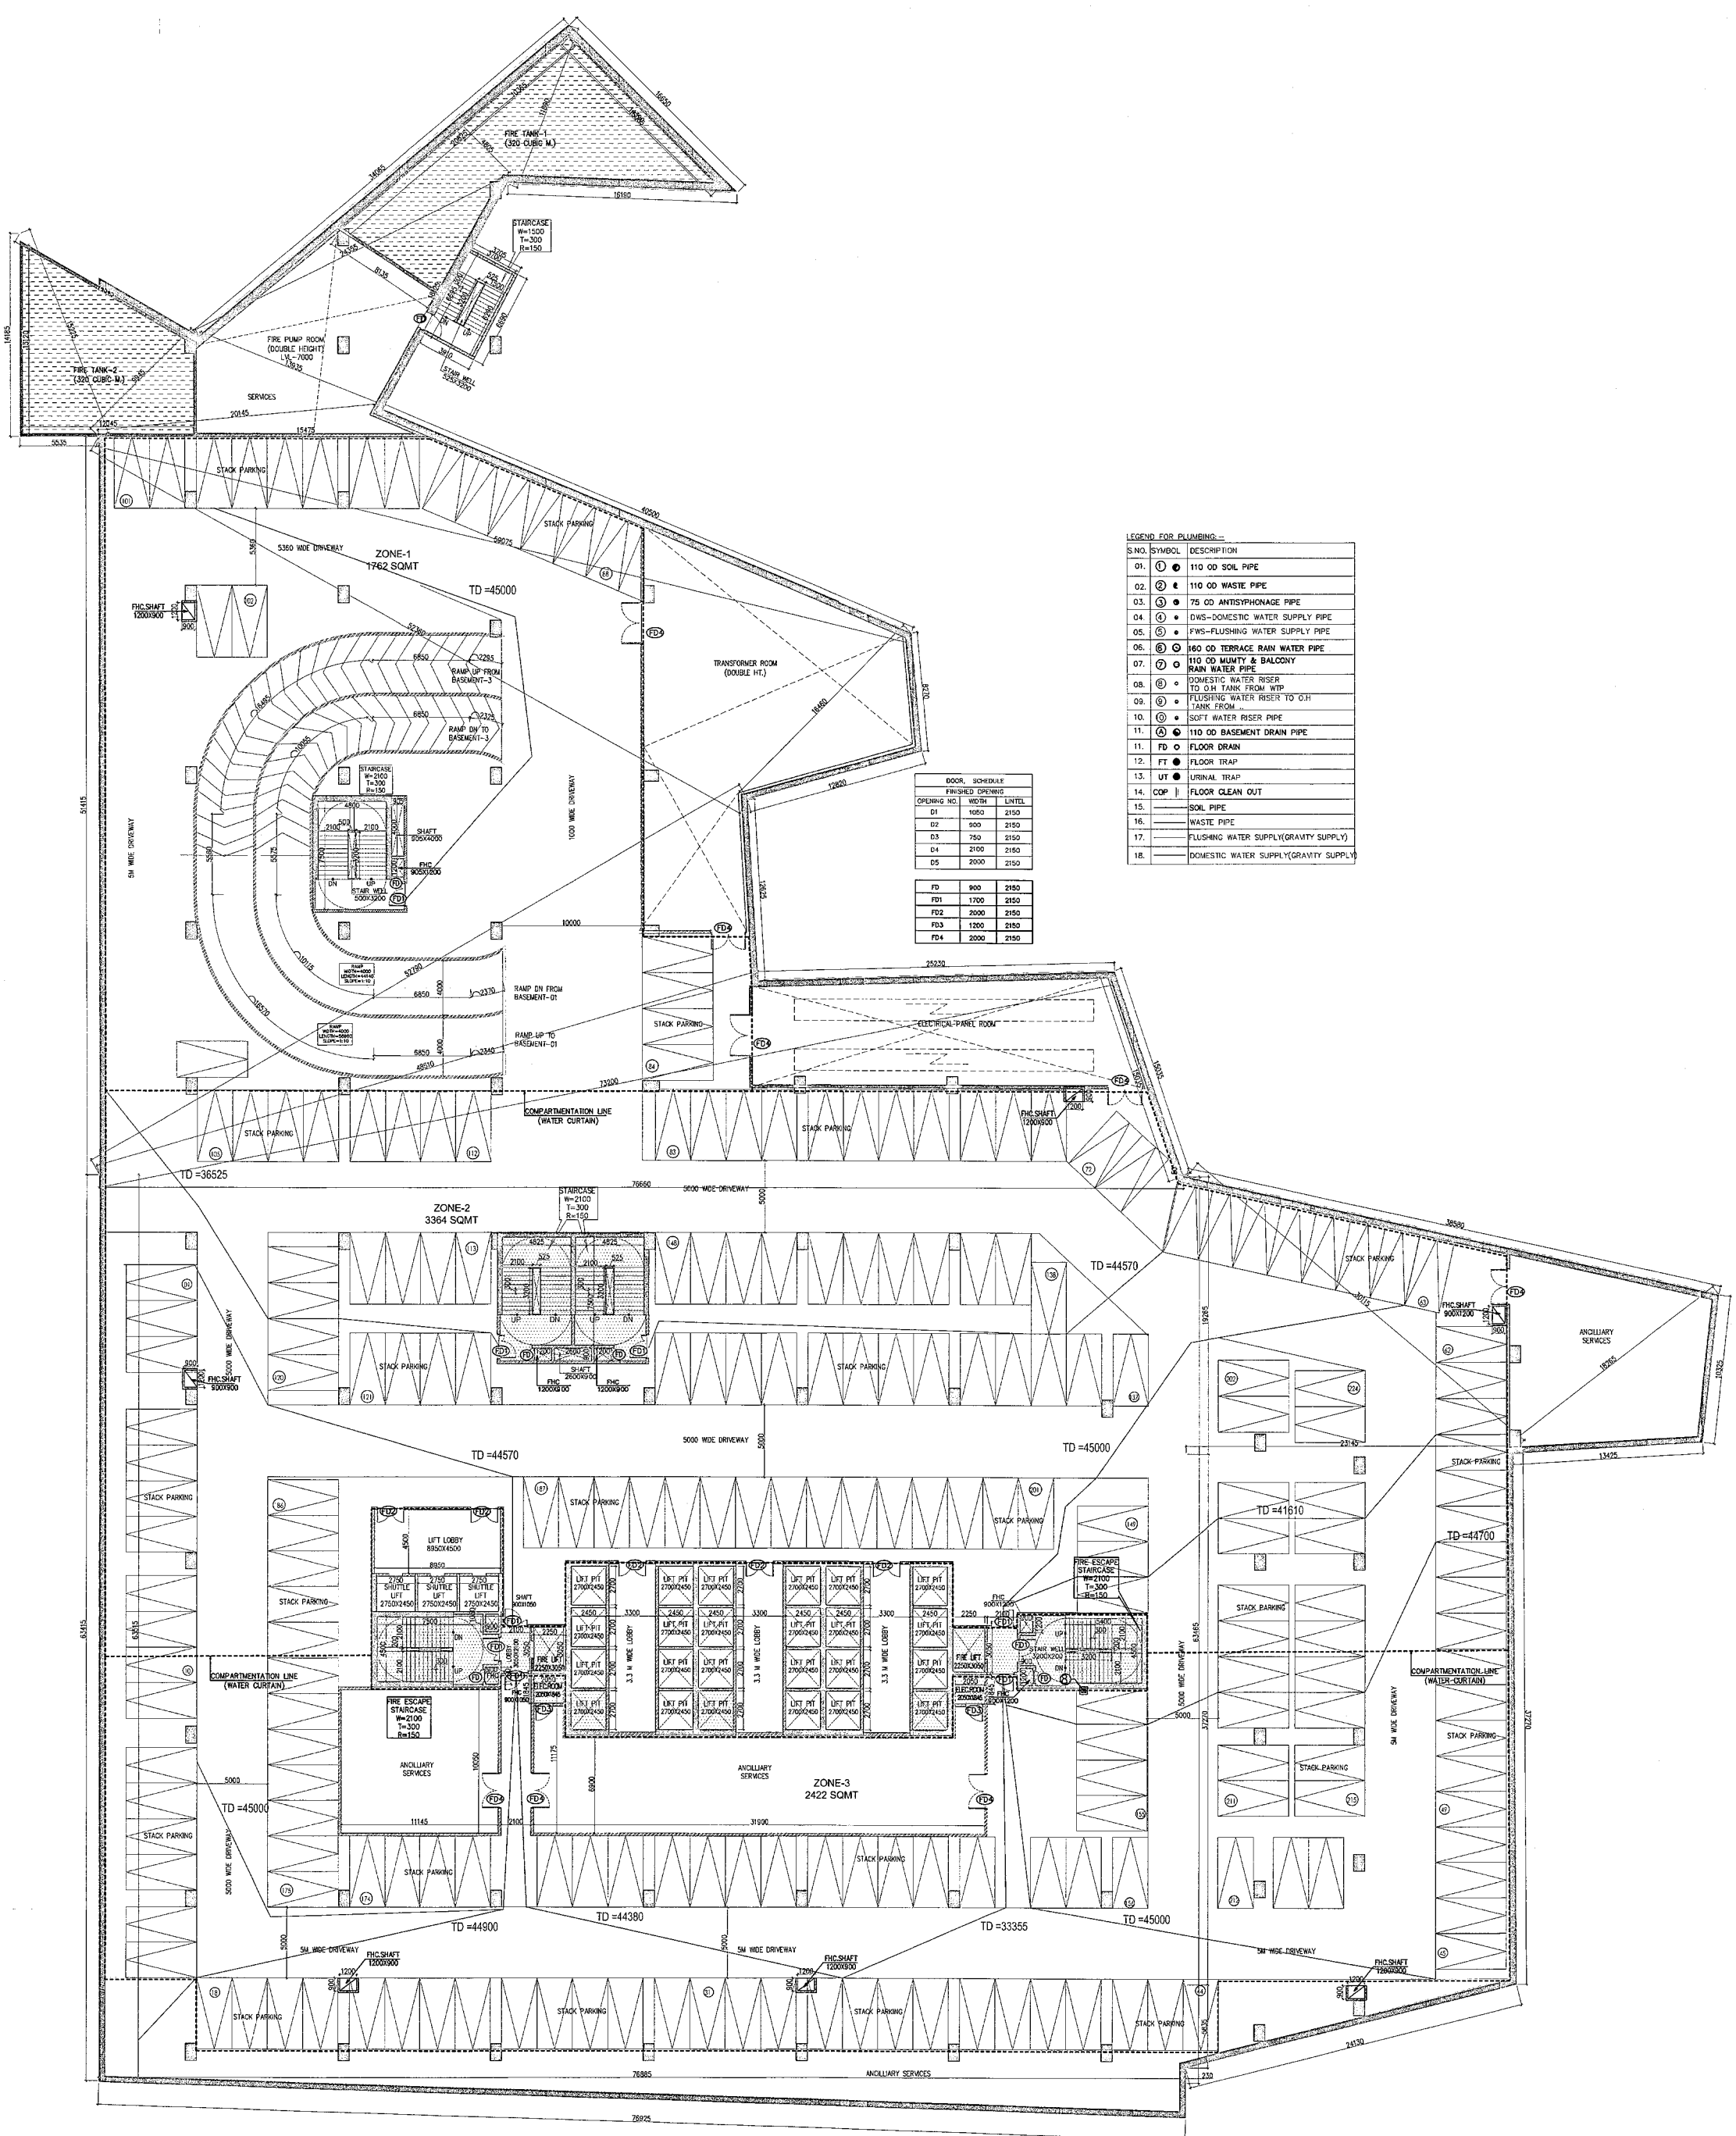

LEGEND FOR PLUMBING -

S.NO.	SYMBOL	DESCRIPTION
01.	①	110 OD SOIL PIPE
02.	②	110 OD WASTE PIPE
03.	③	75 OD ANTI-SIPHONAGE PIPE
04.	④	DWS-DOMESTIC WATER SUPPLY PIPE
05.	⑤	FWS-FLUSHING WATER SUPPLY PIPE
06.	⑥	160 OD TERRACE RAIN WATER PIPE
07.	⑦	110 OD MUMTY & BALCONY RAIN WATER PIPE
08.	⑧	DOMESTIC WATER RISER TO G.H. TANK FROM W.P.
09.	⑨	FLUSHING WATER RISER TO G.H. TANK FROM
10.	⑩	SOFT WATER RISER PIPE
11.	⑪	110 OD BASEMENT DRAIN PIPE
12.	FD	FLOOR DRAIN
13.	FT	FLOOR TRAP
14.	UT	URINAL TRAP
15.	COP	FLOOR CLEAN OUT
16.	—	SOIL PIPE
17.	—	WASTE PIPE
18.	—	FLUSHING WATER SUPPLY (GRAVITY SUPPLY)
19.	—	DOMESTIC WATER SUPPLY (GRAVITY SUPPLY)

DOOR SCHEDULE

OPENING NO.	WIDTH	LEVEL
D1	1000	2150
D2	1000	2150
D3	750	2150
D4	2100	2150
D5	2000	2150
D6	800	2150
D7	1200	2150
D8	2000	2150
D9	1300	2150
D10	2000	2150

BASEMENT-2  
 NO. OF CAR PARKING = 224X2=448  
 LVL-8625  
 (BLOCK-E)

NOTE: ALL PARKING ARE STACK PARKING  
 NOTE: ALL DRIVEWAYS ARE ONE WAY  
 - FIRE DISTANCE C/C NOT MORE THAN 4.5M -