


This is a "PROVISIONAL BUILDING PLAN" approved only for the purpose of inviting objections from the general public.


APPROVED BY: [Signatures]
PROJECT MANAGER: [Signatures]
ARCHITECT: [Signatures]
CONTRACTOR: [Signatures]

TO SECTORS 55 & 56

TO SE

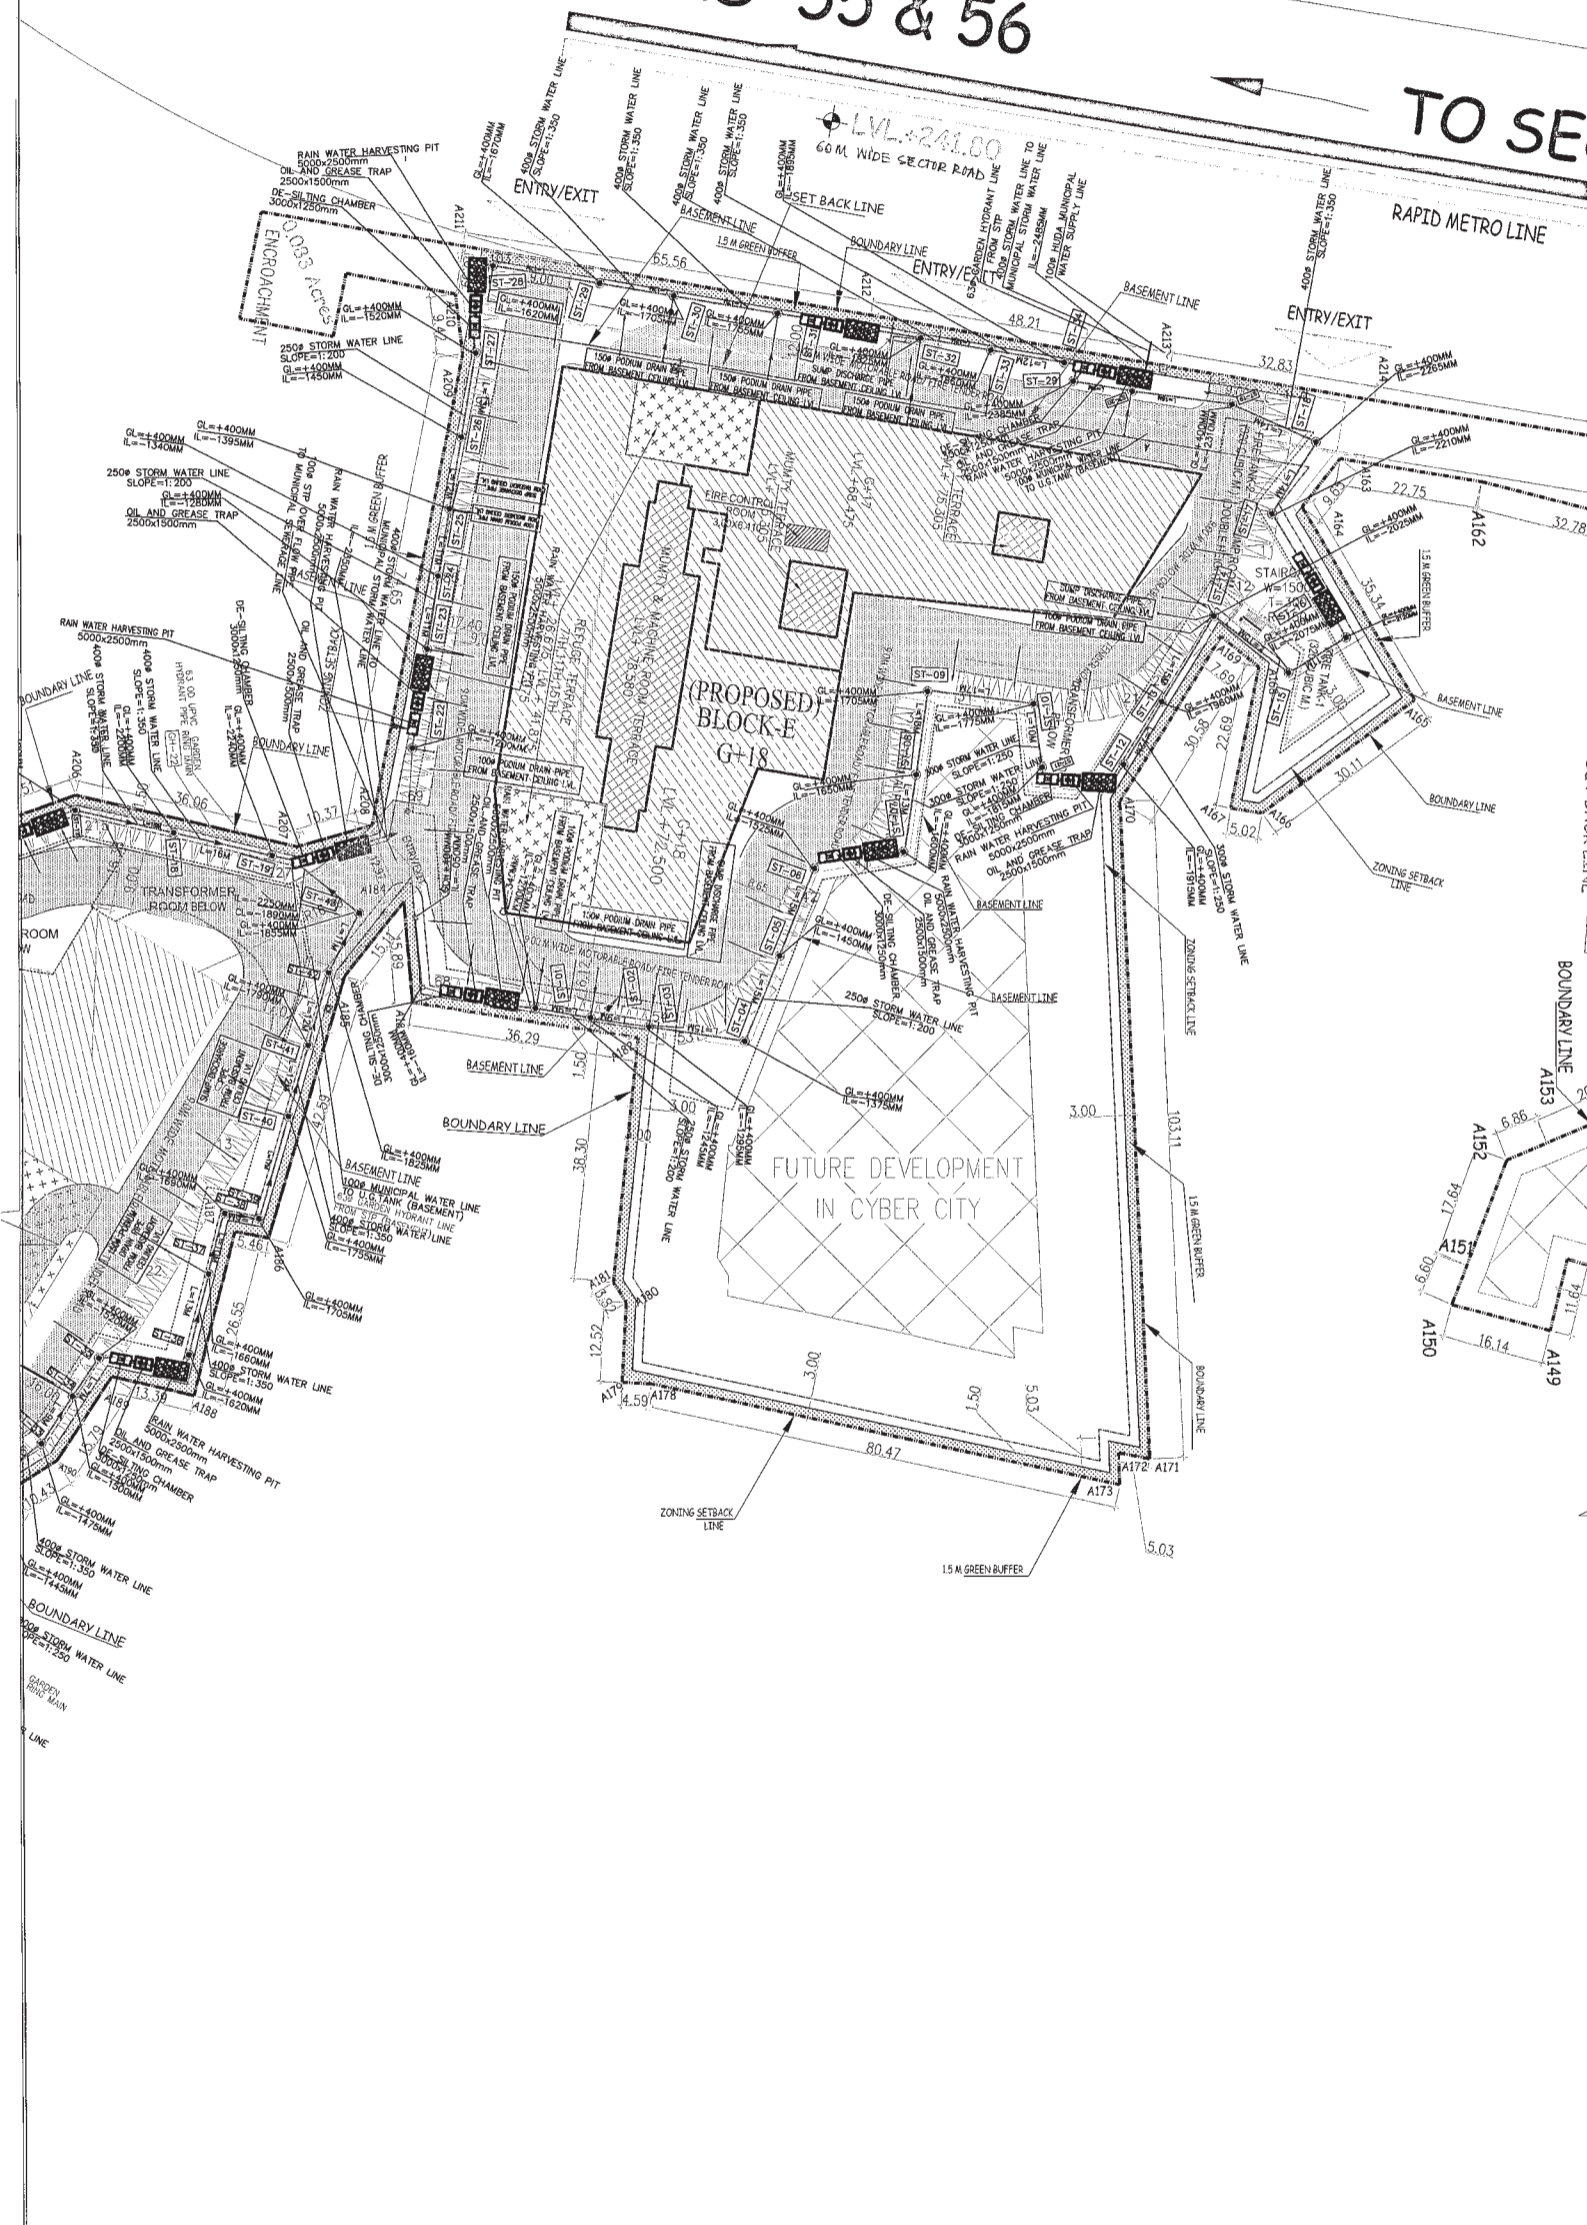

KEY PLAN BLOCK-E

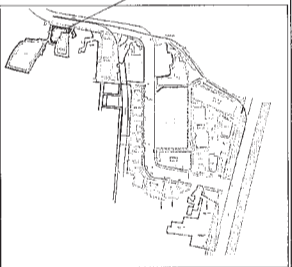

DLF50007

Architect
Hafeez
Contractor

29 Bank Street, Bombay 400 023. Tel:2661920

RSMIS

RSMS ARCHITECTS PVT. LTD.
69, Nora Niwas, Bhawani Kunj
(Behind D2), Vasant Kunj,
New Delhi-110070.
Tel.: 011-26898616, 26898617
www.rsms-arch.com

PROPOSED BUILDING PLANS OF
BUILDING - B AND REVISED BUILDING PLANS
OF BUILDING - C, D, E, & F IN CYBER CITY
UNDER TRANSIT ORIENTED DEVELOPMENT
(TOD) POLICY FOR MIX LAND USED COLONY (70%
IT/ITES/+30% COMMERCIAL) MEASURING
108.55922 ACRES IN SECTOR 24, 25 & 25-A,
GURUGRAM MANESAR URBAN COMPLEX BEING
DEVELOPED BY
DLF CYBER CITY DEVELOPERS LIMITED

OWNER:
DLF Cyber City Developers Ltd.
10th Floor DLF Gateway Tower,
DLF Cyber City, Gurugram,
Haryana Pin:122002

DRAWING TITLE: -
BLOCK-E
SITE PLAN
(STORM WATER SCHEME)

Table with columns: REVISION, JOB NO., DRG NO., NORTH, SCALE, DATE.

FILE: DEALT BY: CHECKED BY: APPROVED BY:

ARCHITECT'S SEAL & SIGNATURE OWNER'S SEAL & SIGNATURE

[Signatures]