


THIS IS A PROFESSIONAL BUILDING PLAN approved only for the purpose of inviting objections from the general public.

[Signatures and stamps of professionals]

[Signatures]

KEY PLAN

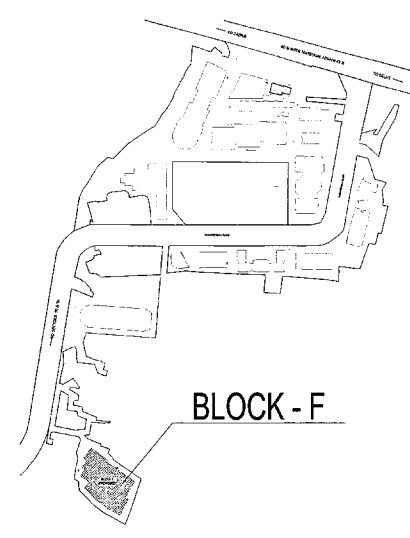

DLF 50008

Architect
Hafeez
Contractor

RISIMIS
ARCHITECTS

RSMS ARCHITECTS PVT. LTD.
69, Nara Niwas Bhawani Kunj
(Behind D2), Vasant Kunj,
New Delhi-110070.
Tel.: 011-26898616, 26898617
www.rsms-arch.com

Project: PROPOSED BUILDING PLANS OF BUILDING - B AND REVISED BUILDING PLANS OF BUILDING - C, D, E, & F IN CYBER CITY UNDER TRANSIT ORIENTED DEVELOPMENT (TOD) POLICY FOR MIX LAND USED COLONY (70% IT/ITES/+30% COMMERCIAL) MEASURING 108.55922 ACRES IN SECTOR 24, 25 & 25-A, GURUGRAM MANESAR URBAN COMPLEX BEING DEVELOPED BY DLF CYBER CITY DEVELOPERS LIMITED


OWNER: DLF Cyber City Developers Ltd
10th Floor DLF Gateway Tower,
DLF Cyber City, Gurugram, Haryana
Pin: 122002

DRAWING TITLE: -
STILT / GROUND FLOOR PLAN
BLOCK-F

REVISION	JOB NO. -	DRG NO. -	NORTH -
	SCALE -	DATE -	
	1:200	01-04-2021	

FILE - DEALT BY - CHECKED BY - APPROVED BY -

ARCHITECT'S SEAL & SIGNATURE
OWNER'S SEAL & SIGNATURE

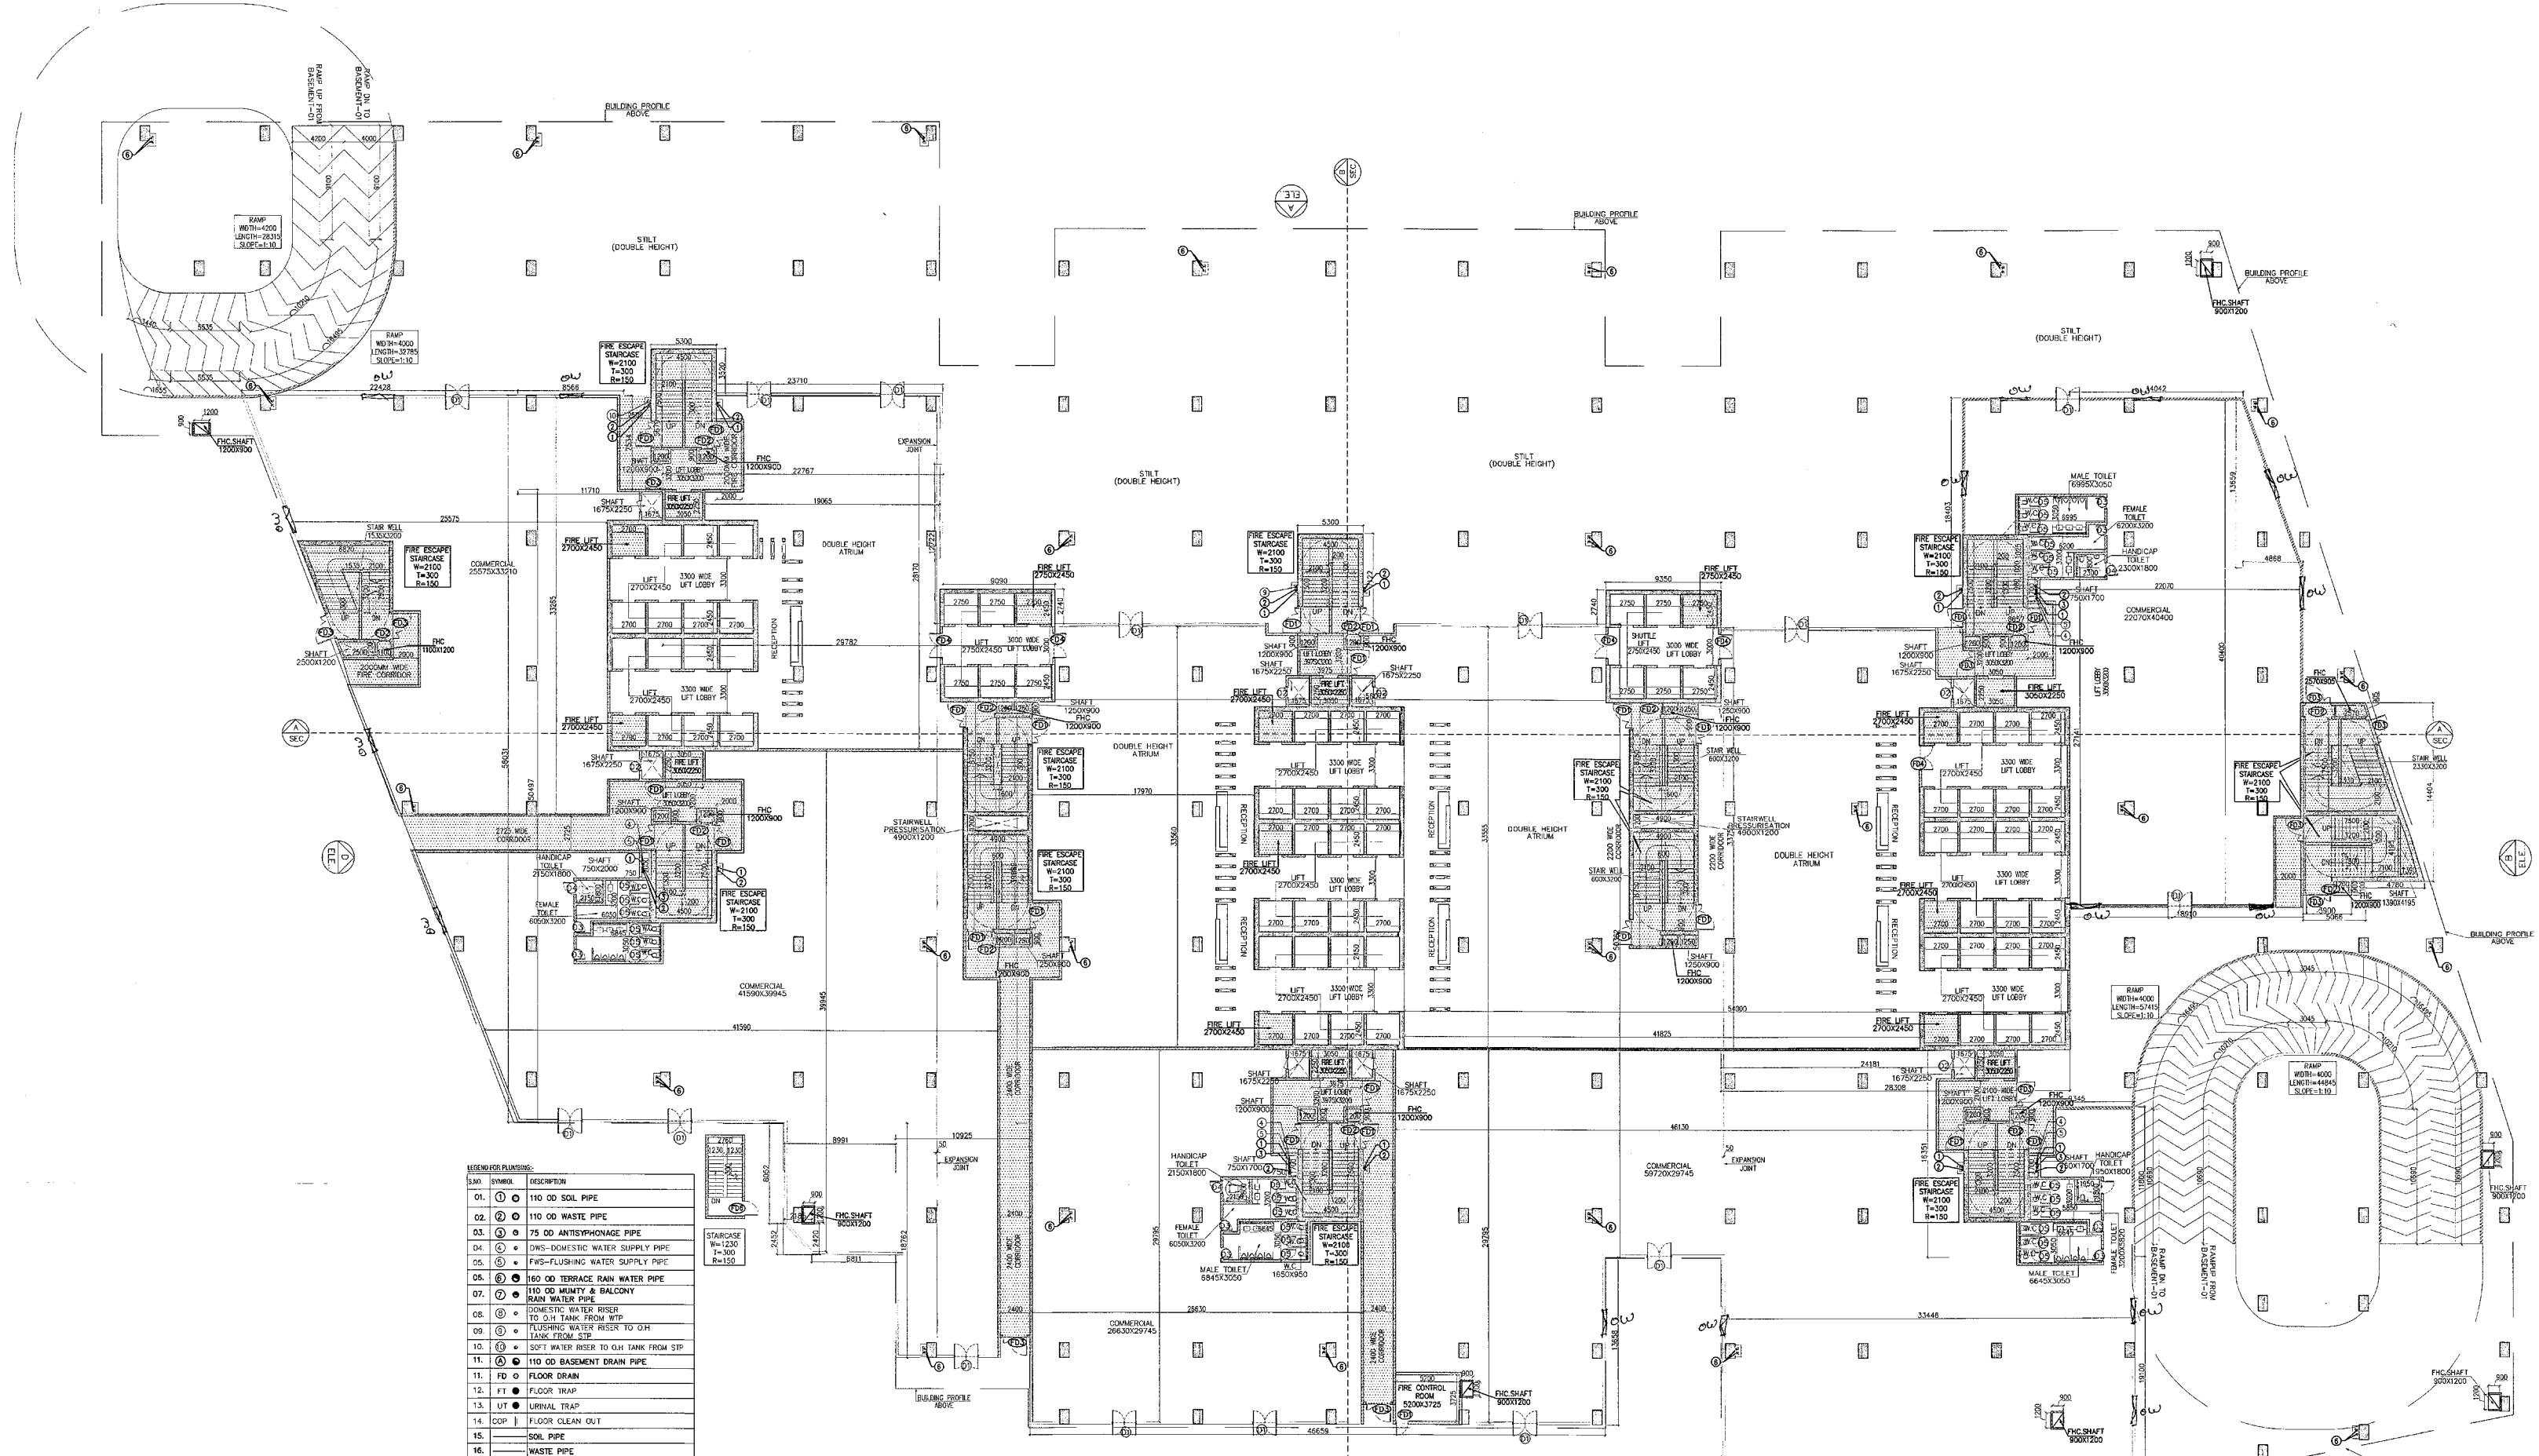

MEMBER RUNNING

S/N	SYMBOL	DESCRIPTION
01.	①	110 ØØ SOL PIPE
02.	②	110 ØØ WASTE PIPE
03.	③	75 ØØ ANTI-SIPHONAGE PIPE
04.	④	75 ØØ DOMESTIC WATER SUPPLY PIPE
05.	⑤	75 ØØ FLUSHING WATER SUPPLY PIPE
06.	⑥	110 ØØ TERRACE RAIN WATER PIPE
07.	⑦	110 ØØ URINARY & BALCONY RAIN WATER PIPE
08.	⑧	DOMESTIC WATER RISER TO OH TANK FROM RFD
09.	⑨	FLUSHING WATER RISER TO OH TANK FROM RFD
10.	⑩	SOFT WATER RISER TO OH TANK FROM SIP
11.	⑪	110 ØØ BASEMENT DRAIN PIPE
12.	⑫	FLOOR DRAIN
13.	⑬	FLOOR TRAP
14.	⑭	URINAL TRAP
15.	⑮	FLOOR CLEAN OUT
16.	⑯	SOL PIPE
17.	⑰	WASTE PIPE
18.	⑱	FLUSHING WATER SUPPLY (GRAVITY SUPPLY)
19.	⑲	DOMESTIC WATER SUPPLY (GRAVITY SUPPLY)

DOOR OPERABLE

OPNING NO.	W.D.	H.D.	LEVEL	RE MARKS
01	2000	2150		
02	900	2150		
03	900	2150		
04	1050	2150		
05	750	2150		
06	1500	2150		
FD2	600	2150	2 HRS	
FD1	2100	2150	2 HRS	
FD3	1700	2150	2 HRS	
FD4	2000	2150	2 HRS	
FD5	1200	2150	2 HRS	
FD6	1500	2150	2 HRS	

GROUND FLOOR PLAN
(COMMERCIAL)
LVL. +150
(BLOCK-F)

NOTE - OPERABLE WINDOWS @ 10M C/C DISTANCE