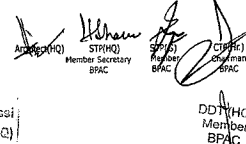
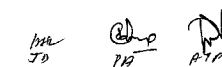


DRG NO. BF-02


This is a "PROVISIONAL BUILDING PLAN" approved only for the purpose of inviting objections from the general public.


 Member Secretary
 DD (H/O)
 Member BPAC

Checked and found to be in compliance with the provisions of the Delhi Building Regulation, 1994.
 HSRP, Para 6.4.


 J.P. 110

KEY PLAN

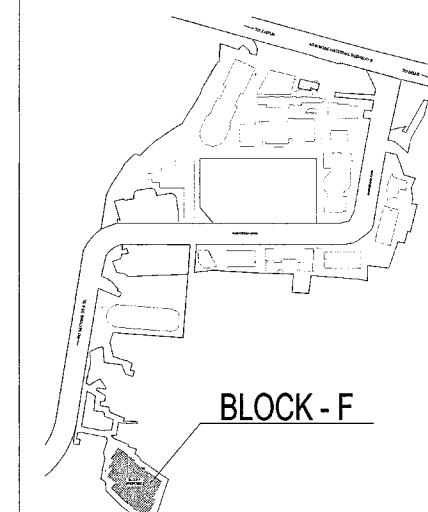

BLOCK - F

DLF 50009

Architect
Hafeez
Contractor
 23 Bank Street, Bhubani 600 023, INDIA


RSMS
ARCHITECTS



RSMS ARCHITECTS PVT. LTD.
 69, Nora Niwas, Bhawani Kunj
 (Behind D2), Vasant Kunj,
 New Delhi-110070.
 Tel.: 011-26898616, 26898617
 www.rsms-arch.com


Project:
 PROPOSED BUILDING PLANS OF BUILDING - B AND REVISED BUILDING PLANS OF BUILDING - C, D, E, & F IN CYBER CITY UNDER TRANSIT ORIENTED DEVELOPMENT (TOD) POLICY FOR MIX LAND USED COLONY (70% IT/ITES / +30% COMMERCIAL) MEASURING 108.55922 ACRES IN SECTOR 24, 25 & 25-A, GURUGRAM MANESAR URBAN COMPLEX BEING DEVELOPED BY DLF CYBER CITY DEVELOPERS LIMITED

OWNER: DLF Cyber City Developers Ltd.
 10th Floor DLF Gateway Tower,
 DLF Cyber City, Gurugram, Haryana
 Pin: 122002

DRAWING TITLE: -
1st FLOOR PLAN
BLOCK-F

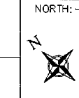REVISION	JOB NO: -	DRG NO. BF-02	NORTH: 
	SCALE: - 1:200	DATE: - 01-04-2021	
FILE: -	DEALT BY: -	CHECKED BY: -	APPROVED BY: -

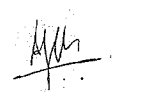ARCHITECT'S SEAL & SIGNATURE: 
 OWNER'S SEAL & SIGNATURE: 

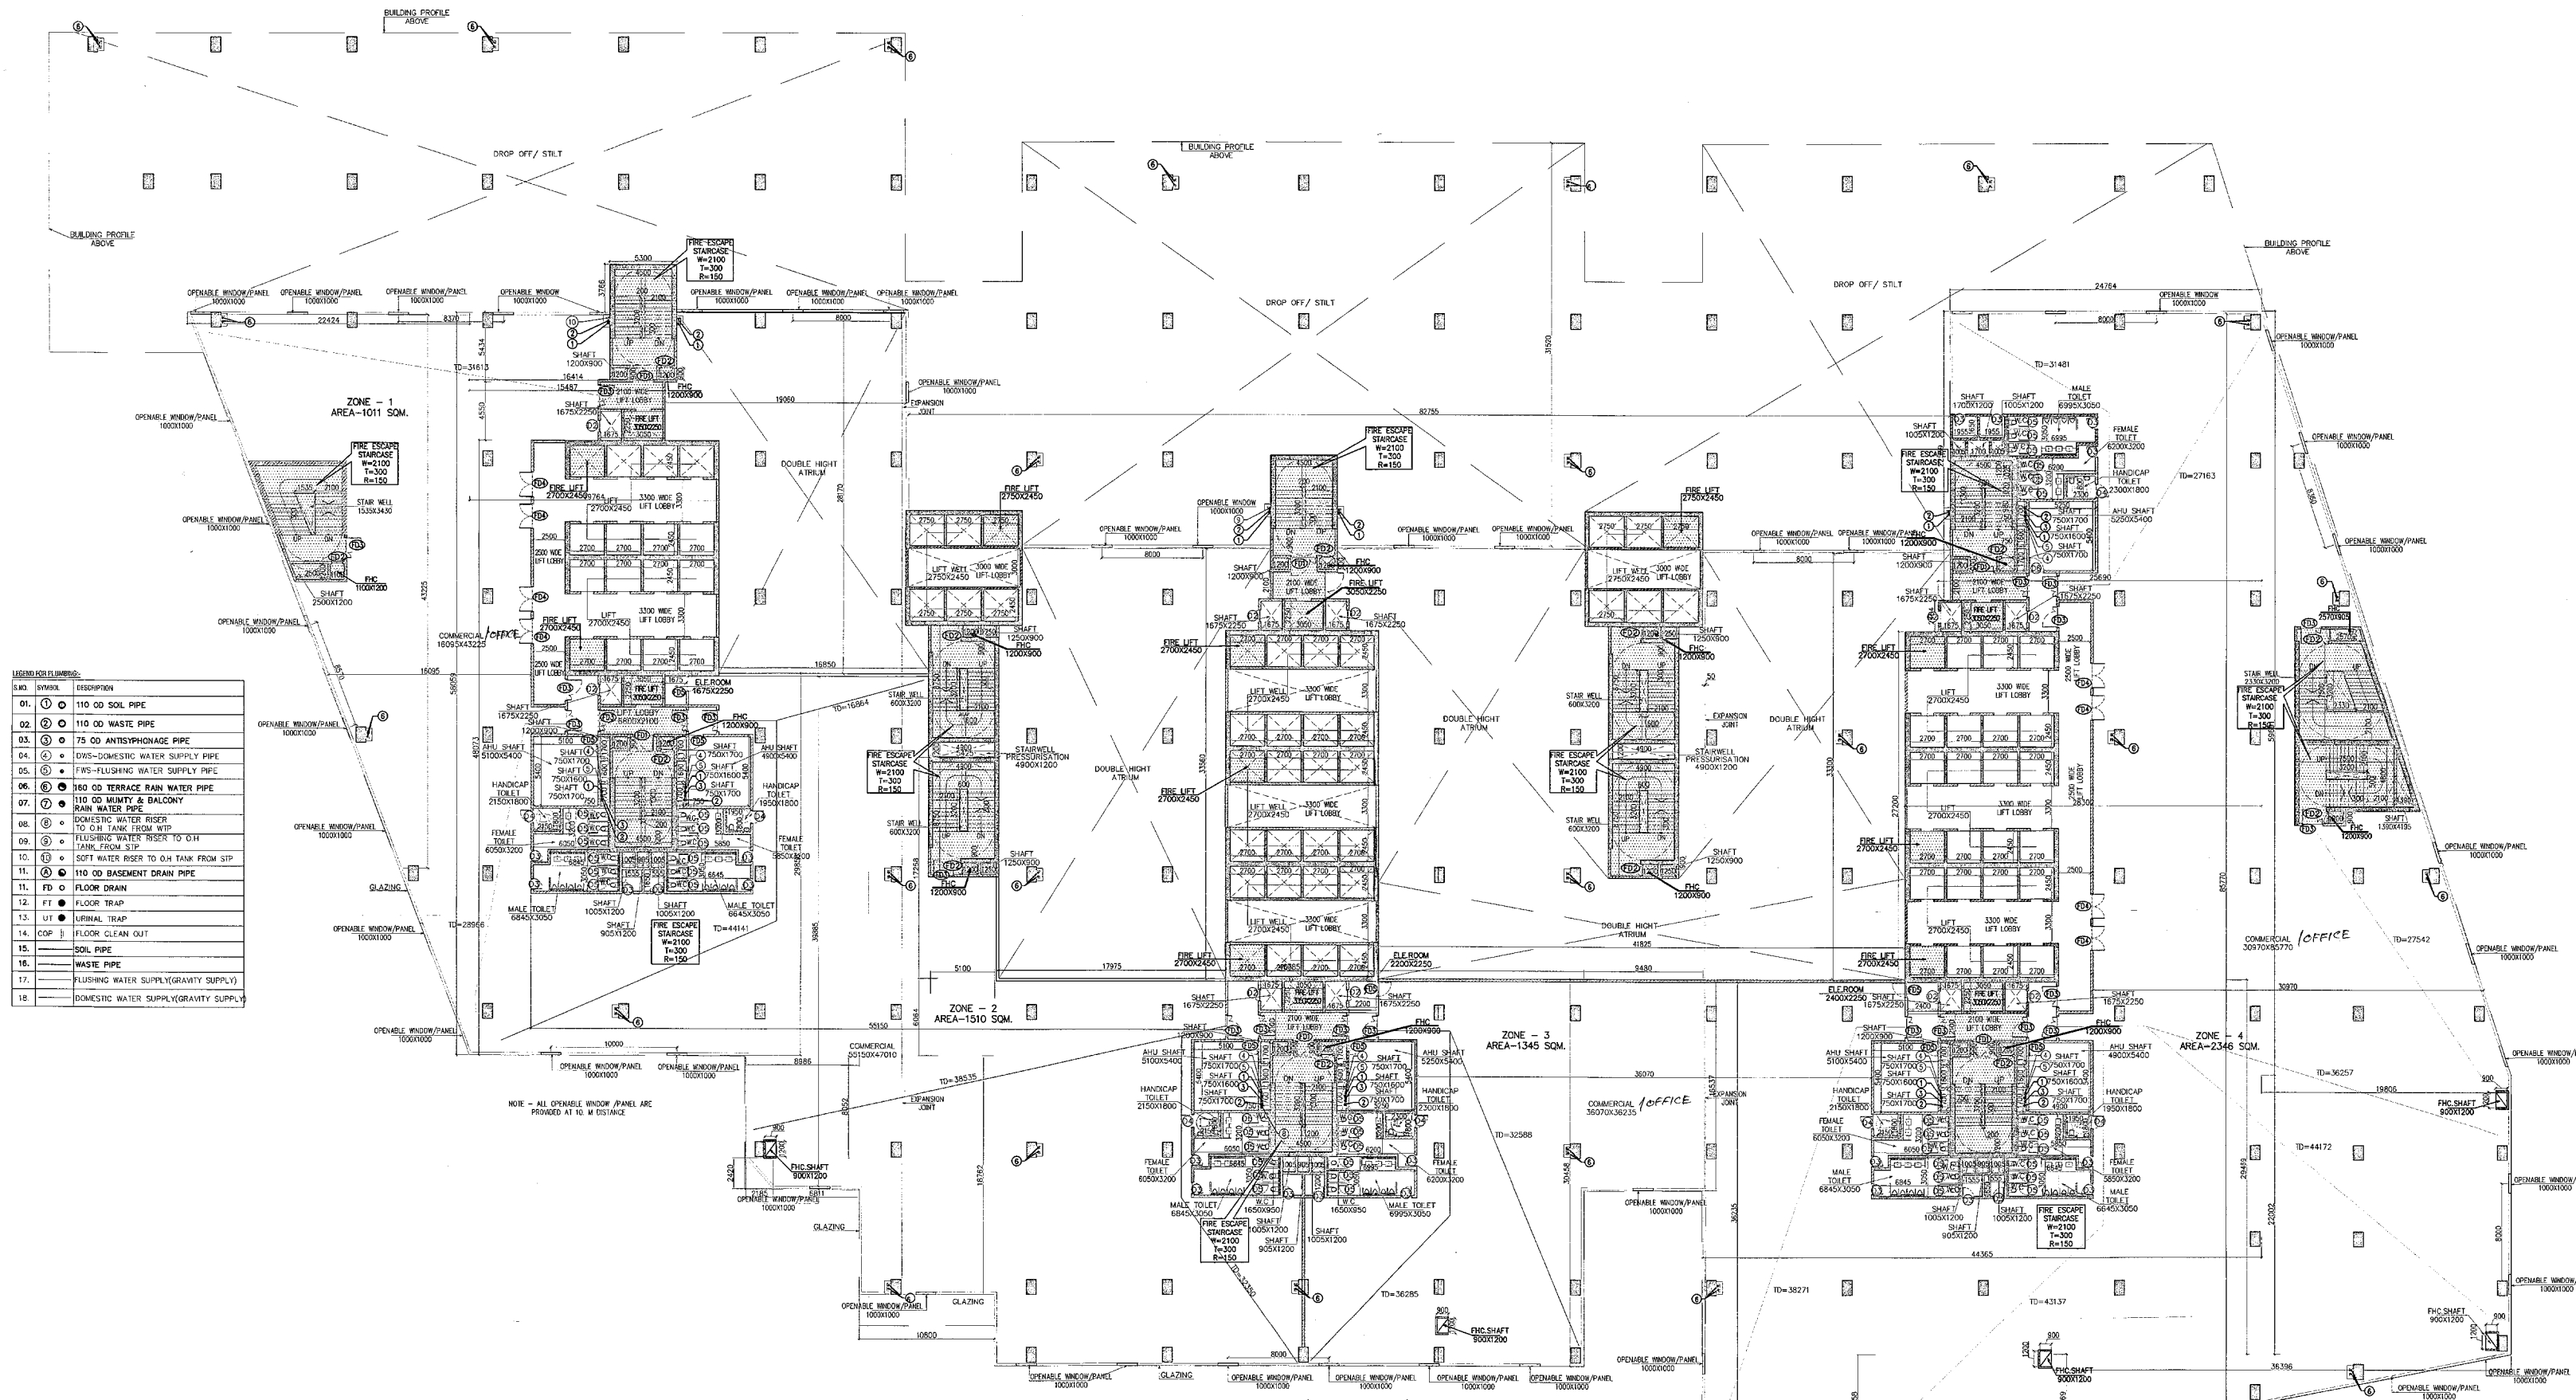

S.NO.	SYMBOL	DESCRIPTION
01.	○	110 OD SOL PIPE
02.	○	110 OD WASTE PIPE
03.	○	75 OD ANTI-SIPHONAGE PIPE
04.	○	DWS-DOMESTIC WATER SUPPLY PIPE
05.	○	FWS-FRESHING WATER SUPPLY PIPE
06.	○	TSS-300 OD TERRACE RAIN WATER PIPE
07.	○	110 OD MUMTY & BALCONY RAIN WATER PIPE
08.	○	DOMESTIC WATER RISER TO OH TANK FROM WTP
09.	○	FRESHING WATER RISER TO OH TANK FROM S.P.
10.	○	SOFT WATER RISER TO OH TANK FROM S.P.
11.	○	110 OD BASEMENT DRAIN PIPE
12.	○	FLOOR DRAIN
13.	○	FLOOR TRAP
14.	○	UPPINAL TRAP
15.	○	FLOOR CLEAN OUT
16.	○	SOL PIPE
17.	○	WASTE PIPE
18.	○	FLUSHING WATER SUPPLY (GRAVITY SUPPLY)
19.	○	DOMESTIC WATER SUPPLY (GRAVITY SUPPLY)

DOOR SCHEDULE
F01 2100 2150 2 HRS
F02 900 2150 2 HRS
F03 1700 2150 2 HRS
F04 2000 2150 2 HRS
F05 1200 2150 2 HRS
F06 1500 2150 2 HRS

1st FLOOR PLAN (COMMERCIAL)
 LVL+3950
 (BLOCK-F)