

This is a PROVISIONAL BUILDING PLAN approved only for the purpose of inviting objections from the general public.

Checked and found OK for Public Health
 Shri Ram Deen Dayal Upadhyay Institute of Architecture
 Member Secretary
 11/11/2021

Checked and found OK for Fire Safety
 Fire Safety Officer
 11/11/2021

Checked and found OK for Electrical
 Electrical Engineer
 11/11/2021

Checked and found OK for Structural
 Structural Engineer
 11/11/2021

Checked and found OK for Mechanical
 Mechanical Engineer
 11/11/2021

Checked and found OK for Civil
 Civil Engineer
 11/11/2021

Checked and found OK for Environmental
 Environmental Engineer
 11/11/2021

Checked and found OK for Landscape
 Landscape Architect
 11/11/2021

Checked and found OK for Urban Planning
 Urban Planner
 11/11/2021

Checked and found OK for Transportation
 Transportation Engineer
 11/11/2021

Checked and found OK for Water Supply
 Water Supply Engineer
 11/11/2021

Checked and found OK for Sewerage
 Sewerage Engineer
 11/11/2021

Checked and found OK for Storm Water Drainage
 Storm Water Drainage Engineer
 11/11/2021

Checked and found OK for Irrigation
 Irrigation Engineer
 11/11/2021

Checked and found OK for Fisheries
 Fisheries Engineer
 11/11/2021

Checked and found OK for Ponds
 Ponds Engineer
 11/11/2021

Checked and found OK for Dams
 Dams Engineer
 11/11/2021

Checked and found OK for Barrages
 Barrages Engineer
 11/11/2021

Checked and found OK for Canals
 Canals Engineer
 11/11/2021

Checked and found OK for Pipelines
 Pipelines Engineer
 11/11/2021

Checked and found OK for Tunnels
 Tunnels Engineer
 11/11/2021

Checked and found OK for Bridges
 Bridges Engineer
 11/11/2021

Checked and found OK for Roads
 Roads Engineer
 11/11/2021

Checked and found OK for Airports
 Airports Engineer
 11/11/2021

Checked and found OK for Harbors
 Harbors Engineer
 11/11/2021


Checked and found OK for Ports
 Ports Engineer
 11/11/2021

Checked and found OK for Shipping
 Shipping Engineer
 11/11/2021

Checked and found OK for Navigation
 Navigation Engineer
 11/11/2021

Checked and found OK for Marine Engineering
 Marine Engineering
 11/11/2021

Checked and found OK for Shipbuilding
 Shipbuilding Engineer
 11/11/2021

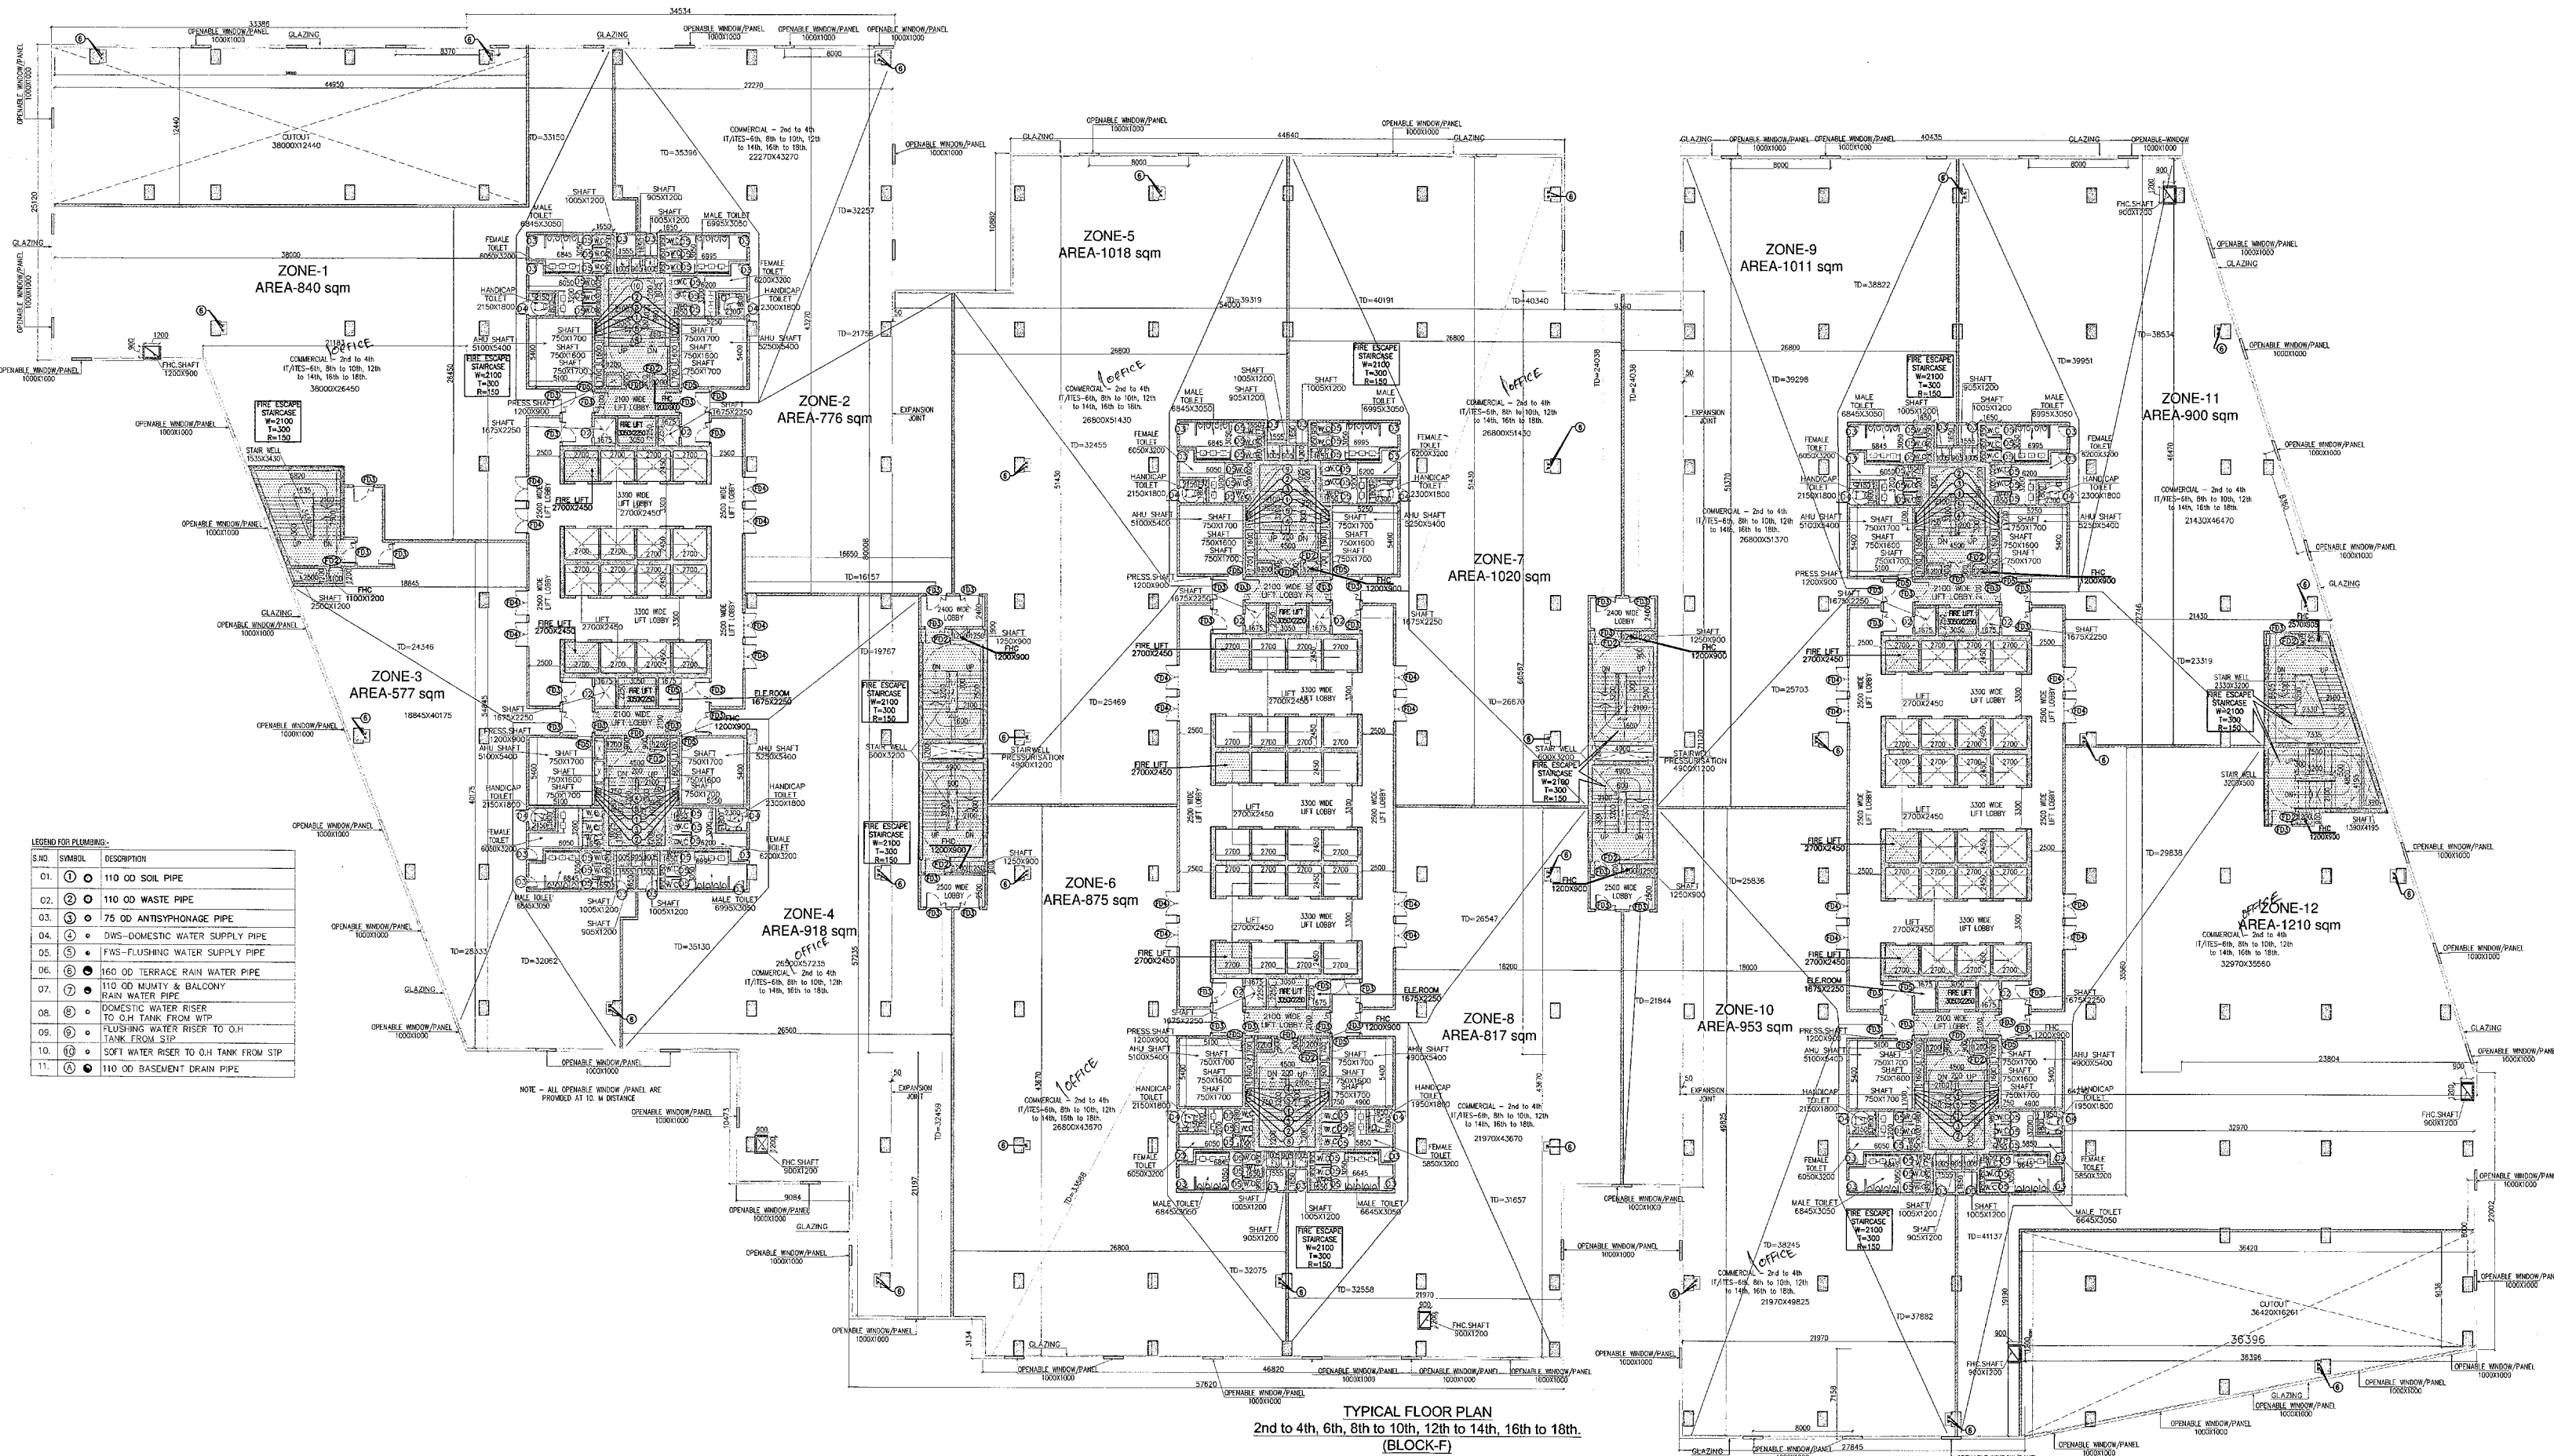

LEGEND FOR PLUMBING:

S.NO	SYMBOL	DESCRIPTION
01	①	110 OD SOIL PIPE
02	②	110 OD WASTE PIPE
03	③	75 OD ANTI-SIPHONAGE PIPE
04	④	DWS-DOMESTIC WATER SUPPLY PIPE
05	⑤	FW-S-FLUSHING WATER SUPPLY PIPE
06	⑥	160 OD TERRACE RAIN WATER PIPE
07	⑦	110 OD MAJORITY & BALCONY RAIN WATER PIPE
08	⑧	DOMESTIC WATER RISER TO O.H TANK FROM R/W TANK FROM SITE
09	⑨	FLUSHING WATER RISER TO O.H TANK FROM SITE
10	⑩	SOFT WATER RISER TO O.H TANK FROM STP
11	⑪	110 OD BASEMENT DRAIN PIPE


TYPICAL FLOOR PLAN
 2nd to 4th, 6th, 8th to 10th, 12th to 14th, 16th to 18th
 (BLOCK-F)

BLOCK-F
 TYPICAL FLOOR PLAN

FLOOR	LVA	AREA	USE
2nd	+7750	7750	COMMERCIAL
3rd	+11550	11550	COMMERCIAL
4th	+15350	15350	COMMERCIAL
5th	+19150	19150	COMMERCIAL/IT/RES
6th	+22950	22950	IT/RES
7th	+26750	26750	IT/RES
8th	+30550	30550	IT/RES
9th	+34350	34350	IT/RES
10th	+38150	38150	IT/RES
12th	+45950	45950	IT/RES
13th	+49750	49750	IT/RES
14th	+53550	53550	IT/RES
16th	+61350	61350	IT/RES
17th	+65150	65150	IT/RES
18th	+68950	68950	IT/RES

DOOR SCHEDULE

FLOOR	NO.	UNIT	TYPE
01	2000	2150	FD1
02	800	2150	FD2
03	900	2150	FD3
04	1550	2150	FD4
05	750	2150	FD5
06	1200	2150	FD6
07	800	2150	FD7
08	2100	2150	FD8
09	1700	2150	FD9
10	2000	2150	FD10
11	1200	2150	FD11
12	1350	2150	FD12

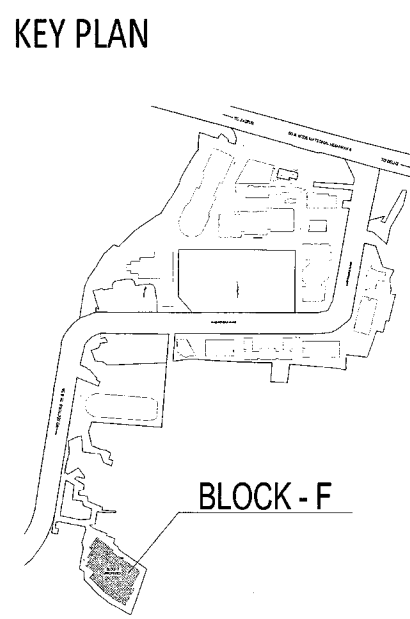

DLF 50010

Architect
Hafeez Contractor
 29 Sans Street, Sanyal Enclave, New Delhi-110029

RSMIS ARCHITECTS

RSMS ARCHITECTS PVT. LTD.
 69, Nora Niwas, Bhowani Kunj (Behind D2), Vasant Kunj, New Delhi-110070.
 Tel.: 011-26898616, 26898617
 www.rsms-arch.com

Project:
 PROPOSED BUILDING PLANS OF BUILDING - B AND REVISED BUILDING PLANS OF BUILDING - C, D, E, & F IN CYBER CITY UNDER TRANSIT ORIENTED DEVELOPMENT (TOD) POLICY FOR MIX LAND USED COLONY (70% IT/RES + 30% COMMERCIAL) MEASURING 108.53922 ACRES IN SECTOR 24, 25 & 25-A, GURUGRAM MANESAR URBAN COMPLEX BEING DEVELOPED BY DLF CYBER CITY DEVELOPERS LIMITED

OWNER: DLF Cyber City Developers Ltd.
 10th Floor DLF Gateway Tower, DLF Cyber City, Gurugram, Haryana Pin: 122002

DRAWING TITLE: TYPICAL 2nd to 4th, 6th, 8th to 10th, 12th to 14th, 16th & 17th, 18th FLOOR PLAN BLOCK-F

REVISION: JOB NO. - DRG NO. BF-03
 SCALE: 1:200 DATE: 01-04-2021

FILE: DEALT BY: CHECKED BY: APPROVED BY:

ARCHITECT'S SEAL & SIGNATURE: OWNER'S SEAL & SIGNATURE: