


This is a "PROVISIONAL BUILDING PLAN" approved only for the purpose of inviting objections from the general public.

Checked and found ok for Public Health  
 (Seal of the Engineer)  
 Checked and found ok for Fire Safety  
 (Seal of the Fire Officer)  
 Checked and found ok for Pollution Control  
 (Seal of the Pollution Control Officer)

ME SD PF ATP

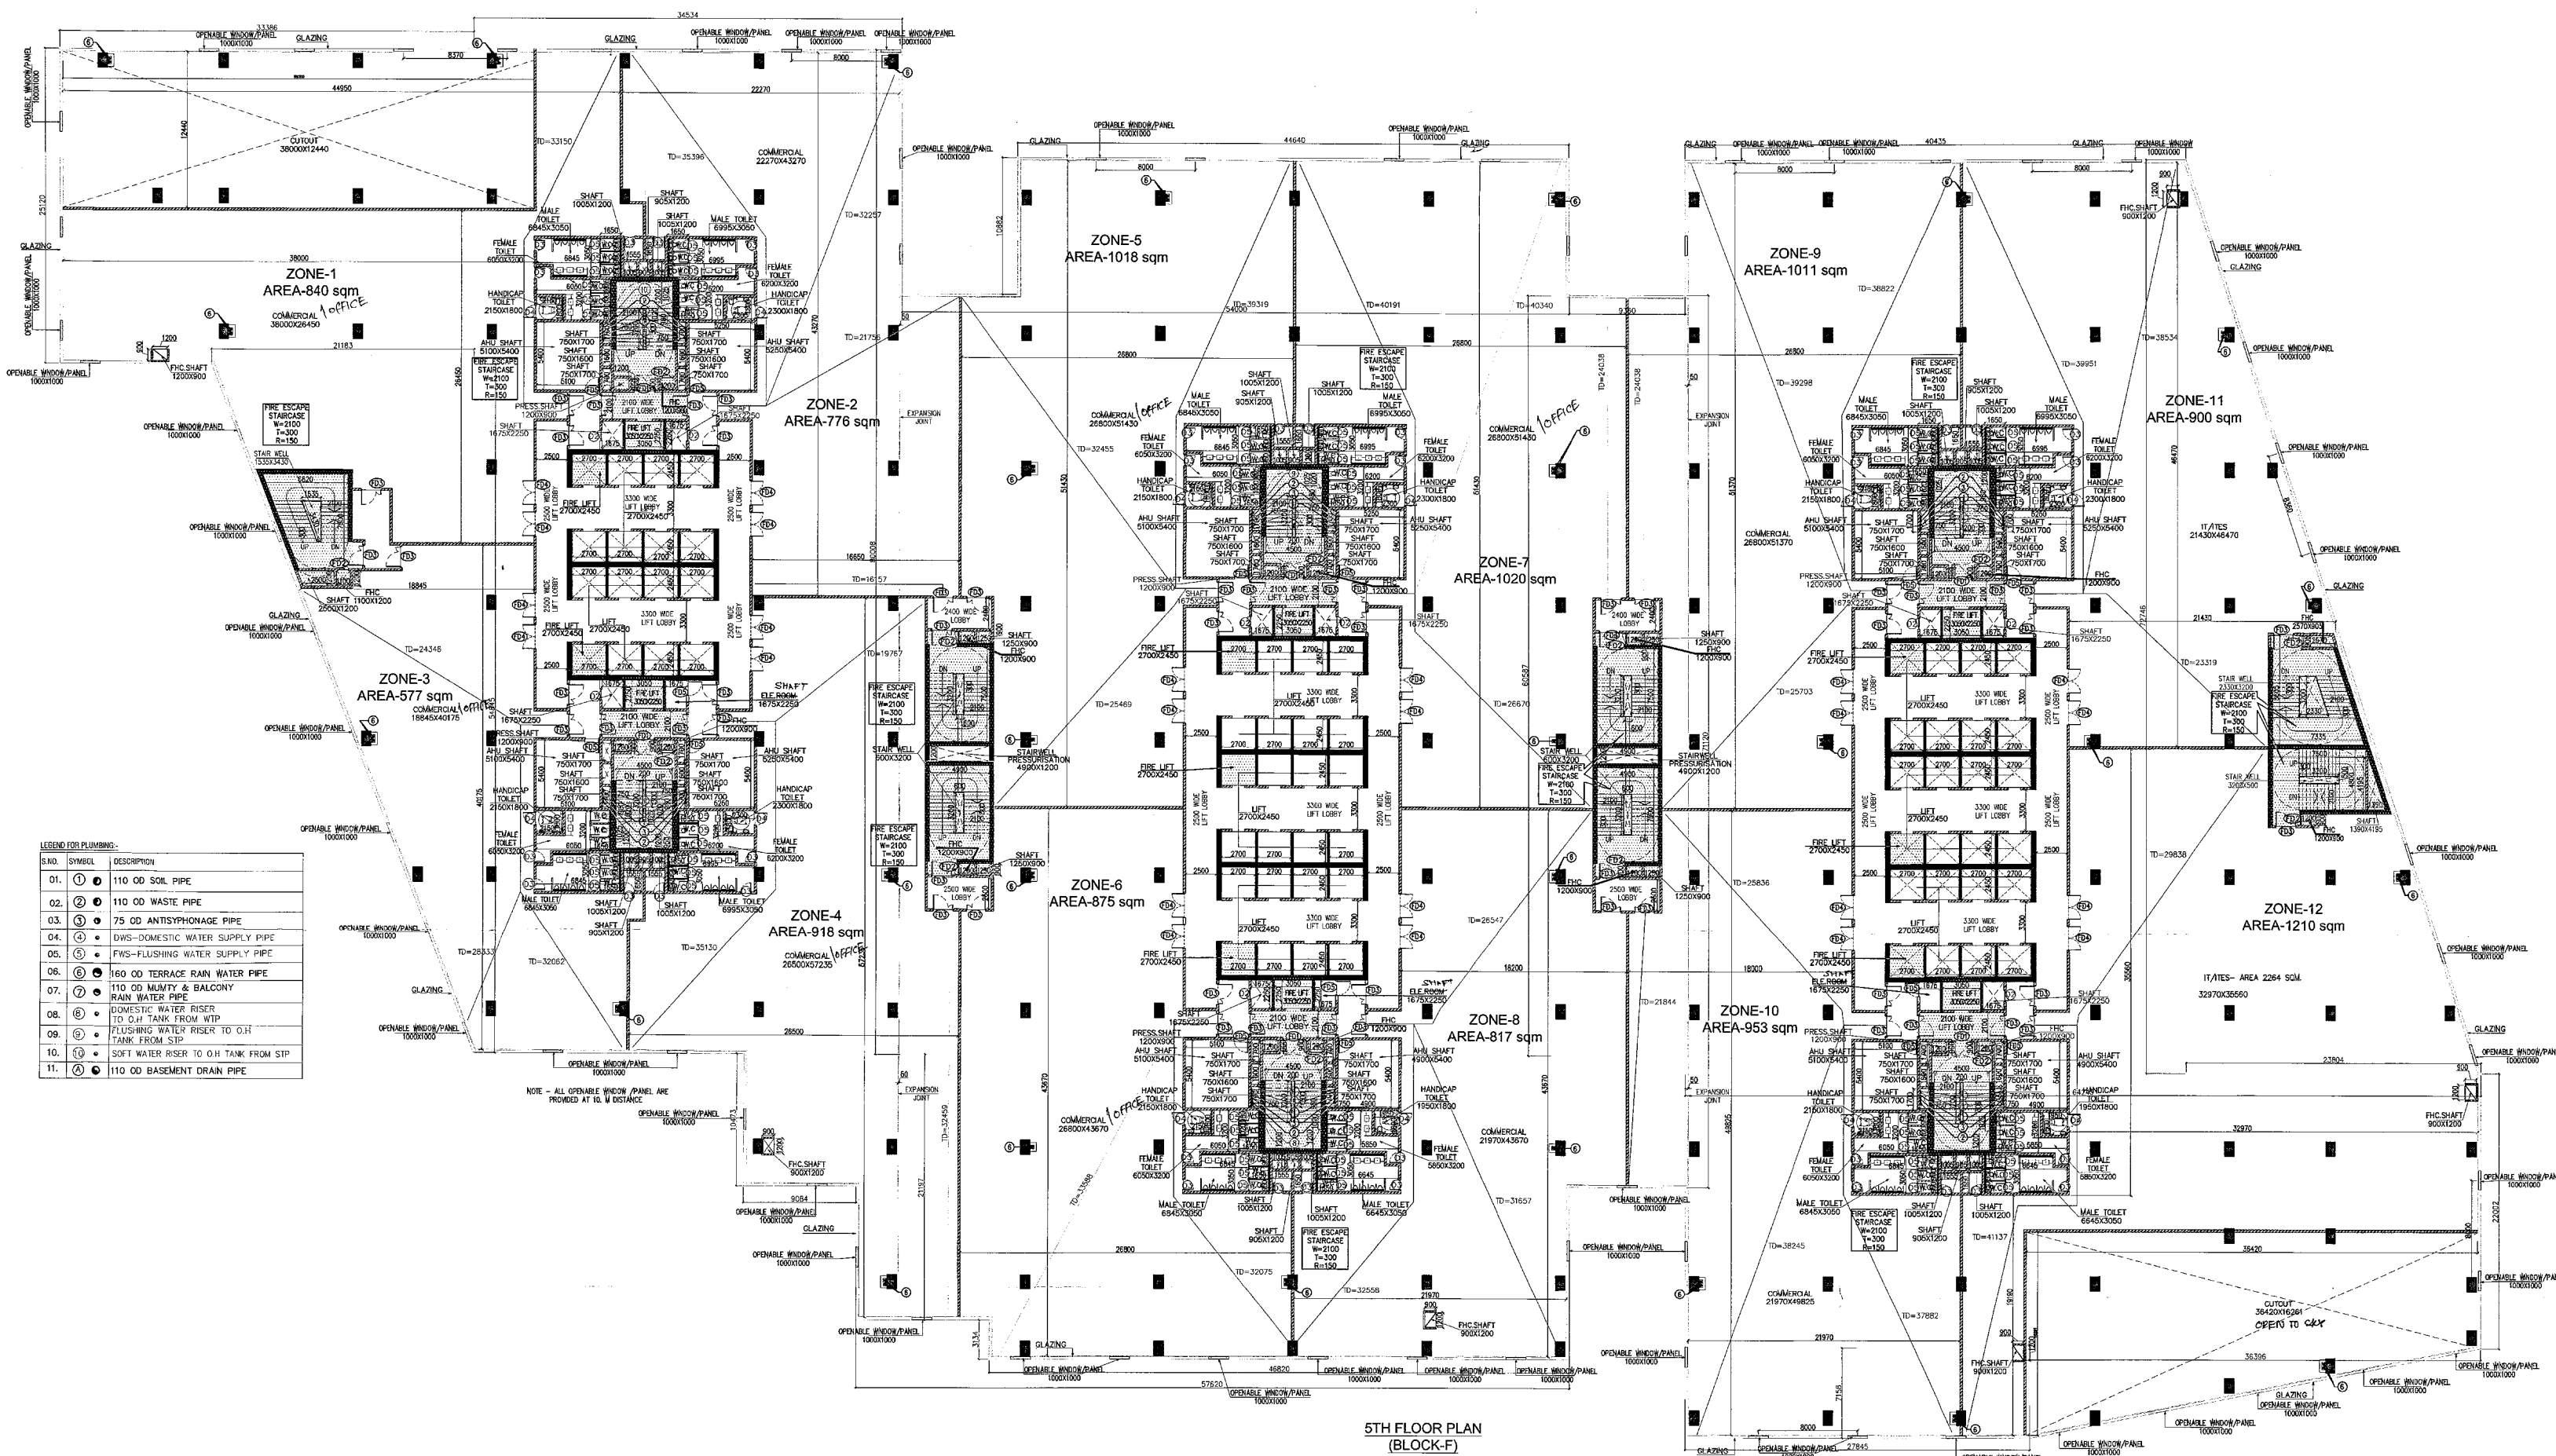

LEGEND FOR PLUMBING:

S.NO.	SYMBOL	OCCUPATION
01.	①	110 OD SOIL PIPE
02.	②	110 OD WASTE PIPE
03.	③	75 OD ANTISIPHONAGE PIPE
04.	④	DWS-DOMESTIC WATER SUPPLY PIPE
05.	⑤	FWS-FLUSHING WATER SUPPLY PIPE
06.	⑥	160 OD TERRACE RAIN WATER PIPE
07.	⑦	110 OD BALCONY & BALCONY RAIN WATER PIPE
08.	⑧	DOMESTIC WATER RISER TO O.H. TANK FROM W.P.
09.	⑨	FLUSHING WATER RISER TO O.H. TANK FROM S.P.
10.	⑩	SOFT WATER RISER TO O.H. TANK FROM S.P.
11.	⑪	110 OD BASEMENT DRAIN PIPE

5TH FLOOR PLAN (BLOCK-F)


BLOCK-F

FLOOR	LV.	AREA	USE
2nd	7770	11550	COMMERCIAL
3rd	11550	11550	COMMERCIAL
4th	15550	11550	COMMERCIAL
5th	19550	11550	COMMERCIAL
6th	23550	11550	FLATS
7th	27550	11550	FLATS
8th	31550	11550	FLATS
9th	35550	11550	FLATS
10th	39550	11550	FLATS
11th	43550	11550	FLATS
12th	47550	11550	FLATS
13th	51550	11550	FLATS
14th	55550	11550	FLATS
15th	59550	11550	FLATS
16th	63550	11550	FLATS
17th	67550	11550	FLATS
18th	71550	11550	FLATS

DOOR SCHEDULE

DOOR NO.	WIDTH	HEIGHT	FINISH
D1	2000	2150	WOOD
D2	900	2150	WOOD
D3	900	2150	WOOD
D4	1050	2150	WOOD
D5	750	2150	WOOD
D6	1100	2150	WOOD
D7	900	2150	WOOD
D8	2100	2150	WOOD
D9	1700	2150	WOOD
D10	2000	2150	WOOD
D11	1200	2150	WOOD
D12	1500	2150	WOOD

KEY PLAN

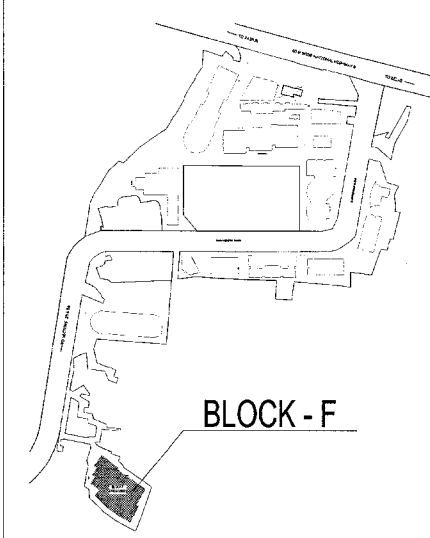

DLF 5001

Architect  
**Hafeez Contractor**  
 29 Bark Street, Borey 406 823, Tel: 26461520

**RISMS**  
 ARCHITECTS

RSMS ARCHITECTS PVT. LTD.  
 69, Nora Niwas, Bhawani Kunj  
 (Behind D2), Vasant Kunj,  
 New Delhi-110070.  
 Tel.: 011-26898616, 26898617  
 www.rsms-arch.com

Project: PROPOSED BUILDING PLANS OF BUILDING - B AND REVISED BUILDING PLANS OF BUILDING - C, D, E, & F IN CYBER CITY UNDER TRANSIT ORIENTED DEVELOPMENT (TOD) POLICY FOR MIX LAND USED COLONY (70% IT/ITES / +30% COMMERCIAL) MEASURING 108.55922 ACRES IN SECTOR 24, 25 & 25-A, CURUGRAM MANESAR URBAN COMPLEX BEING DEVELOPED BY DLF CYBER CITY DEVELOPERS LIMITED

OWNER: DLF Cyber City Developers Ltd  
 10th Floor DLF Gateway Tower,  
 DLF Cyber City, Gurugram, Haryana  
 Pin: 122002

DRAWING TITLE: 5th FLOOR PLAN BLOCK-F

REVISION	JOB NO. -	DRG NO. -	NORTH -
		BF-03A	
	SCALE: -	DATE: -	
	1:200	01-04-2021	
FILE -	DEALT BY -	CHECKED BY -	APPROVED BY -

ARCHITECT'S SEAL & SIGNATURE  
 OWNER'S SEAL & SIGNATURE