


This is a "PROVISIONAL BUILDING PLAN" approved only for the purpose of inviting objections from the general public.

DRG NO. BF-06


AD(PH) S.P. Member Secretary
 AD(PH) S.P. Member Secretary
 AD(PH) S.P. Member Secretary

LUL Member BPAO

SD PA A+P

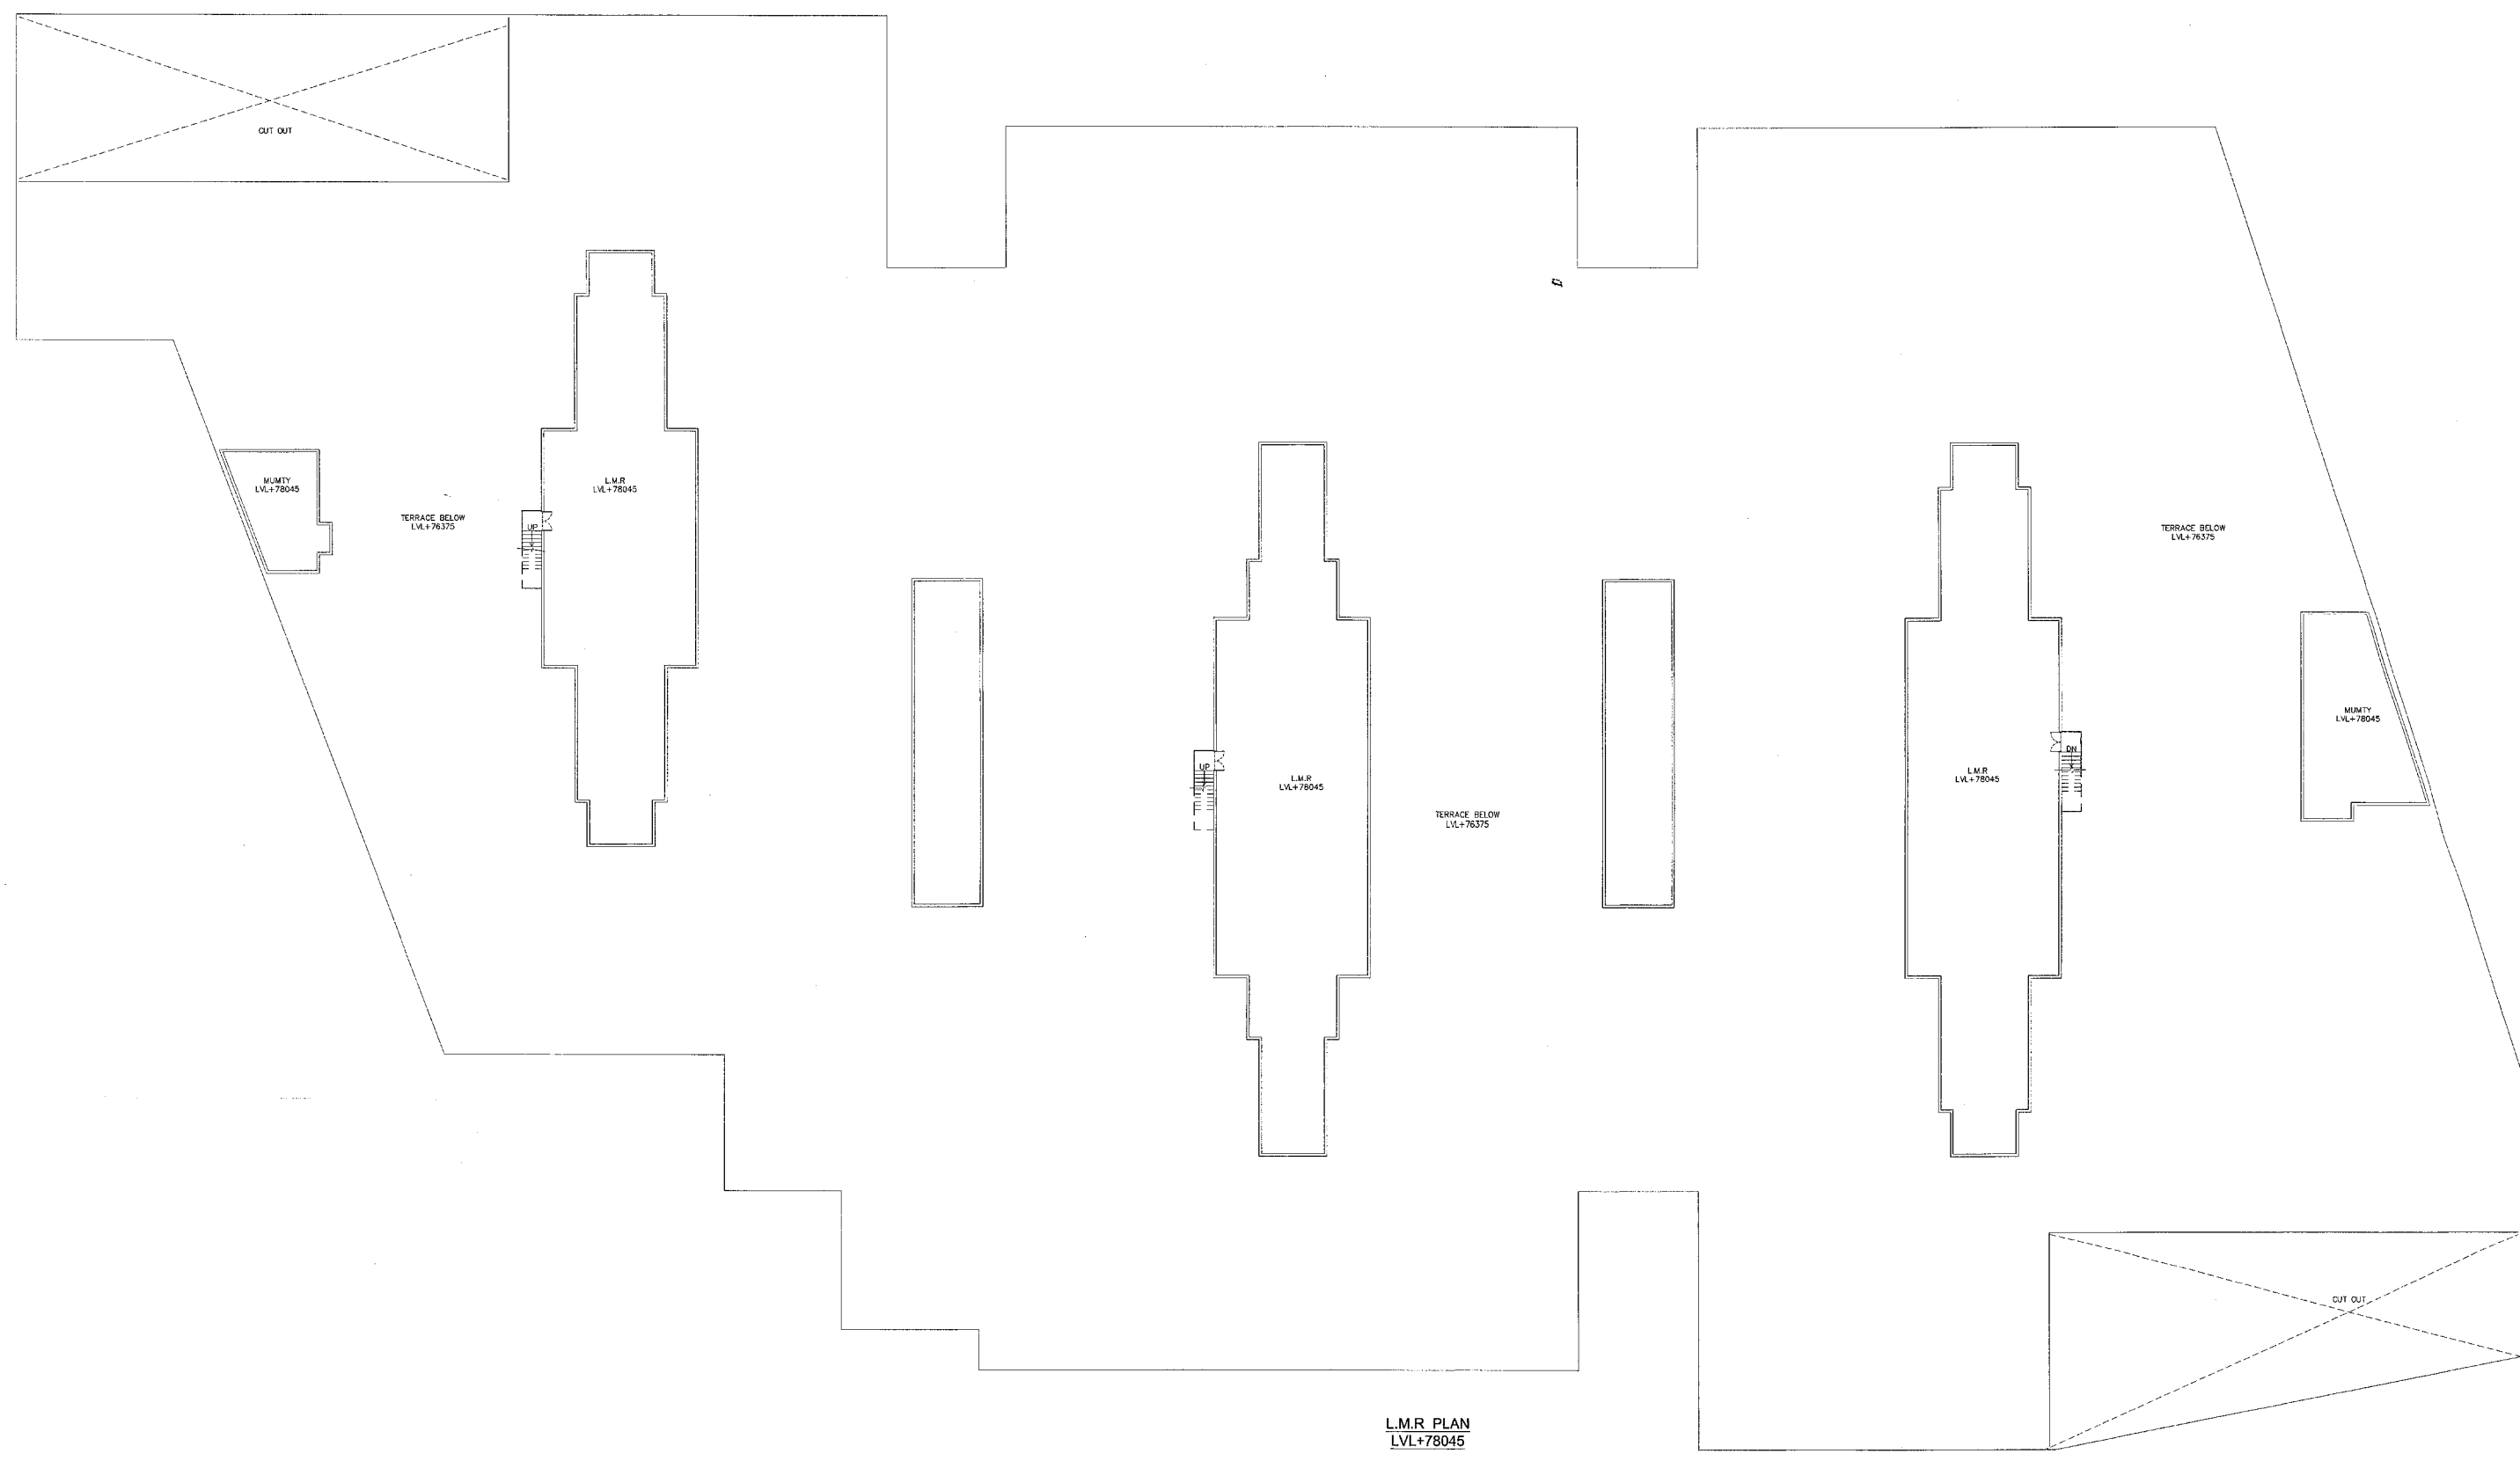

KEY PLAN

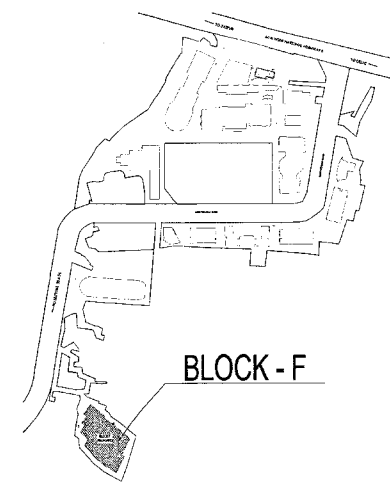

DLF 50014

Architect
 Hafeez
 Contractor
 29 Bank Street, Bombay 400 023, Tel: 666109

RISMS ARCHITECTS

RSMS ARCHITECTS PVT. LTD.
 69, Nara Niwas, Bhawani Kunj
 (Behind D2), Vasant Kunj,
 New Delhi-110070.
 Tel.: 011-26898616, 26898617
 www.rsms-arch.com

Project: PROPOSED BUILDING PLANS OF BUILDING - B AND REVISED BUILDING PLANS OF BUILDING - C, D, E, & F IN CYBER CITY UNDER TRANSIT ORIENTED DEVELOPMENT (TOD) POLICY FOR MIX LAND USED COLONY (70% IT/ITES/+30% COMMERCIAL) MEASURING 108.55922 ACRES IN SECTOR 24, 25 & 25-A, GURUGRAM MANESAR URBAN COMPLEX BEING DEVELOPED BY DLF CYBER CITY DEVELOPERS LIMITED

OWNER: DLF Cyber City Developers Ltd.
 10th Floor DLF Gateway Tower,
 DLF Cyber City, Gurugram, Haryana
 Pin: 122002

DRAWING TITLE: - L.M.R. FLOOR PLAN BLOCK-F

REVISION: [Signature] BF-06
 SCALE: 1:100
 DATE: 01-04-2021

FILE: - DEALT BY: - CHECKED BY: - APPROVED BY: -

ARCHITECT'S SEAL & SIGNATURE [Signature]
 OWNER'S SEAL & SIGNATURE [Seal]