



DRG NO. BF-07

THIS IS A PROVISIONAL BUILDING PLAN approved only for the purpose of inviting objections from the general public.

Checked and found ok for Public Health (Drinking Water supply) as per common by laws of Delhi (1975) by
 Municipal Engineer
 HSW/ Panchsala

30 PF 177

KEY PLAN

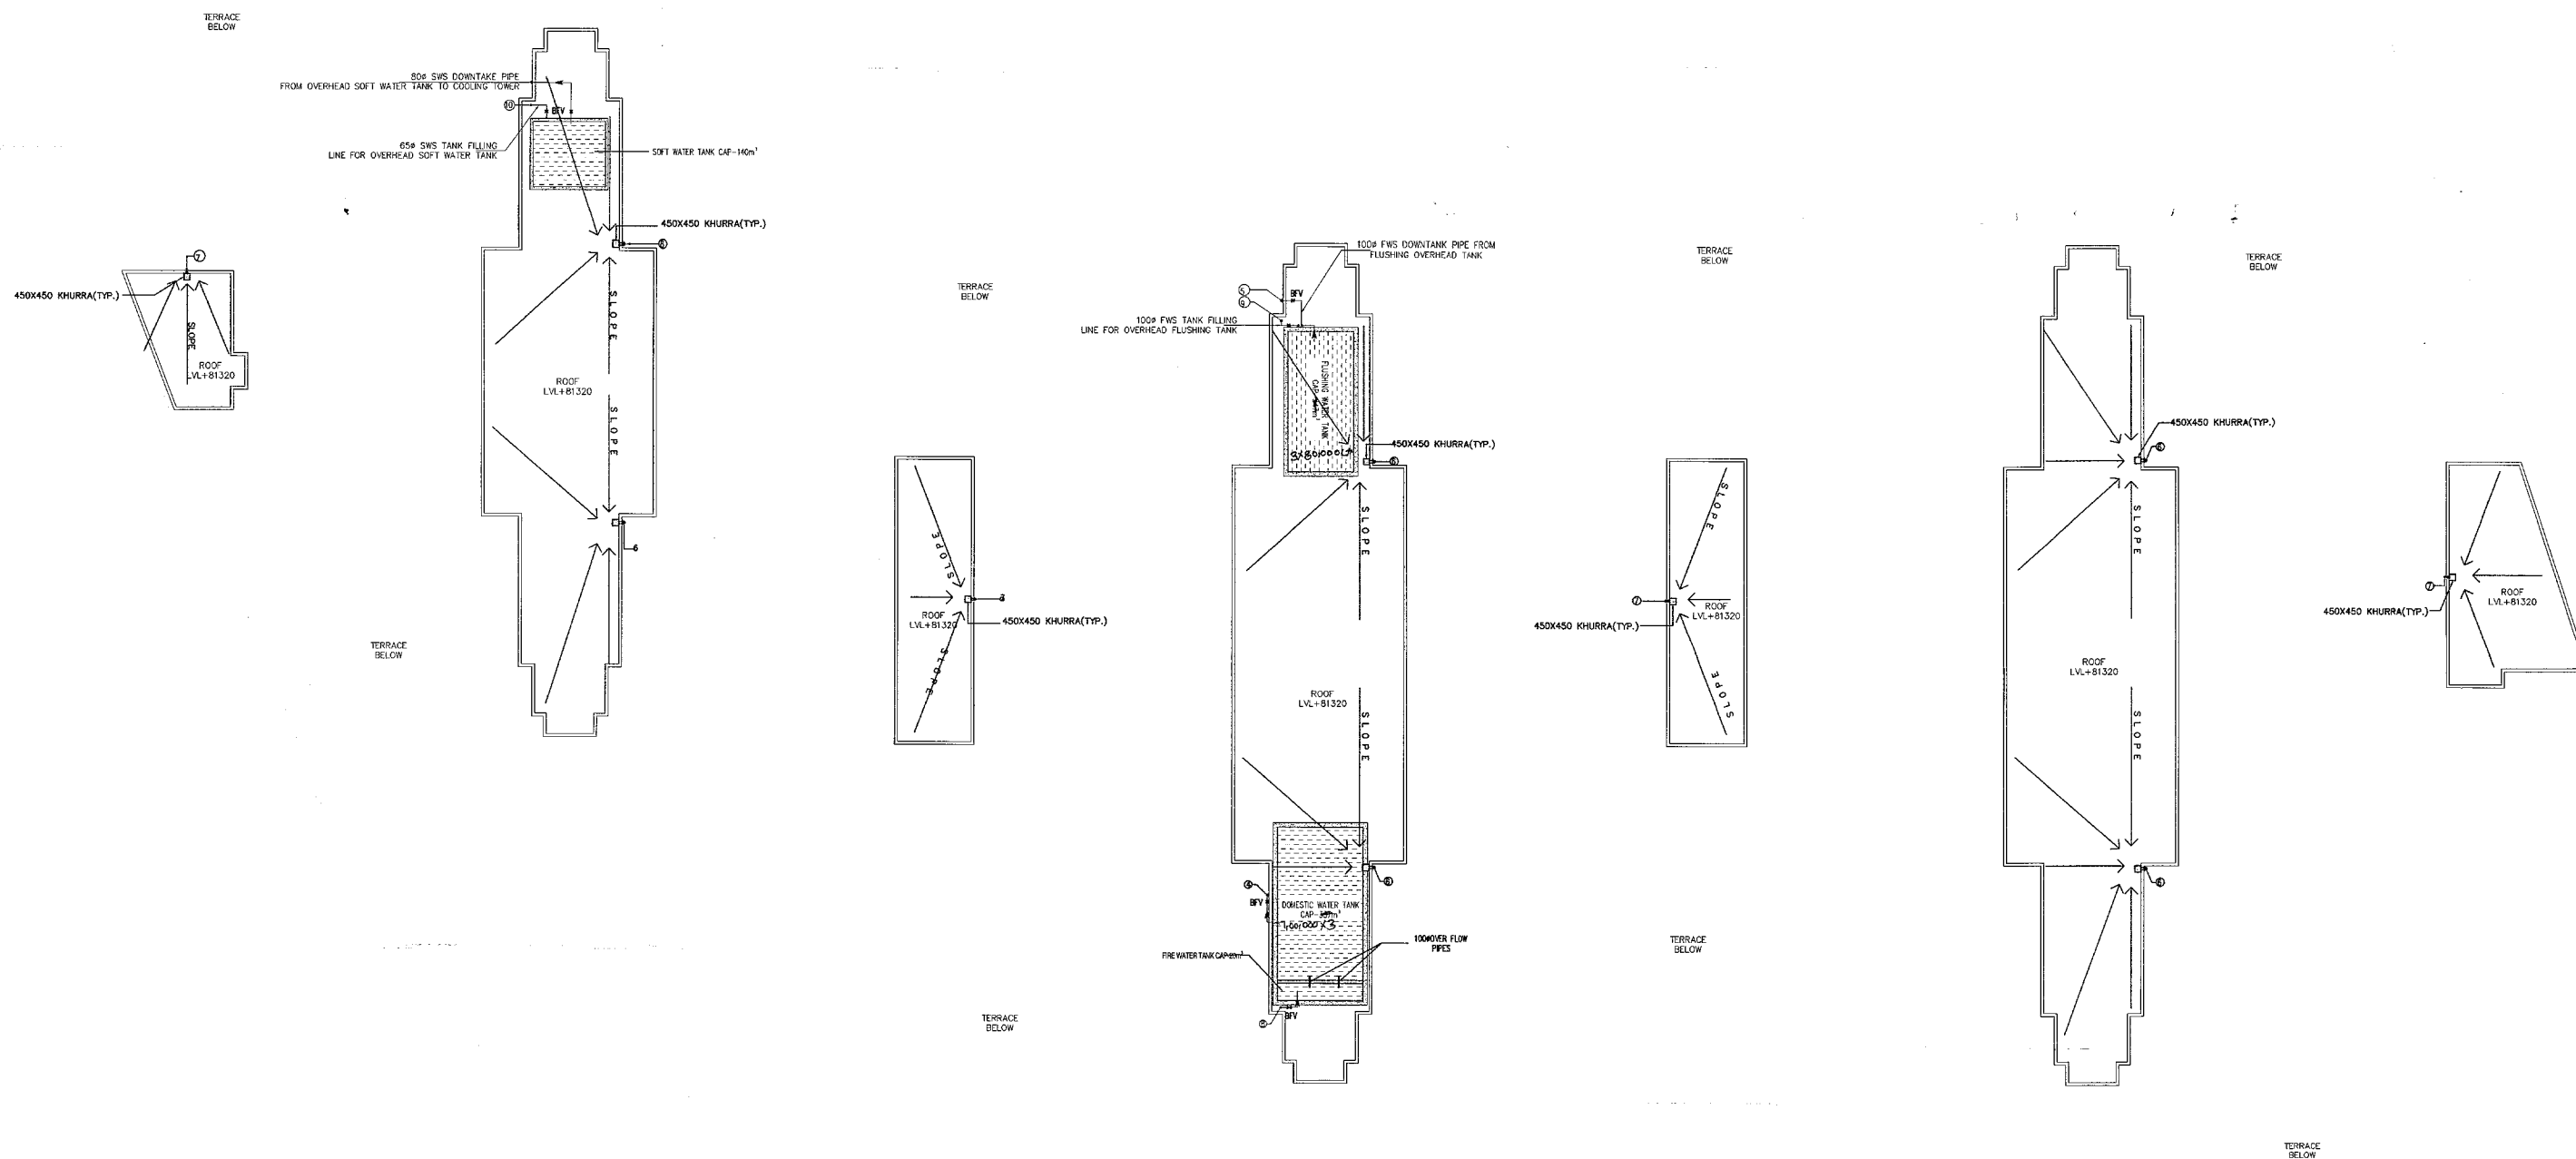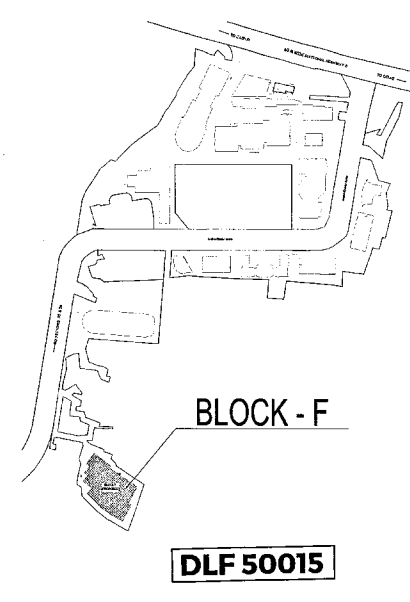

ROOF PLAN
 LVL.+81.320
 (BLOCK-F)

**Architect
 Hafeez
 Contractor**
 29 Birk Street, Bunkay 4th Fl. 110070

**RISIMIS
 ARCHITECTS**

RSMS ARCHITECTS PVT. LTD.
 69, Nara Niwas Bhawani Kunj
 (Behind D2), Vasant Kunj,
 New Delhi-110070.
 Tel.: 011-26898616, 26898617
 www.rsms-arch.com

Project:
 PROPOSED BUILDING PLANS OF
 BUILDING - B AND REVISED BUILDING PLANS
 OF BUILDING - C, D, E, & F IN CYBER CITY
 UNDER TRANSIT ORIENTED DEVELOPMENT
 (TOD) POLICY FOR MIX LAND USED
 COLONY (70% IT/ITES / 30% COMMERCIAL)
 MEASURING 108.55922 ACRES IN SECTOR 24,
 25 & 25-A, GURUGRAM MANESAR URBAN
 COMPLEX BEING DEVELOPED BY
 DLF CYBER CITY DEVELOPERS LIMITED

OWNER: DLF Cyber City Developers Ltd.
 10th Floor DLF Gateway Tower,
 DLF Cyber City, Gurugram, Haryana
 Pin: 122002

DRAWING TITLE: -
**ROOF PLAN
 BLOCK-F**

REVISION	JOB NO. -	DRG NO. -	NORTH -
	SCALE: -	DATE: -	↗
	1:100	01-04-2021	

FILE: -	DEALT BY: -	CHECKED BY: -	APPROVED BY: -

ARCHITECT'S SEAL & SIGNATURE	OWNER'S SEAL & SIGNATURE