

This is a "PROVISIONAL BUILDING PLAN" approved only for the purpose of inviting objections from the general public

DRG NO.

BFST-02


Architect: Hafeez Contractor  
 Director: Hafeez Contractor  
 Project Manager: Hafeez Contractor  
 Checked and found ok for Public Notice  
 As per the provisions of the Fire & Safety Act, 2001  
 Approved by: Hafeez Contractor  
 Date: 24-04-2021

Mr. J.P.  
 Mr. P.A.  
 Mr. A.P.


PLUMBING LEGEND :	
DESCRIPTION	SYMBOL
GARDEN HYDRANT LINE	—
GARDEN HYDRANT (300x300mm)	⊠

LEGEND :	
⊠	FOUR WAY FIRE BRIGADE MILET CONNECTION
—	BRAVE CUT CONNECTION
—	FIRE HYDRANT RING MAIN
⊠	VALVE WITH STANDOFF SIZE (1200 X600)

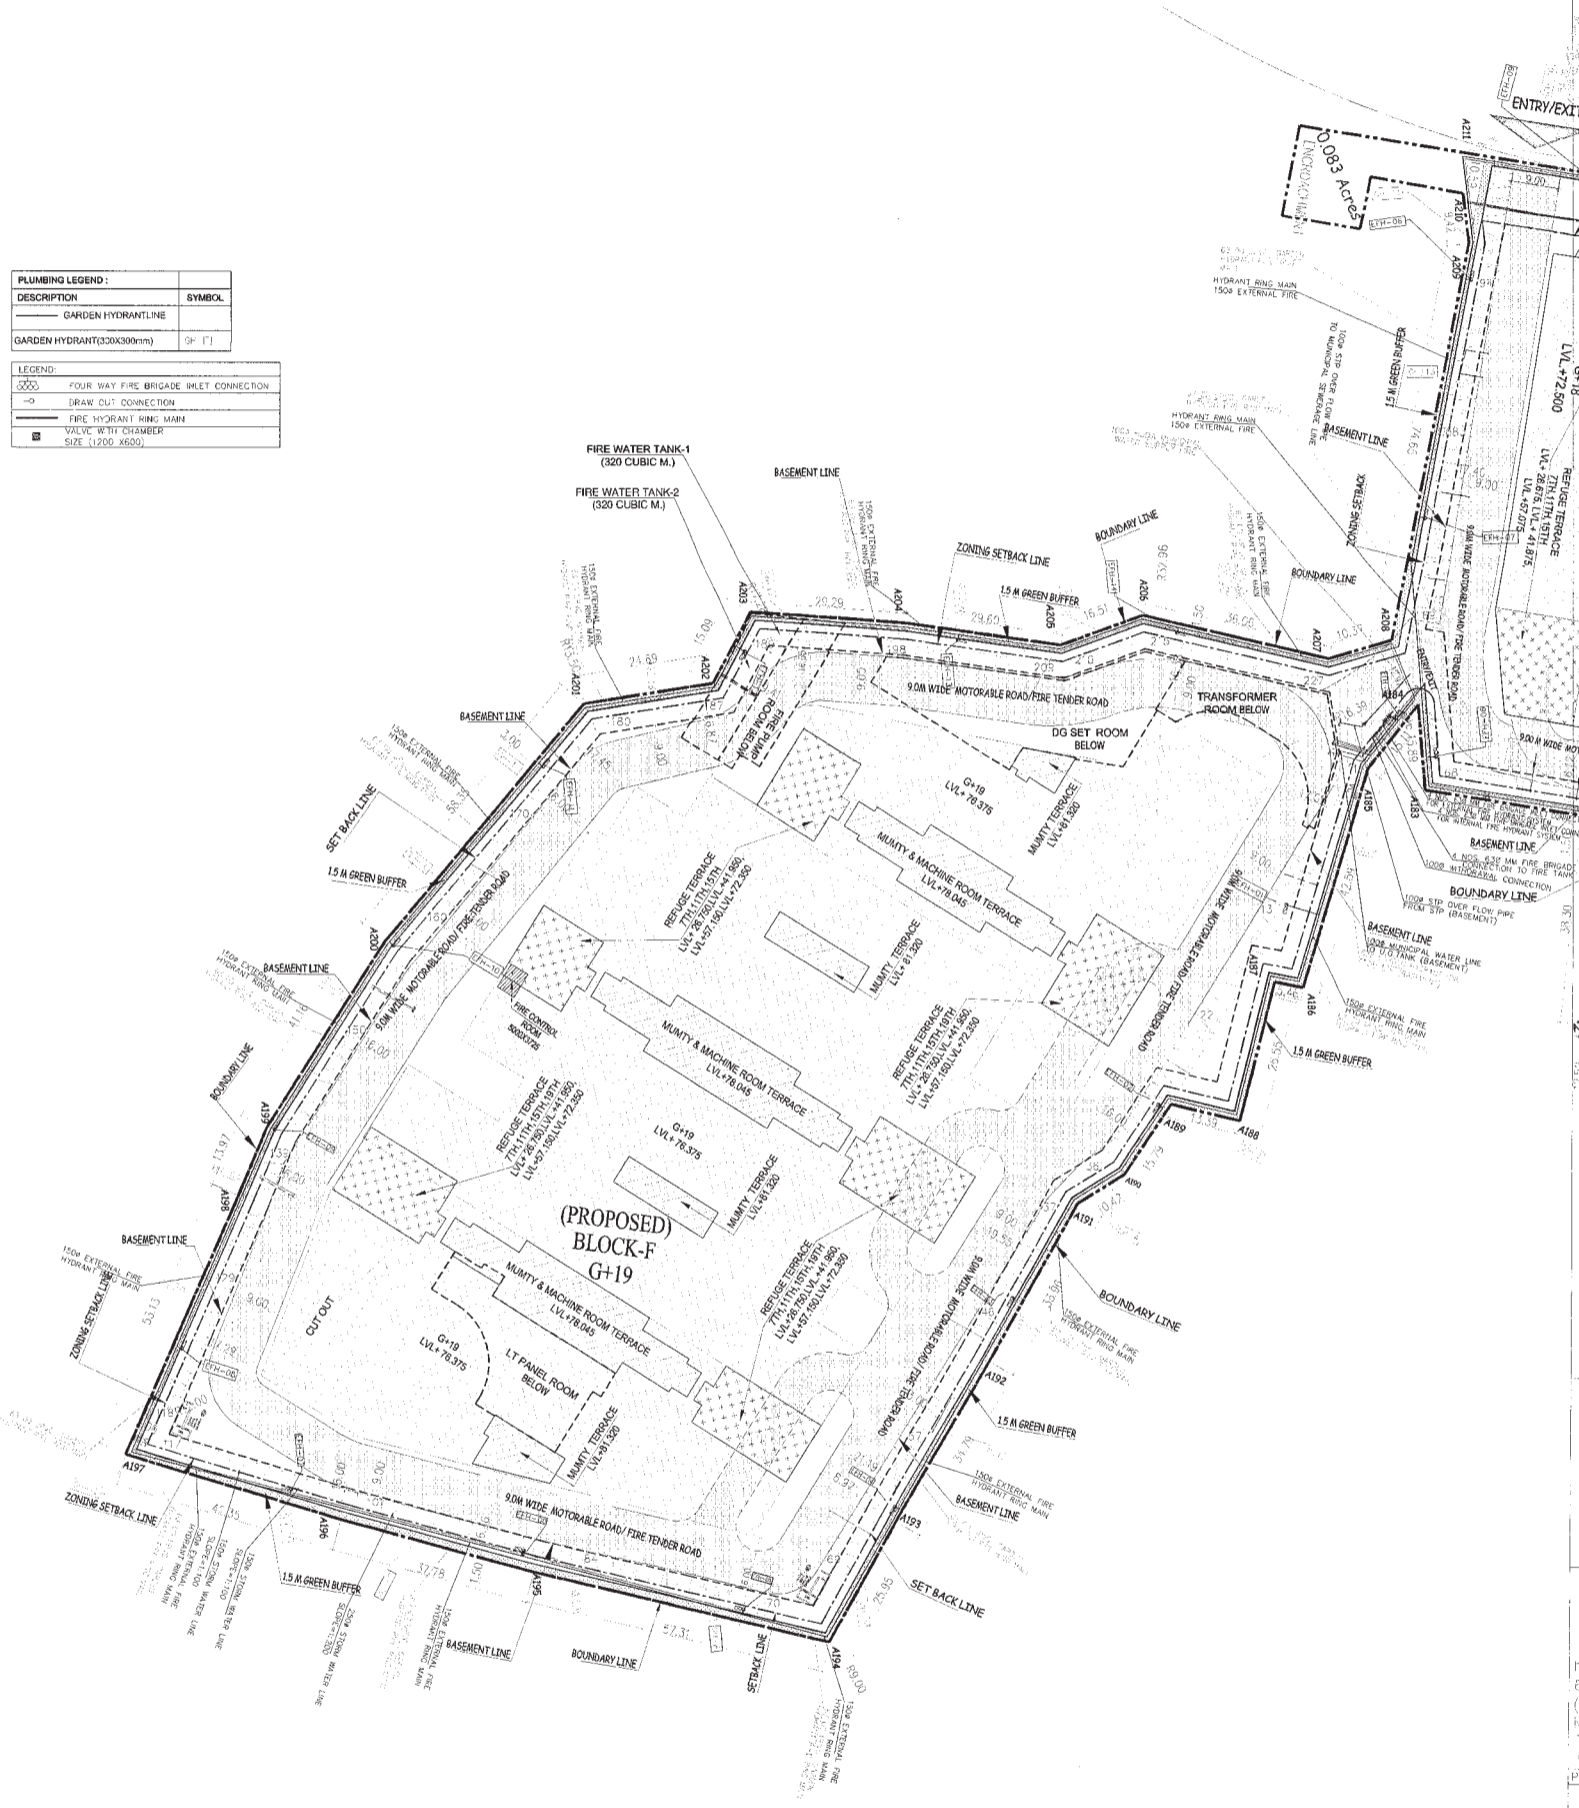

DLF 50025

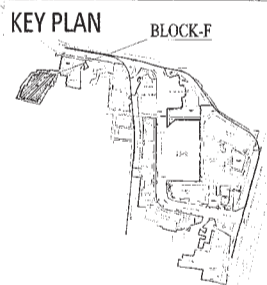

**Architect**  
**Hafeez**  
**Contractor**  
 29 3rd Street, Embassy 400 23 To 26 26/26

**RISIMIS**  
**ARCHITECTS**

RMS ARCHITECTS PVT. LTD.  
 69, Nara Vihar, Bhawanpur, (Behind D2), Vasant Kunj, New Delhi-110076.  
 Tel: 011-2639886/6, 2659886/1  
 www.rsmis-arch.com

PROPOSED BUILDING PLANS OF BUILDING - B AND REVISED BUILDING PLANS OF BUILDING - C, D, E, & F IN CYBER CITY UNDER TRANSFORMED DEVELOPMENT (TOD) POLICY FOR M X 1 AND USED COLONY (2007) TFS/4-30% COMMERCIAL) MEASURING 108.65922 ACRES IN SECTOR 24, 25 & 25-A, GURURAM VASTAR URBAN COMPLEX BEING DEVELOPED BY DLF CYBER CITY DEVELOPERS LIMITED

DLF Cyber City Developers Ltd.  
 10th Floor DLF Gateway Tower, DLF Cyber City, Gurugram, Haryana Pin: 122002

DRAWING TITLE: BLOCK-F SITE PLAN (GARDEN HYDRANT, EXTERNAL FIRE HYDRANT & WATER SUPPLY SCHEME)

REVISION:	JOB NO.:	DRG NO.:
		BFST-02
	SCALE: 1:500	DATE: 24-04-2021
FILE:	DEALT BY:	CHECKED BY:
		APPROVED BY:
	ARCHITECT'S SEAL & SIGNATURE	OWNER'S SEAL & SIGNATURE

Hafeez Contractor  
 DLF Cyber City Developers Ltd.