



KEY PLAN BUILDING - C

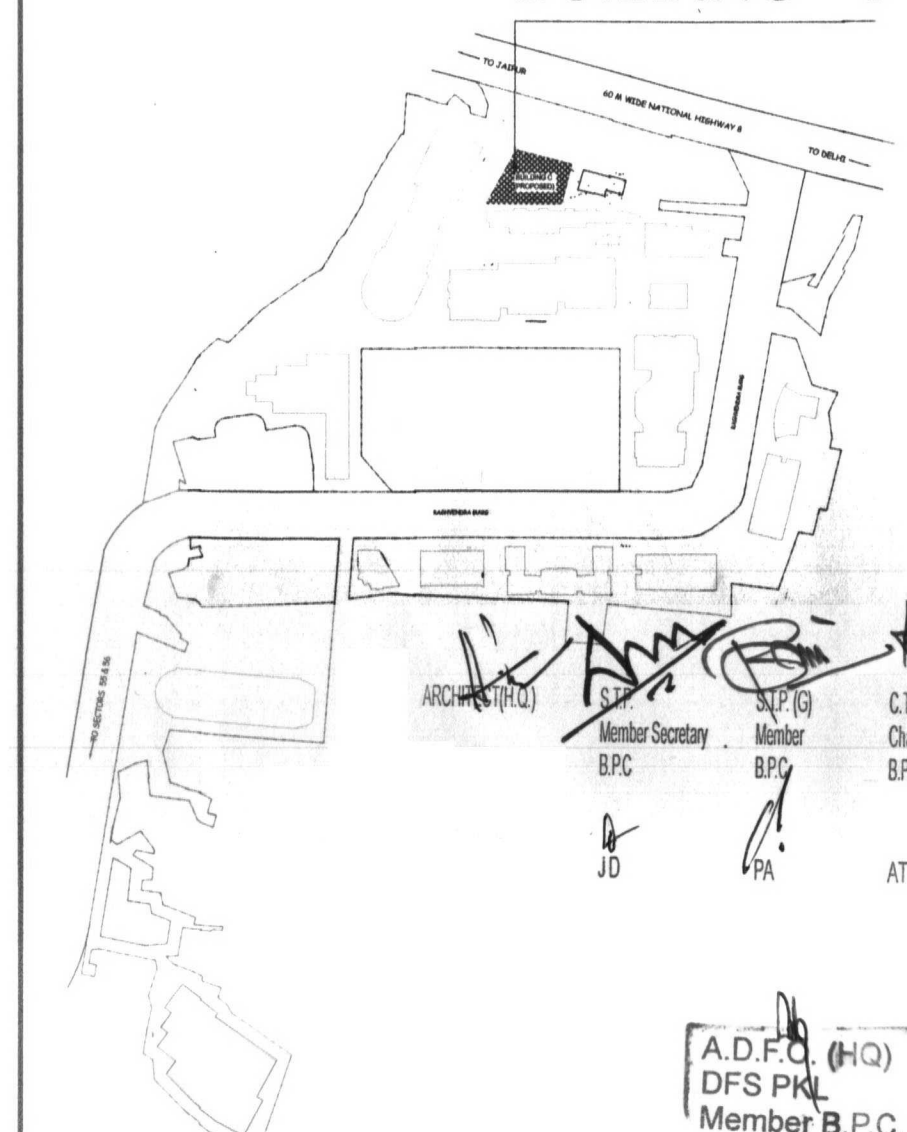

A.O.P. (H.O.)  
D.F.S. P.E.  
Member B.P.C.

(RAM AVATAR BASSI) A.P.

DLF45394

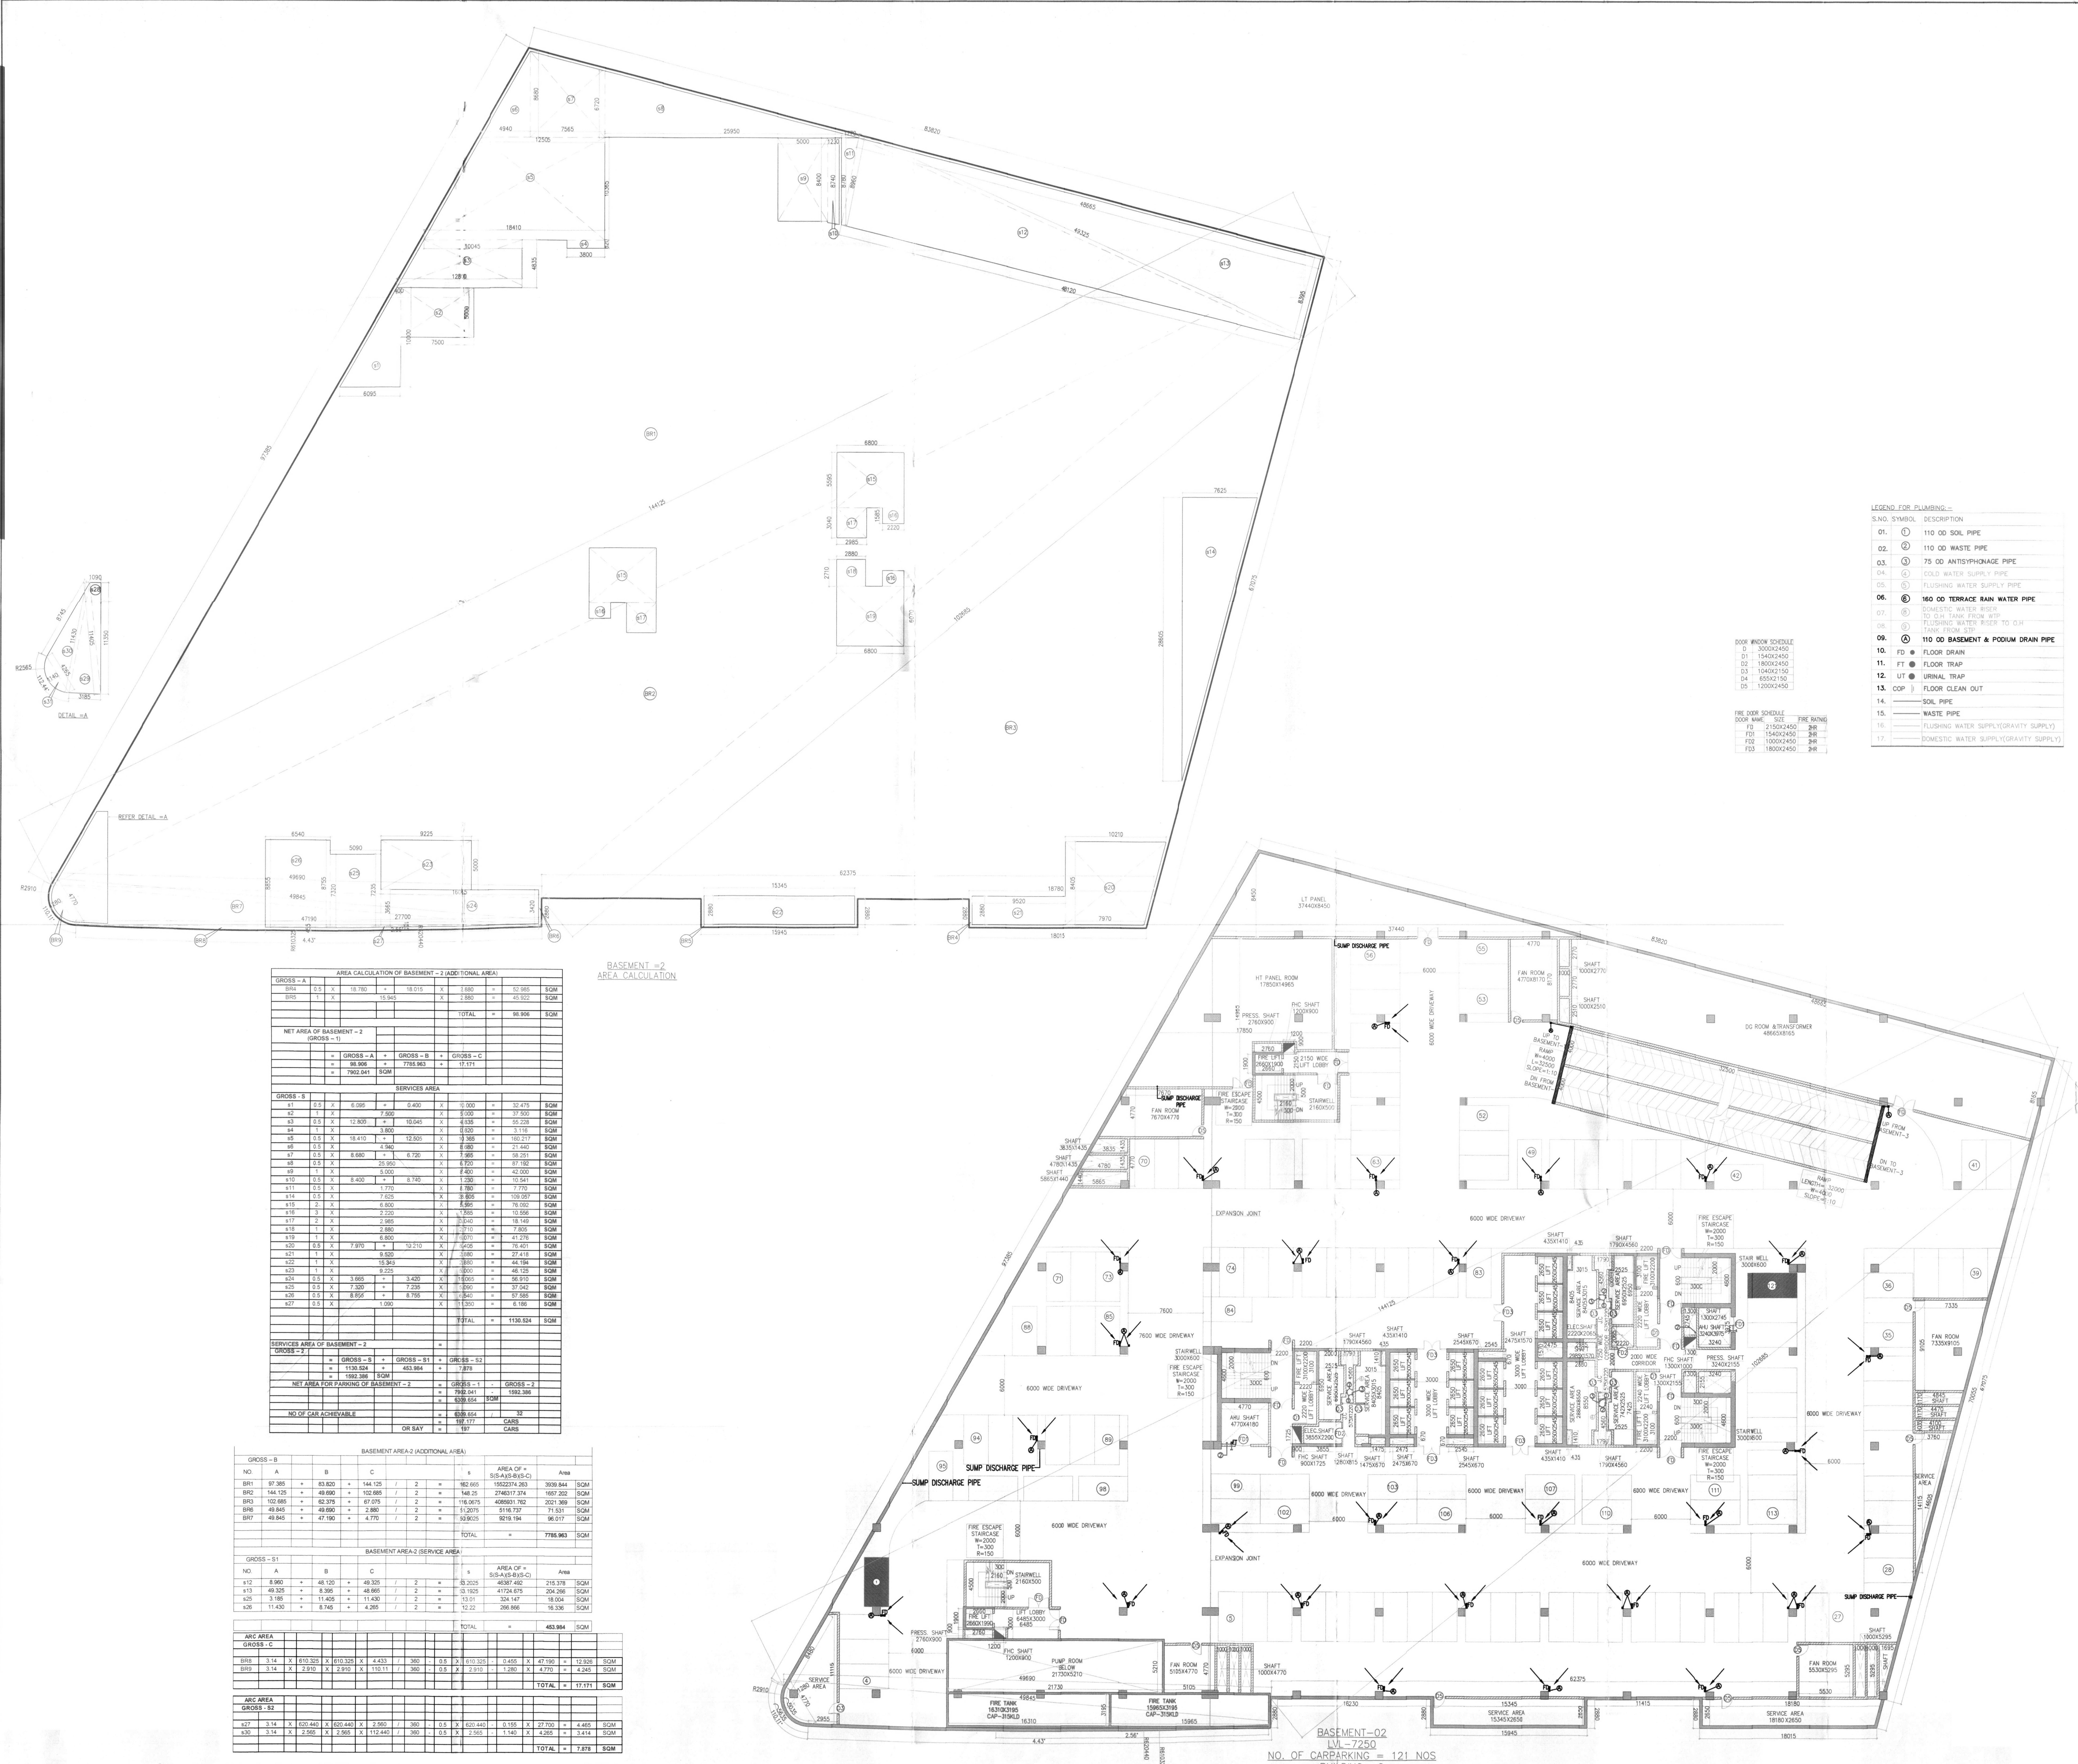

LEGEND FOR PLUMBING:-

S.NO.	SYMBOL	DESCRIPTION
01.	①	110 OD SOL. PIPE
02.	②	110 OD WASTE PIPE
03.	③	75 OD ANTISYPHONAGE PIPE
04.	④	COLD WATER SUPPLY PIPE
05.	⑤	FLUSHING WATER SUPPLY PIPE
06.	⑥	180 OD TERRACE RAIN WATER PIPE
07.	⑦	DOMESTIC WATER RISER TO O.H. TANK FROM WITH FLUSHING WATER RISER TO O.H. TANK FROM STP
08.	⑧	110 OD BASEMENT & PODIUM DRAIN PIPE
09.	⑨	FLOOR DRAIN
10.	⑩	FLOOR TRAP
11.	⑪	URINAL TRAP
12.	⑫	FLOOR CLEAN OUT
13.	⑬	SOL. PIPE
14.	⑭	WASTE PIPE
15.	⑮	FLUSHING WATER SUPPLY (GRAVITY SUPPLY)
16.	⑯	DOMESTIC WATER SUPPLY (GRAVITY SUPPLY)
17.	⑰	

DOOR WINDOW SCHEDULE

DOOR MARK	SIZE	FIRE RATING
D1	3000X2450	2HR
D2	1540X2450	2HR
D3	1540X2150	2HR
D4	655X2150	2HR
D5	1800X2450	2HR

AREA CALCULATION OF BASEMENT - 2 (ADDITIONAL AREA)

NO.	A	B	C	D	E	AREA OF (S/A X B) (S/B X C)	Area	
B94	0.5	18.750	18.015	1.850		32.985	SGM	
B95	1.1	15.365	1.280	2.860		35.432	SGM	
TOTAL							68.417	SGM

NET AREA OF BASEMENT - 2

NO.	A	B	C	D	E	AREA OF (S/A X B) (S/B X C)	Area	
GROSS - A							7902.041	SGM
GROSS - B							7786.963	SGM
GROSS - C							12.171	SGM
TOTAL							15691.175	SGM

SERVICES AREA

NO.	A	B	C	D	E	AREA OF (S/A X B) (S/B X C)	Area	
B1	0.5	8.095	0.450	1.300		32.475	SGM	
B2	0.5	17.800	7.500	1.000		37.500	SGM	
B3	0.5	17.800	10.040	1.000		35.220	SGM	
B4	1.1	3.800	1.020			3.110	SGM	
B5	0.5	18.410	12.500	1.300		140.217	SGM	
B6	0.5	1.940	1.960			21.440	SGM	
B7	0.5	8.880	0.720	7.985		58.251	SGM	
B8	0.5	25.000	1.000			57.780	SGM	
B9	1.1	3.000	1.400			10.000	SGM	
B10	0.5	8.400	1.720	1.350		10.541	SGM	
B11	0.5	1.770	1.780			7.770	SGM	
B14	0.5	7.520	8.800			102.027	SGM	
B15	0.5	0.840	1.880			16.000	SGM	
B16	0.5	2.220	1.540			10.550	SGM	
B17	2.2	2.850	1.300			18.140	SGM	
B18	1.1	2.880	1.210			7.820	SGM	
B19	1.1	8.800	1.070			41.270	SGM	
B20	0.5	7.870	1.120	1.000		18.470	SGM	
B21	1.1	1.520	1.580			27.410	SGM	
B22	1.1	15.345	1.380			44.180	SGM	
B23	0.5	1.770	1.300			48.120	SGM	
B24	0.5	3.665	3.420	1.000		56.970	SGM	
B25	0.5	7.280	7.220	1.300		37.040	SGM	
B26	0.5	8.955	0.720	1.340		37.560	SGM	
B27	0.5	1.000	1.350			8.180	SGM	
TOTAL							1130.524	SGM

SERVICES AREA OF BASEMENT - 2

NO.	A	B	C	D	E	AREA OF (S/A X B) (S/B X C)	Area	
GROSS - 1							1130.524	SGM
GROSS - 2							453.984	SGM
GROSS - 3							7.878	SGM
TOTAL							1592.386	SGM

NET AREA FOR PARKING OF BASEMENT - 2

NO.	A	B	C	D	E	AREA OF (S/A X B) (S/B X C)	Area	
GROSS - 1							1592.386	SGM
GROSS - 2							1592.386	SGM
GROSS - 3							630.614	SGM
TOTAL							3815.386	SGM

NO OF CAR ACHEIVABLE = 32

OR SAY = 197 CARS

BASEMENT AREA-2 (ADDITIONAL AREA)

NO.	A	B	C	D	E	AREA OF (S/A X B) (S/B X C)	Area	
B91	97.385	83.800	144.125	2		182.605	252231.263	
B92	144.125	49.690	102.685	2		148.25	2746317.374	
B93	120.685	62.375	67.075	2		116.015	406691.702	
B94	49.690	49.690	2.880	2		11.2075	516.737	
B97	49.690	47.190	4.770	2		53.9025	9219.194	
TOTAL								7788.963

BASEMENT AREA-2 (SERVICE AREA)

NO.	A	B	C	D	E	AREA OF (S/A X B) (S/B X C)	Area	
B12	8.960	48.120	48.325	2		81.3025	4837.482	
B13	49.325	8.395	48.665	2		10.1925	41724.675	
B20	3.185	11.425	11.420	2		13.01	324.167	
B28	11.420	8.740	4.295	2		12.22	206.666	
TOTAL								453.984

ARC AREA

NO.	A	B	C	D	E	ARC AREA	Area	
B95	3.14	610.325	610.325	4.433	360	0.5	1170.325	
B99	3.14	2.950	2.910	110.11	360	0.5	2.910	
TOTAL								11.171

ARC AREA

NO.	A	B	C	D	E	ARC AREA	Area	
B27	3.14	820.465	650.440	2.990	360	0.5	620.440	
B30	3.14	2.950	2.950	112.440	360	0.5	2.950	
TOTAL								7.878

BASEMENT-02  
LVL - 7250  
NO. OF CARPARKING = 121 NOS  
BUILDING - C

Architect  
Hafeez  
Contractor  
29 Bunk Street, Sonbay 408 023 Tel:2661920

RISMS  
ARCHITECTS

RSMS ARCHITECTS PVT. LTD.  
63,Nora Niwas Bhawani Kunj  
(Behind D2), Vasant Kunj,  
New Delhi-110070.  
Tel.:011-26898616,26898617  
www.rsms-arch.com

Project:  
PROPOSED BUILDING PLAN OF BUILDING - C, BUILDING - D, BUILDING - E AND BUILDING - F IN 94.57485 ACRES DLF CYBER CITY, SECTOR 24, 25 & 25A, GURGAON, HARYANA.

OWNER: DLF Cyber City Developers Ltd.  
DLF 10th Floor DLF Gateway Tower,  
DLF Cyber City, Gurugram, Haryana  
Pin:122002

DRAWING TITLE:-  
BUILDING - C  
BEHIND D2 FLOOR PLAN &  
AREA CALCULATION

REVISION: 1  
JOB NO: -  
DRG NO: BSC-02  
SCALE: 1:200  
DATE: 16-05-2018

FILE: - DEALT BY: - CHECKED BY: - APPROVED BY: -

ARCHITECT'S SEAL & SIGNATURE: [Signature]  
OWNER'S SEAL & SIGNATURE: [Signature]

