

This is a "PROVISIONAL BUILDING PLAN" approved only for the purpose of inviting objections from the general public.

Architects:
Arcop Associates Pvt. Ltd.
Plot- 36b, Sec-32, Gurgaon-122001
Ph: +91-124-495500 FAX: +91-124-495550
Montreal, Toronto, New-Delhi, Boston

Proposed Revised Building Plan of Commercial Colony Area Measuring 32.36 Acres Part of Residential Plotted Colony Name DLF City Phase III & III and Independent Commercial Colony 4.00 Acres (Licence No. 59 of 2018 Dated 07.09.2018) by Making Total Area Measuring 36.36 Acres Under TOD Zone in Sector -24 & 25A Gurugram Manesar Urban Complex Being Developed by DLF Limited and Others.

LEGEND FOR PLUMBING:

01	110 OD SOIL PIPE
02	110 OD WASTE PIPE
03	75 OD ANTI-SIPHONAGE PIPE
04	DOMESTIC WATER SUPPLY HYDRO-PNEUMATIC
05	DOMESTIC WATER SUPPLY HYDRO-PNEUMATIC
06	FLUSHING WATER SUPPLY HYDRO-PNEUMATIC
07	180 OD TERRACE RAIN WATER PIPE
08	110 OD MUMTY/BALCONY RAIN WATER PIPE
09	FLOOR DRAIN
10	FLOOR TRAP
11	URINAL TRAP
12	CIP CLEAN OUT PLUG
13	SOIL PIPE
14	WASTE PIPE
15	VENT PIPE
16	RAIN WATER PIPE
17	DOMESTIC WATER PIPE
18	FLUSHING WATER PIPE

Architects:
Arcop Associates Pvt. Ltd.
Plot- 36b, Sec-32, Gurgaon-122001
Ph: +91-124-495500 FAX: +91-124-495550
Montreal, Toronto, New-Delhi, Boston

PROPOSED REVISED BUILDING PLAN OF COMMERCIAL COLONY AREA MEASURING 32.36 ACRES PART OF RESIDENTIAL PLOTTED COLONY NAME DLF CITY PHASE III & III AND INDEPENDENT COMMERCIAL COLONY 4.00 ACRES (LICENCE NO. 59 OF 2018 DATED 07.09.2018) BY MAKING TOTAL AREA MEASURING 36.36 ACRES UNDER TOD ZONE IN SECTOR -24 & 25A GURUGRAM MANESAR URBAN COMPLEX BEING DEVELOPED BY DLF LIMITED AND OTHERS.

DRAWING TITLE: GROUND FLOOR PLAN_FAR BUILDING 3

DATE: 29-05-2021

SCALE: 1:100


DESIGNED BY: VIKRAM

CHECKED BY: VIKRAM

APPROVED BY: VIKRAM

OWNER'S SEAL & SIGNATURE:

Architects: DLF Limited

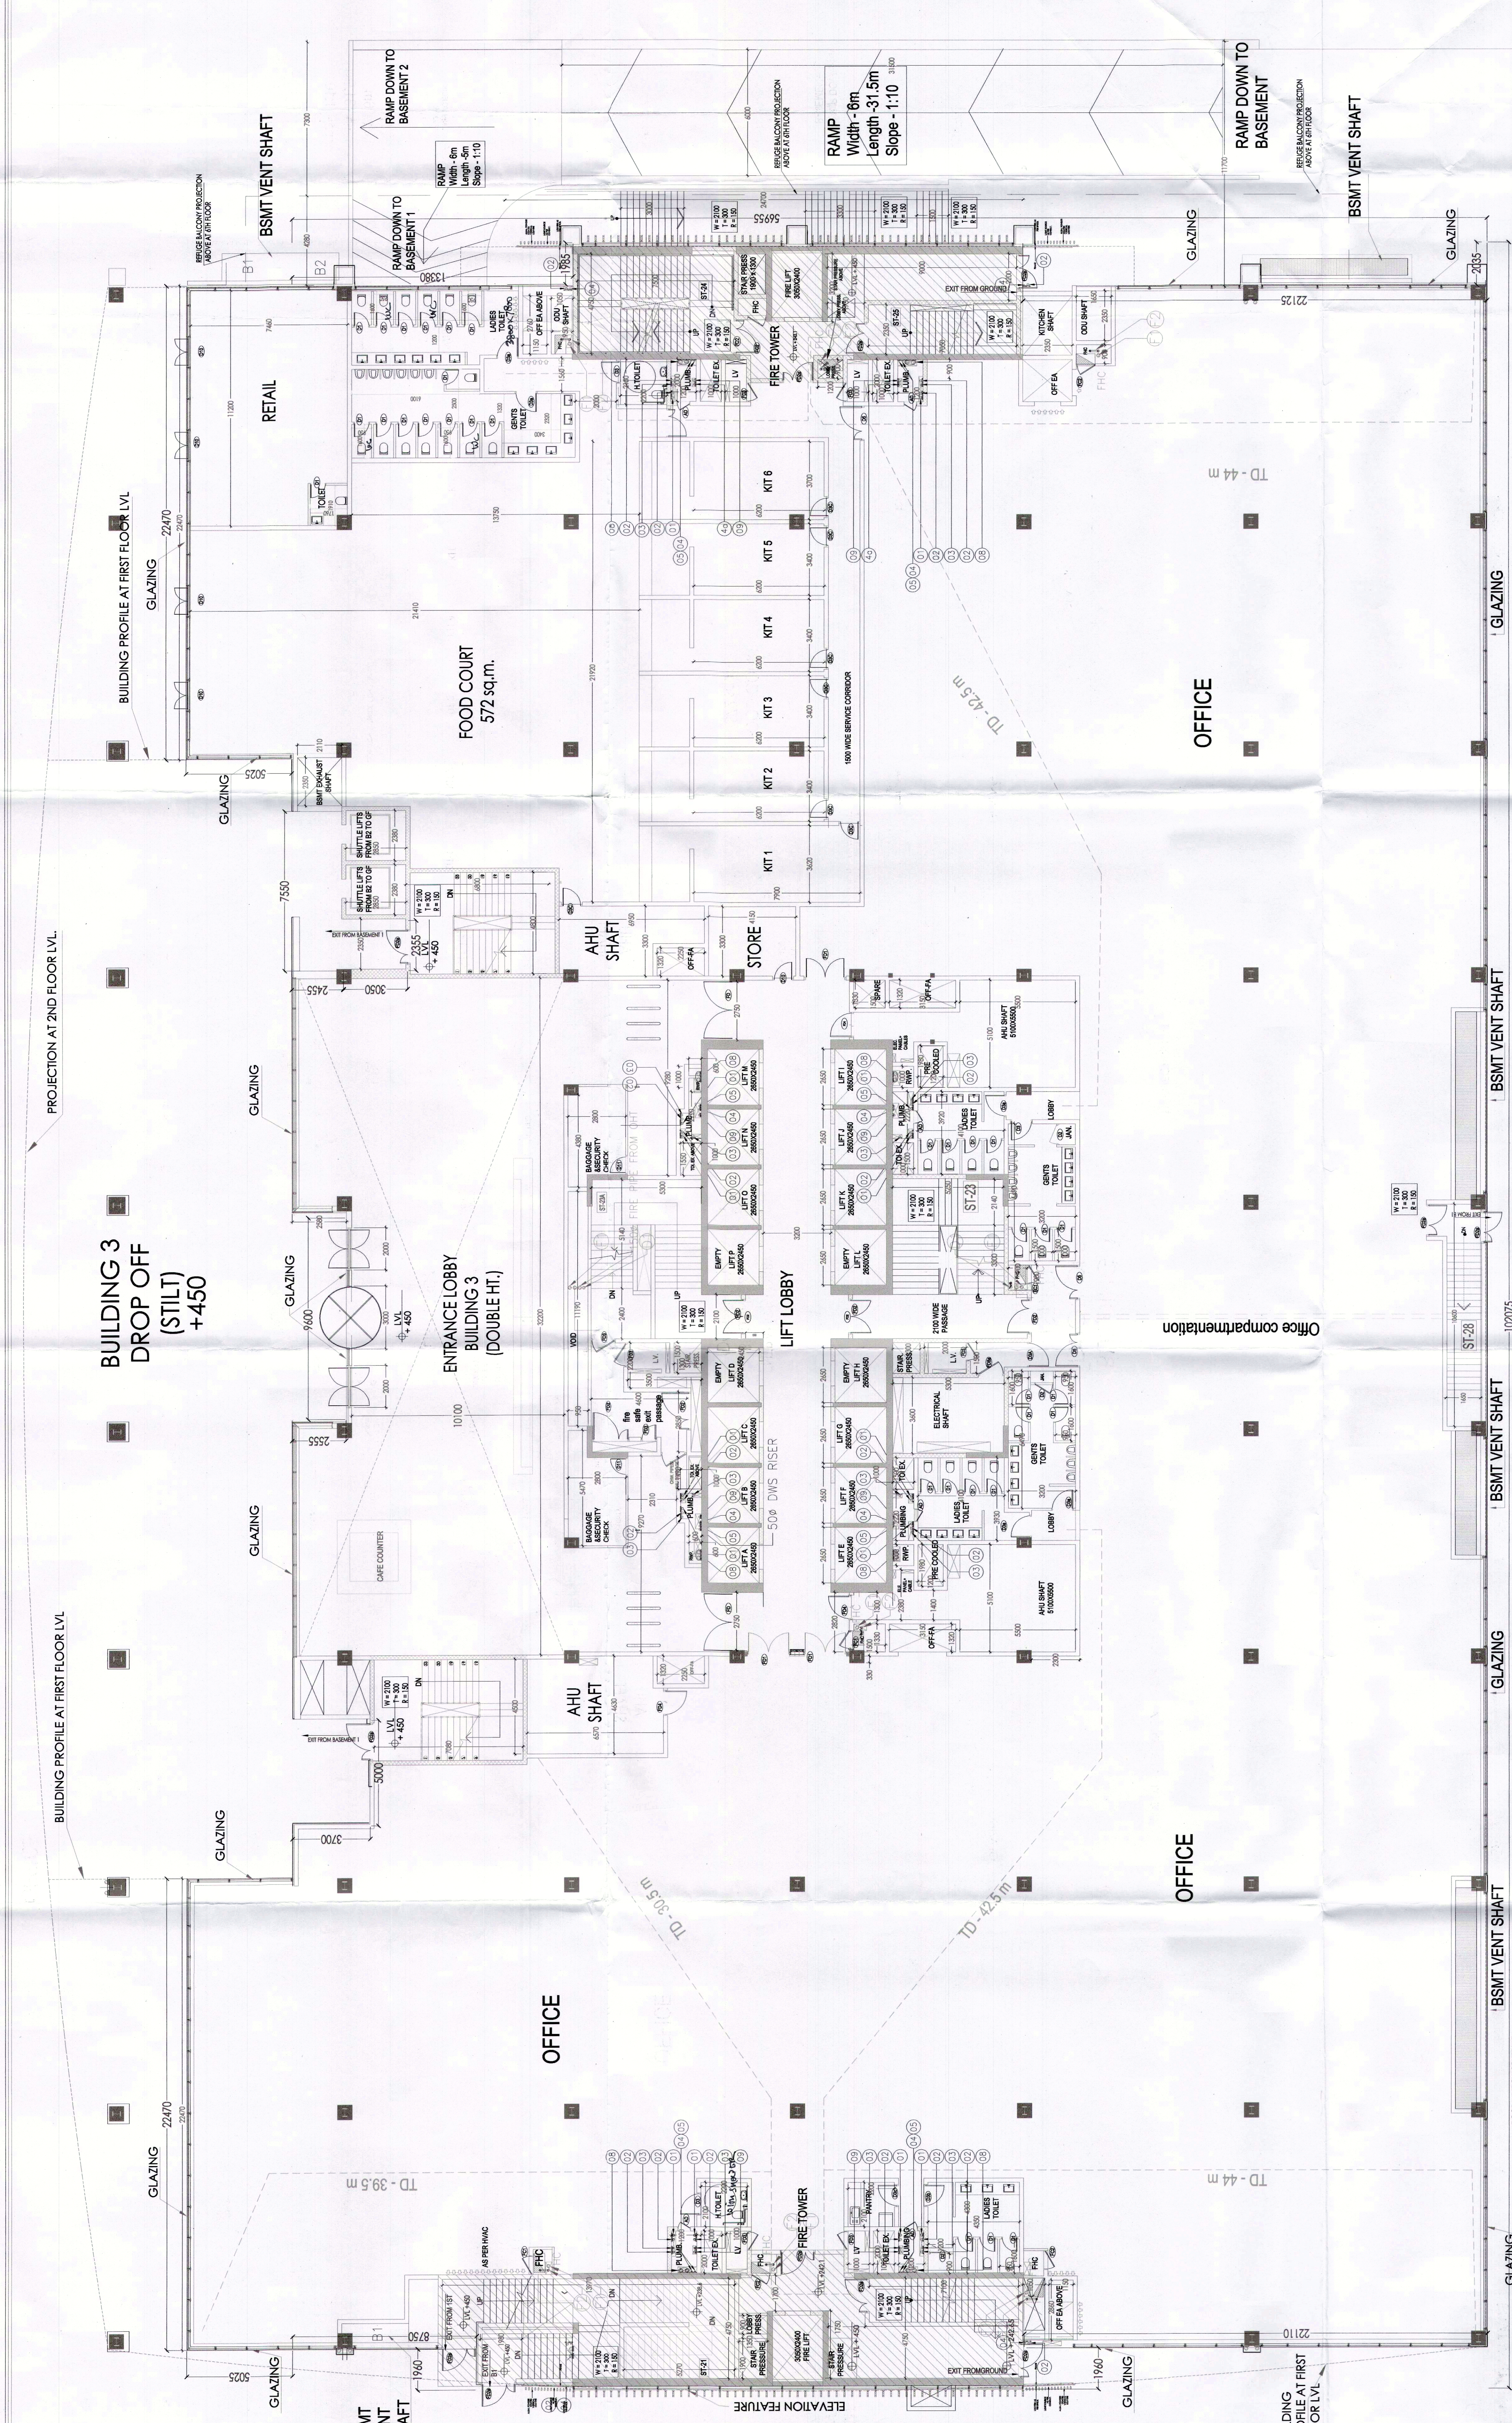

PIPE DIES

S.NO.	SYMBOL	DESCRIPTION
1	WB, 10 FT	40 OD
2	URINAL TO UT	50 OD
3	FD, TO FT	63 OD
4	FT/UT TO VERTICAL STACK	110 OD
5	WC, TO VERTICAL STACK	110 OD

NOTES:-

- ALL PIPE DIAMETERS ARE IN MM.
- ALL CONNECTIONS FLOOR DRAIN TO FLOOR TRAP WILL BE 83 OD UPVC WASTE PIPE.
- ALL WASTE FROM WASH BASIN TO FT WILL BE 40 OD UPVC WASTE PIPE.
- ALL WASTE FROM URINALS TO UT WILL BE 50 OD UPVC SOIL PIPE.
- ALL PIPES FROM FT TO STACK WILL BE 110 OD UPVC PIPES OR OTHERWISE SPECIFIED.
- 110 OD UPVC PIPES OR OTHERWISE SPECIFIED.

NOTE: OPENABLE WINDOW PROVIDED AT 10 METERS CENTER TO CENTER

DOOR WINDOW SCHEDULE

NO.	TYPE	LOCATION
1	DOOR	ENTRANCE LOBBY
2	DOOR	OFFICE
3	DOOR	STORE
4	DOOR	LIFT LOBBY
5	DOOR	RESTROOM
6	DOOR	TOILET
7	DOOR	TOILET
GROUND FLOOR PLAN BUILDING 3

Note: Operable windows are provided @ c/c distance less than 10 meters. - Compartmentations shall be 24hrs-rated partitions / fire curtains.

LEVEL(+450)