

**NOTES:**  
 PARAPET/RAILING OPEN FROM ALL SIDES FOR NATURAL VENTILATION.


- ALL PIPE DIAMETERS ARE IN MM
- ALL CONNECTIONS FLOOR DRAIN TO FLOOR TRAP WILL BE 63 OD UPVC WASTE PIPE
- ALL WASTE FROM WASH BASIN TO FT WILL BE 40 OD UPVC WASTE PIPE
- ALL WASTE FROM URINALS TO UT WILL BE 40 OD UPVC WASTE PIPE
- ALL PIPES FROM FT TO STACK WILL BE 110 OD UPVC PIPES OR OTHERWISE SPECIFIED
- ALL PIPES FROM WC/UT TO STACK WILL BE 110 OD UPVC PIPES OR OTHERWISE SPECIFIED

**PIPE DIAS**

S.NO.	SYMBOL	DESCRIPTION
1	WS TO FT	40 OD
2	URINAL TO UT	50 OD
3	FD TO FT	63 OD
4	FT/UT TO VERTICAL STACK	110 OD
5	WC TO VERTICAL STACK	110 OD

**MP :-**

- BUILDING HAS AUTOMATIC SPRINKLER SYSTEM AS PER NBC CODE REQUIREMENT.
- BUILDING WILL BE DESIGNED (STRUCTURES) AS PER RELEVANT IS CODES FOR EARTH QUAKE RESISTANCE.
- BUILDING IS ARTIFICIALLY LIGHTED MECHANICALLY VENTILATED & CENTRALLY AIRCONDITIONED WITH POWER BACKUP.

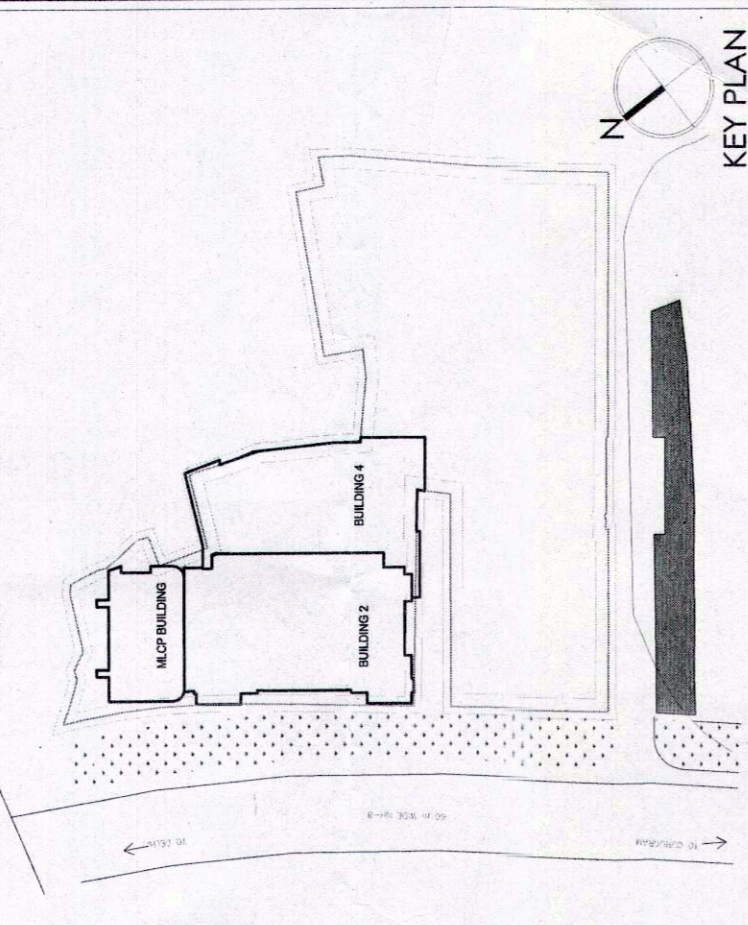

**LEGEND FOR PLUMBING:**

S.NO.	SYMBOL	DESCRIPTION
01	○	110 OD SOIL PIPE
02	○	110 OD WASTE PIPE
03	○	25 OD ANTI-SIPHONAGE PIPE
04	○	DOMESTIC WATER SUPPLY HYDROPHONAMATIC
05	○	DOMESTIC WATER SUPPLY HYDROPHONAMATIC
06	○	FLUSHING WATER SUPPLY HYDROPHONAMATIC
07	○	110 OD TERRACE RAIN WATER PIPE
08	○	110 OD MANTY (BALCONY RAIN)
09	○	FLOOR DRAIN
10	○	FLOOR TRAP
11	○	URINAL TRAP
12	○	CLEAN OUT PLUG
13	○	SOIL PIPE
14	○	WASTE PIPE
15	○	VENT PIPE
16	○	RAIN WATER PIPE
17	○	DOMESTIC WATER PIPE
18	○	FLUSHING WATER PIPE


**Architects:**  
**Arcop Associates Pvt. Ltd.**  
 Plot- 36b, Sec-32, Gurgaon-122001  
 Ph: +91-124-4595500 FAX: +91-124-4595550  
 Montefred, Toronto, New-Delhi, Boston

**Project:**  
 PROPOSED REVISED BUILDING PLAN OF COMMERCIAL COLONY AREA MEASURING 32.36 ACRES PART OF RESIDENTIAL PLOTTED COLONY NAMED DLF CITY PHASE III & III AND INDEPENDENT COMMERCIAL COLONY 4.00 ACRES (LICENCE NO.59 OF 2018 DATED 07.09.2018) BY MAKING TOTAL AREA MEASURING 36.36 ACRES UNDER TDD ZONE IN SECTOR -24 & 25A GURIGRAM MANESAR URBAN COMPLEX BEING DEVELOPED BY DLF LIMITED AND OTHERS.

**DRAWING TITLE:**  
 MLCP LOWER GROUND FLOOR PLAN

JOB NO.:	DTN/MLCP/01
DATE:	15-06-2021
CHECKED BY:	VIKRAM
MANPREET	OWNER'S SEAL & SIGNATURE

**Architects:**  
 DLF Limited  
 Gurgaon, Haryana  
 India

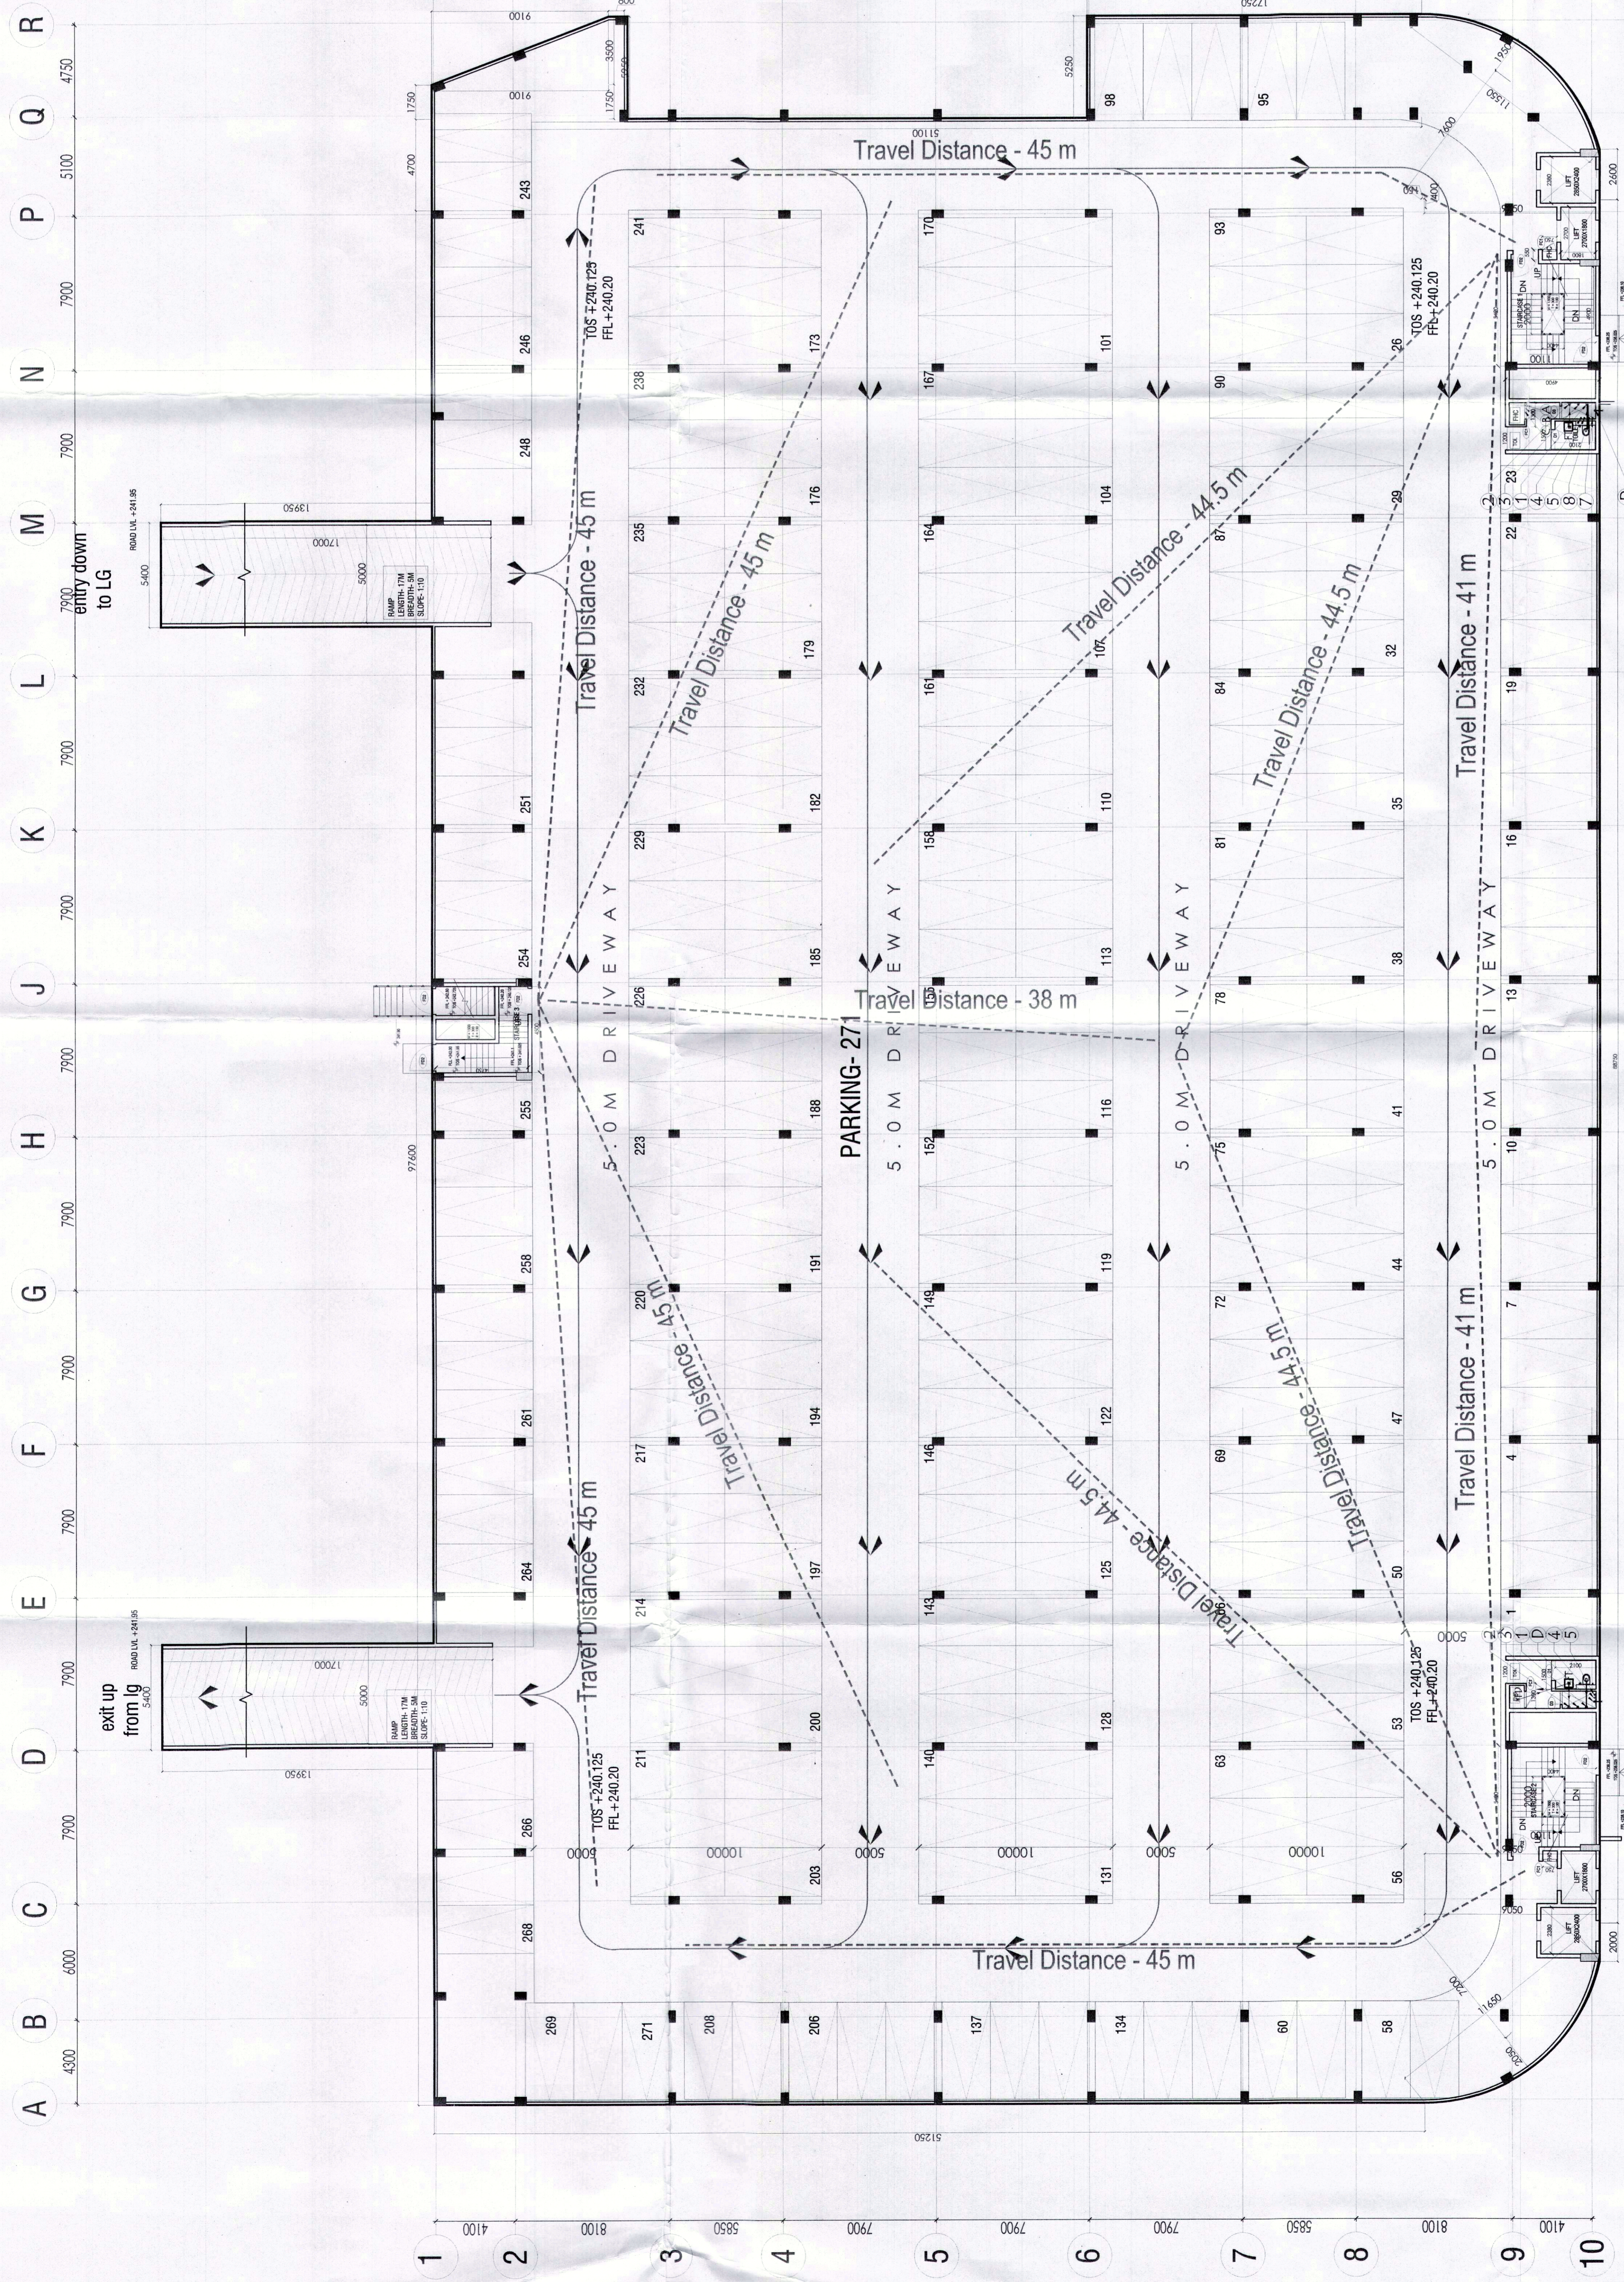

**DOOR SCHEDULE**

S.NO.	DOOR	LOCATION	REMARKS
01	01	01	01
02	02	02	02
03	03	03	03
100	100	100	100

**LOWER GROUND | PARKING-271 FLOOR PLAN**  
 T.O.S. +240.125 | SCALE 1:150